
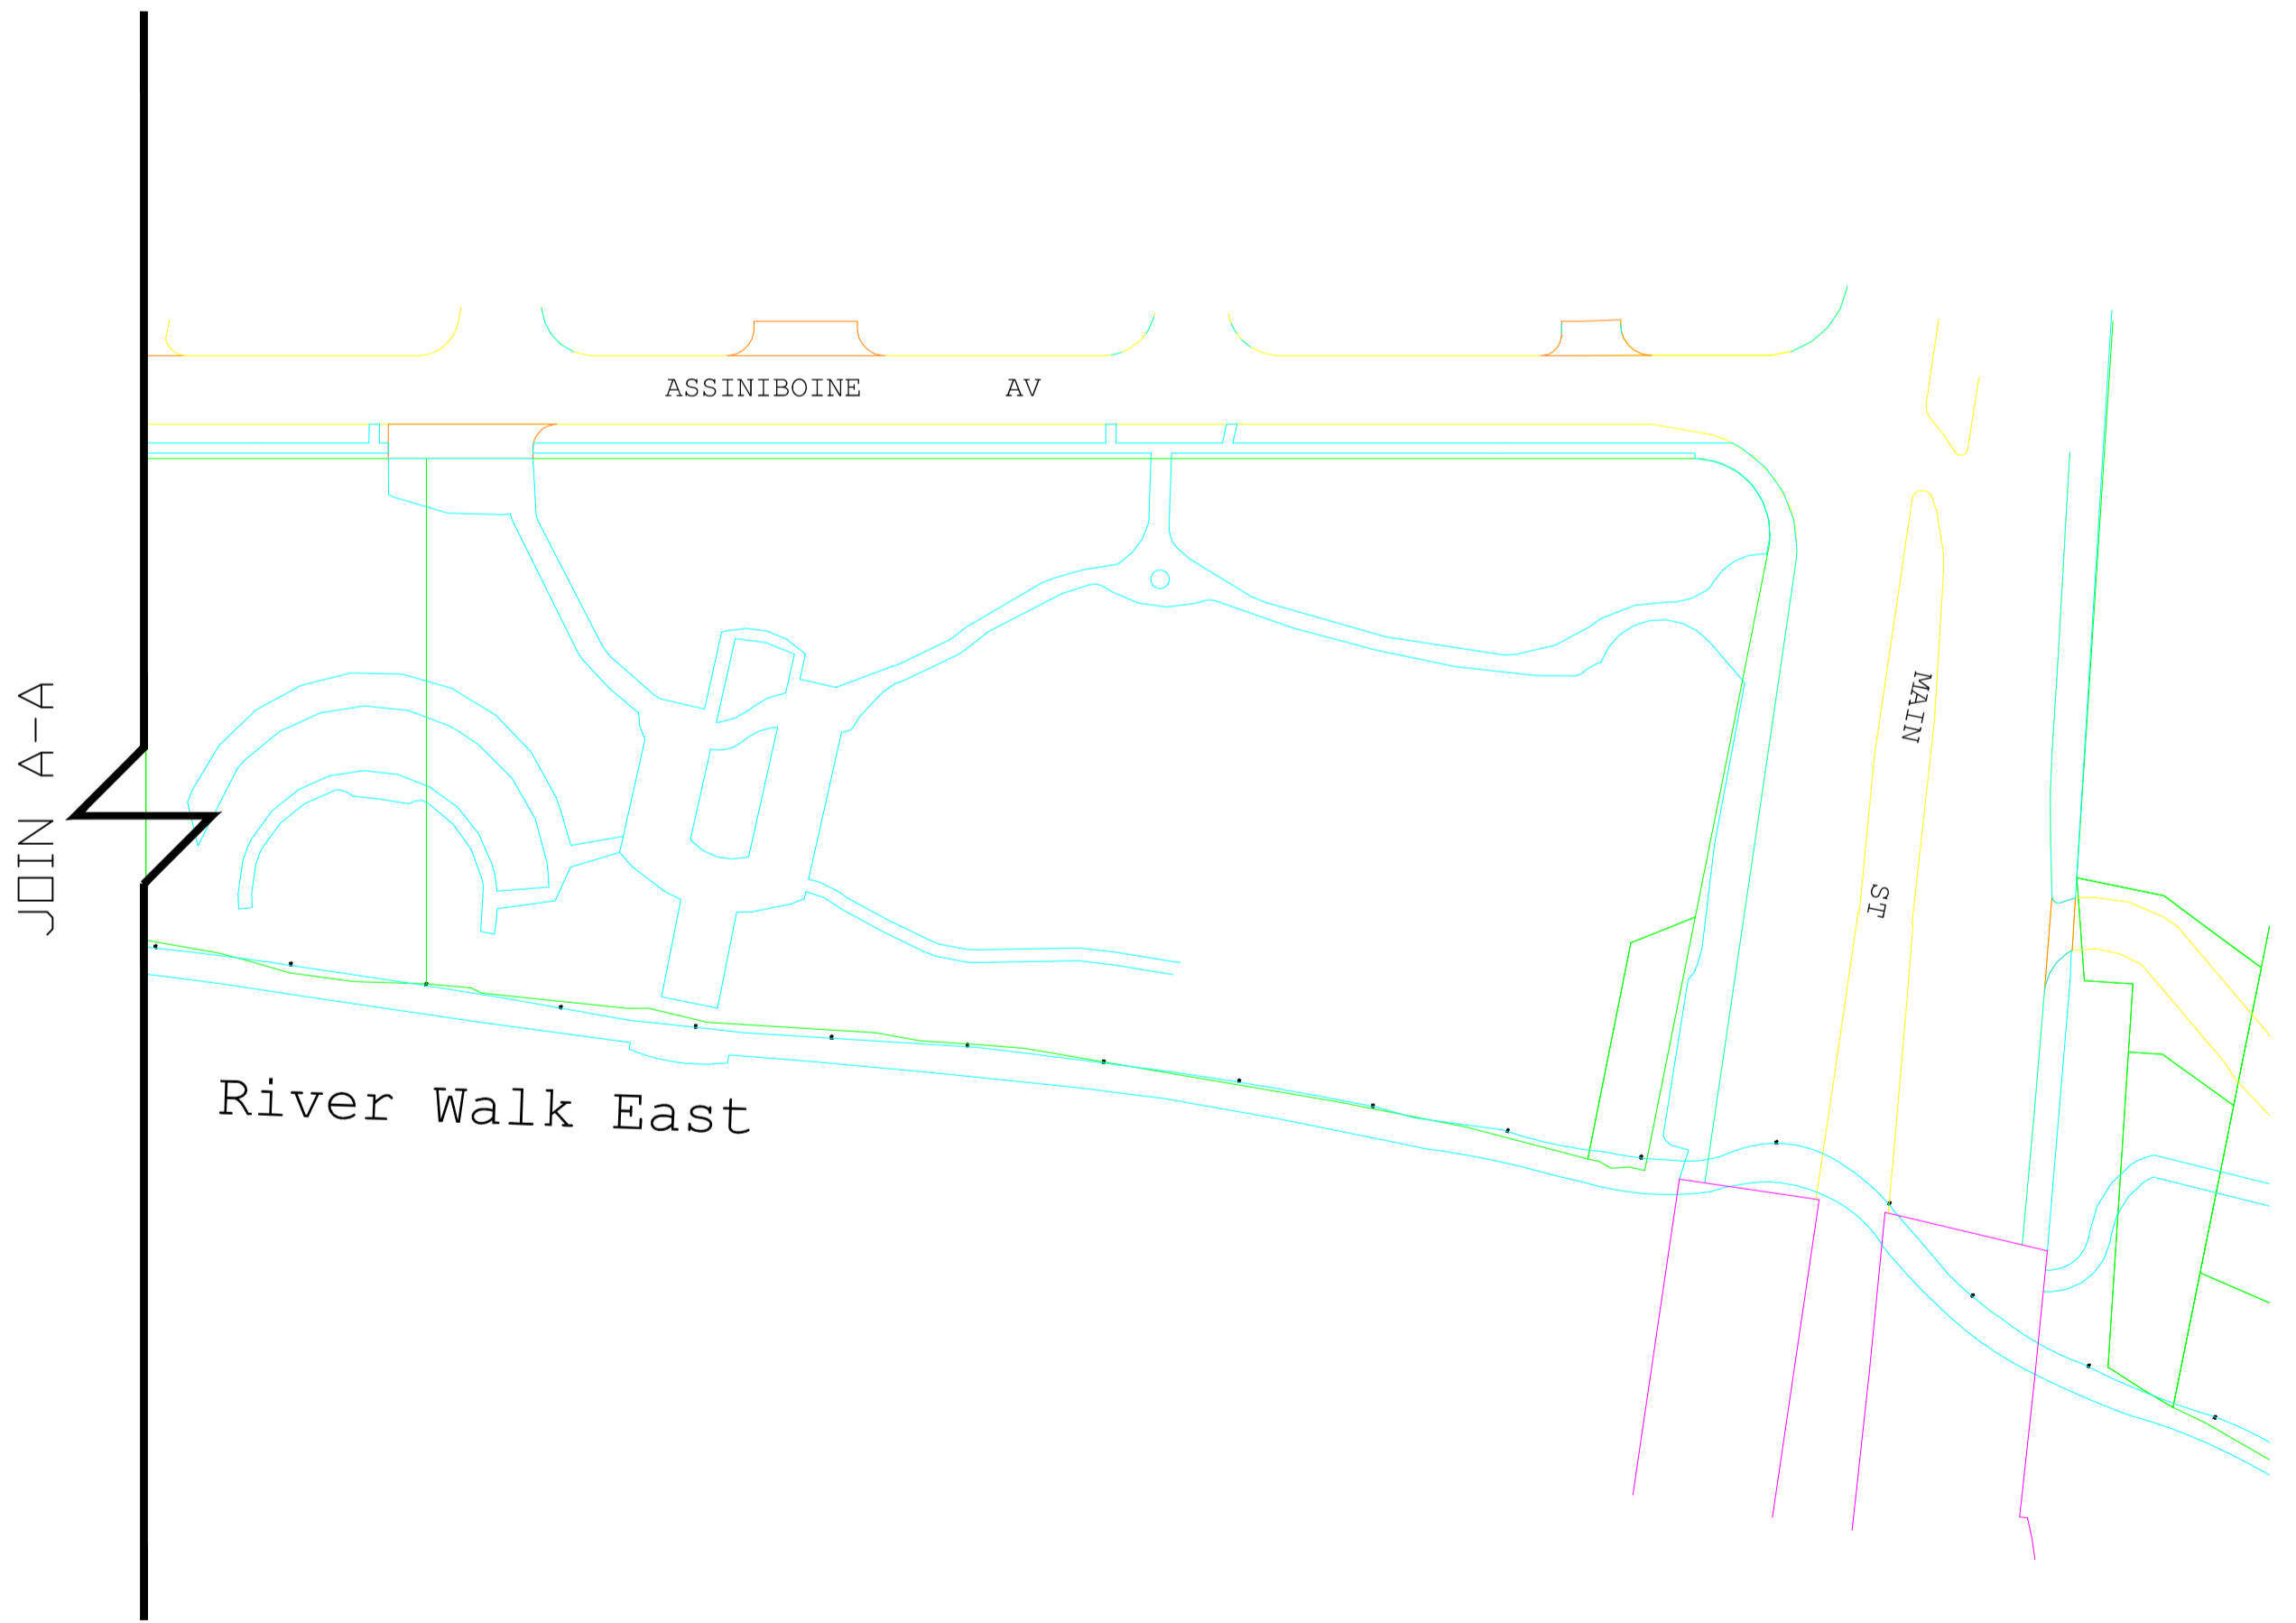


NOTES:
 POLE SPACING = 20 METERS
 HEIGHT ABOVE PATH = 15 FT (4.57M)

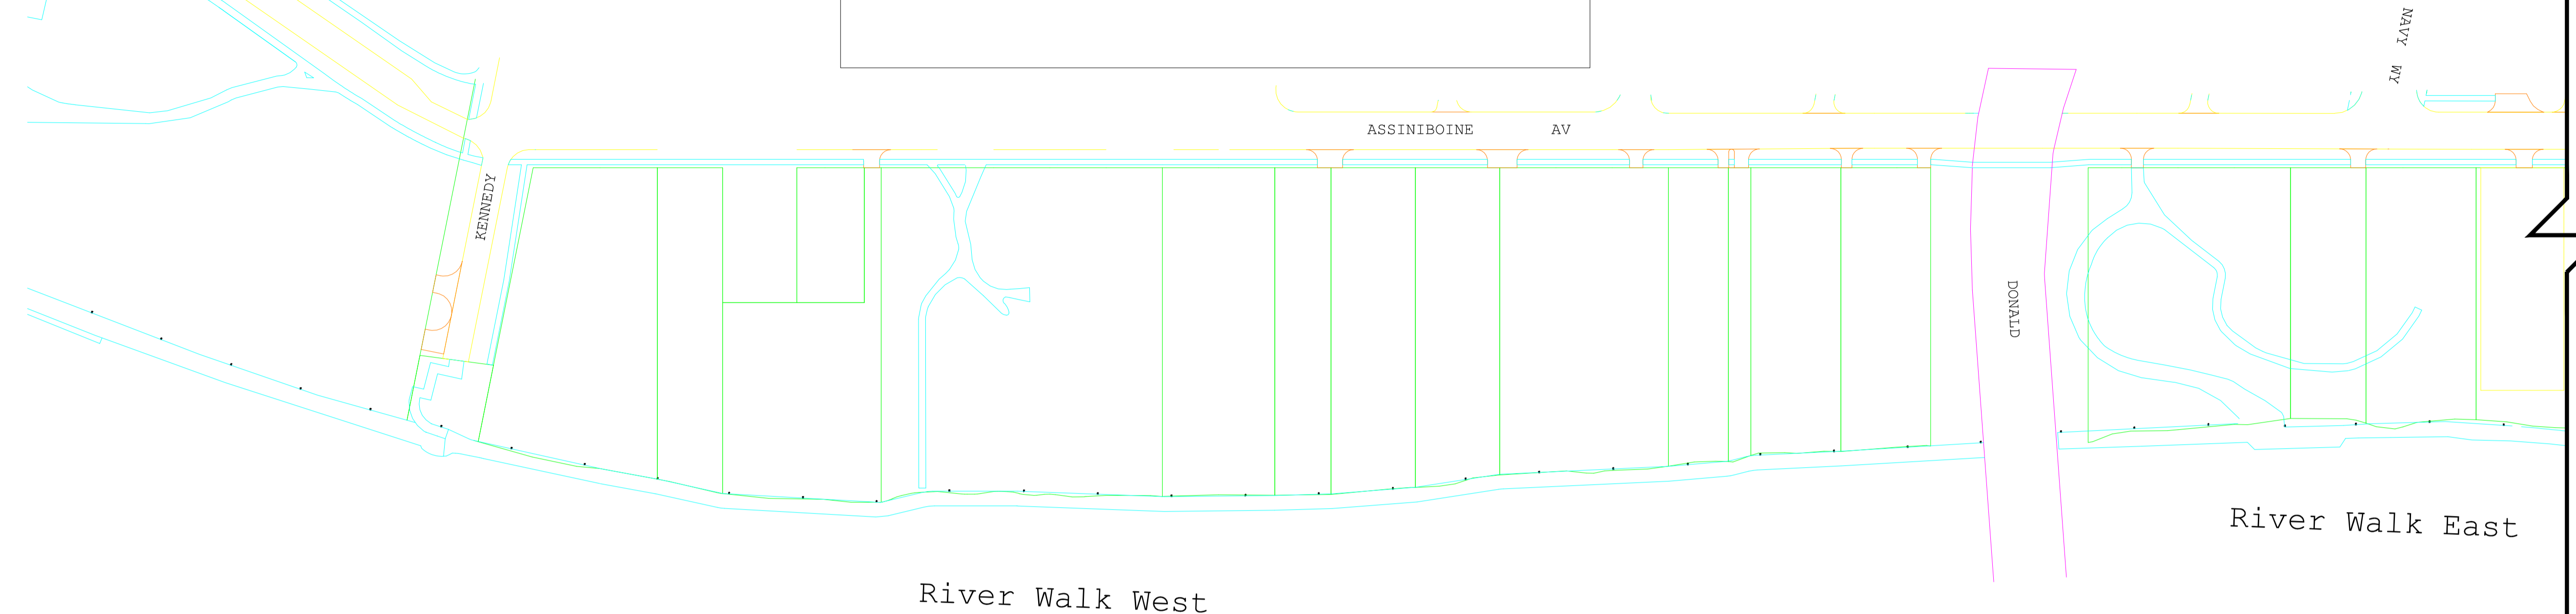

EXISTING LIGHTING

METRIC
 WHOLE NUMBERS INDICATE MILLIMETRES
 DECIMALIZED NUMBERS INDICATE METRES

WARNING
 IF POWER EQUIPMENT OR EXPLOSIVES ARE TO BE USED FOR EXCAVATION ON THIS PROJECT THE CONTRACTOR MUST:
 1) NOTIFY THE GAS COMPANY OF THE PROPOSED LOCATION OF EXCAVATION.
 2) TAKE PRECAUTION TO AVOID DAMAGE TO GAS COMPANY INSTALLATIONS.
 SEE PROVINCIAL REGULATION 210/72 FOR DETAILS

200 WM	WATERMAIN	200 WM	SL, HYDRD	150 WM	WATERMAIN	150 WM
⊕	HYDRANT	⊕	MTS	⊕	HYDRANT	⊕
⊗	VALVE	⊗	TRAFFIC SIGNALS	⊗	VALVE	⊗
525 LDS	LAND DRAINAGE SEWER	525 LDS	GAS	300 LDS	LAND DRAINAGE SEWER	300 LDS
375 WWS	WASTEWATER SEWER	375 WWS	50 GAS	250 WWS	WASTEWATER SEWER	250 WWS
○	MANHOLE	○	POLE TOP LUMINARES	—X—	TOP OF ASPHALT	○○○○○
□	CATCH BASIN	□	EXIST.POLE TOP LUMINARES	—X—	TOP OF LIMESTONE BASE	○○○○○
▽	CURB INLET	▽	PROP. POLE & LUMINARE	—X—	RIVERWALK LIGHT	
◁	REDUCER	◁	PROP. BASE, POLE & LUMINARE	—X—		
X	COUPLER	X	BURIED LIGHT CABLE	—X—		
⊙	ANODE	⊙	TREE	—X—		
EXISTING	LEGEND-PLAN	PROPOSED	EXISTING	LEGEND-PLAN	PROPOSED	EXISTING
				LEGEND-PROFILE	PROPOSED	

LOCATION APPROVED	DATE	BM. ELEV.	FIELD BOOK #
UNDERGROUND STRUCTURES			
SUPV. U/G STRUCTURES COMMITTEE			
NOTE:			
LOCATION OF UNDERGROUND STRUCTURES AS SHOWN ARE BASED ON THE BEST INFORMATION AVAILABLE BUT NO GUARANTEE IS GIVEN THAT ALL EXISTING UTILITIES ARE SHOWN OR THAT THE GIVEN LOCATIONS ARE EXACT. CONFIRMATION OF EXISTENCE AND EXACT LOCATION OF ALL SERVICES MUST BE OBTAINED FROM THE INDIVIDUAL UTILITIES BEFORE PROCEEDING WITH CONSTRUCTION.			
1. ISSUED FOR TENDER	19/09/12	lwb	
2. REVISE EXISTING LUMINAIRE LAYOUT	19/09/12	lwb	
NO. REVISIONS	DATE	BY	

CITY OF WINNIPEG		LANDSCAPE ARCHITECT'S/ ENGINEER'S SEAL	
URBAN DESIGN			
PARKS AND PUBLIC SPACES			
DESIGNED BY	CHECKED BY		
DRAWN BY	APPROVED BY		
HDR. SCALE	RELEASED FOR CONSTRUCTION		
VERTICAL			
DATE	DATE		

THE CITY OF WINNIPEG
 Planning, Property and Development Dept.
 Urban Design
 Parks and Public Spaces
 Unit 15-30 Fort Street

ASSINIBOINE RIVER RIVER WALK FORKS
 MANITOBA LEGISLATIVE GROUNDS TO THE
 PROPOSED LIGHTING

SHEET 1 OF 1
 CITY DRAWING NUMBER
A.101-BR1