


SERVICE BUILDING ELECTRICAL ROOM
1:30

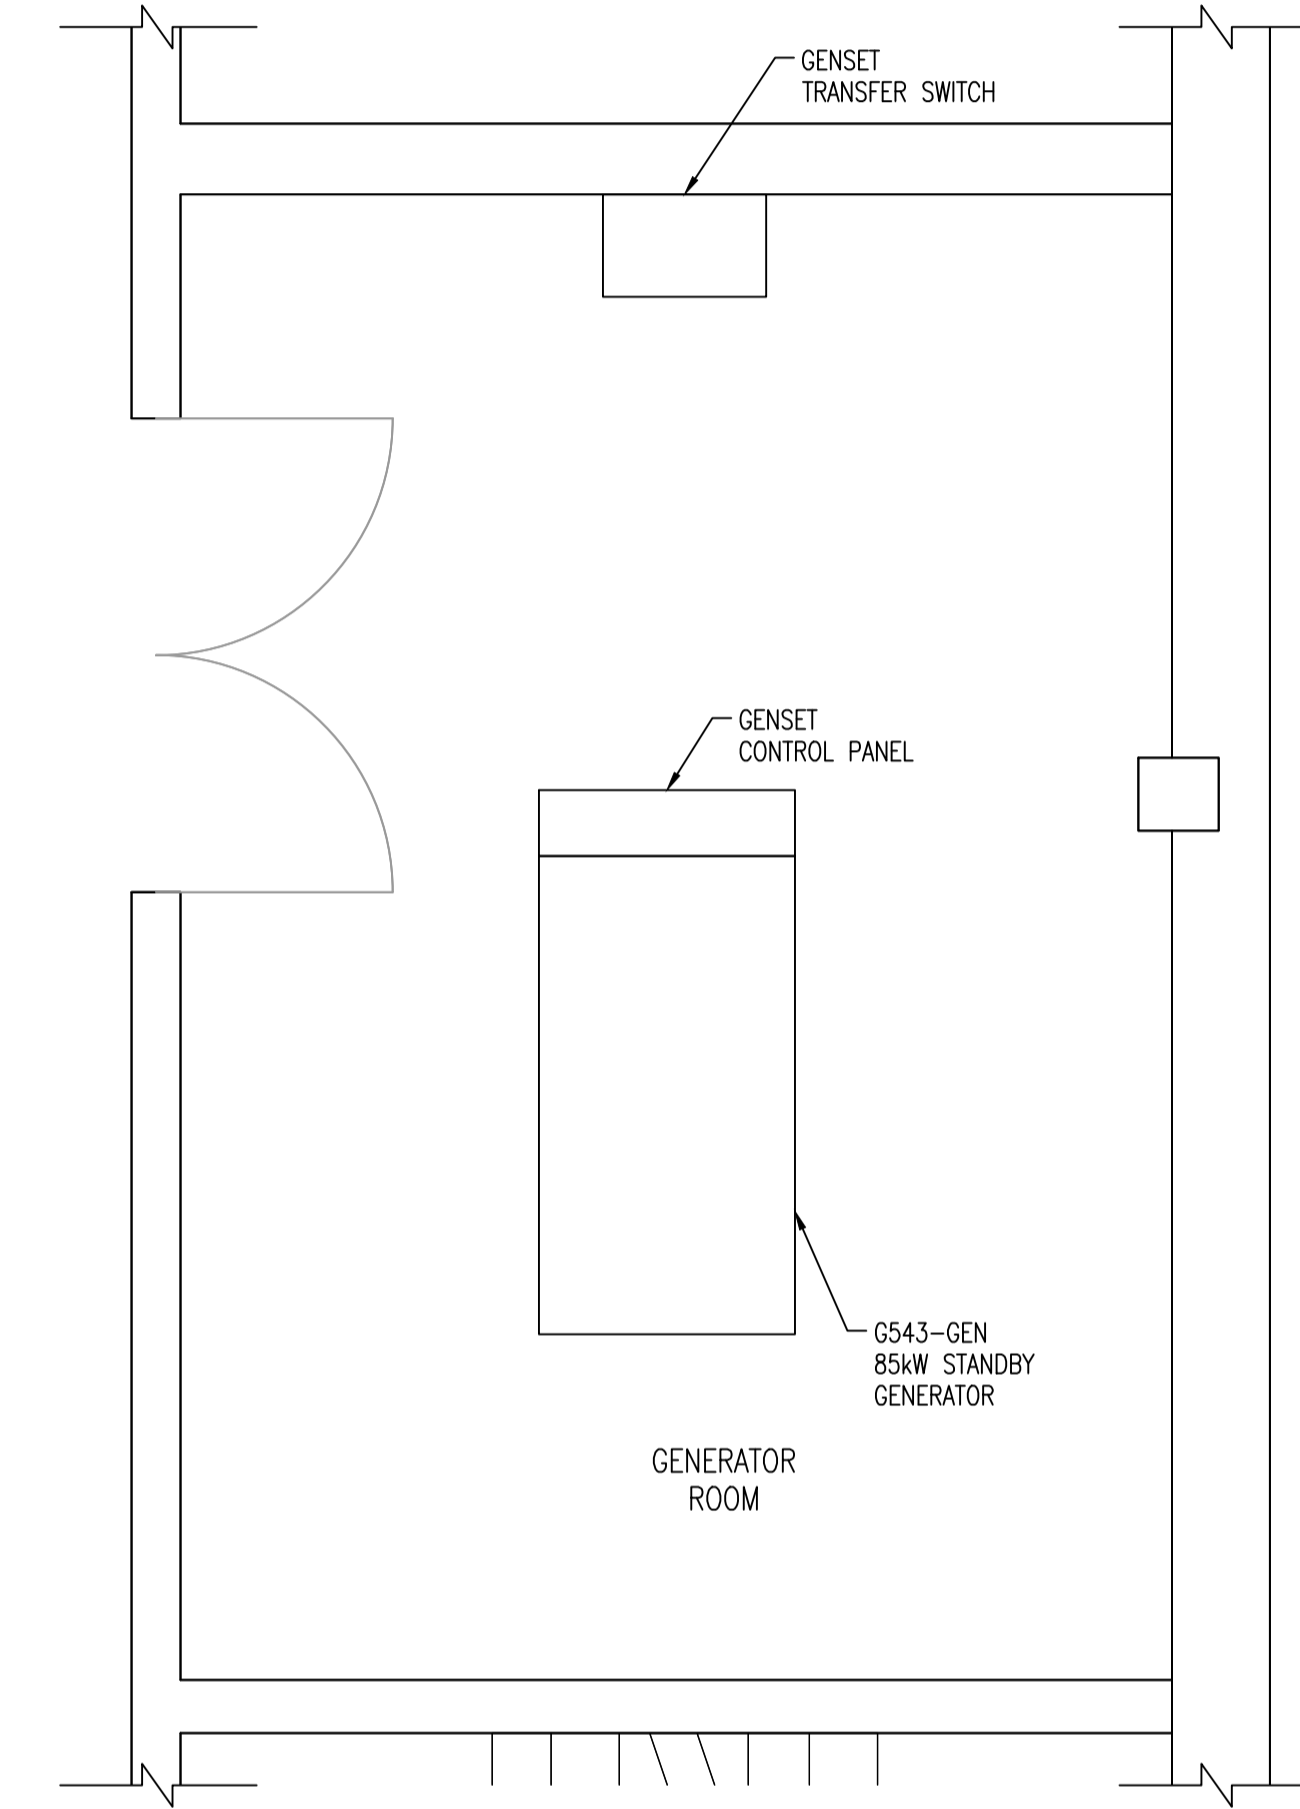

SERVICE BUILDING GENERATOR ROOM
1:30

CONSTRUCTION NOTES

- ① CONNECT NEW FLOOD PUMP TO SPARE STARTER IN SECTION 5F-2 OF MCC-2B.

DRAWING NUMBER	REFERENCE DRAWINGS
----------------	--------------------



NO.	REVISIONS	DATE	DESIGN	CHECK
02	ADDED B580-SMP, BID OPP. 545-2012	2012/08/31	TMC	CJR
01	UPS MODIFICATIONS	2011/03/11	TMC	CJR
00	ISSUED FOR TENDER, BID OPP 837-2009	2009/12/07	-	NB

SNC-LAVALIN INC. 148 Nature Park Way Winnipeg, MB, Canada R3P 0X7 204-786-8080	
DESIGNED BY:	EXISTING
CHECKED BY:	N. BRADDOO
DRAWN BY:	E. BOHNCKE
APPROVED BY:	C. REIMER
SCALE:	1:30
RELEASED FOR CONSTRUCTION BY:	J. VEILLEUX
DATE:	2009/12/07
DATE:	2009/12/02
CONSULTANT NO.:	112577-0105-47DD-0201

ENGINEER'S SEAL

THE CITY OF WINNIPEG
 WATER AND WASTE DEPARTMENT

SOUTH END WATER POLLUTION CONTROL CENTRE
 ESSENTIAL SYSTEM UPGRADES
 PLAN LAYOUT
 SERVICE BUILDING ELECTRICAL ROOM AND GENERATOR ROOM

CITY DRAWING NUMBER	SHEET	REV.	SIZE
1-0102B-E0006	001	02	A1