


B SIZE - 279mm x 432mm

LAST SAVE: 2012/10/09 - 10:09am  
 PATH: M:\112577\0116\4ENG\48&C\DD - General DWG\1-0102G-A0114-001-00.dwg

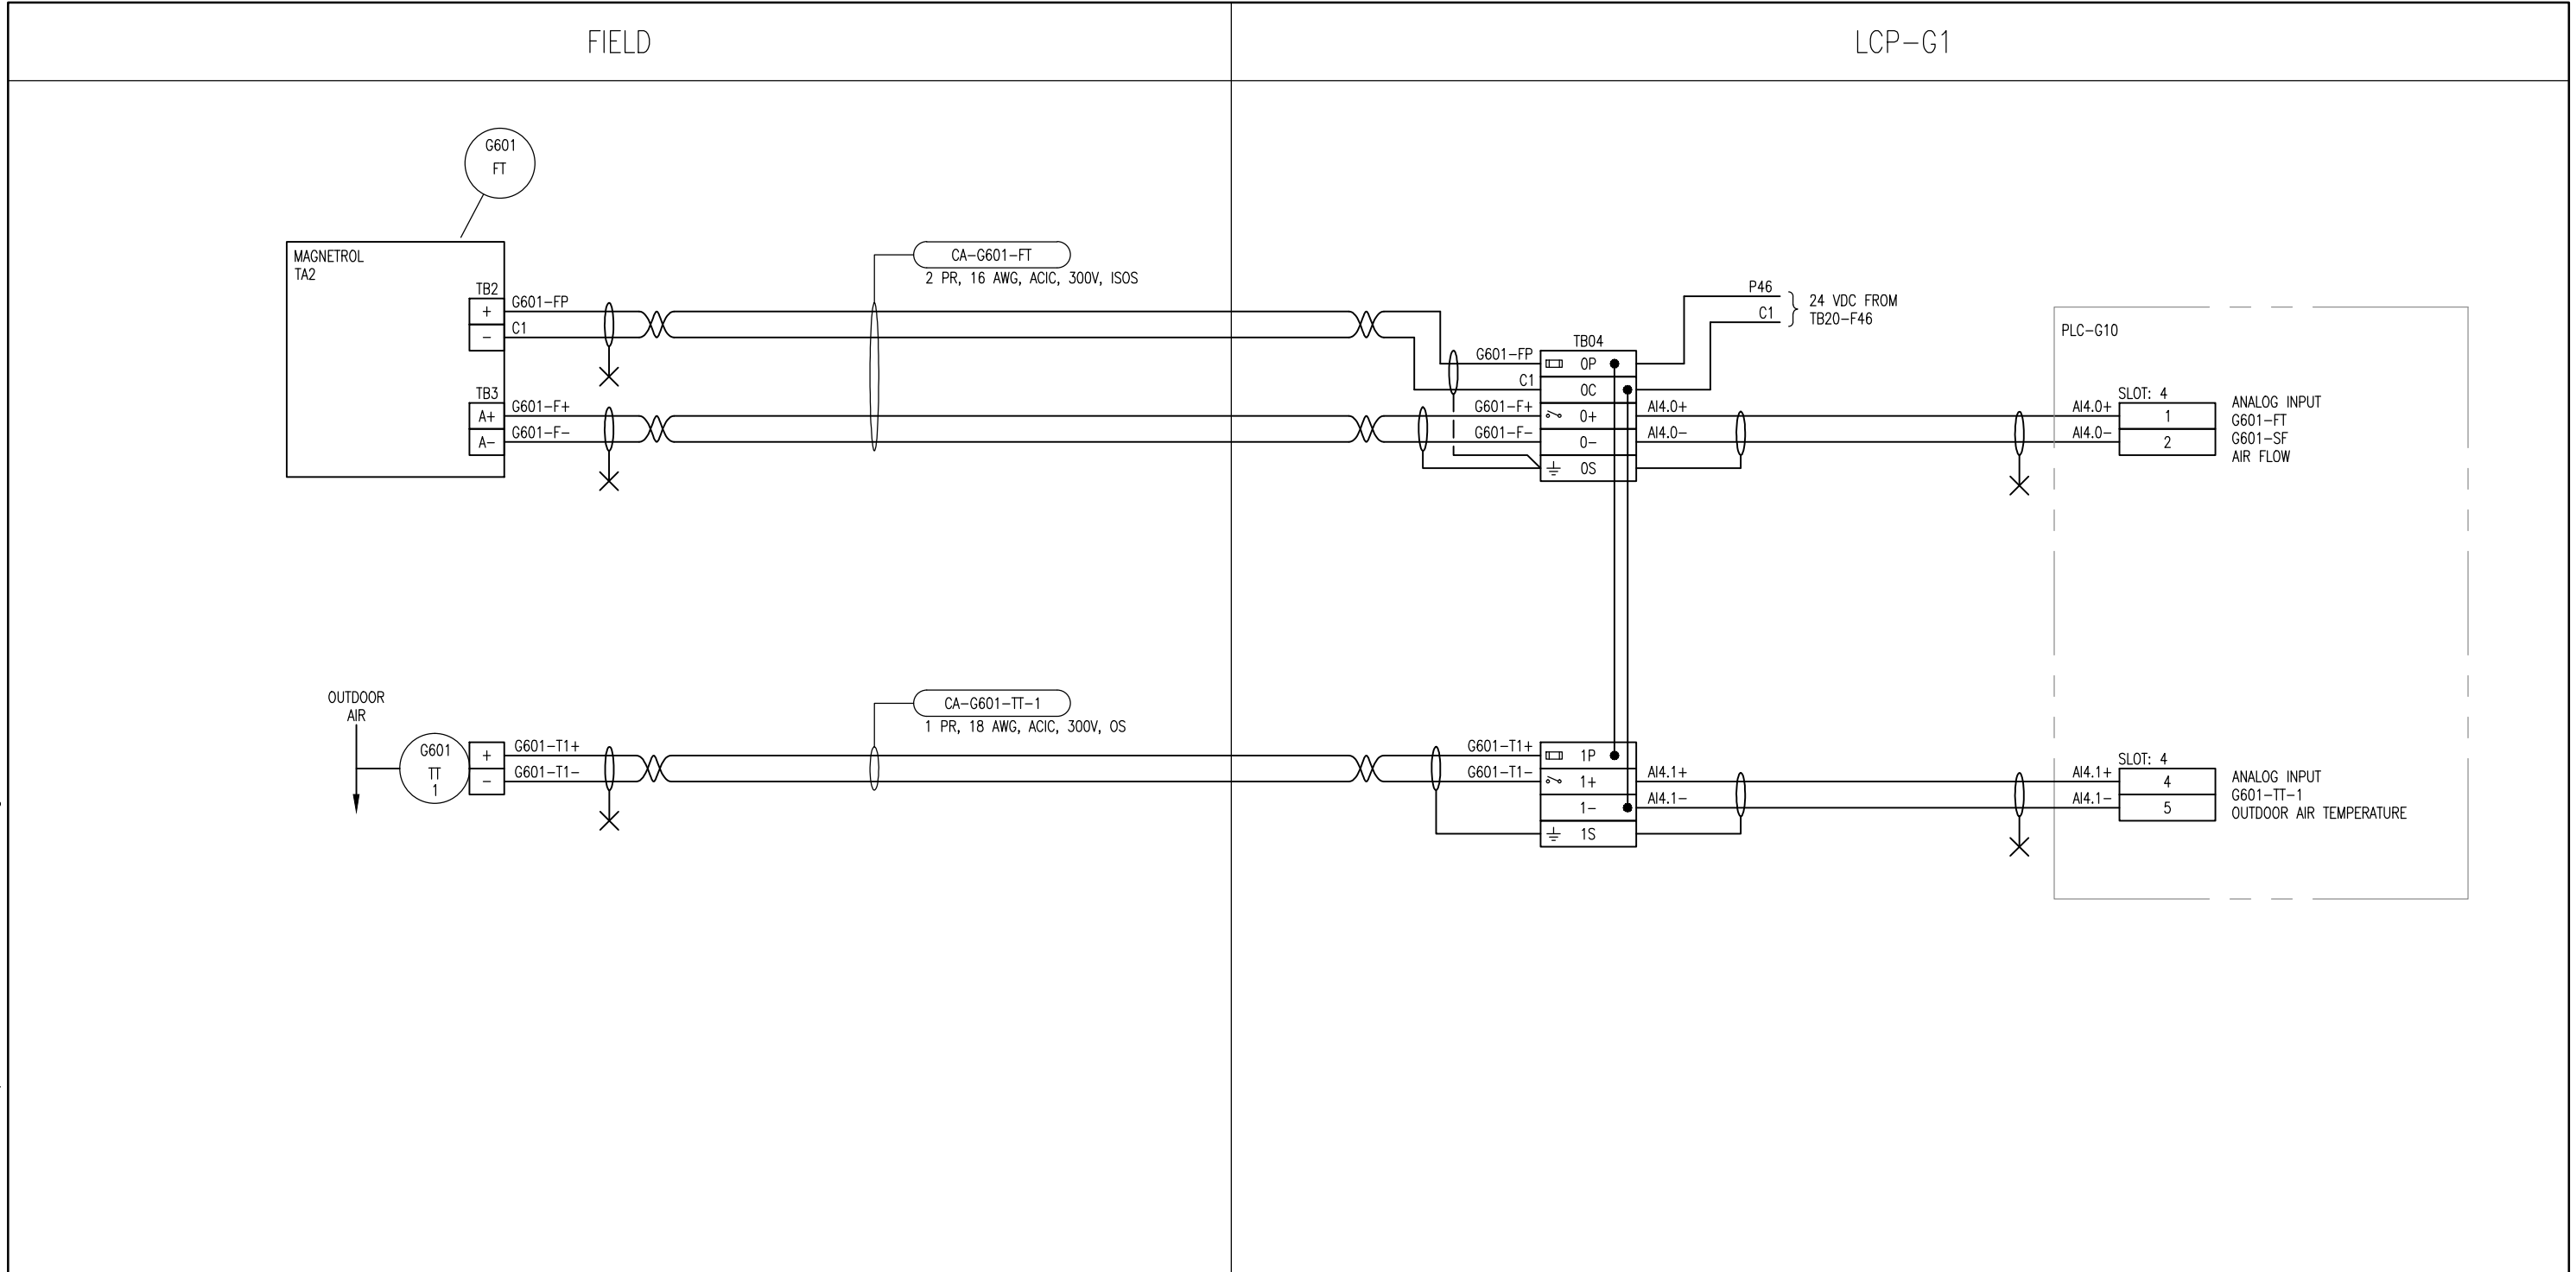

NOTES



**SNC-LAVALIN INC.**  
 148 Nature Park Way  
 Winnipeg, MB, Canada R3P 0X7  
 204-786-8080

ENGINEER'S SEAL

DESIGNED BY: T. CHURCH	CHECKED BY: C. REIMER
DRAWN BY: M.J. PERSSON	APPROVED BY: C. REIMER
SCALE: NTS	DATE: 2012/01/27
RELEASED FOR CONSTRUCTION	
BY: N. HARRINGTON	DATE: 2012/09/10
CONSULTANT NO.: 112577-0116-48DD-0115	

NO.	REVISIONS	DATE	DESIGN	CHECK
00	ISSUED FOR TENDER, BID OPP. 545-2012	2012/09/10	TMC	CJR



SOUTH END WATER POLLUTION CONTROL CENTRE  
 VENTILATION AND MISC UPGRADES  
 LOOP DIAGRAM  
 G601-FT AND G601-TT-1  
 G601-SF AIR FLOW AND OUTDOOR TEMP

CITY DRAWING NUMBER	SHEET	REV.	SIZE
1-0102G-A0114	001	00	B