


B SIZE - 279mm x 432mm

LAST SAVE: 2012/10/09 - 10:14am
 PATH: M:\112577\0116\4ENG\48&C\DD - General DWG\1-0102G-A0115-001-00.dwg

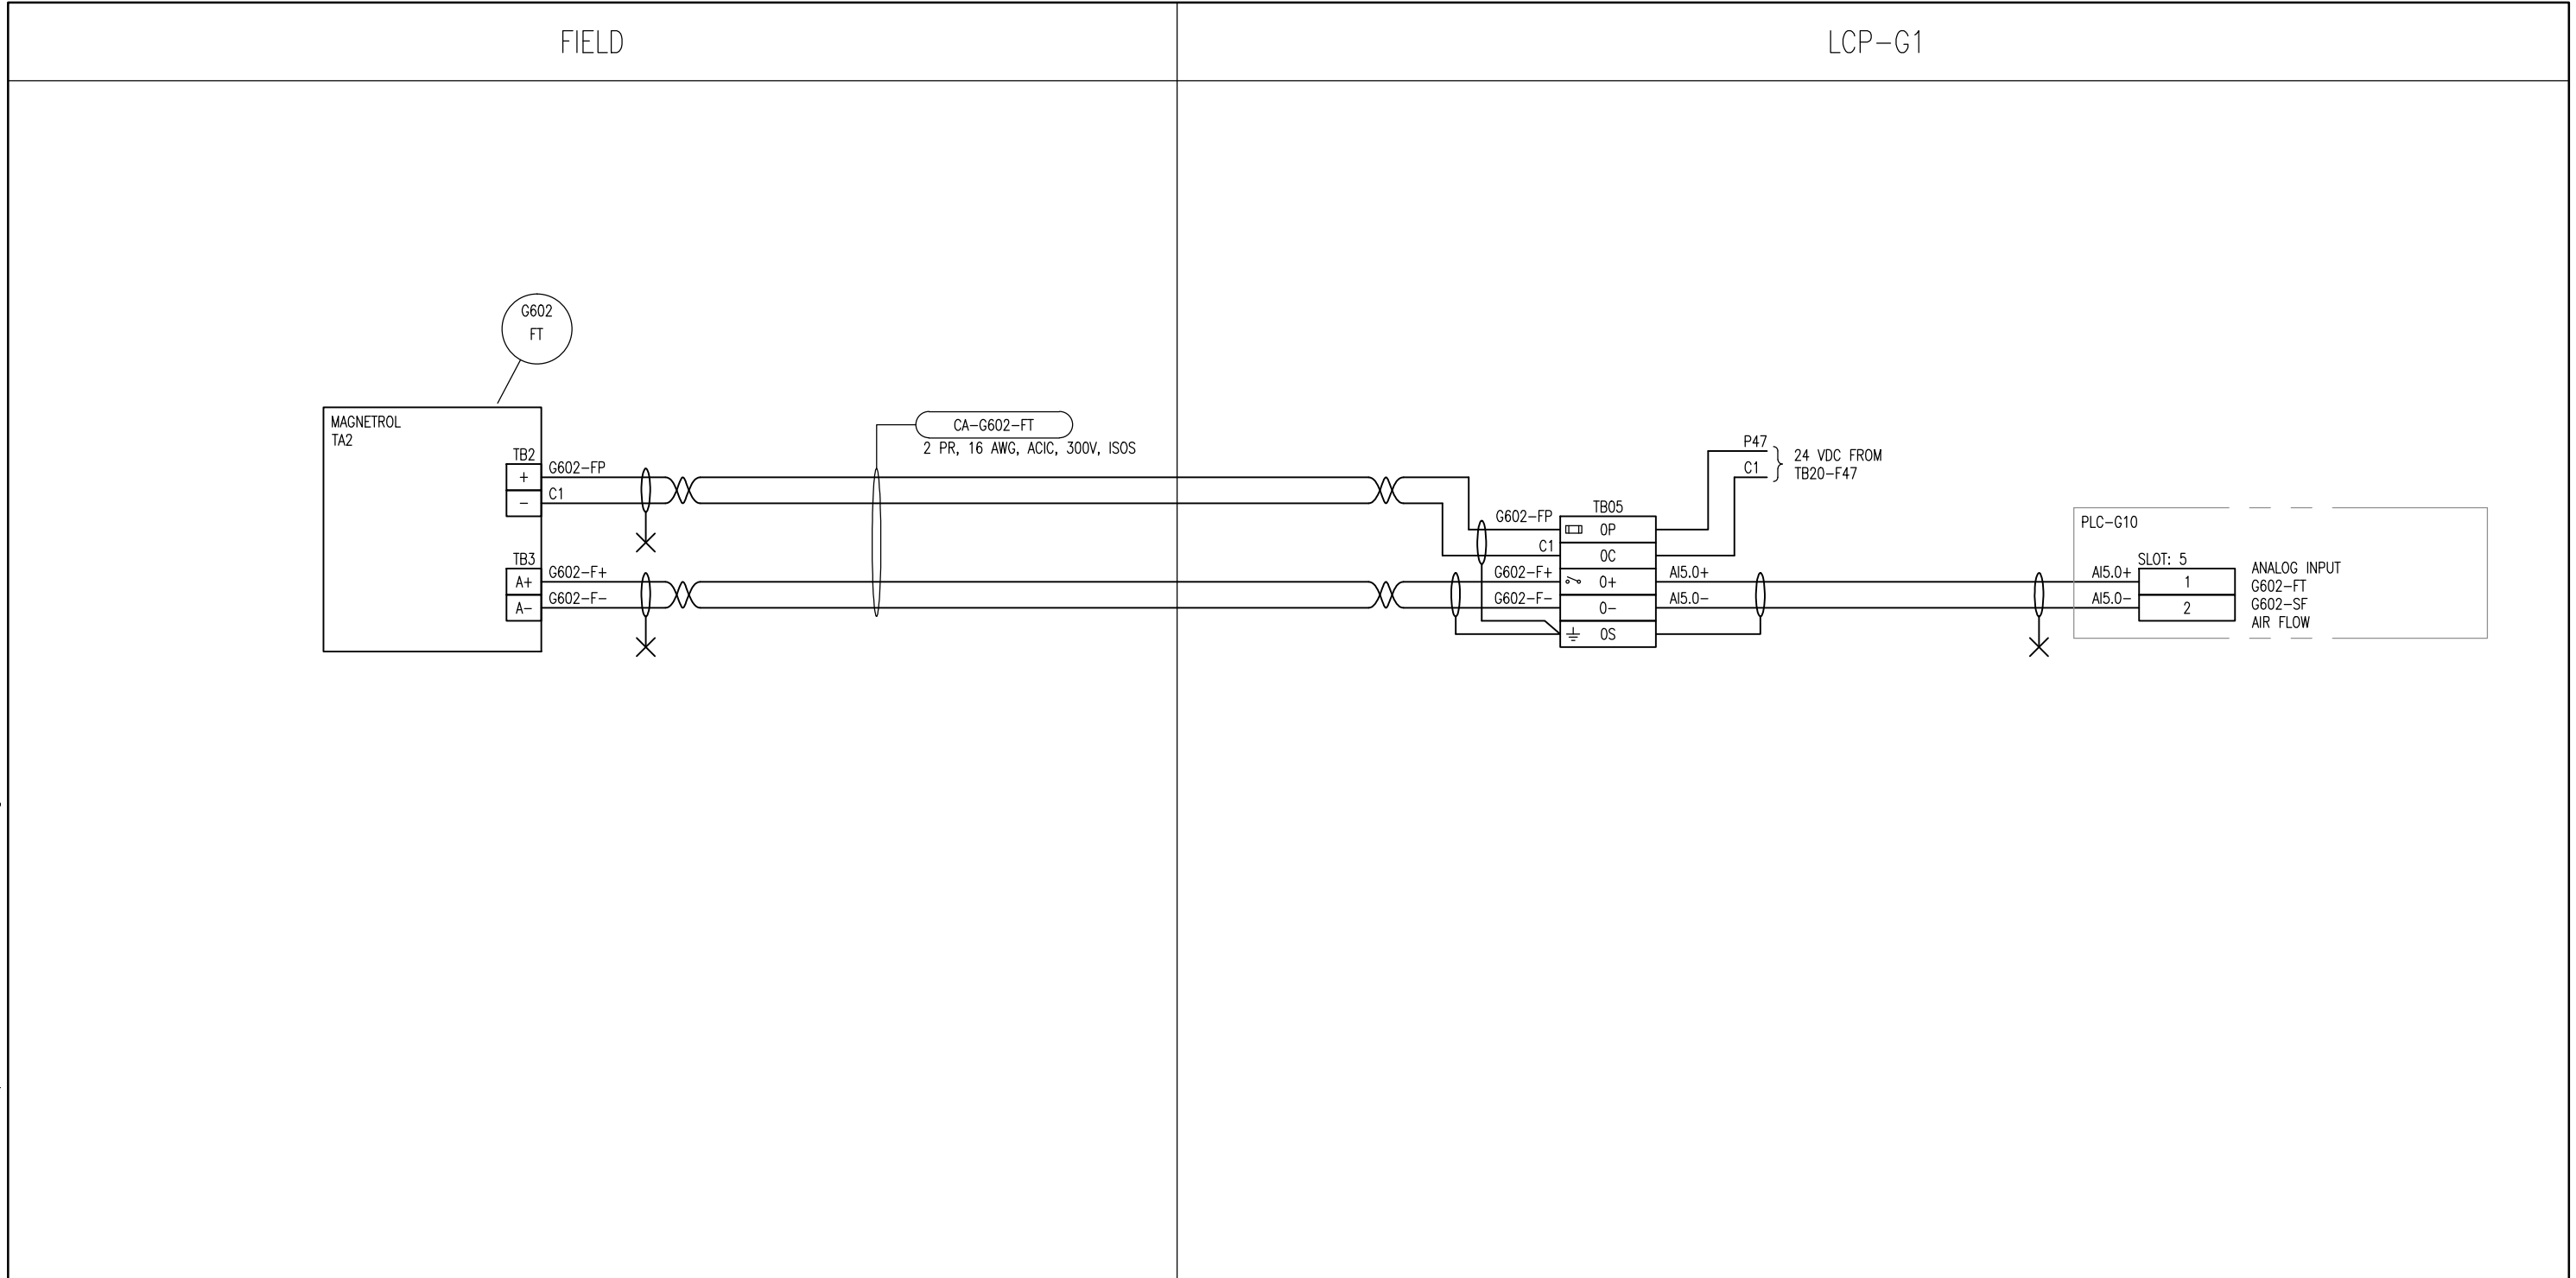

NOTES



NO.	REVISIONS	DATE	DESIGN	CHECK
00	ISSUED FOR TENDER, BID OPP. 545-2012	2012/09/10	TMC	CJR

SNC-LAVALIN INC.
 148 Nature Park Way
 Winnipeg, MB, Canada R3P 0X7
 204-786-8080

DESIGNED BY: T. CHURCH
 CHECKED BY: C. REIMER

DRAWN BY: M.J. PERSSON
 APPROVED BY: C. REIMER

SCALE: NTS
 DATE: 2012/01/27

RELEASED FOR CONSTRUCTION
 BY: N. HARRINGTON
 DATE: 2012/09/10

CONSULTANT NO.: 112577-0116-48DD-0016

ENGINEER'S SEAL

THE CITY OF WINNIPEG
 WATER AND WASTE DEPARTMENT

SOUTH END WATER POLLUTION CONTROL CENTRE
 VENTILATION AND MISC UPGRADES
 LOOP DIAGRAM
 G602-FT
 G602-SF AIR FLOW

CITY DRAWING NUMBER	SHEET	REV.	SIZE
1-0102G-A0115	001	00	B