


B SIZE - 279mm x 432mm

LAST SAVE: 2012/10/09 - 10:34am  
 PATH: M:\112577\0116\4ENG\481&C\DD - General DWG\1-0102G-A0123-001-00.dwg

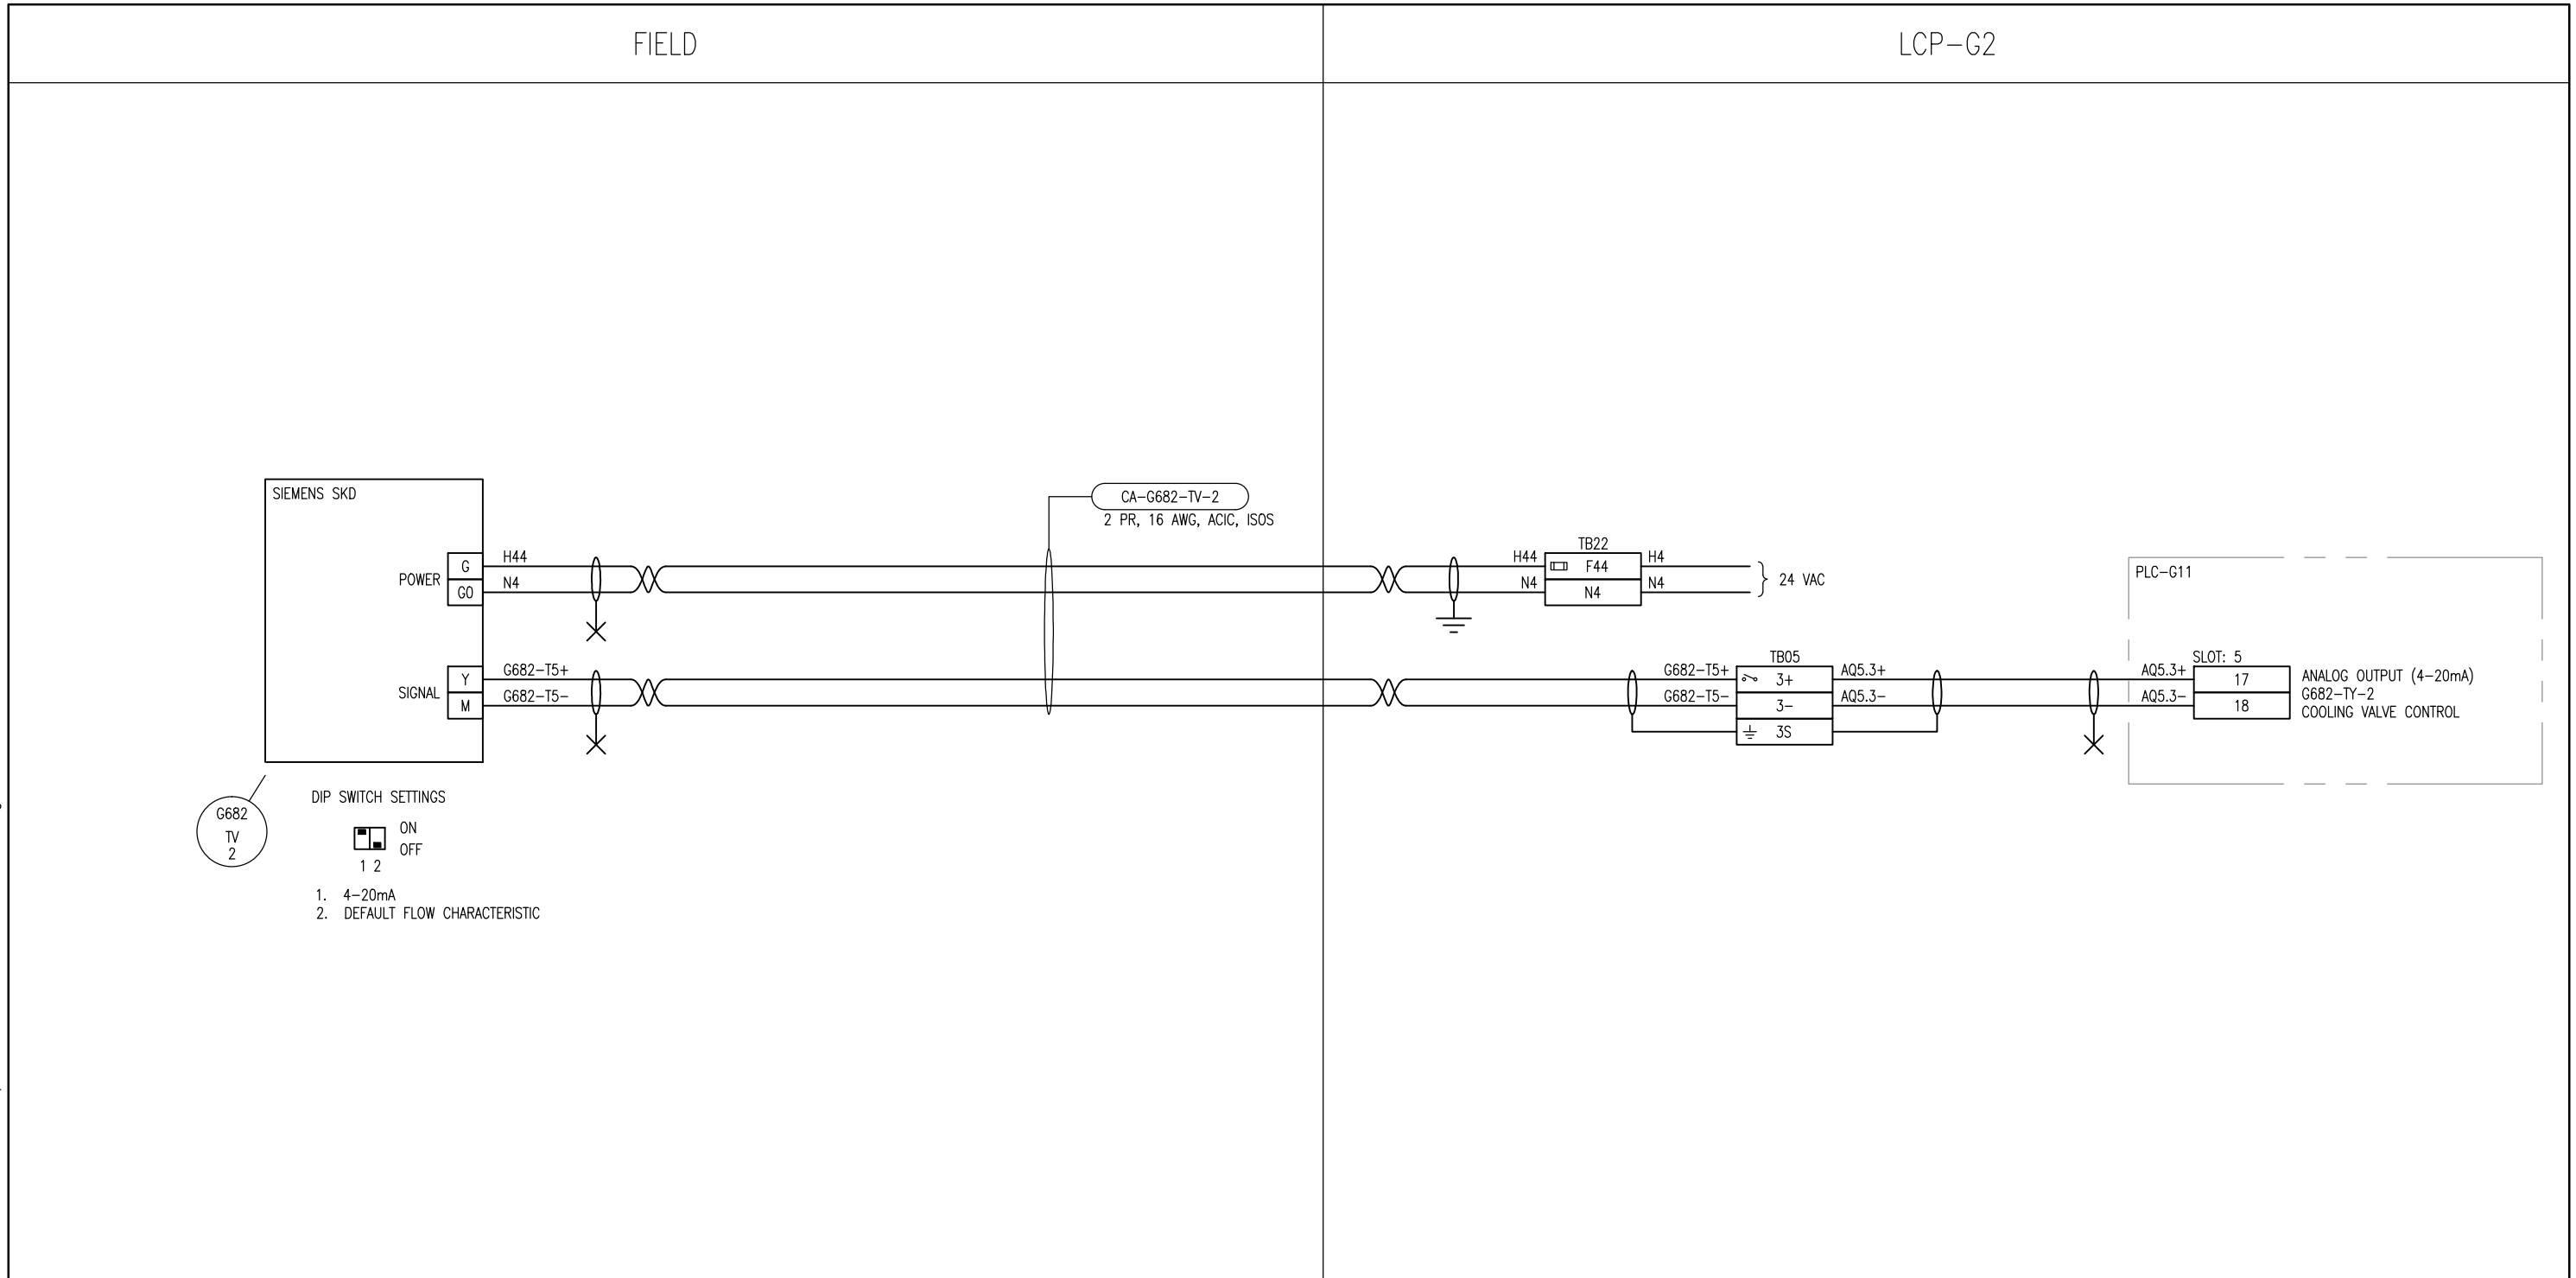

**G682 TV 2**

DIP SWITCH SETTINGS

ON  
 OFF

1 2

1. 4-20mA  
 2. DEFAULT FLOW CHARACTERISTIC

NOTES

SNC-Lavalin Inc.  
No. 4489

<b>SNC-LAVALIN INC.</b> 148 Nature Park Way Winnipeg, MB, Canada R3P 0X7 204-786-8080				
DESIGNED BY:	V. ELIMBAN	CHECKED BY:	T. CHURCH	
DRAWN BY:	MJ. PERSSON	APPROVED BY:	C. REIMER	
SCALE:	NTS	DATE:	2012/01/30	
RELEASED FOR CONSTRUCTION				
BY:	N. HARRINGTON	DATE:	2012/09/10	
CONSULTANT NO.:	112577-0116-48DD-0124			
NO.	REVISIONS	DATE	DESIGN	CHECK
00	ISSUED FOR TENDER, BID OPP. 545-2012	2012/09/10	TMC	TMC

ENGINEER'S SEAL

**THE CITY OF WINNIPEG**  
WATER AND WASTE DEPARTMENT

SOUTH END WATER POLLUTION CONTROL CENTRE  
 VENTILATION AND MISC UPGRADES  
 LOOP DIAGRAM  
 G682-TV-2  
 G682-AHU COOLING CONTROL

CITY DRAWING NUMBER	SHEET	REV.	SIZE
1-0102G-A0123	001	00	B