


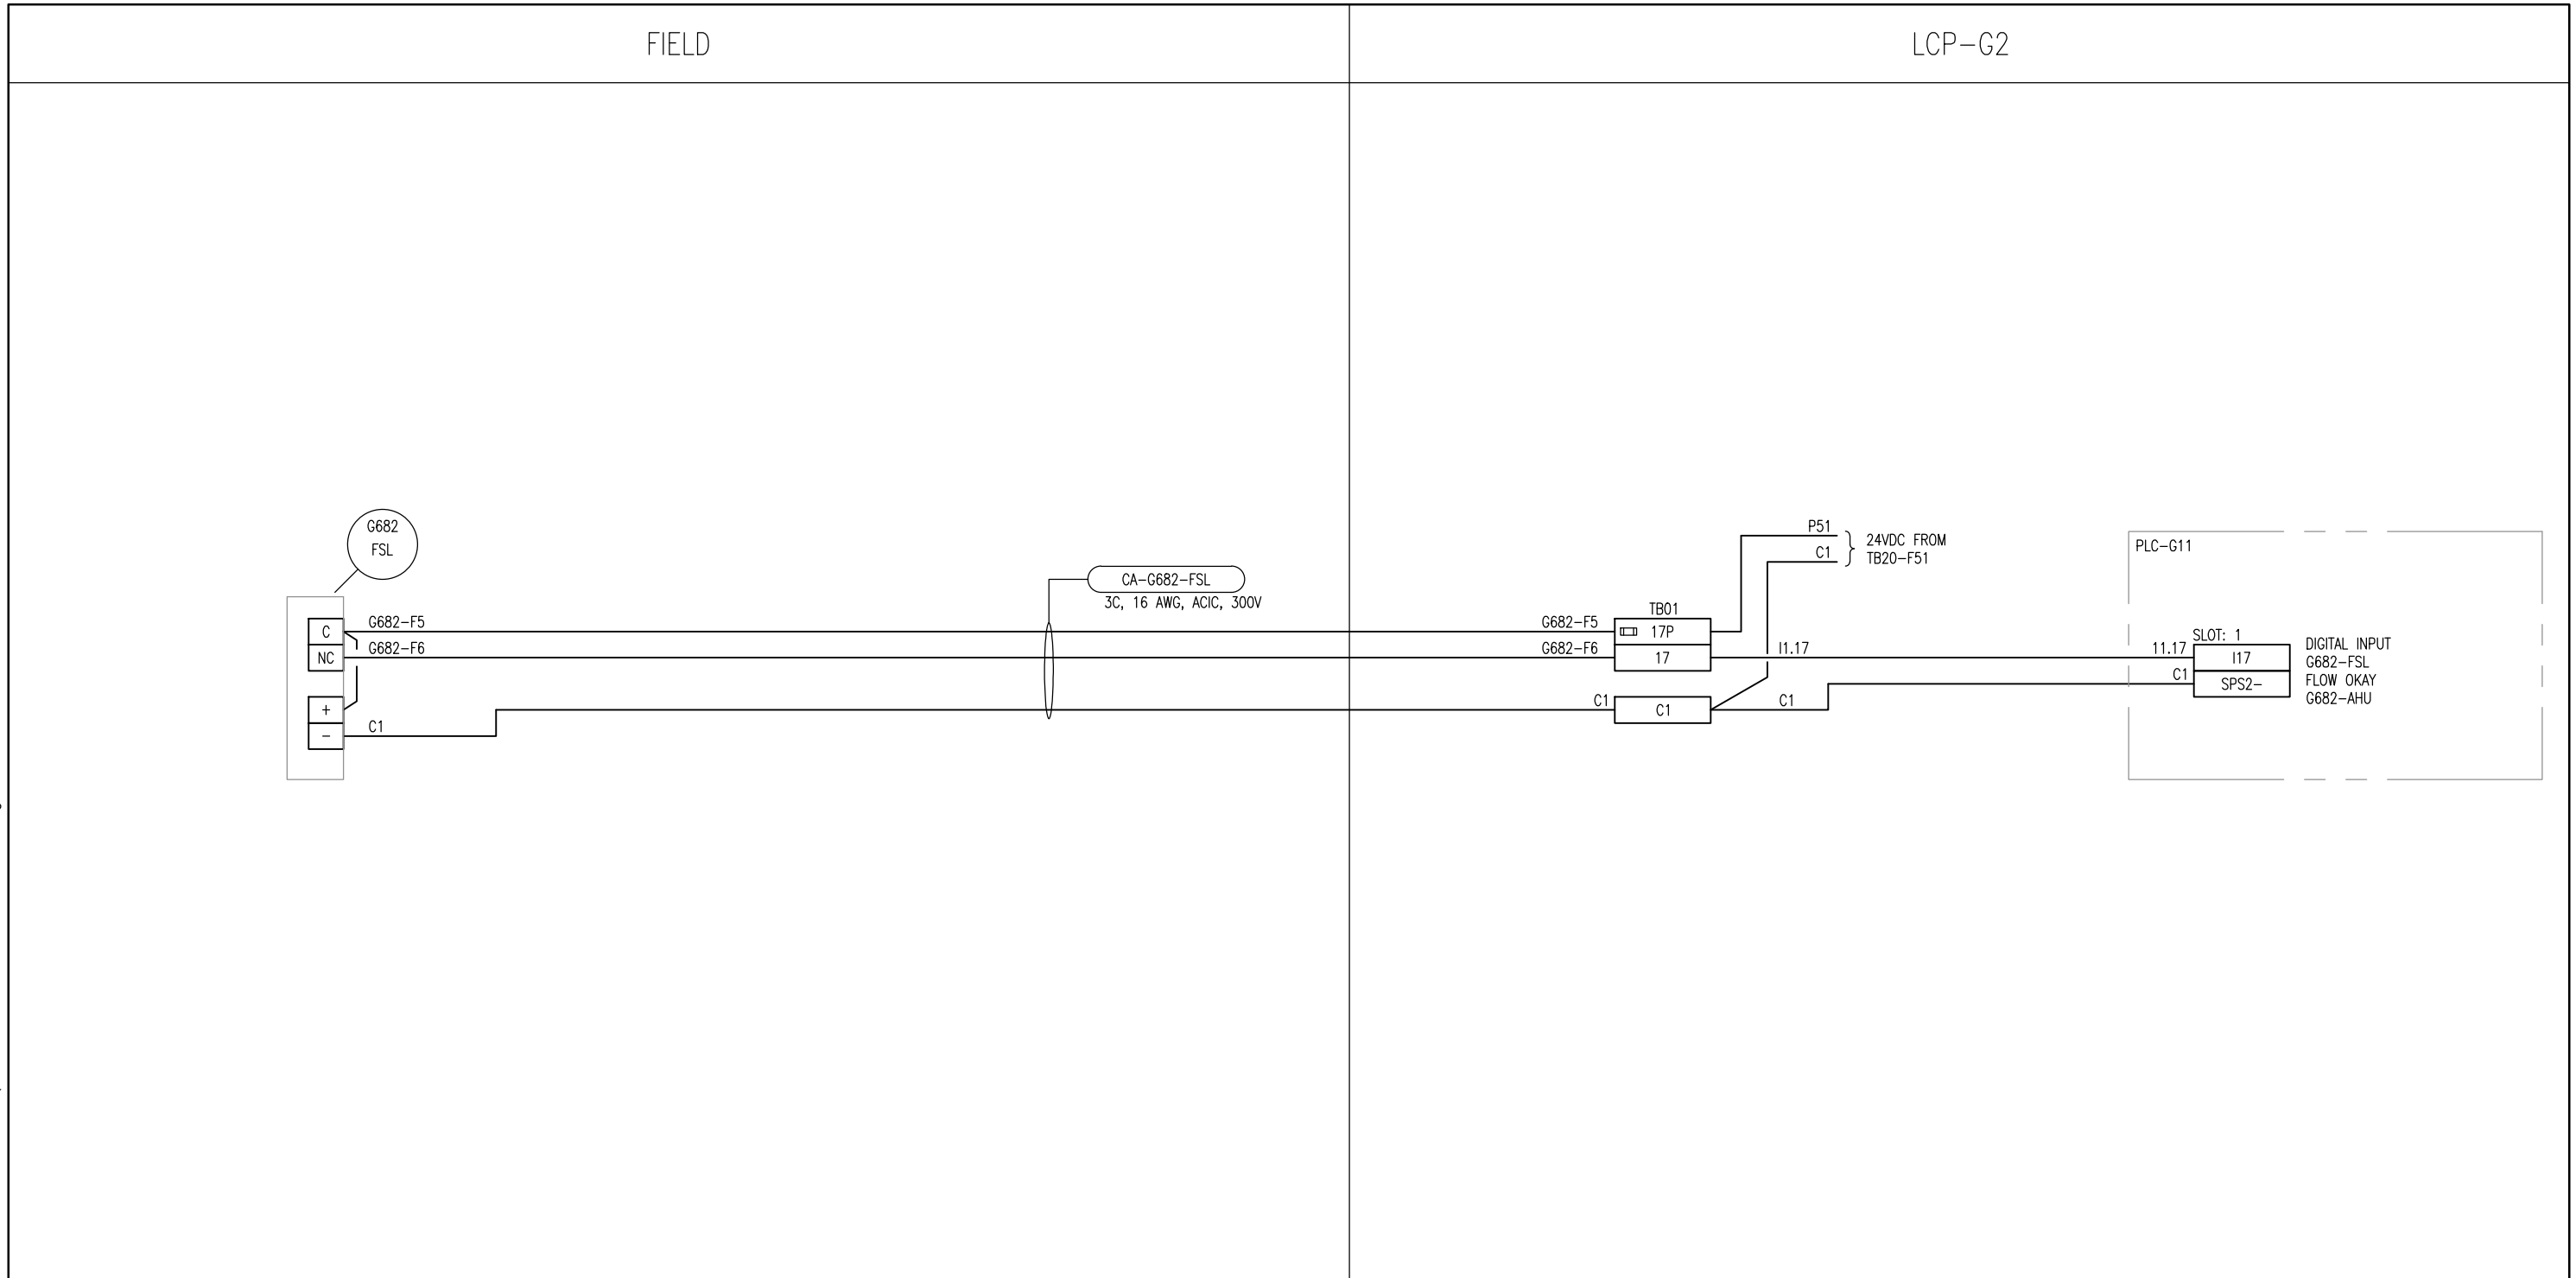

B SIZE - 279mm x 432mm

LAST SAVE: 2012/10/09 - 10:36am
 PATH: M:\112577\0116\4ENG\48&C\DD - General DWG\1-0102G-A0125-001-00.dwg



NOTES


 <p>SNC-Lavalin Inc. No. 4489</p>				
--	--	--	--	--

				
NO.	REVISIONS	DATE	DESIGN	CHECK
00	ISSUED FOR TENDER, BID OPP. 545-2012	2012/09/10	TMC	TMC

SNC-LAVALIN INC.
 148 Nature Park Way
 Winnipeg, MB, Canada R3P 0X7
 204-786-8080

DESIGNED BY: V. ELIMBAN	CHECKED BY: T. CHURCH
DRAWN BY: MJ. PERSSON	APPROVED BY: C. REIMER
SCALE: NTS	DATE: 2012/01/30
RELEASED FOR CONSTRUCTION	
BY: N. HARRINGTON	DATE: 2012/09/10
CONSULTANT NO.: 112577-0116-48DD-0126	

ENGINEER'S SEAL

 <p>THE CITY OF WINNIPEG WATER AND WASTE DEPARTMENT</p>			
<p>SOUTH END WATER POLLUTION CONTROL CENTRE VENTILATION AND MISC UPGRADES LOOP DIAGRAM G682-FSL G682-AHU FLOW SWITCH</p>			
CITY DRAWING NUMBER	SHEET	REV.	SIZE
1-0102G-A0125	001	00	B