




1 TYPICAL ROOF DRAIN
1:5

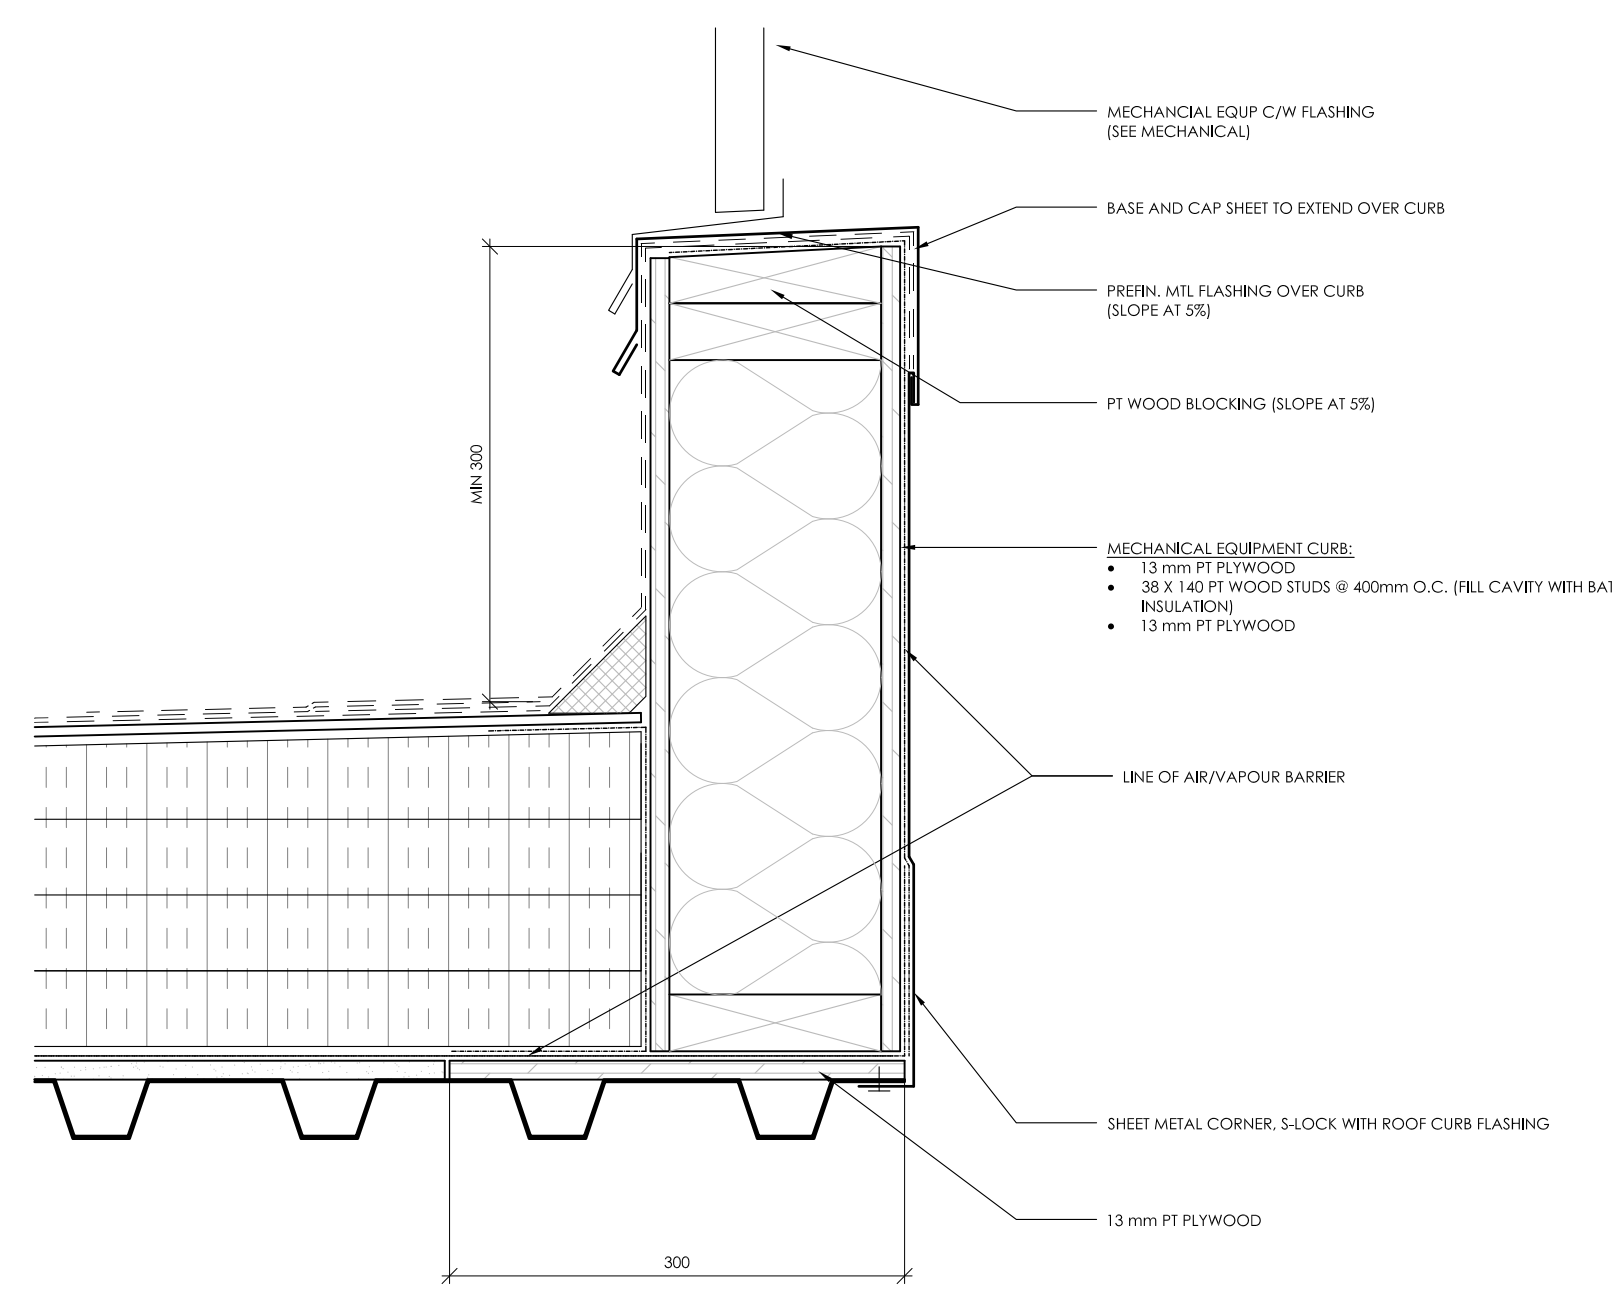


2 TYPICAL MECHANICAL EQUIPMENT/GOOSENECK CURB
1:5

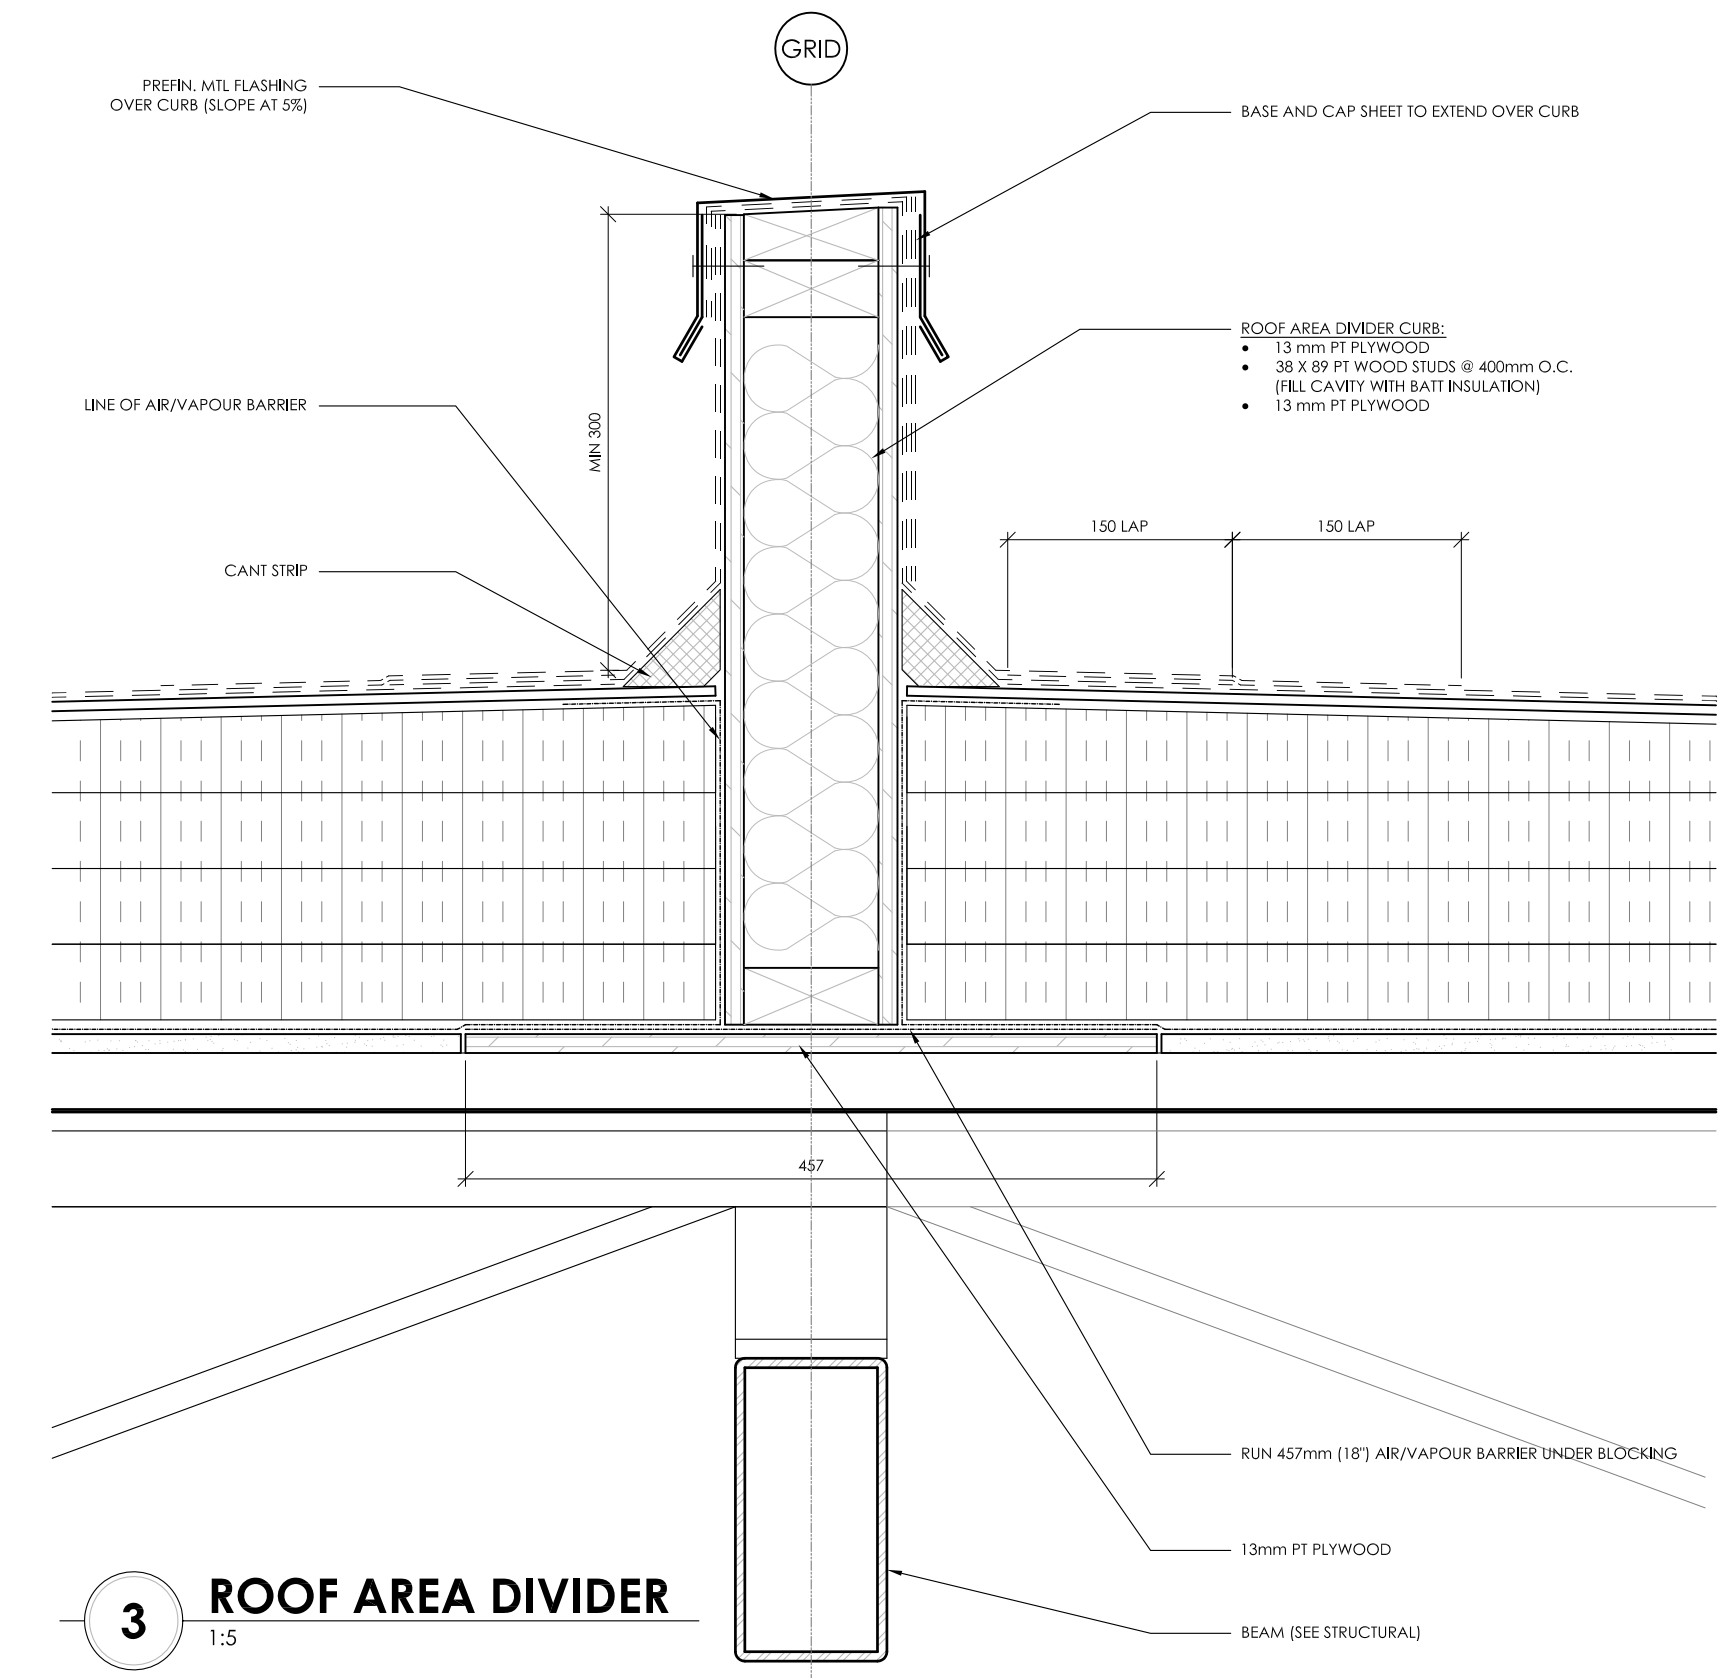


3 ROOF AREA DIVIDER
1:5

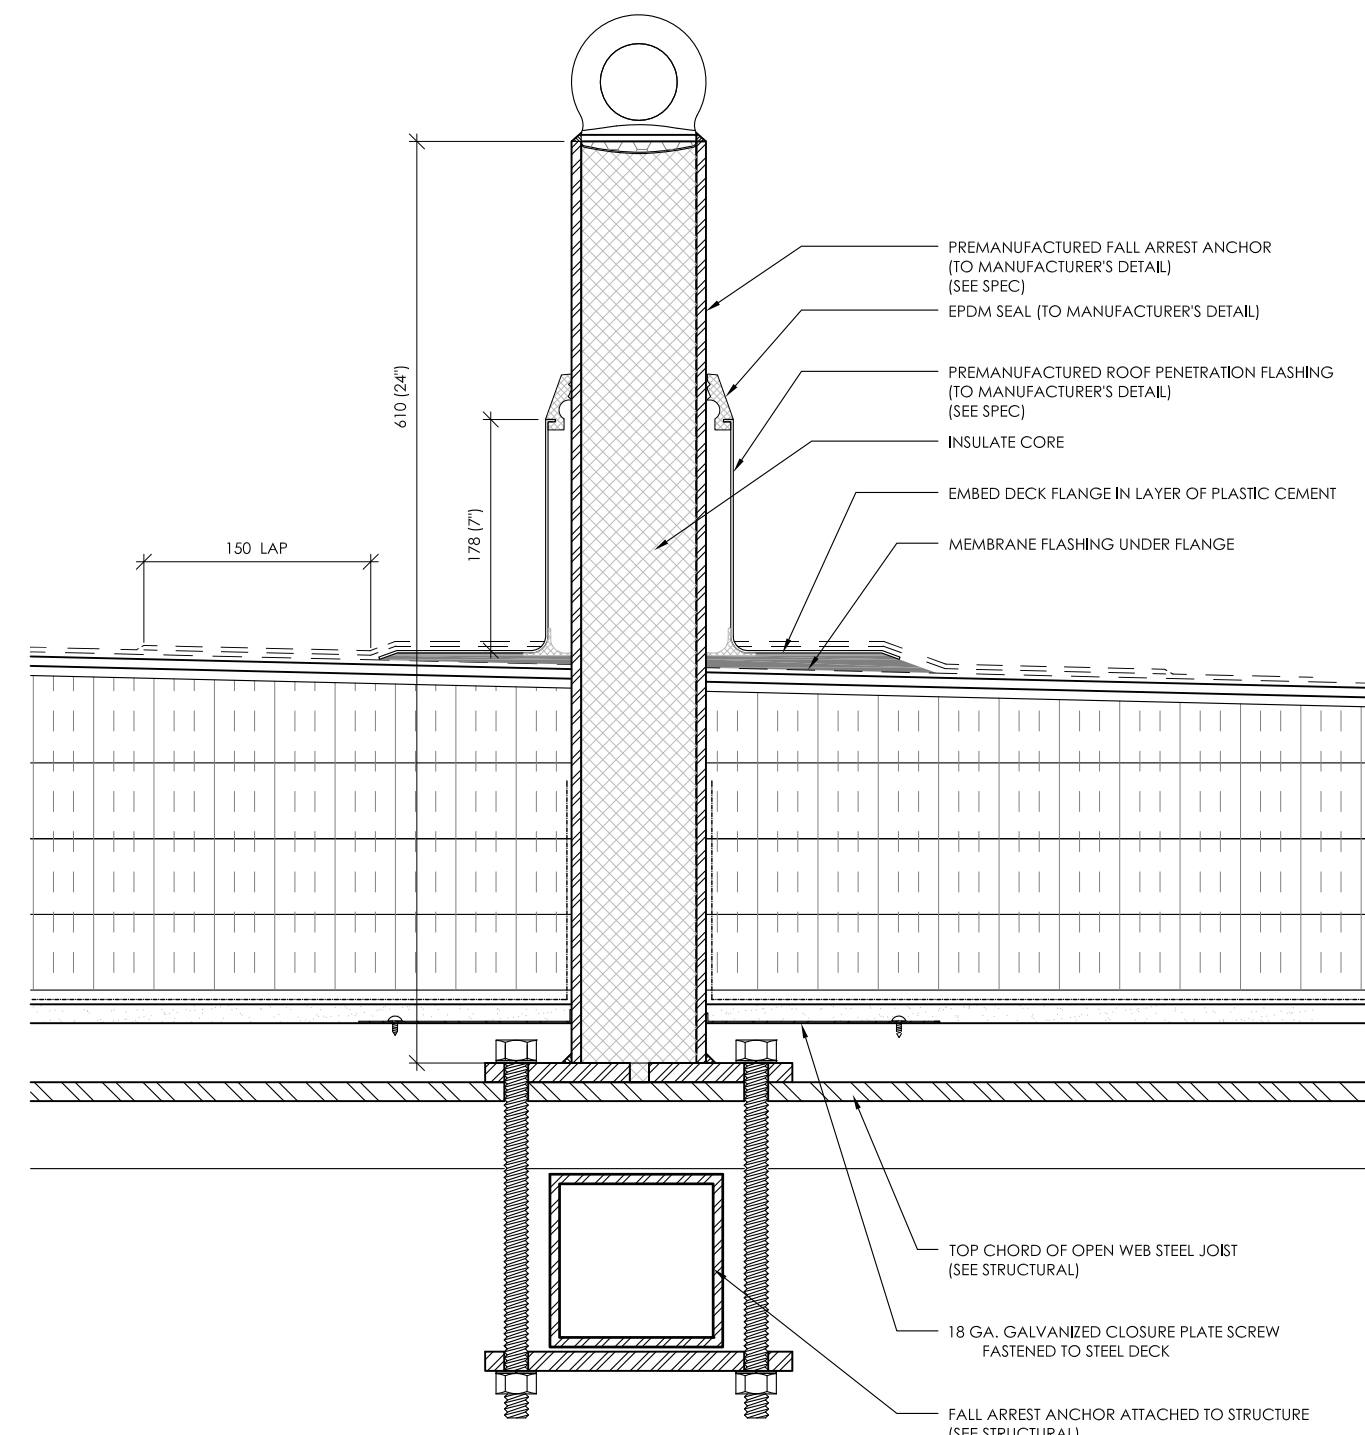


4 TYPICAL FALL ARREST ANCHOR
1:5

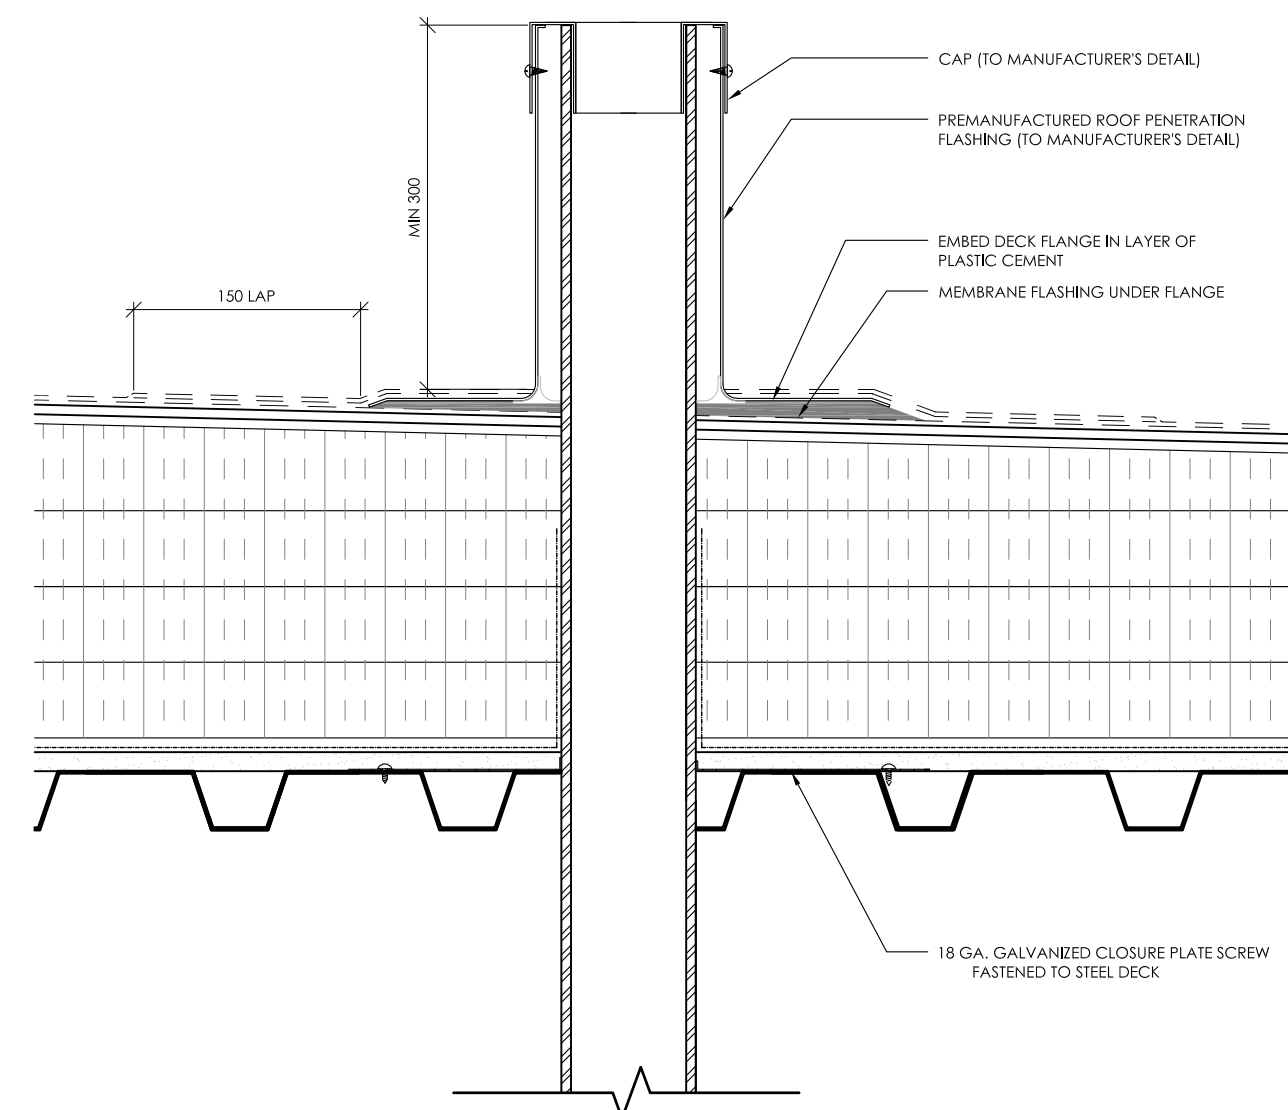


5 TYPICAL ROOF PIPE PENETRATION
1:5

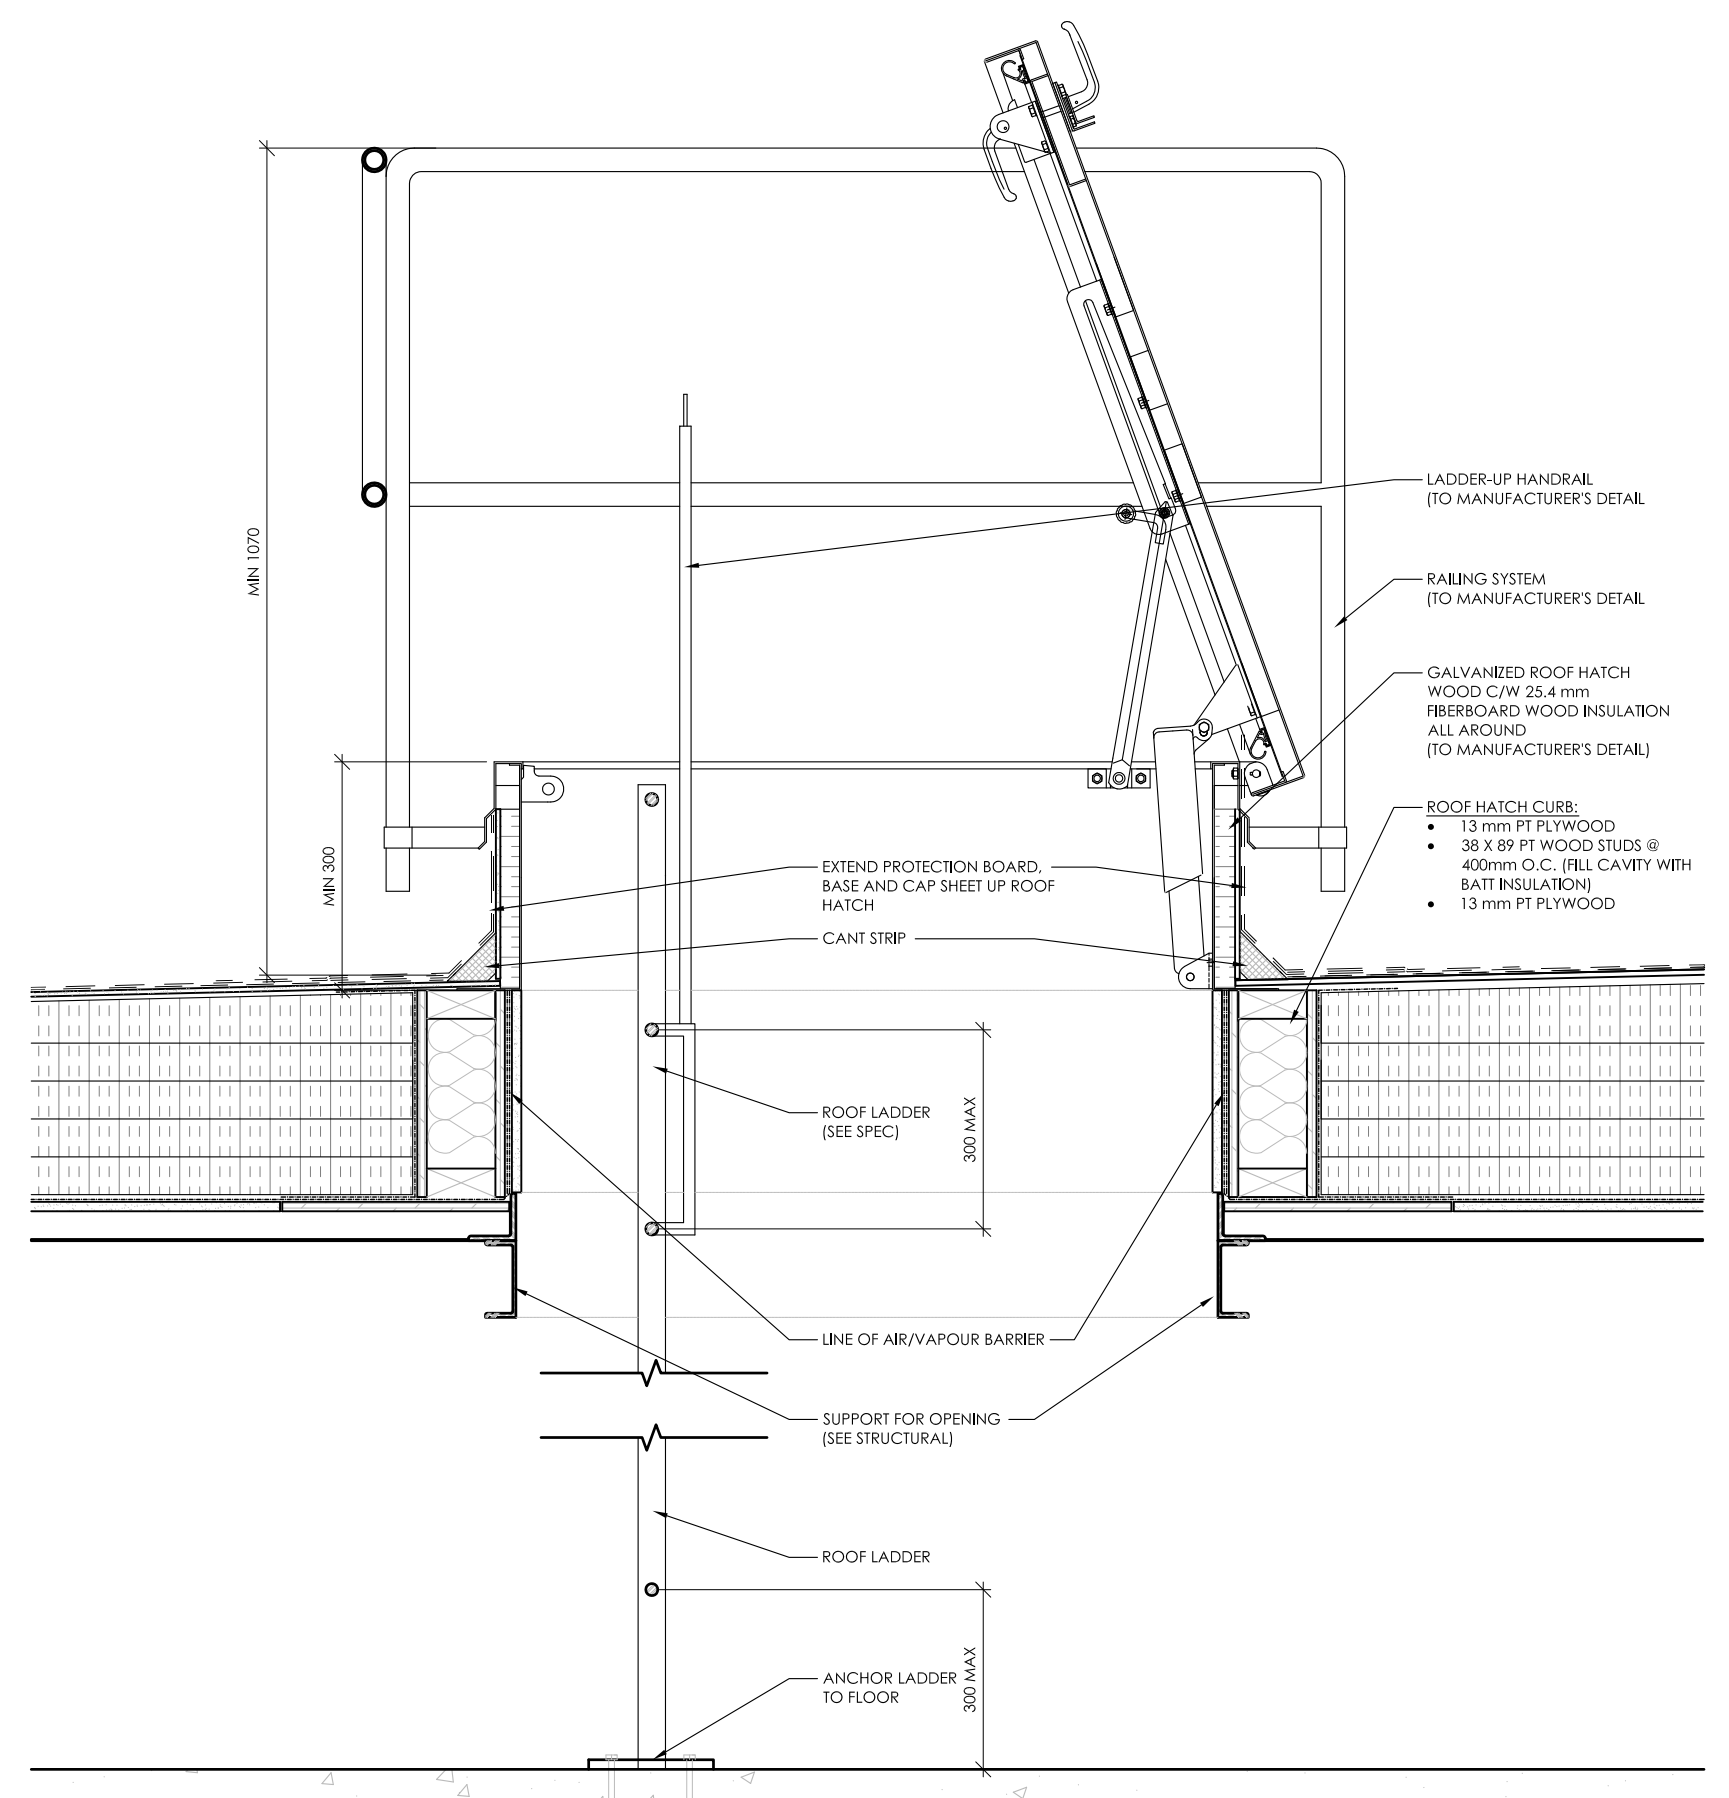


6 ROOF HATCH
1:10

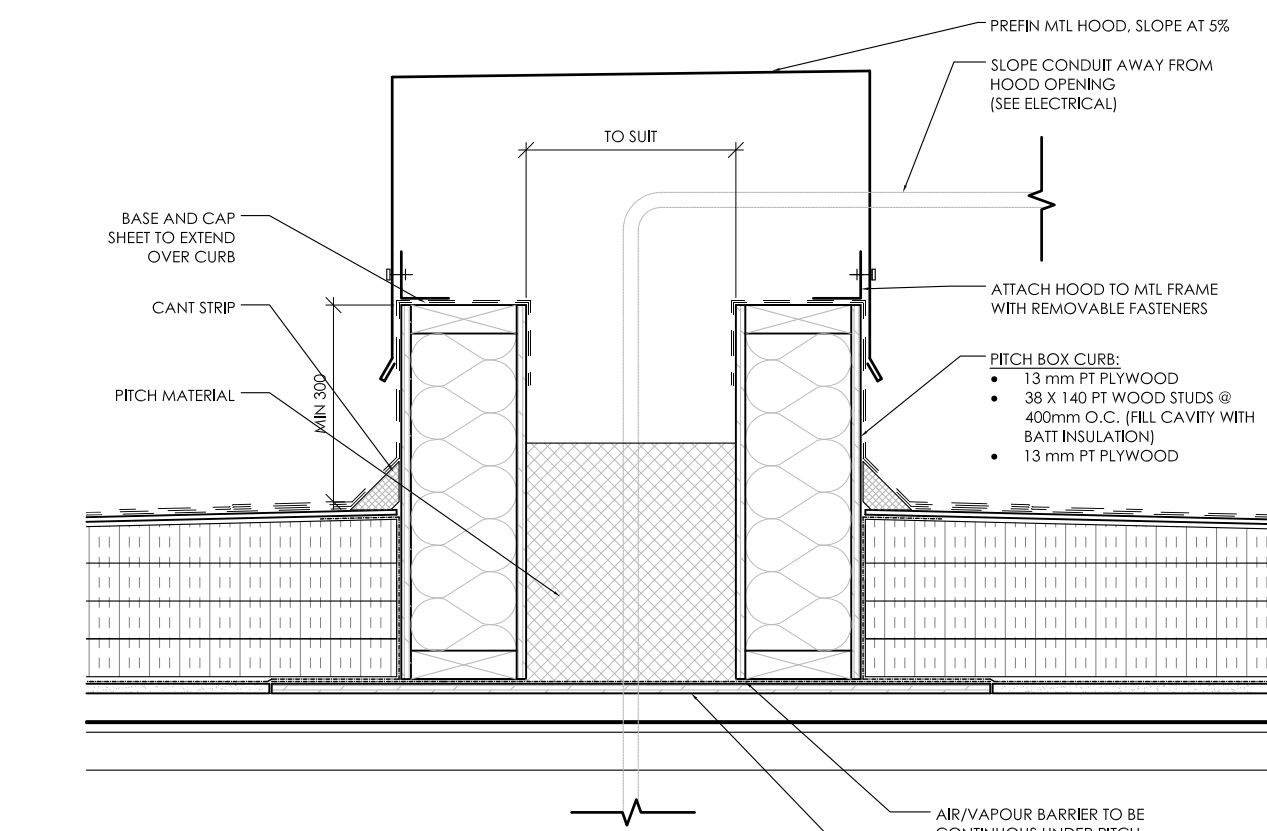

7 GUM BOX
1:10

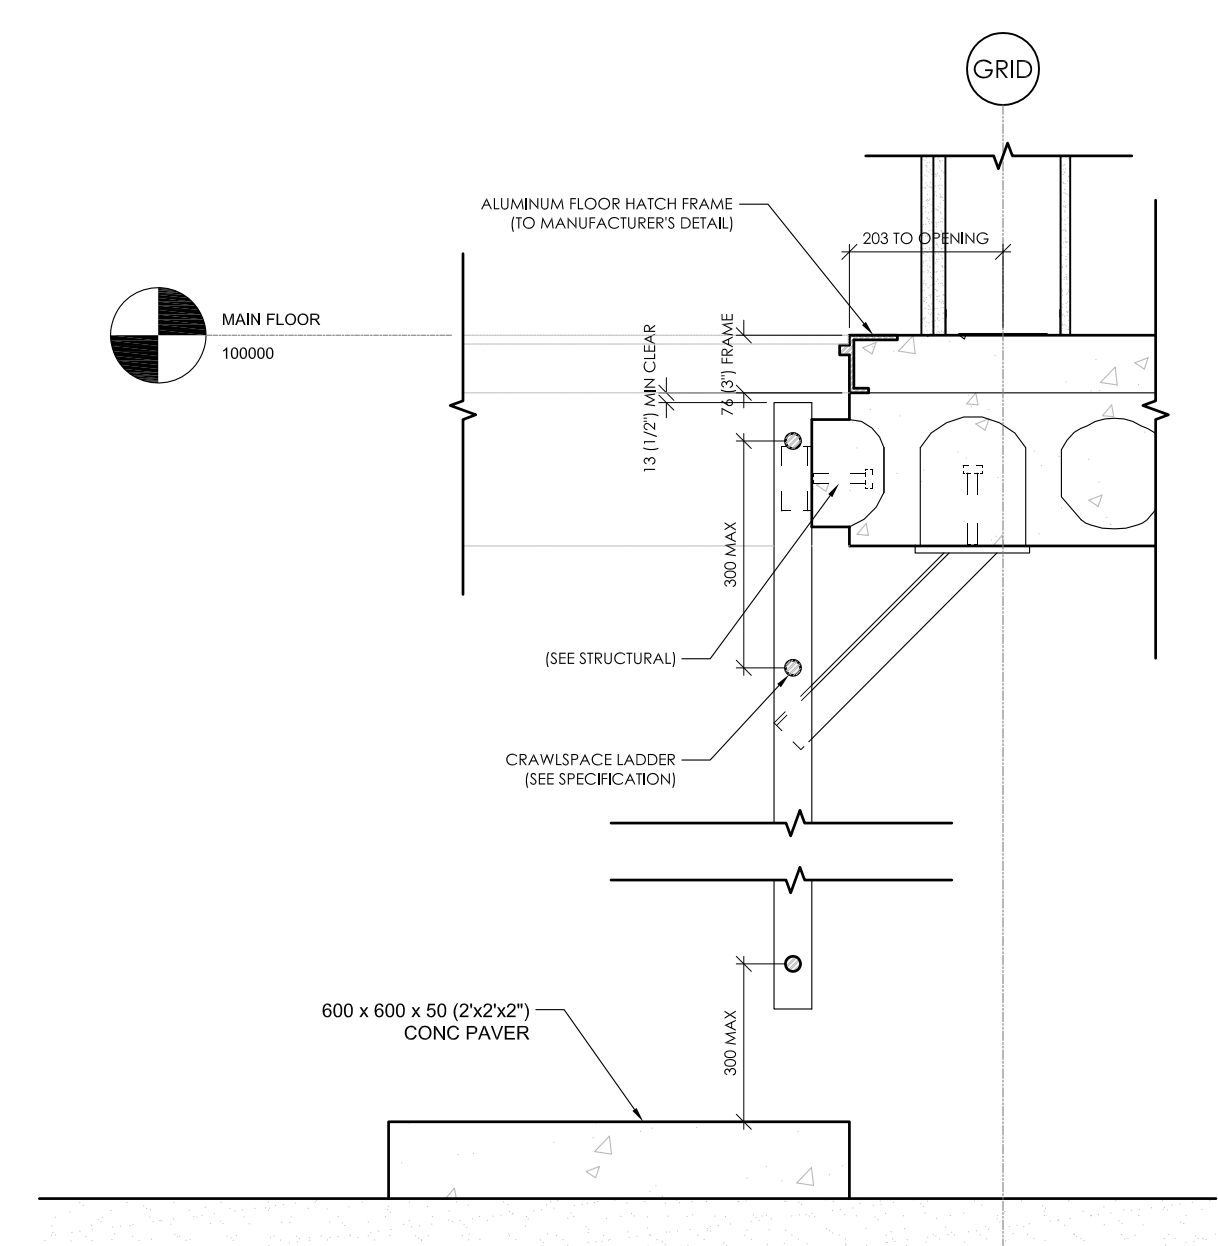

7 FLOOR ACCESS HATCH
1:10

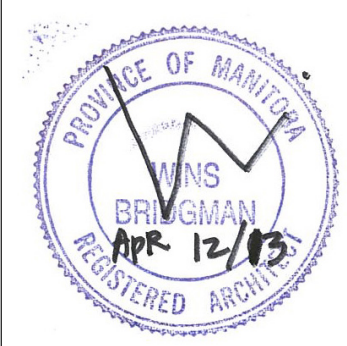

Project:
MAYFAIR
RECREATION
CENTRE

Project Number: 2011-112
Bid Opportunity Number: 556-2012

Drawing Title:
ROOF AND MISC
DETAILS

#	Issue/Revision	Date
1	66% REVIEW	AUG 16 2012
2	66% REISSUE REVIEW	NOV 26 2012
3	99% REVIEW	MAR 6 2013
4	ISSUED FOR TENDER	APR 12 2013

Sheet No: **A4.4**

This drawing is property of the Architect and cannot be reproduced or used without the consent of the Architect. The contractor is responsible for checking and verifying all notes and dimensions and providing reports of discrepancies to the Architect and coordinating prior to commencing work.