




1 CONVENTIONAL SERVERY MILLWORK
1:10

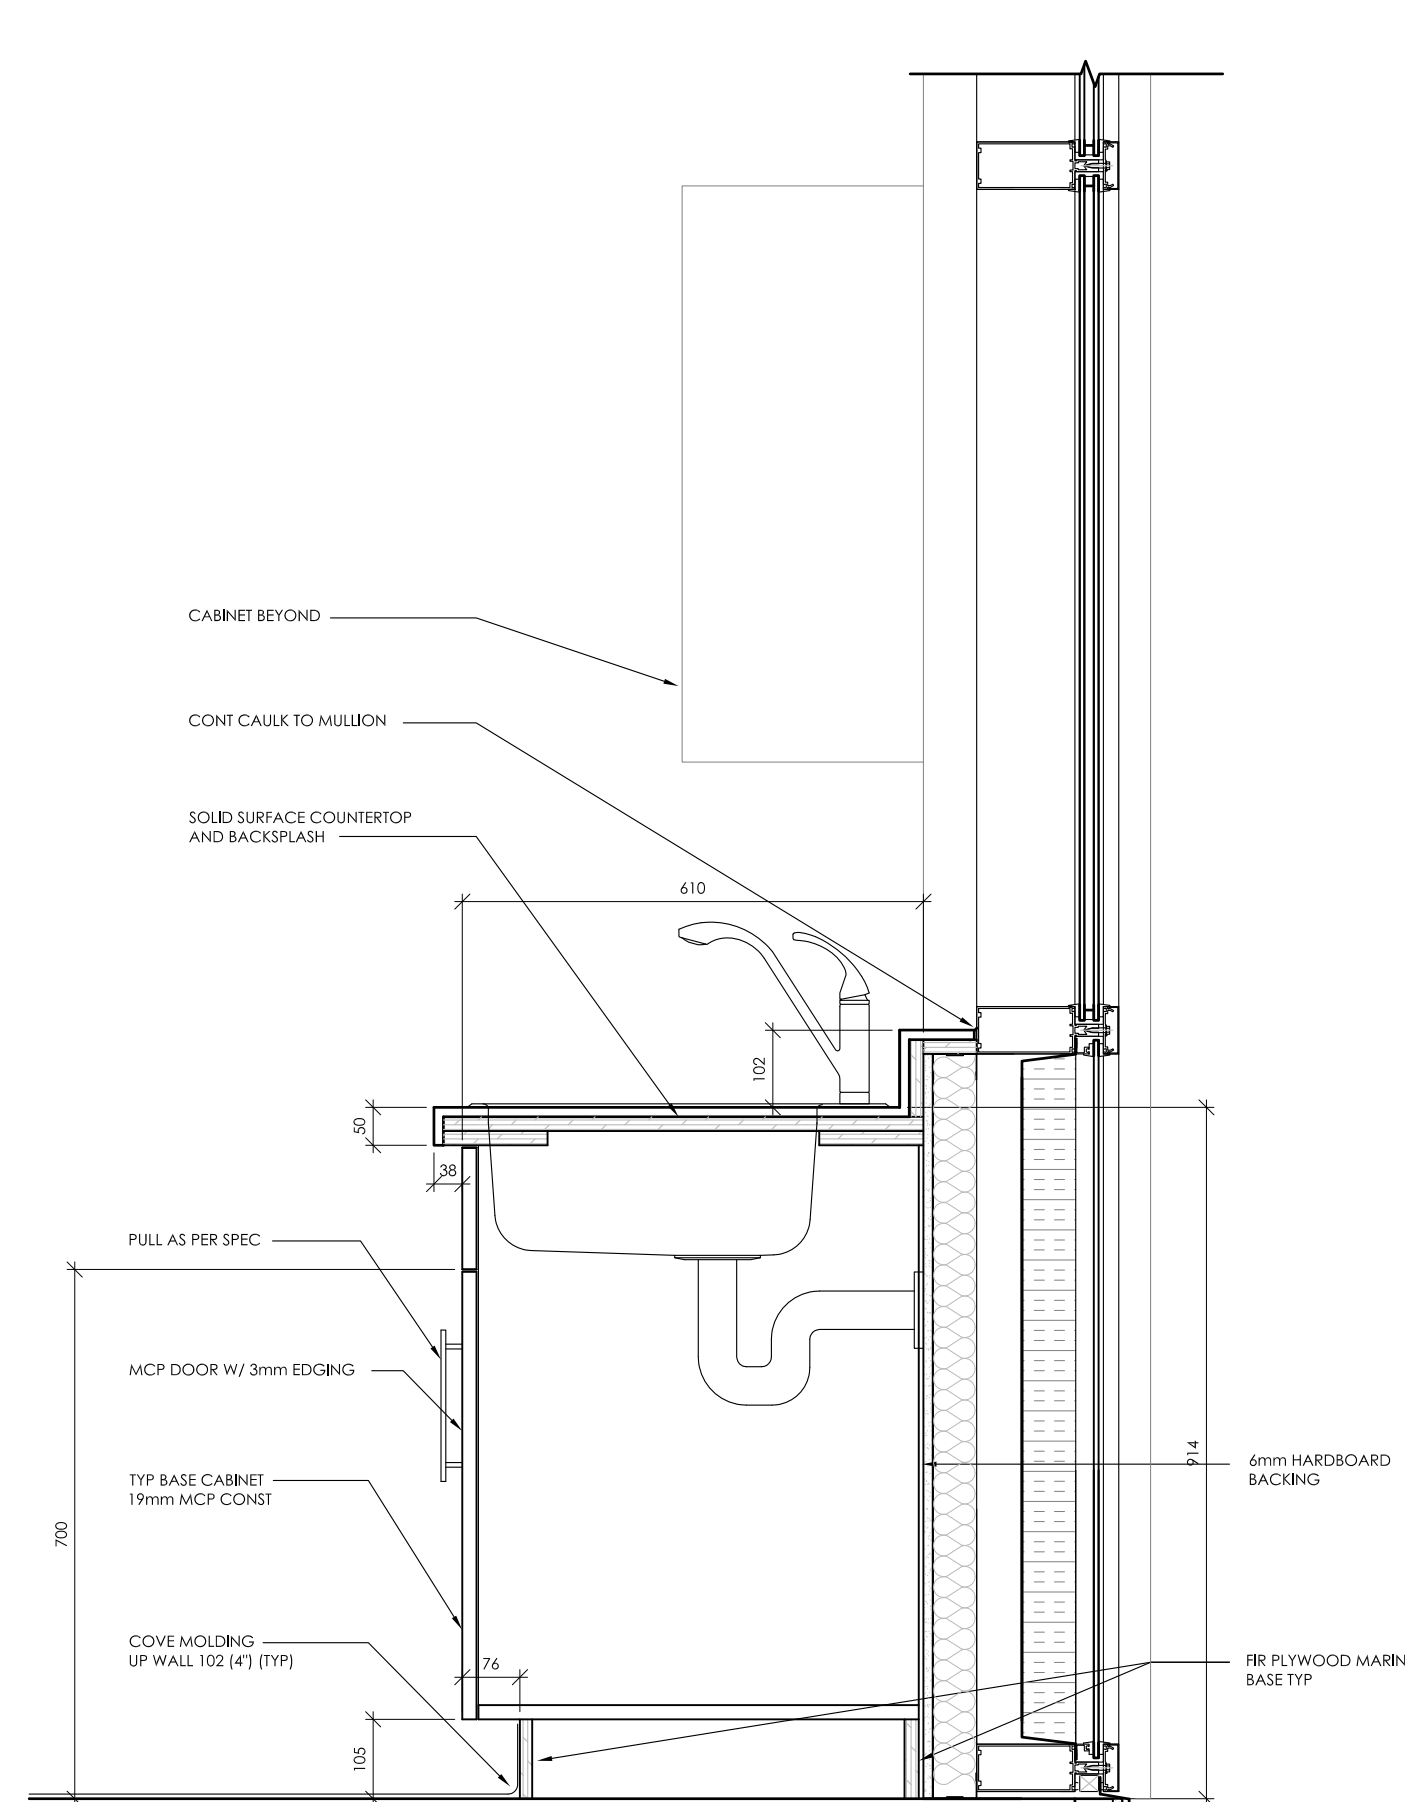


2 CONVENTIONAL SERVERY MILLWORK AT SINK
1:10

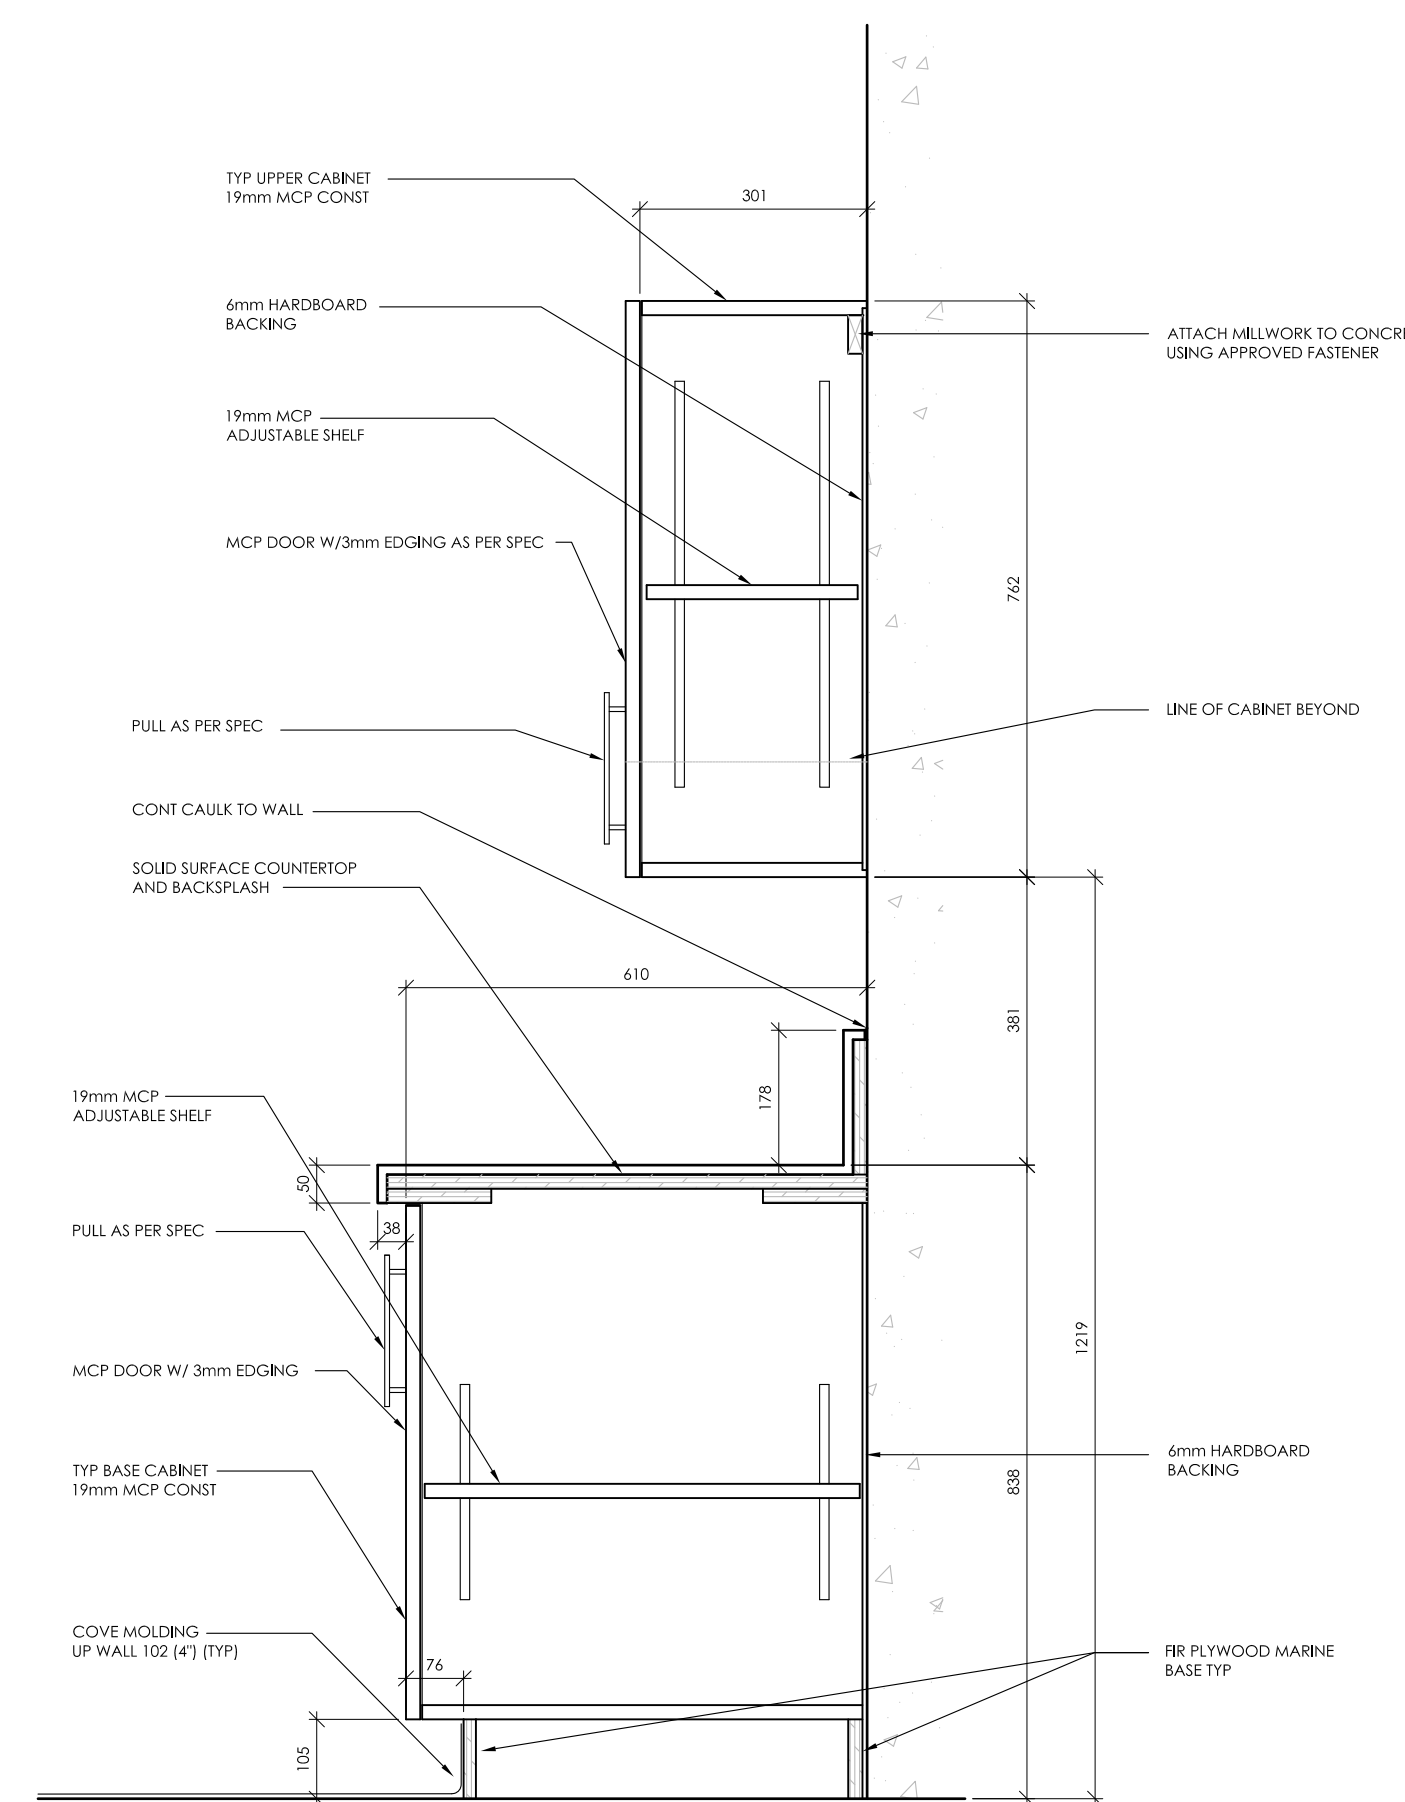


3 ACCESSIBLE SERVERY MILLWORK
1:10

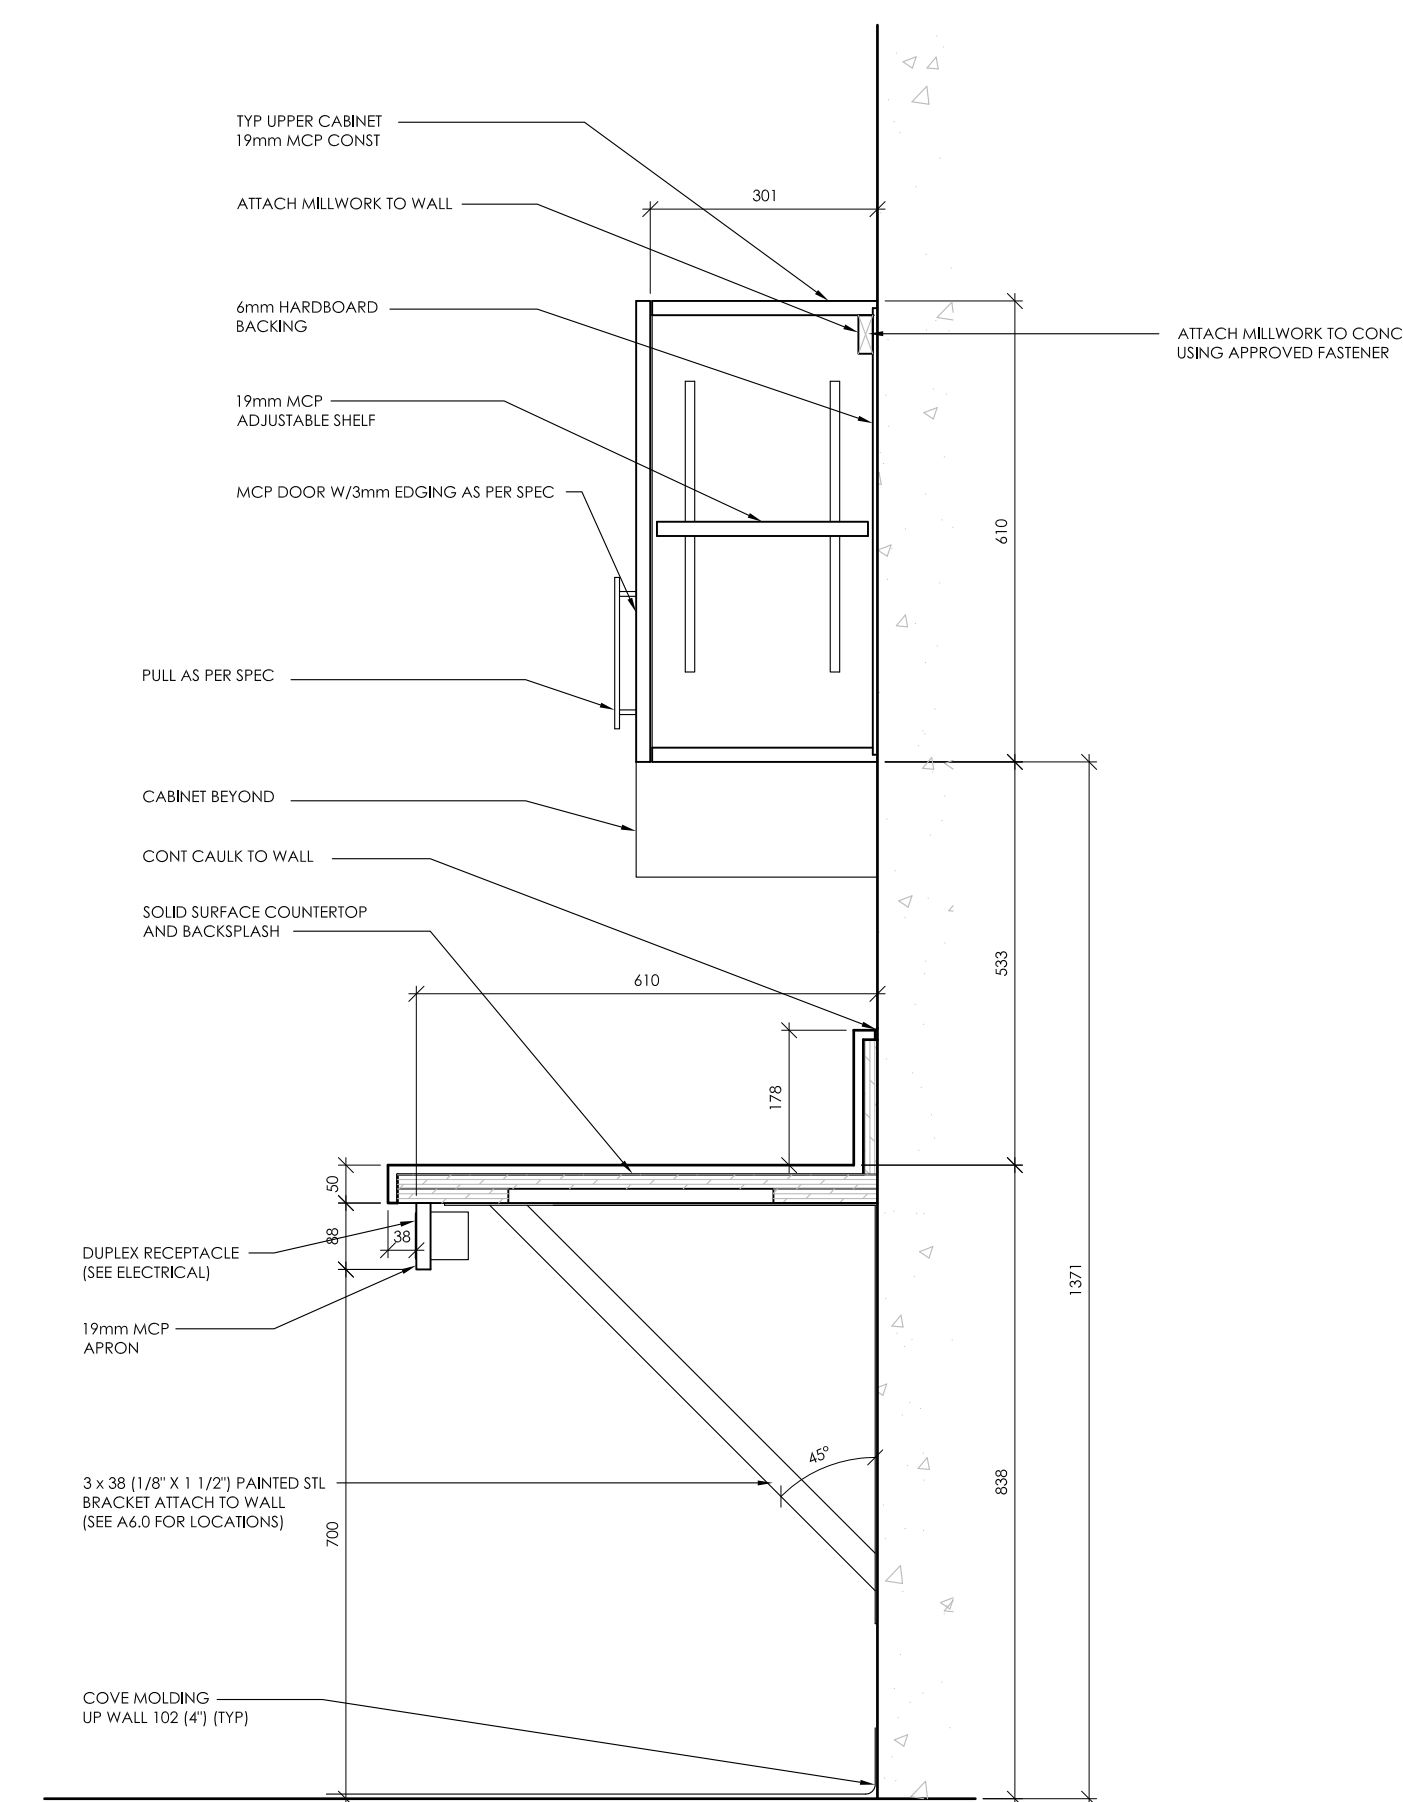


4 ACCESSIBLE SERVERY MILLWORK AT WORKSTATION
1:10

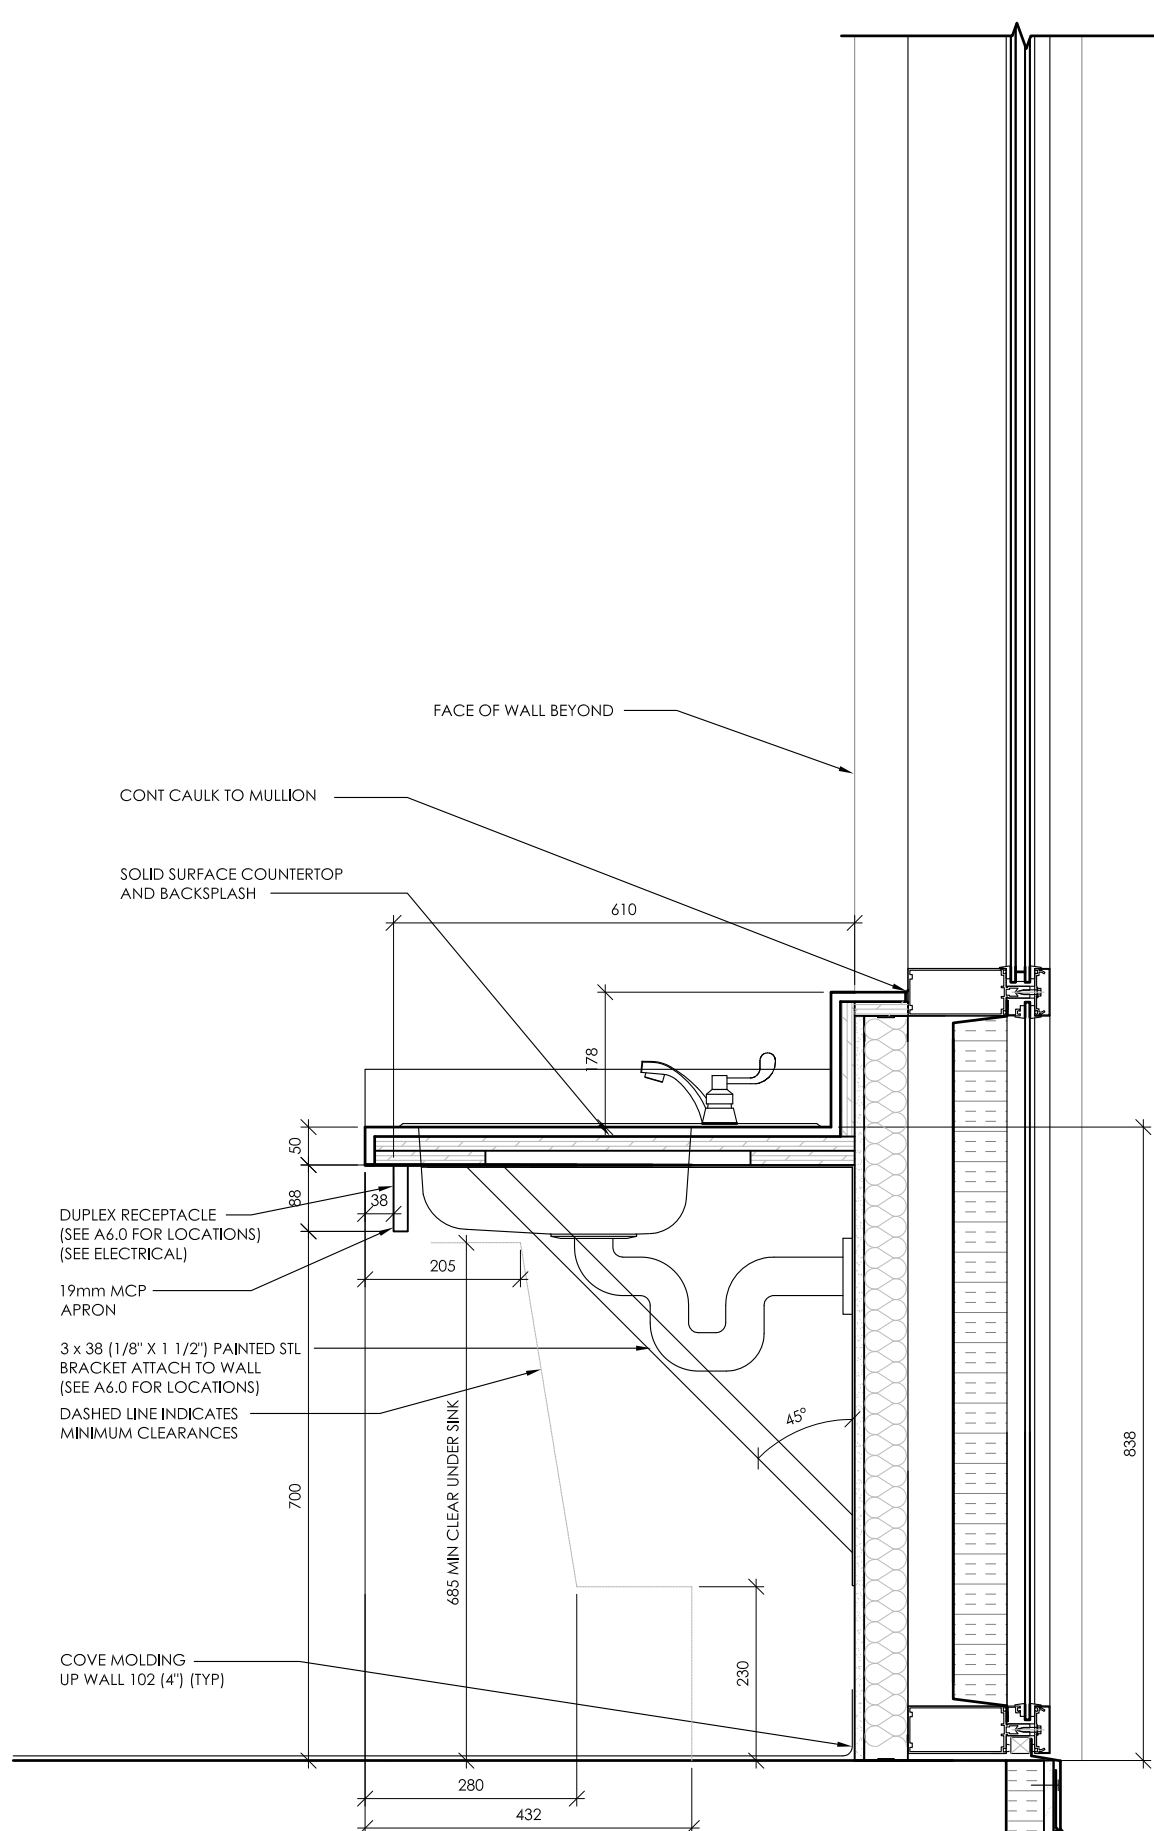


5 ACCESSIBLE SERVERY MILLWORK AT SINK
1:10

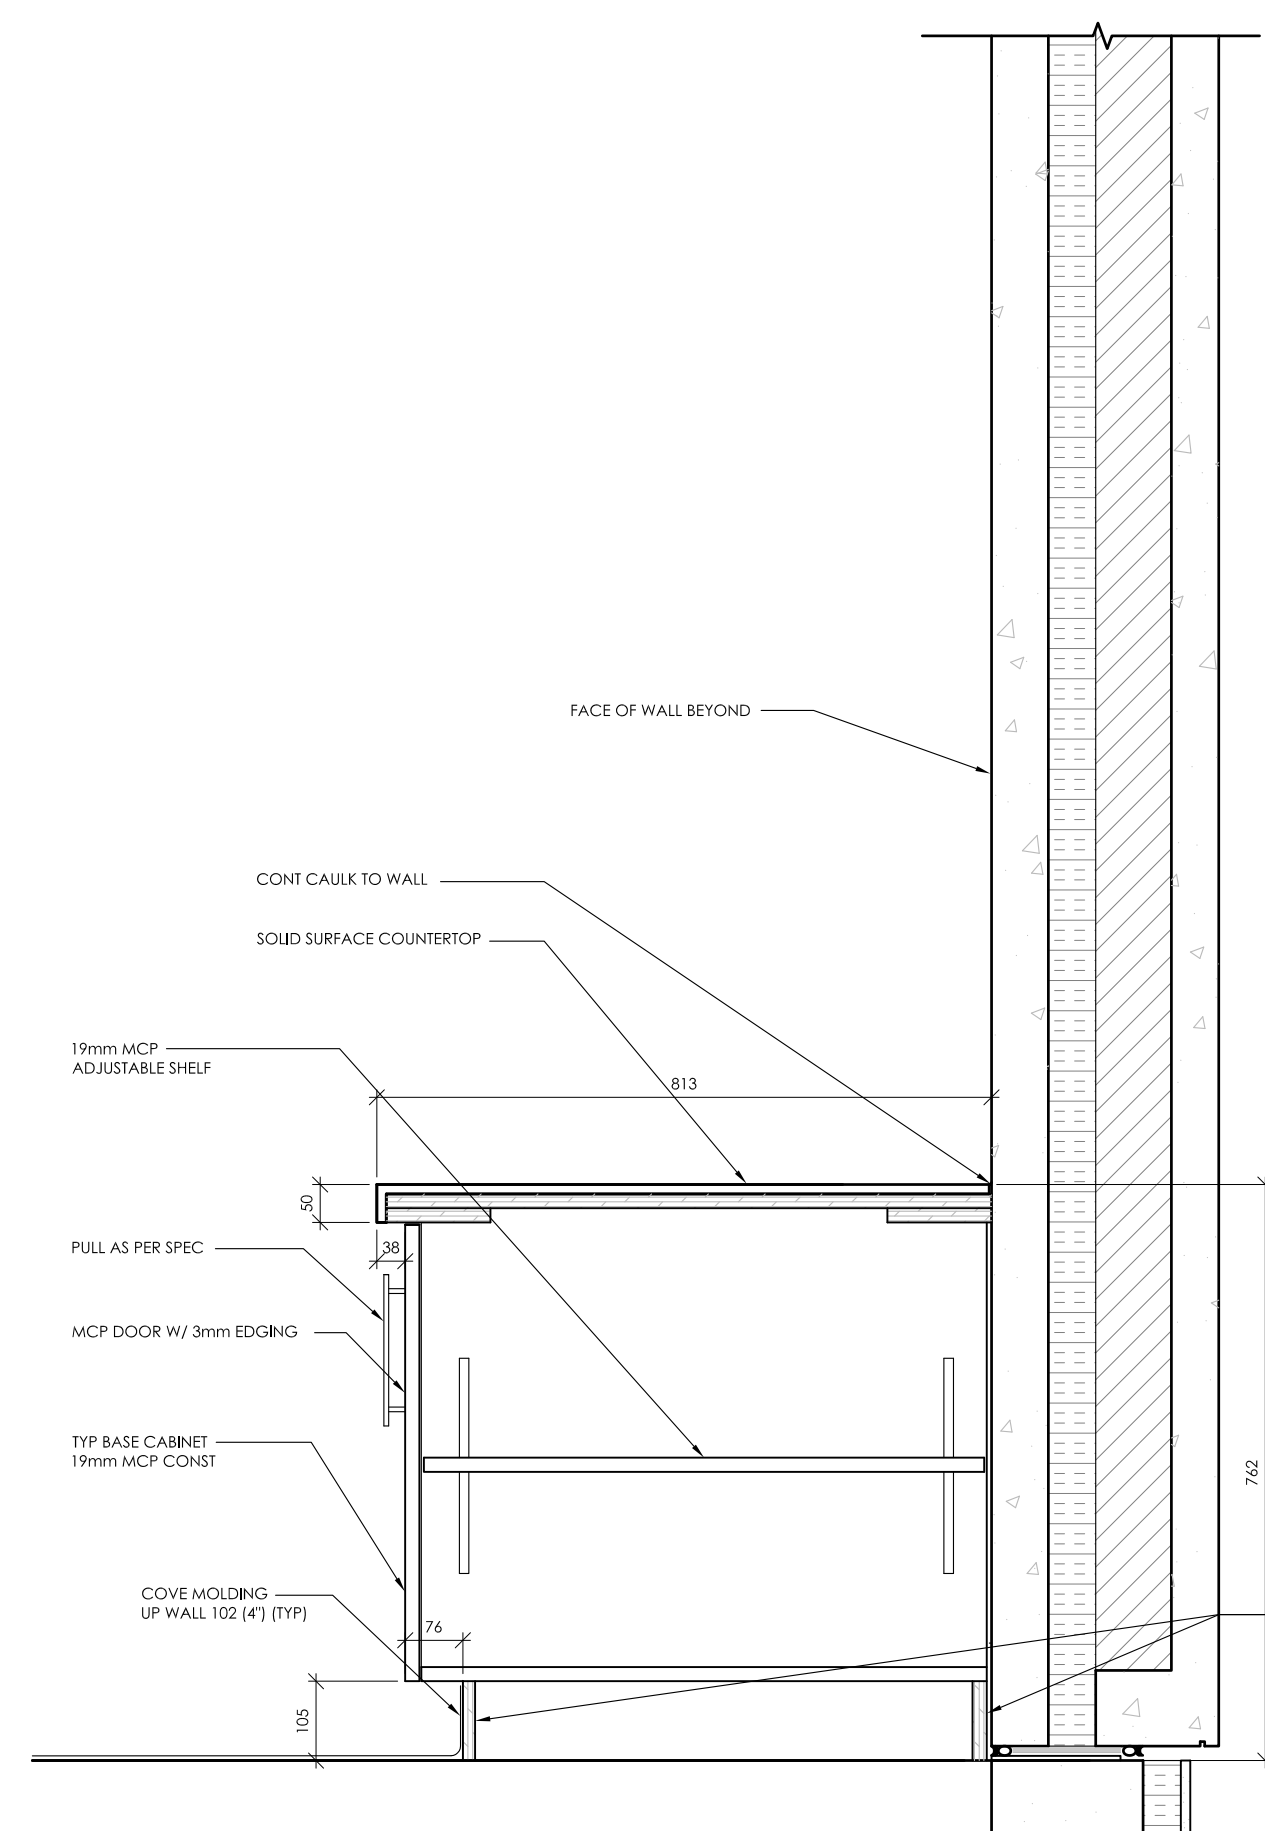


6 WORKSTATION MILLWORK
1:10

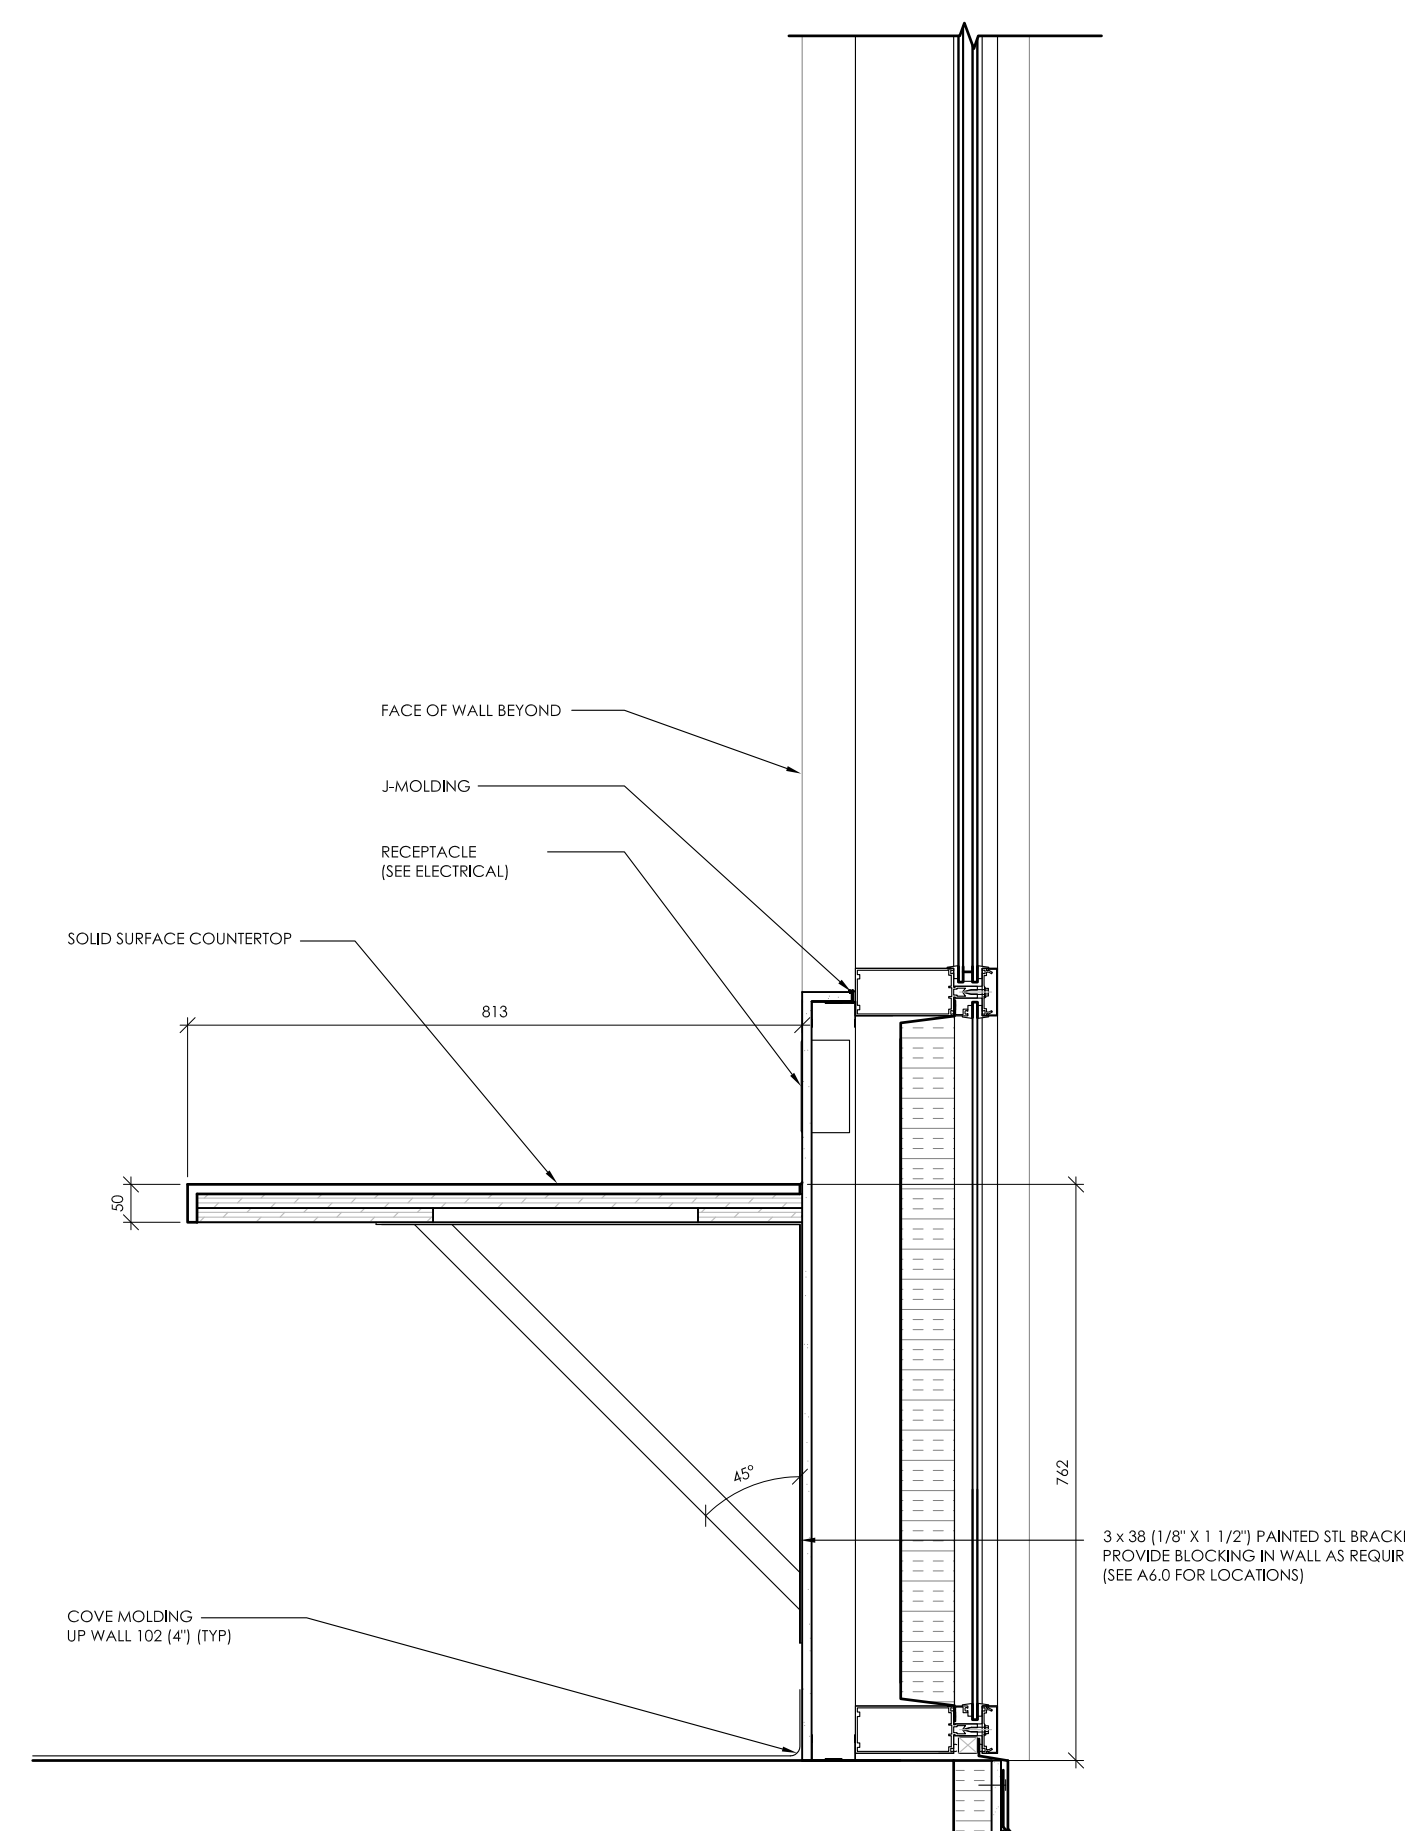


7 WORKSTATION MILLWORK AT GLAZING
1:10

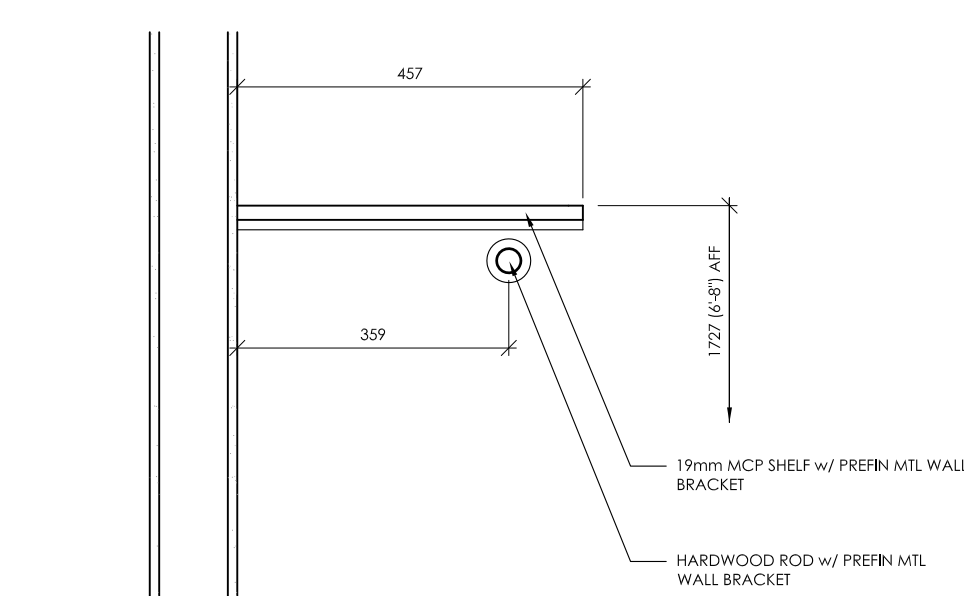

8 CLOSET (102 B)
1:10

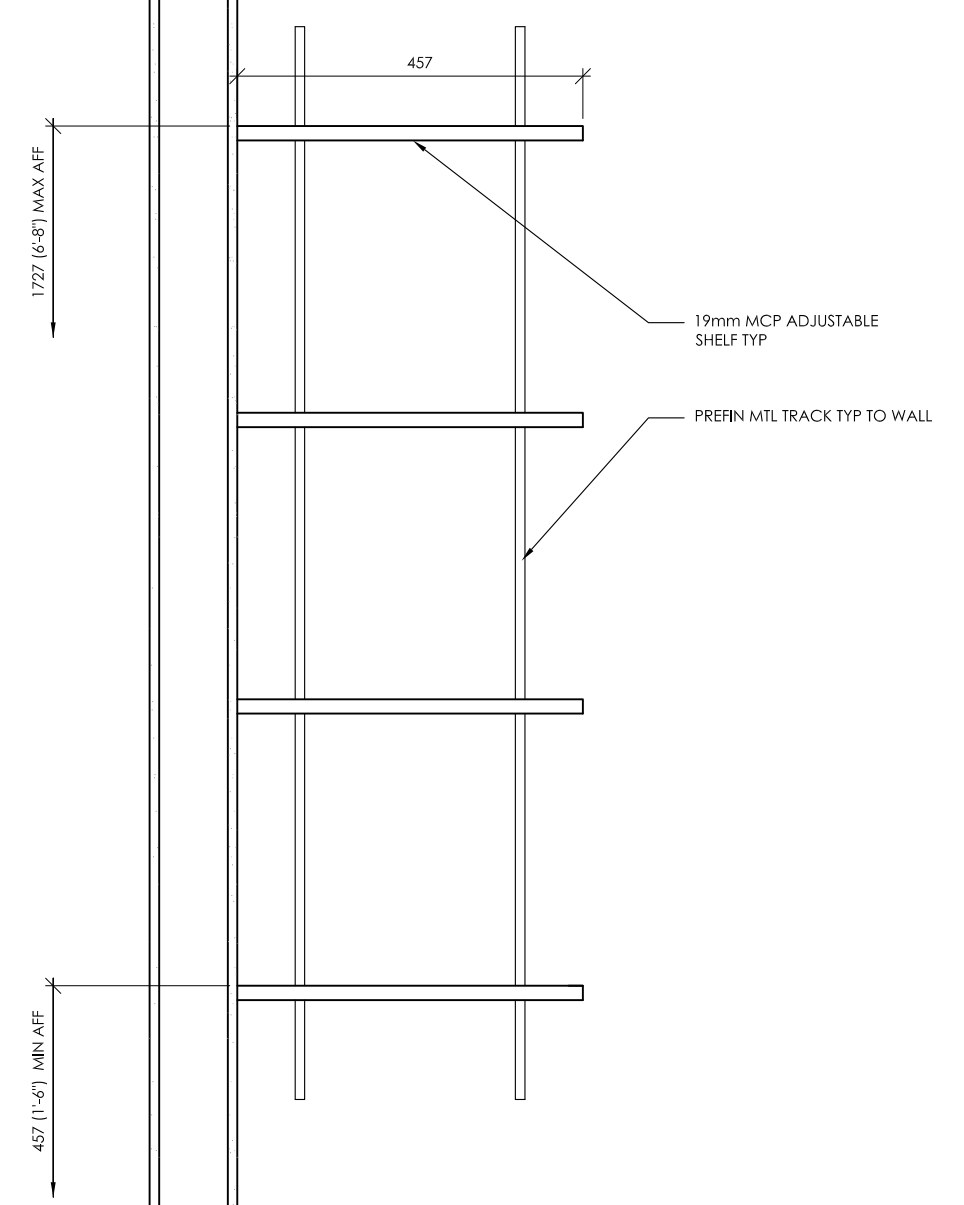

9 CLOSET (103 C)
1:10

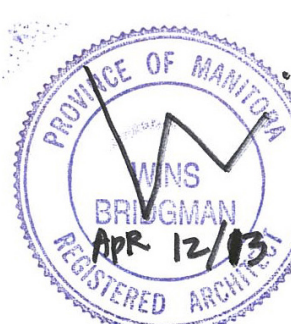

Project:
MAYFAIR
RECREATION
CENTRE

Project Number: 2011-112
Bid Opportunity Number: 556-2012

Drawing Title:
MILLWORK DETAILS

Issue/Revision Date

1	60% REVIEW	AUG 16 2012
2	60% REISSUE REVIEW	NOV 26 2012
3	90% REVIEW	MAR 6 2013
4	ISSUED FOR TENDER	APR 12 2013

Sheet No: **A6.1**

This drawing is property of the Architect and no part of it may be reproduced or used in any form without the written consent of the Architect. The Architect shall not be responsible for any errors or omissions and shall not be liable for any damages or claims arising from the use of this drawing. Report all discrepancies to the Architect and obtain clarification prior to commencing work.