


APEGM
 Certificate of Authorization
 Tower Engineering Group
 No. 4156 Expiry: April 30, 2013

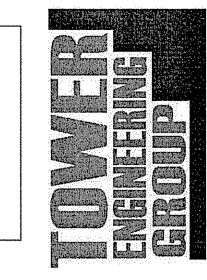


TOWER PROJECT NUMBER: 12131
TOWER ENGINEERING GROUP
 208 - 897 CORYDON AVE. WINNIPEG, MB R3M0W7
 TEL: (204) 925-1150 FAX: (204) 925-1155
 EMAIL: towereng@towereng.ca WEB: www.towereng.ca



DRAWING NOTES:

- 1 NEW WATER METER C/W DCVA. PROVIDE 40mm CONNECTION FOR RINK HOSE JUST PAST METER.
- 2 LOCATE HOSE REEL ON WALL HR-1.
- 3 INSULATED WATER LINES RUNNING IN CEILING SPACE. COORDINATE WITH ALL OTHER DISCIPLINES.
- 4 15mm DCW & DHW TO SERVE DOUBLE COMPARTMENT SINK KS-1. PROVIDE SHUT-OFF VALVES.
- 5 3/4mm DHW TO SERVE DISHWASHER DW-1. PROVIDE SHUT-OFF VALVES.
- 6 15mm DCW & DHW TO SERVE MOP SINK MS-1. PROVIDE SHUT-OFF VALVES.
- 7 15mm DCW TO SERVE DRINKING FOUNTAIN DF-1. PROVIDE SHUT-OFF VALVE.
- 8 15mm DCW & DHW TO SERVE LAVATORY LAV-1. PROVIDE SHUT-OFF VALVES.
- 9 15mm DCW TO SERVE WATER CLOSET WC-1. PROVIDE SHUT-OFF VALVE.
- 10 40mm DCW TO HOSE REEL. PROVIDE SHUT-OFF VALVE & VACUUM BREAKER.
- 11 15mm DCW & DHW TO SERVE HAND SINK KS-2. PROVIDE SHUT-OFF VALVES.
- 12 20mm DCW, DHW, & 15mm DHWR TO DROP DOWN INSIDE OF WALL TO SERVE KS-1, KS-2, & DW-1.

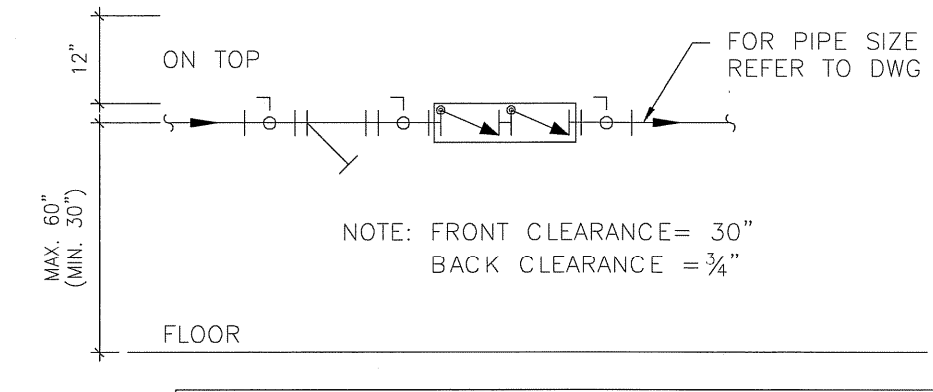

DCVA BACKFLOW PREVENTER DETAIL
 SCALE: N.T.S.

1 MECHANICAL PLUMBING
 TRUE PROJECT

678 MAIN STREET WINNIPEG, MB R3B 1E4
 204 488 3857 tel. 204 488 0216 fax.
 www.bridgmancollaborative.ca

bridgmancollaborative
 ARCHITECTURE

Winnipeg
 THE CITY OF WINNIPEG PLANNING,
 PROPERTY AND DEVELOPMENT
 DEPARTMENT
 MUNICIPAL ACCOMMODATIONS DIVISION
 4TH FLOOR - 185 KING STREET
 R3B 1J1

Project:
 Mayfair Recreation
 Centre
 40 MAYFAIR PLACE
Project Number: 2011-112
Bid Opportunity Number: 556-2012
Drawing Title:
 Mechanical Plumbing

#	Issue/Revision	Date
1	Issued For 48% Review	Oct. 19/12
2	Released For 68% Review	Nov. 28/12
3	95% Review	Feb. 22/13
4	ISSUED FOR TENDER	APR. 12/13

Sheet No: **M1.2**

It is acknowledged that the property of the Architect and/or engineer is being used without the consent of the Architect/Engineer. It is the responsibility of the user to ensure that the drawings are used for the intended purpose and that all necessary approvals are obtained prior to commencing work.