



Sheet 808 - Super A1 24" x 36" (metric) 11 (metric) CAD File Name: 11-0107-22_landsc_118_19-20-edi-ahg

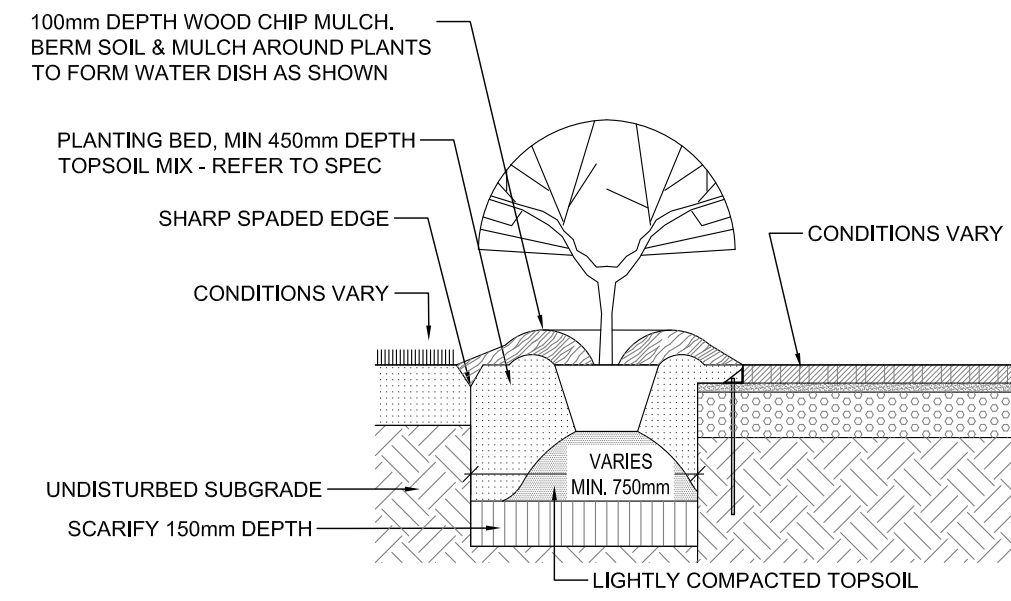


1 **L18** **SHRUB PLANTING - TYP**
SCALE - 1 : 25

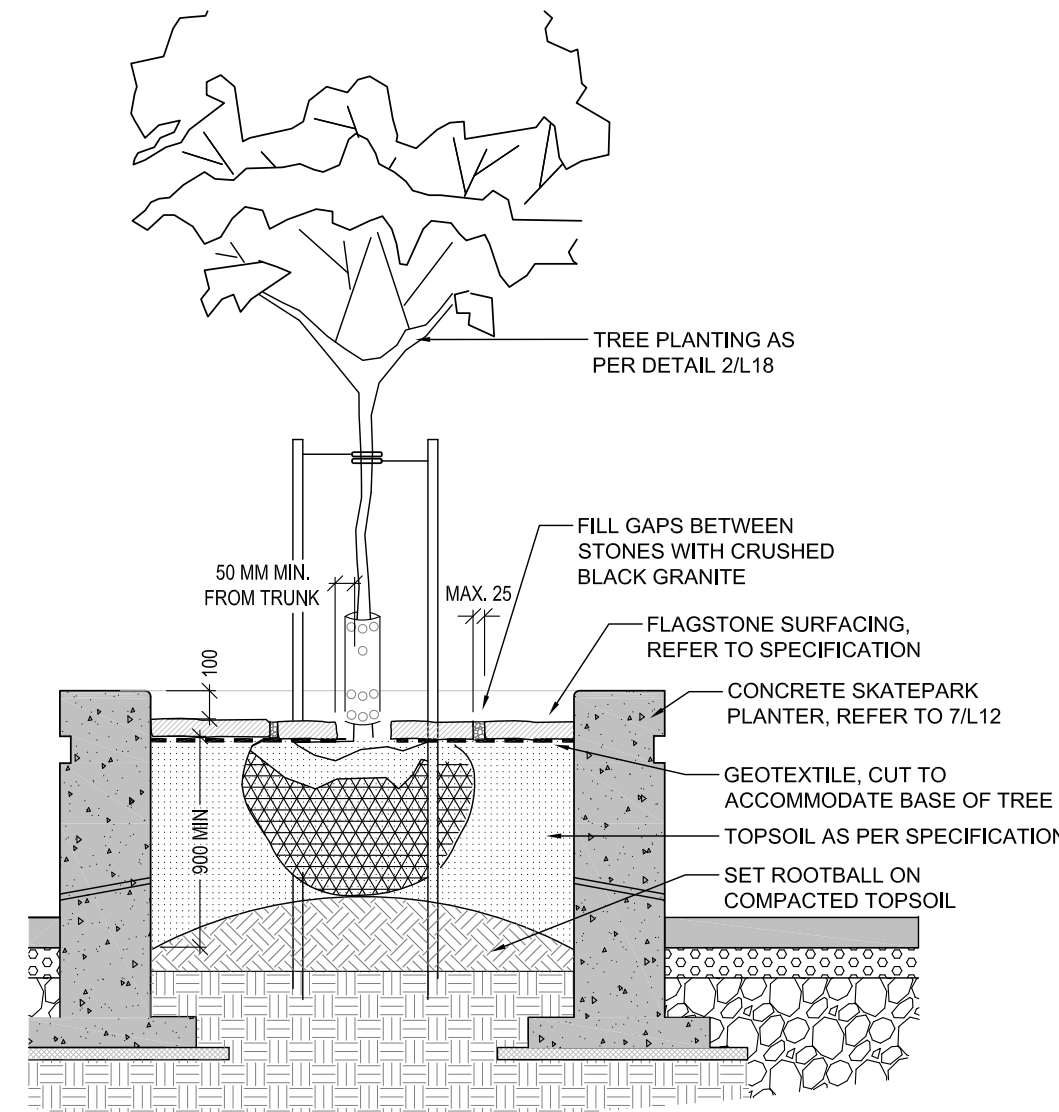


3 **L18** **SKATEPARK PLANTING**
SCALE - 1 : 25


TREE PLANTING NOTES:
 1. CONTRACTOR TO ENSURE TREE SET PLUMB.
 2. SECURE 'T'-BARS TO TREE @ APPROX. 2/3 TOTAL TREE HEIGHT ABOVE FINISHED GRADE.
 3. CONTRACTOR TO ENSURE 'T'-BARS DO NOT PENETRATE ROOTBALL.

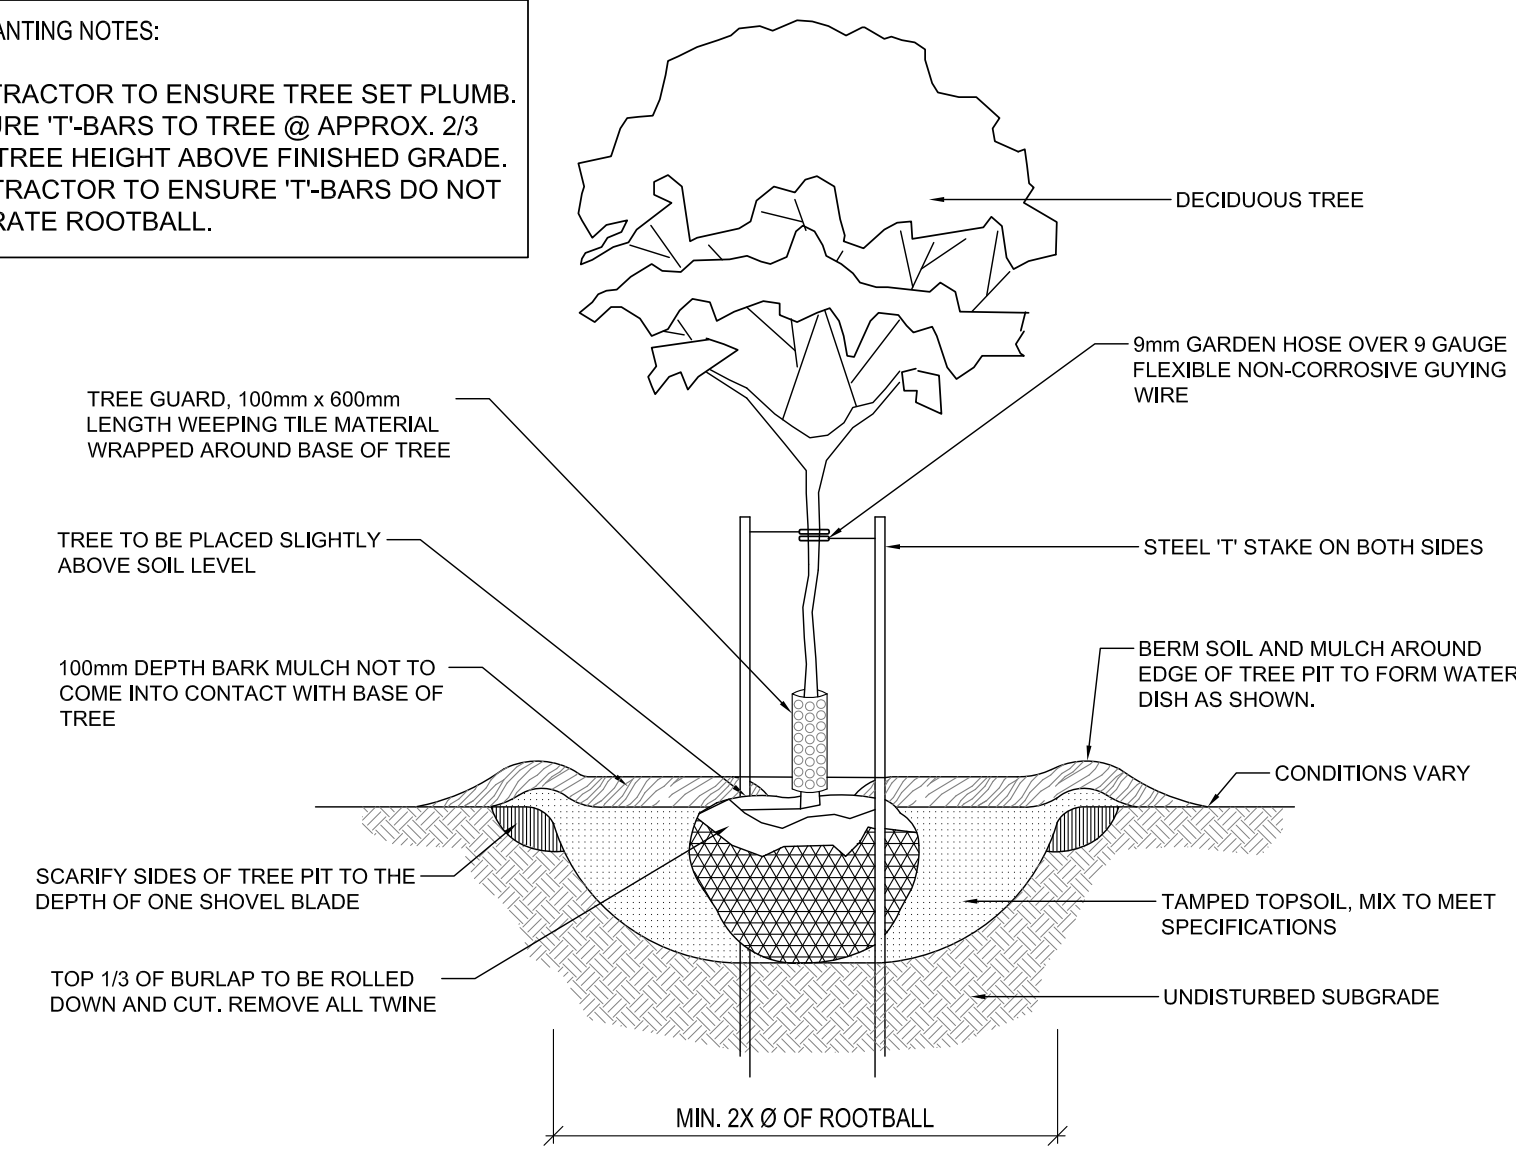


2 **L18** **TREE PLANTING - TYP**
SCALE - 1 : 25

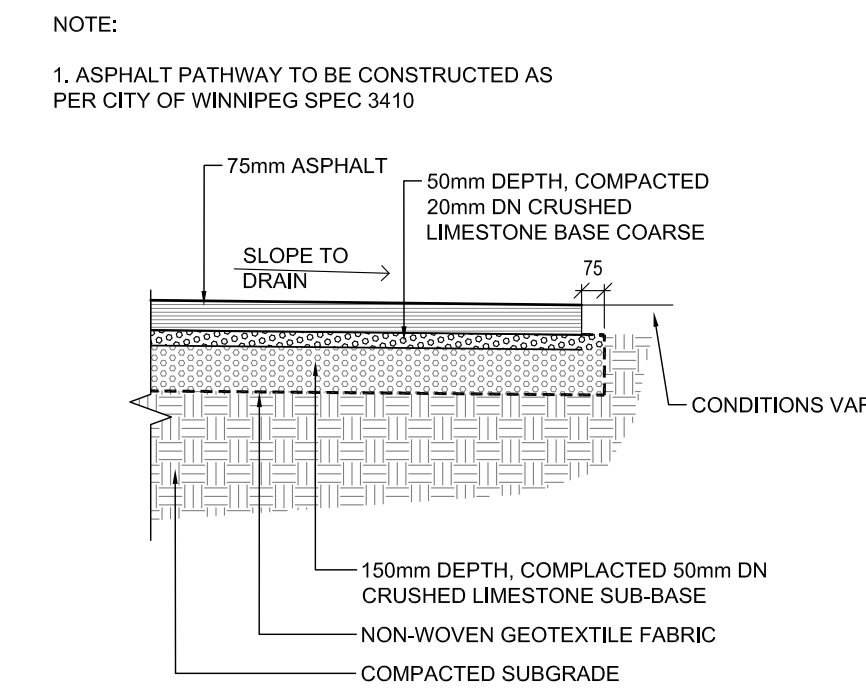


4 **L18** **ASPHALT SURFACING - TYP**
SCALE - 1 : 25

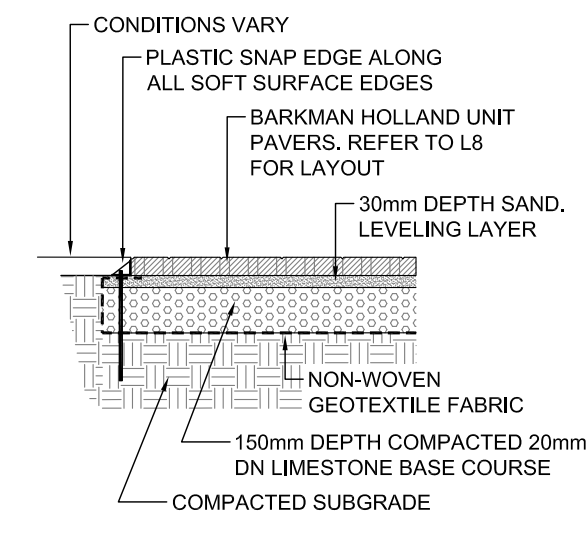


5 **L18** **UNIT PAVERS - TYP**
SCALE - 1 : 25

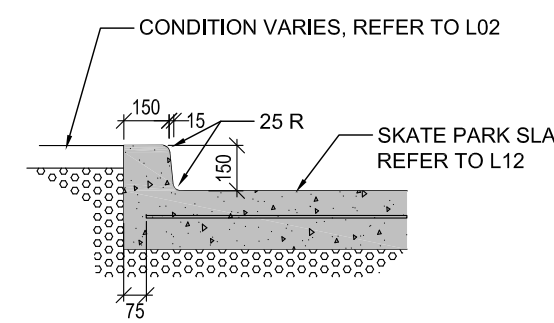


6 **L18** **BARRIER CURB**
SCALE - 1 : 25

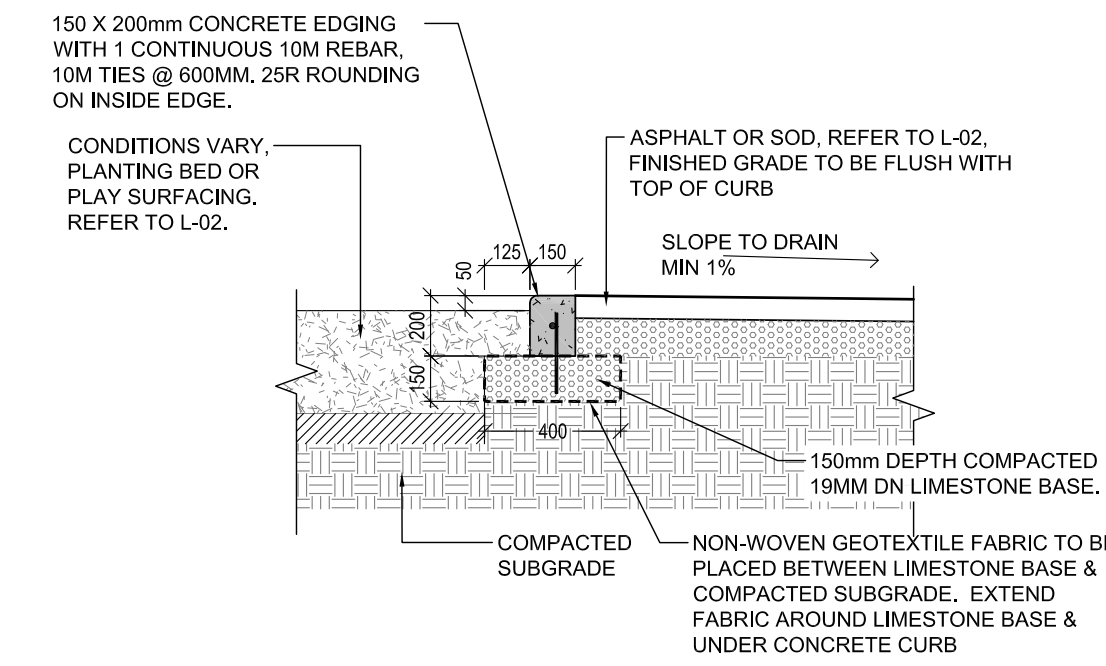

7 **L18** **FLUSH CONCRETE EDGING - TYP**
SCALE - 1 : 25

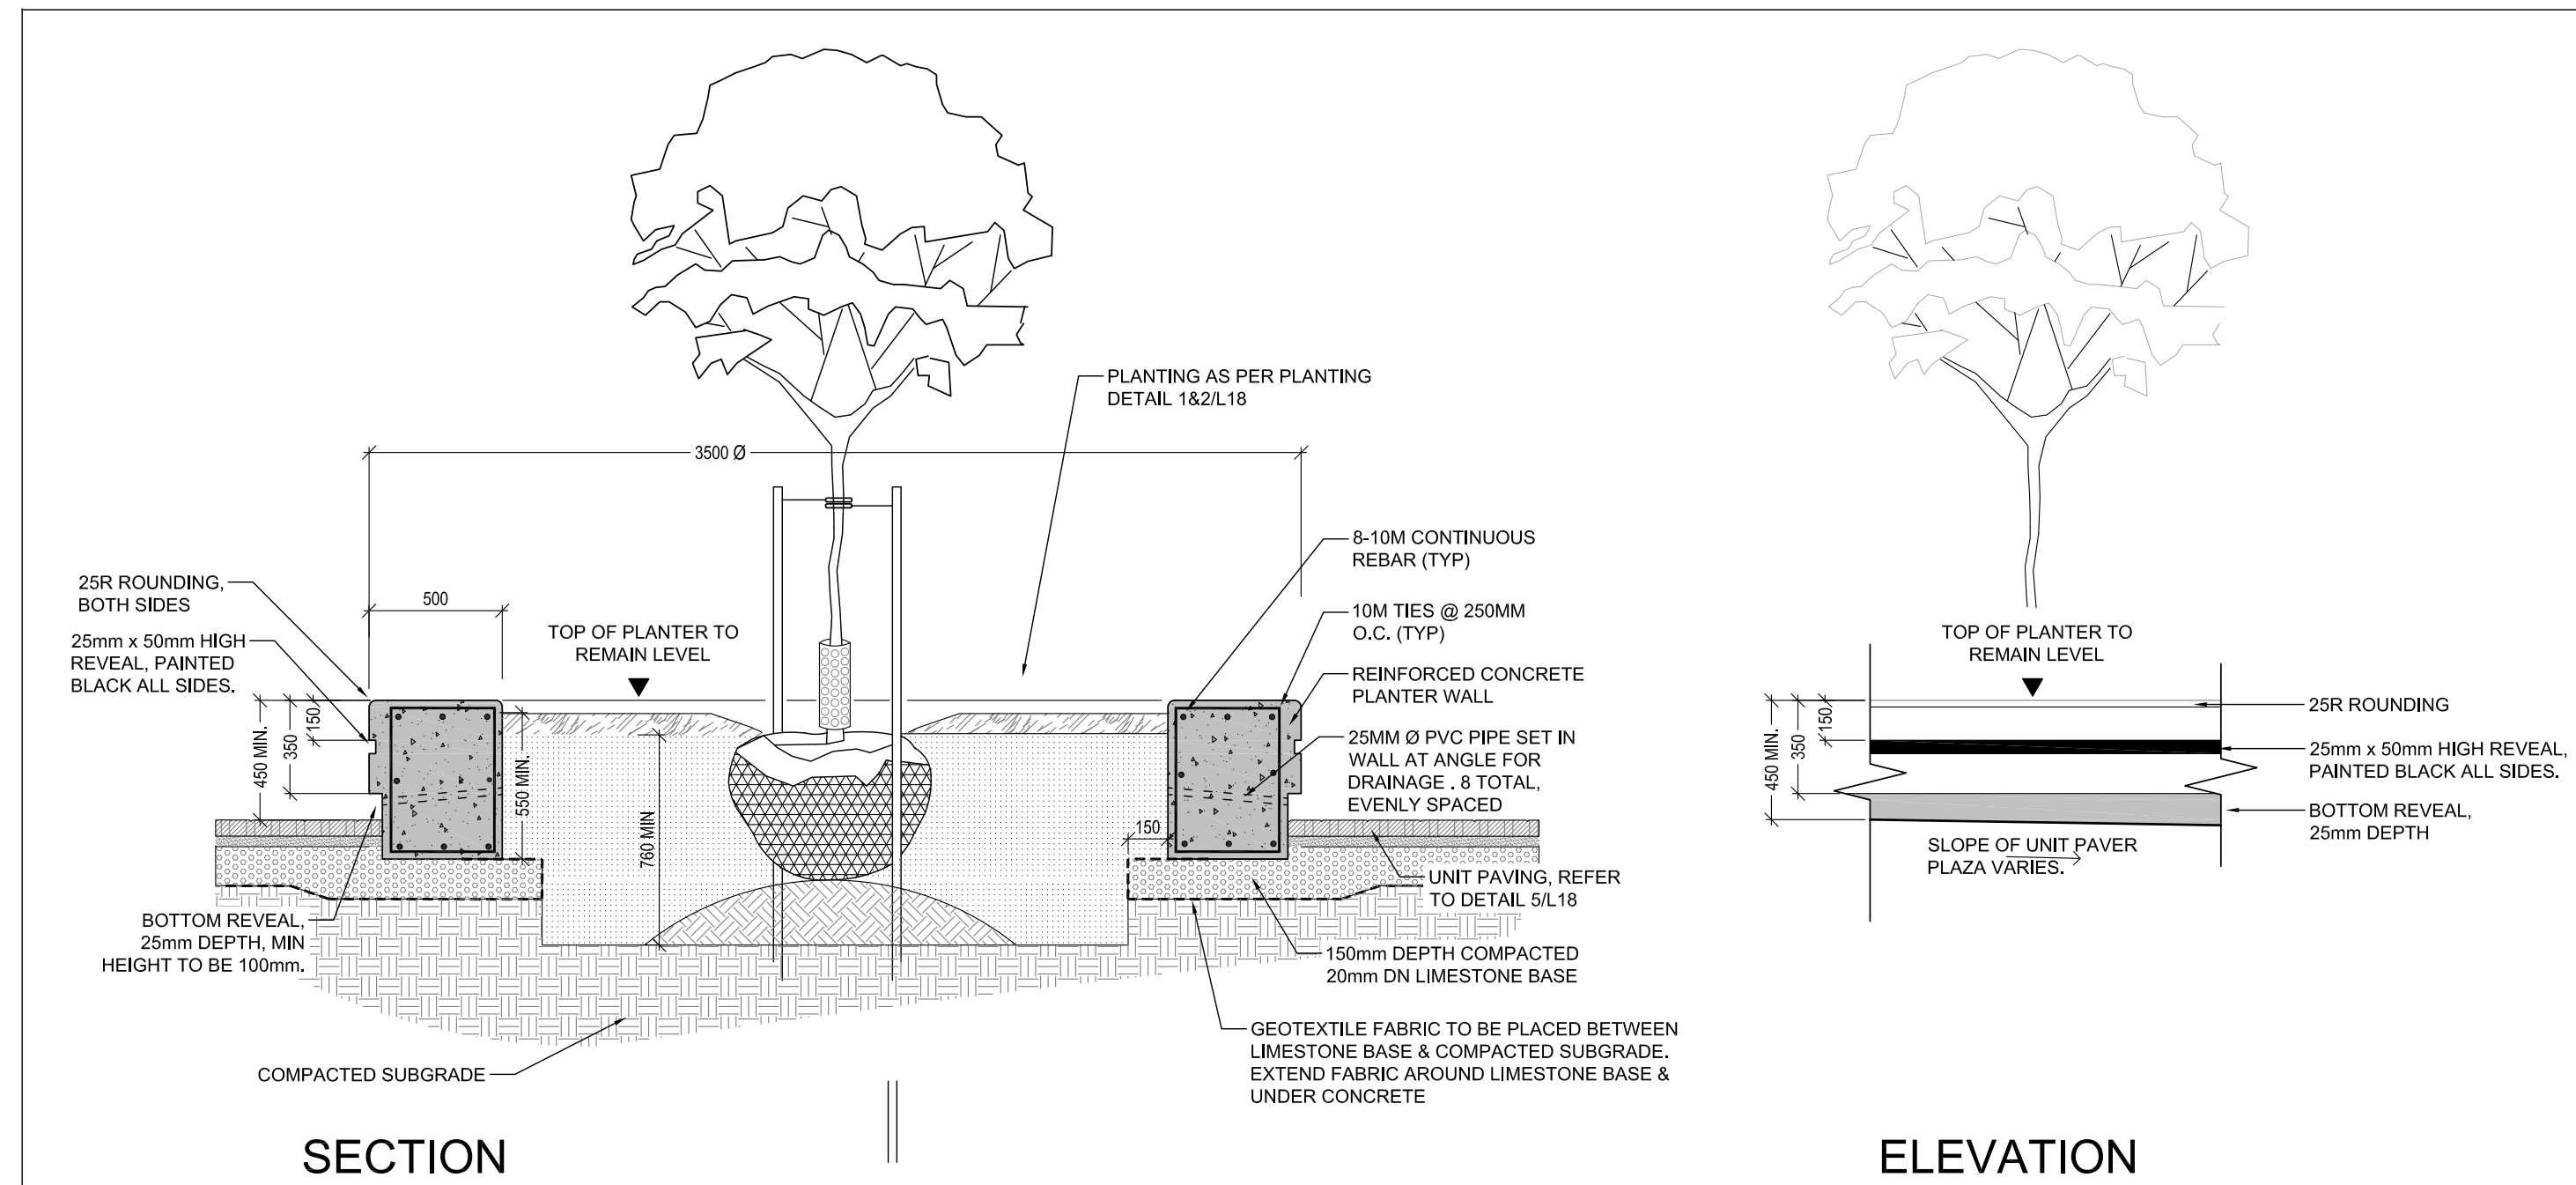

8 **L18** **CENTRAL CIRCULAR PLANTER**
SCALE - 1 : 25

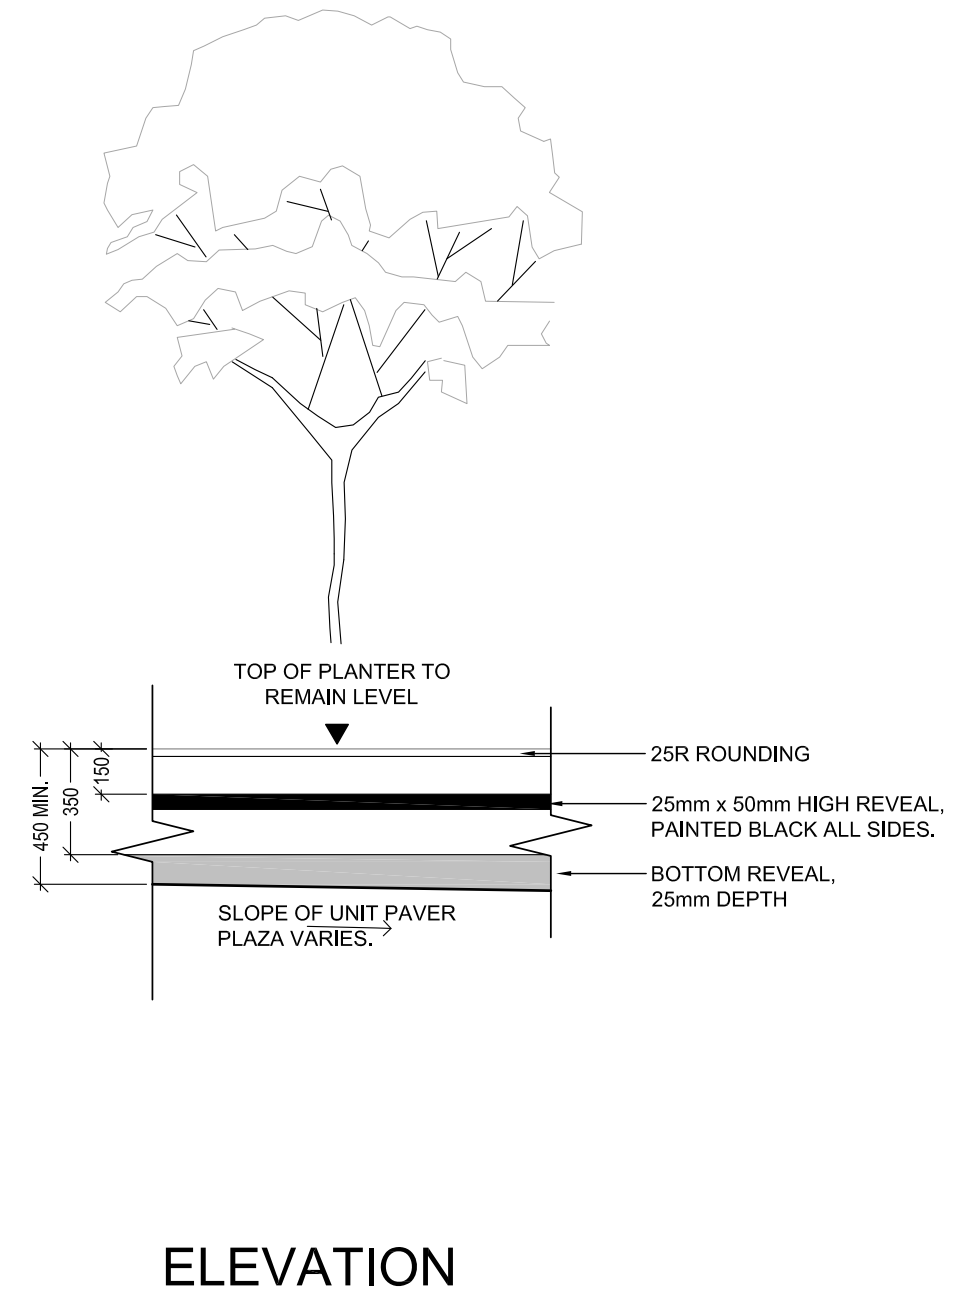


9 **L18** **CIRCULAR PLAYGROUND PLANTER**
SCALE - 1 : 25

NOTES:
 ALL POURED IN PLACE CONCRETE PENDING STRUCTURAL REVIEW

| REV | YY / MM / DD | DESCRIPTION | BY |
|-----|--------------|-------------------|-----|
| 1 | 12 / 08 / 16 | ISSUED FOR TENDER | DKM |
| 0 | 12 / 07 / 19 | ISSUED FOR TENDER | DKM |

A. SECTION LETTER OR DETAIL NUMBER, B. DRAWING WHERE SECTION OR DETAIL IS DRAWN.
 OR
 A. DRAWING WHERE SECTION OR DETAIL IS INDICATED.
 -- SECTION OR DETAIL SHOWN ON SAME DRAWING.

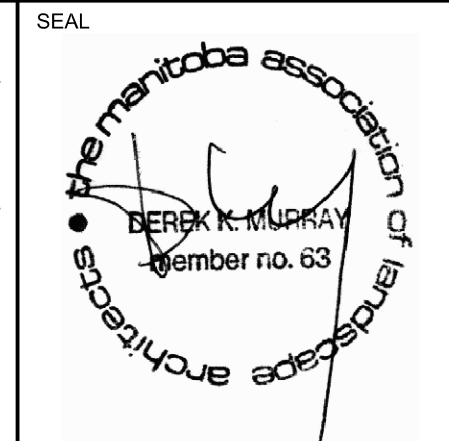

CLIENT: CITY OF WINNIPEG PLANNING, PROPERTY AND DEVELOPMENT DEPARTMENT
 300 - 65 GARRY ST. R3C 4K4

SCATLIFF + MILLER + MURRAY Inc.
 TEL 204 927-3444 FAX 204 927-3443
 1120 - 201 PORTAGE AVENUE WINNIPEG, MB, CANADA

| PROJECT | | KELVIN RECREATION SITE B.P.C.C. | |
|---------|----------|---------------------------------|-------------|
| TITLE | | LANDSCAPE DETAILS | |
| DESIGN | DRAWN | DATE - Y / M / D | SCALE |
| DKM/AH | AH/MB | 12/07/19 | AS NOTED |
| CHECKED | APPROVED | PROJECT NO. | DRAWING NO. |
| DKM | DKM | 11-0107-22 | L-18 |