




A SCHEMATIC ELEVATION - SEATWALL LG PLANTER
SCALE - 1 : 50

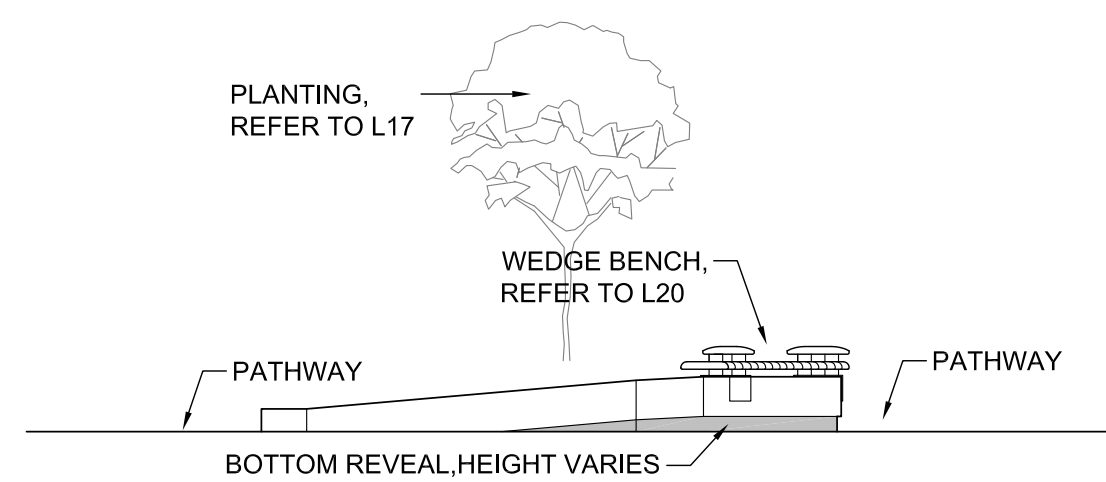


B SCHEMATIC ELEVATION - SIDE LG PLANTER
SCALE - 1 : 50

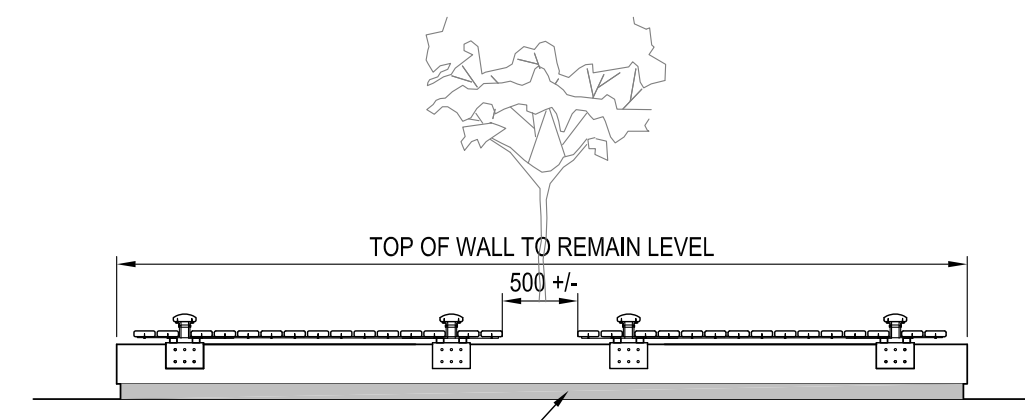


C SCHEMATIC ELEVATION - SEATWALL SM PLANTER
SCALE - 1 : 50

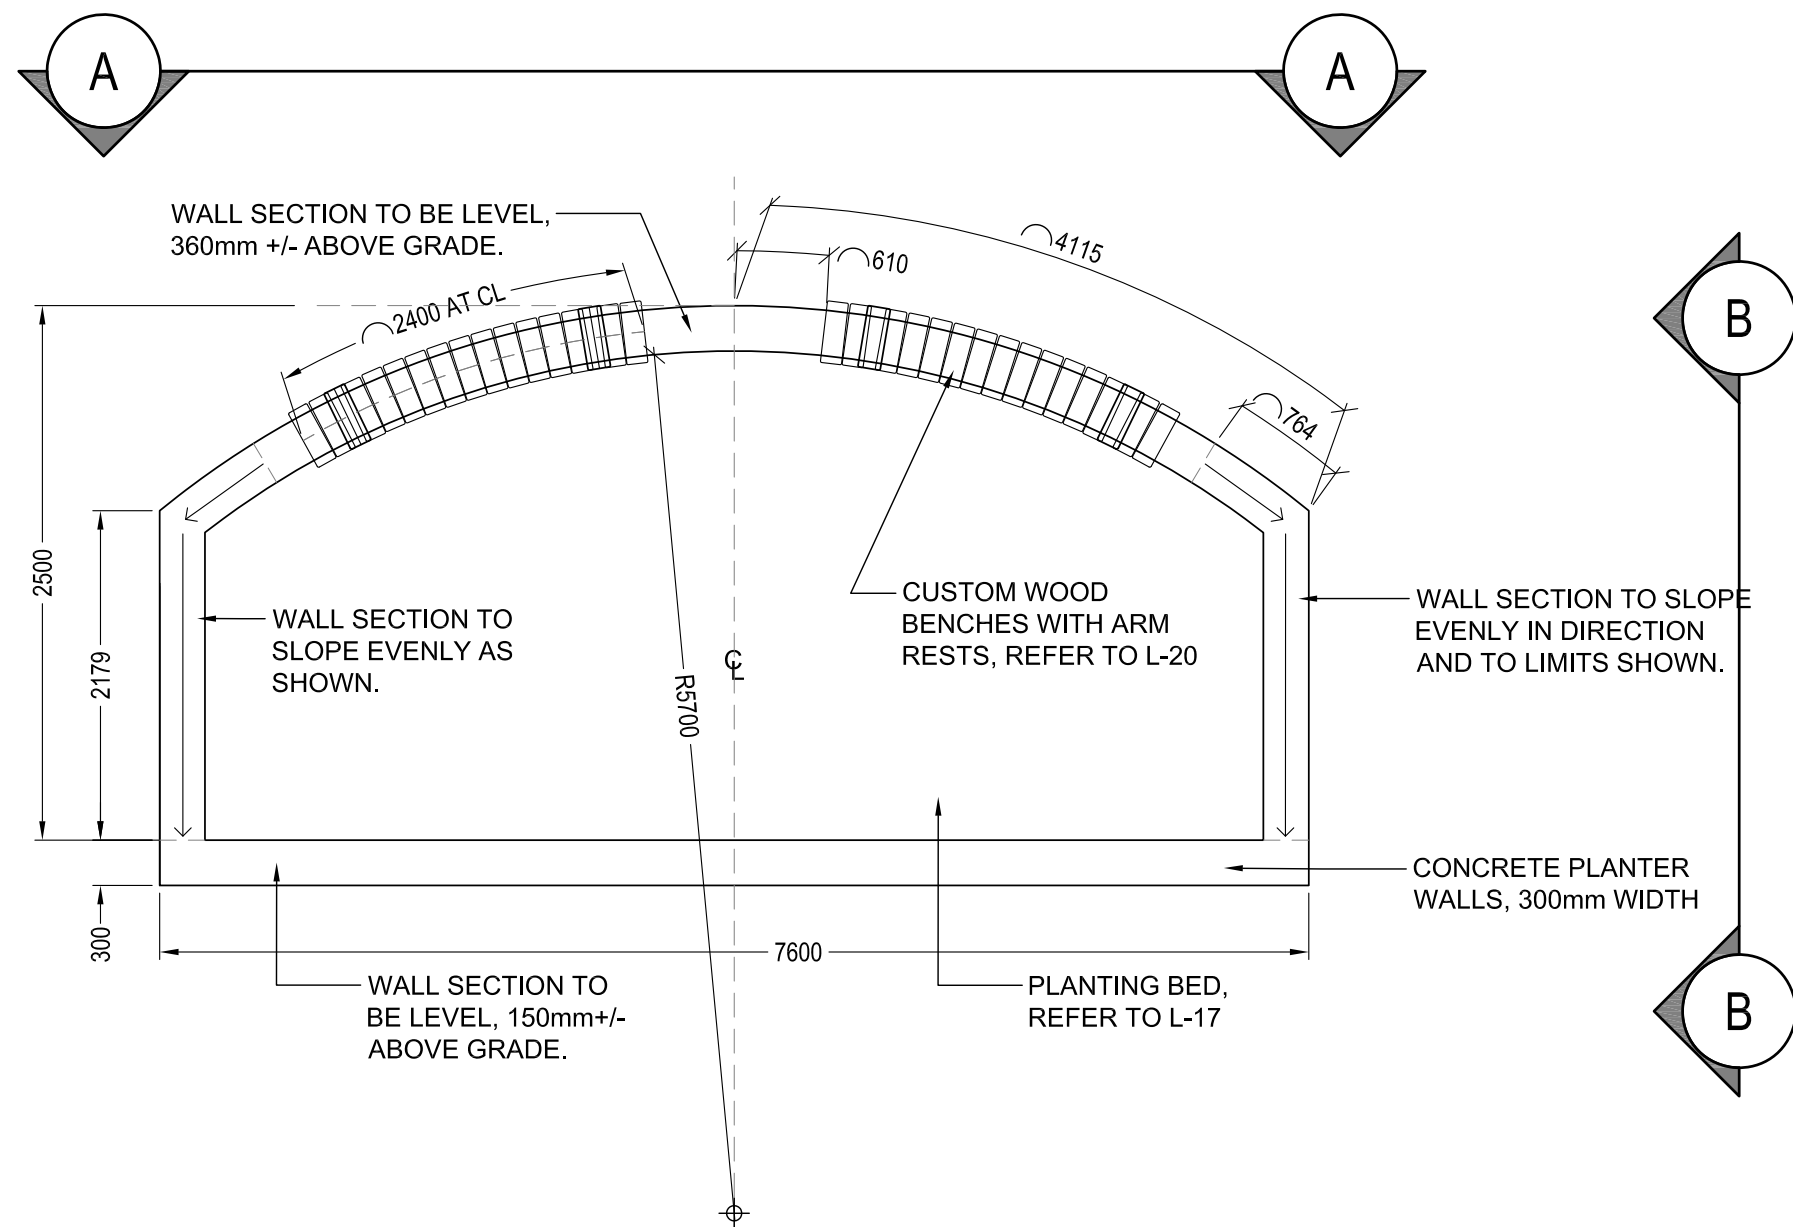


1 LARGE WEDGE PLANTER WITH BENCH - PLAN
SCALE - 1 : 50

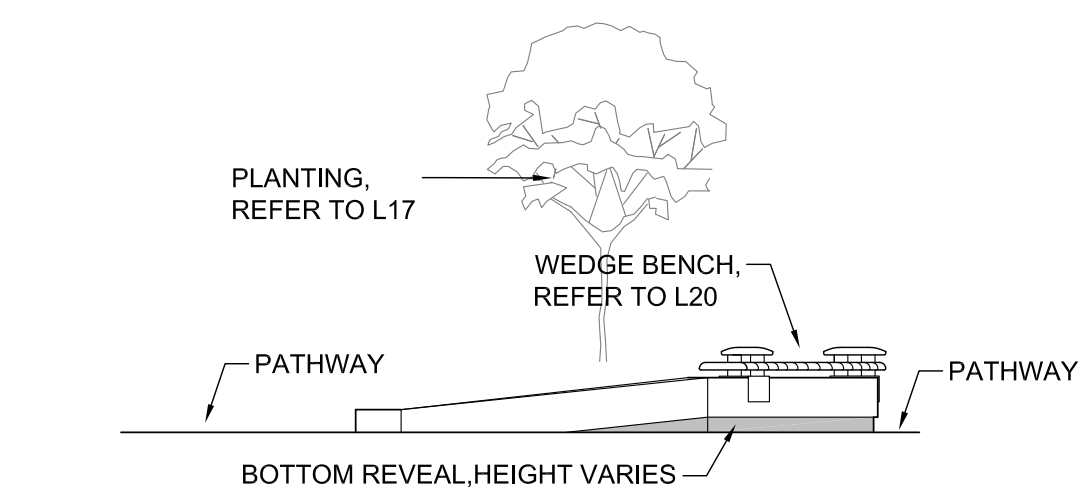


D SCHEMATIC ELEVATION - SIDE SM PLANTER
SCALE - 1 : 50

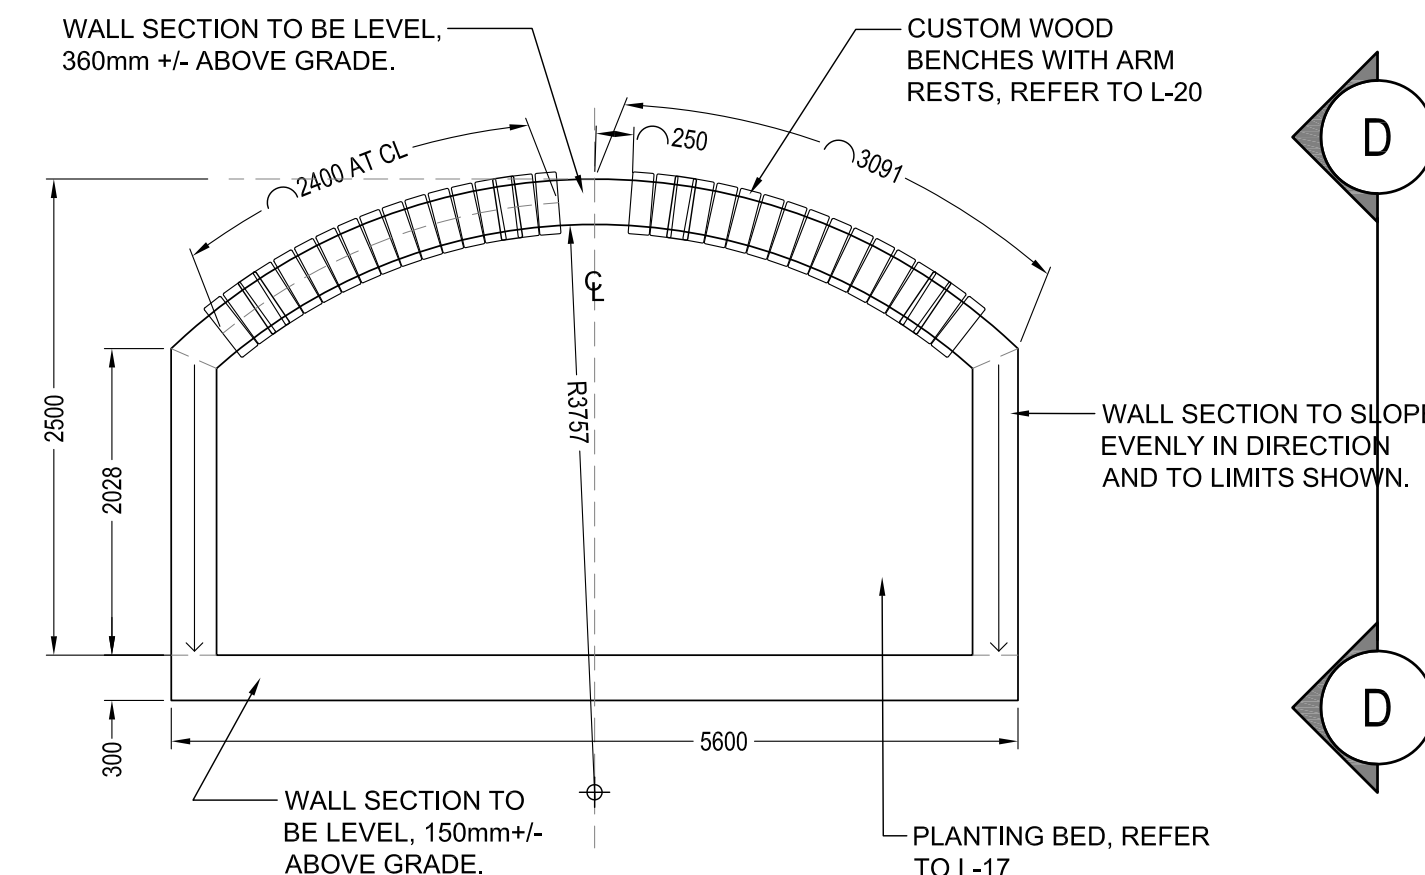


2 SMALL WEDGE PLANTER WITH BENCH - PLAN
SCALE - 1 : 50

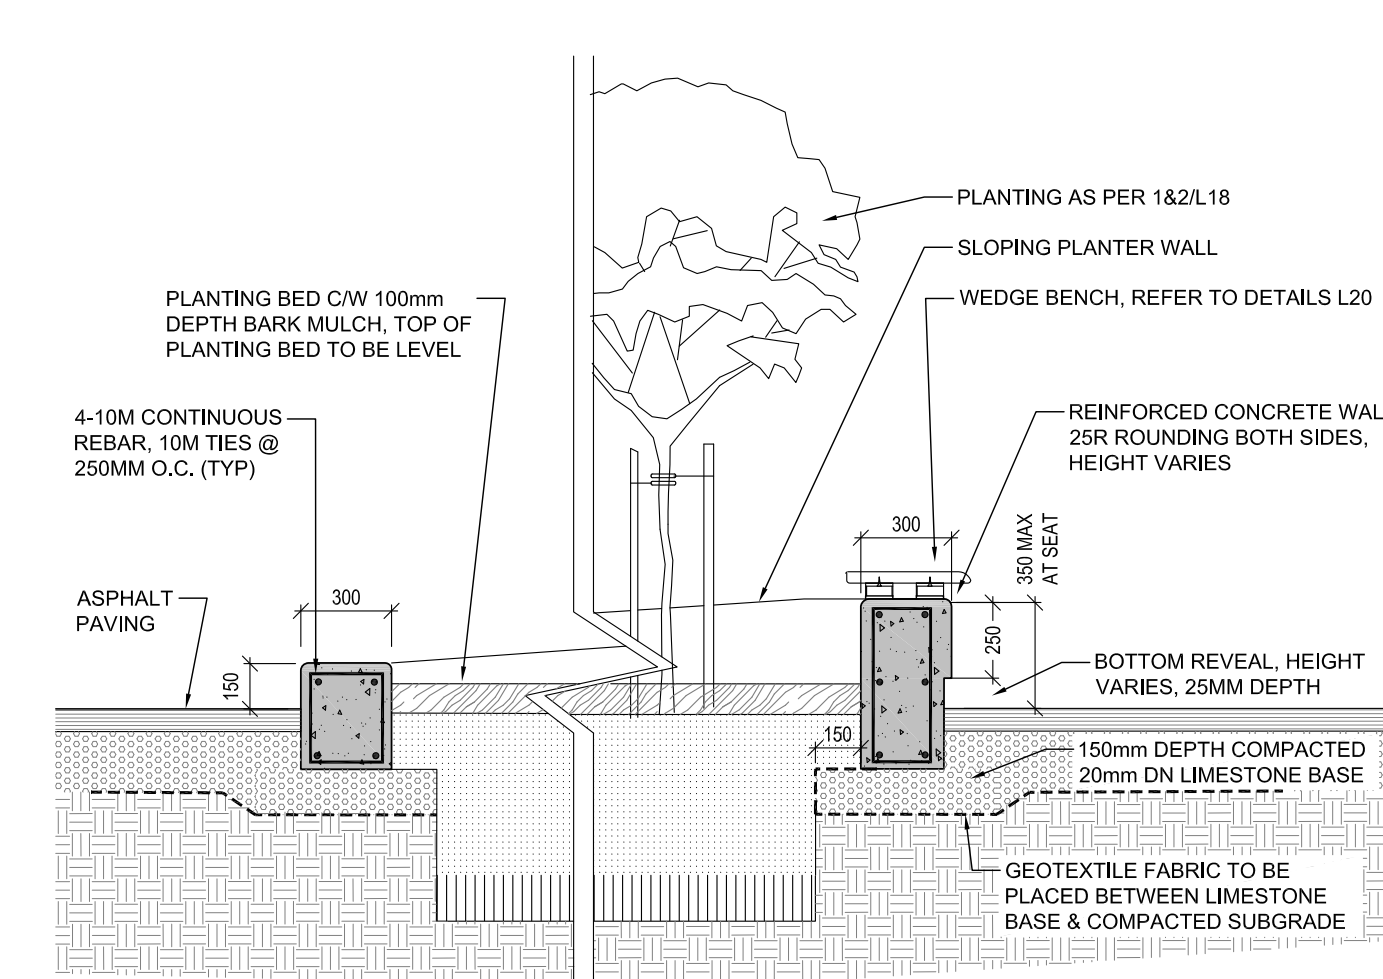


3 WEDGE PLANTER WITH BENCH - TYP SECTION
SCALE - 1 : 25

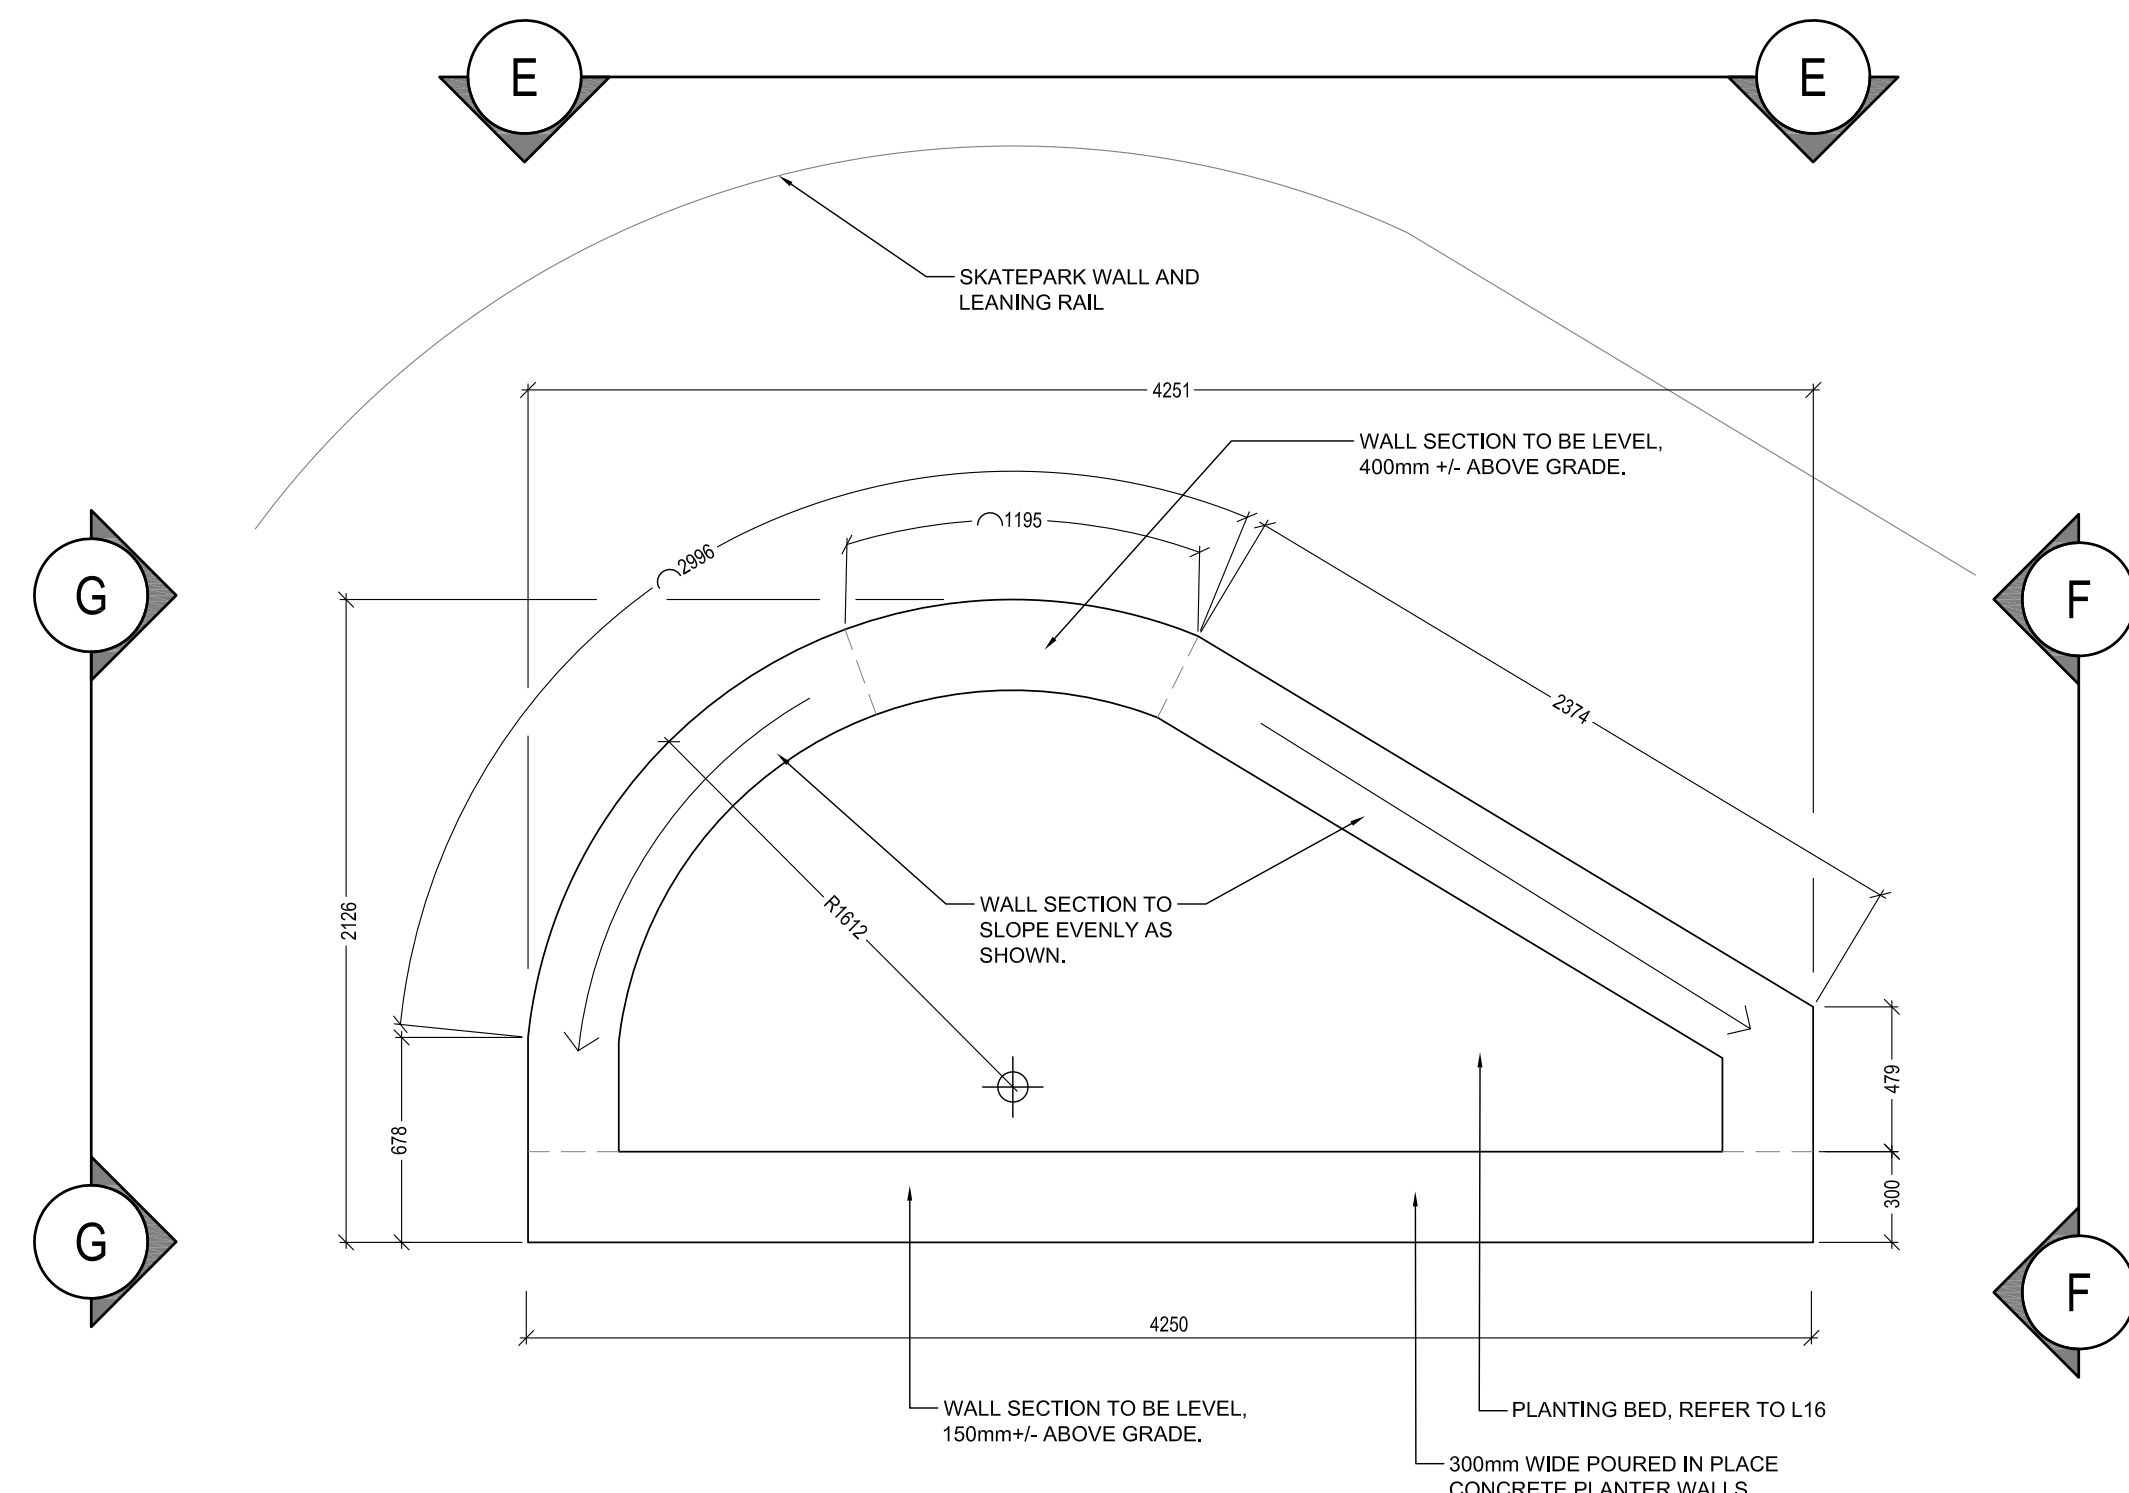


4 ENTRY WEDGE PLANTER - TYP PLAN
SCALE - 1 : 25

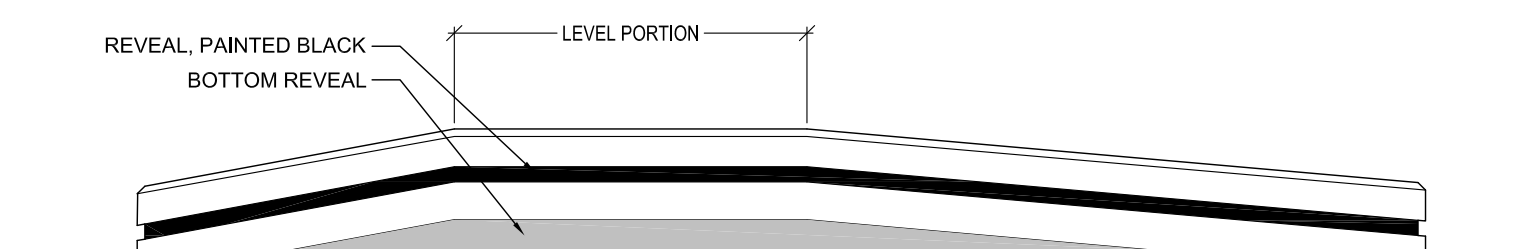


E SCHEMATIC ELEVATION
SCALE - 1 : 50

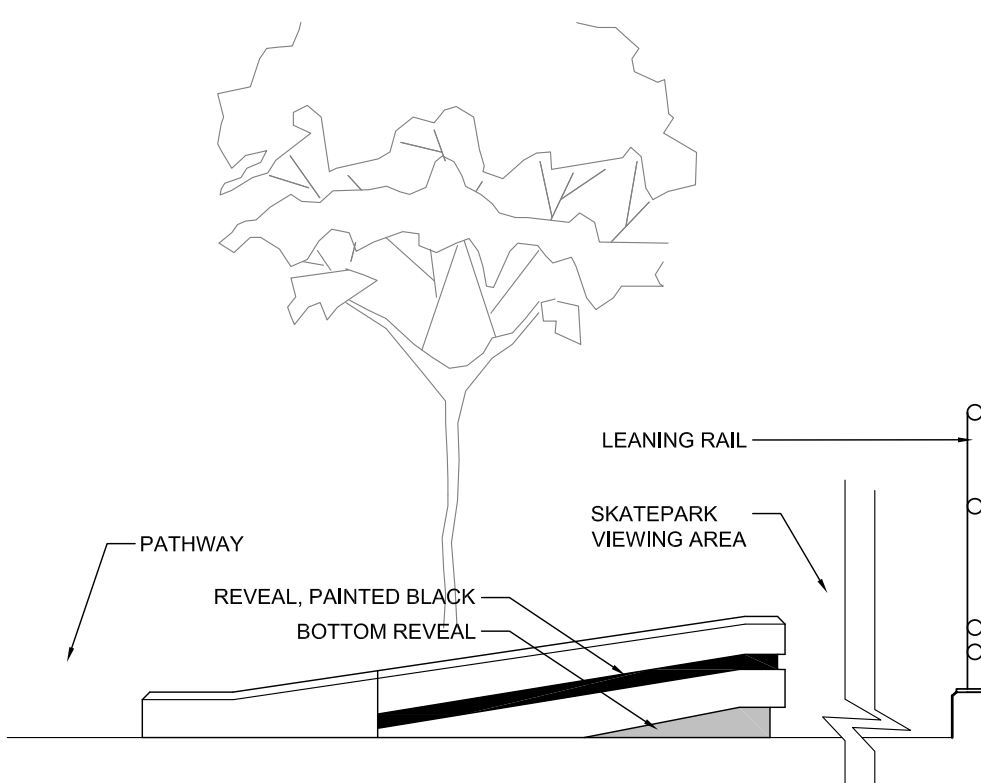

F SCHEMATIC ELEVATION
SCALE - 1 : 25

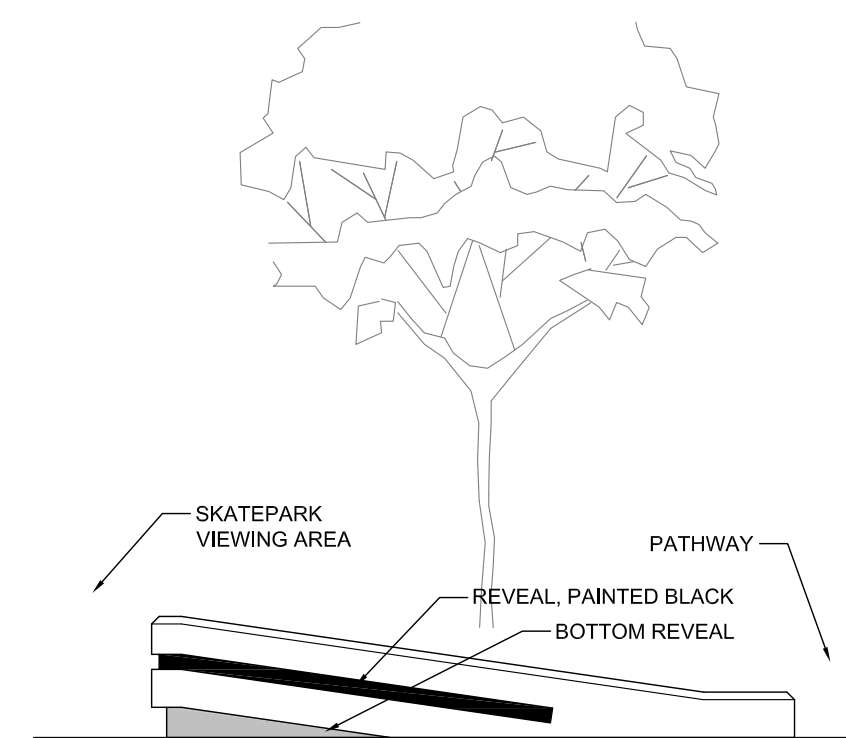

G SCHEMATIC ELEVATION
SCALE - 1 : 25

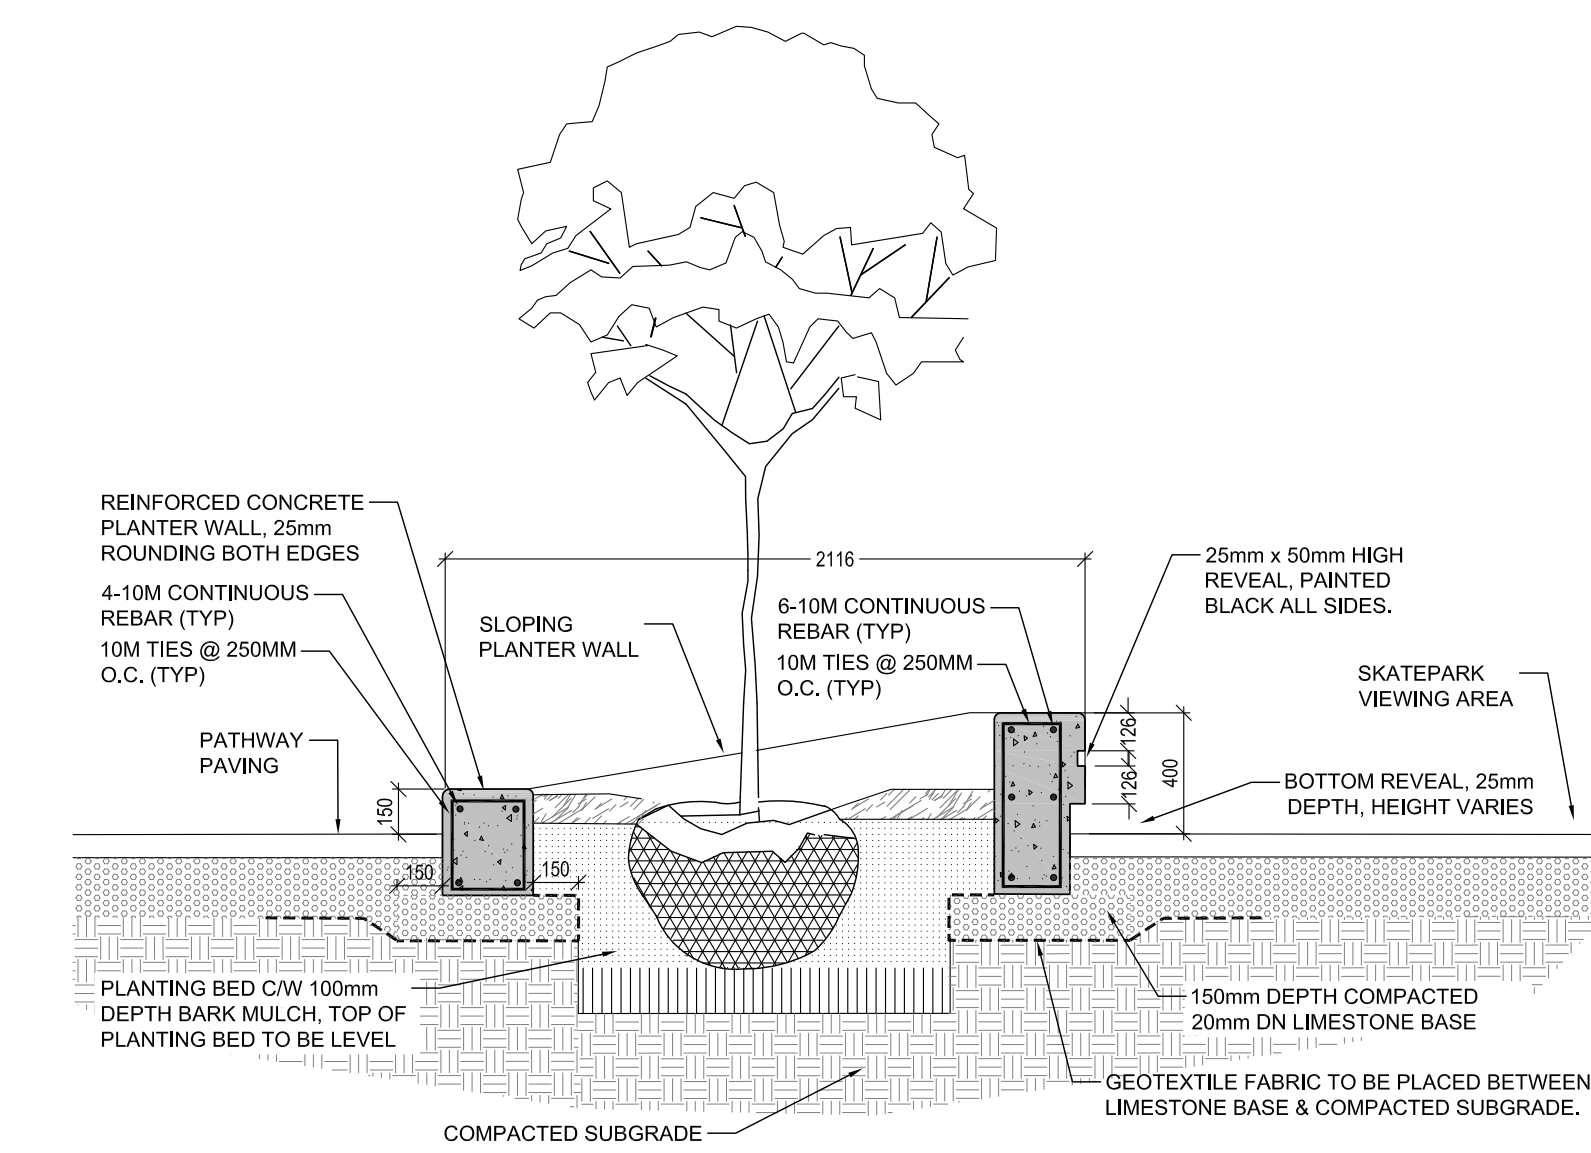


5 ENTRY WEDGE PLANTER - TYP SECTION
SCALE - 1 : 25

NOTES:
ALL POURED IN PLACE CONCRETE PENDING STRUCTURAL REVIEW

REV	YY / MM / DD	DESCRIPTION	BY
1	12 / 08 / 16	ISSUED FOR TENDER	DKM
0	12 / 07 / 19	ISSUED FOR TENDER	DKM

A.	B.
SECTION LETTER OR DETAIL NUMBER, DRAWING WHERE SECTION OR DETAIL IS DRAWN.	DRAWING WHERE SECTION OR DETAIL IS DRAWN.
OR	
A. DRAWING WHERE SECTION OR DETAIL IS INDICATED.	SECTION OR DETAIL SHOWN ON SAME DRAWING.

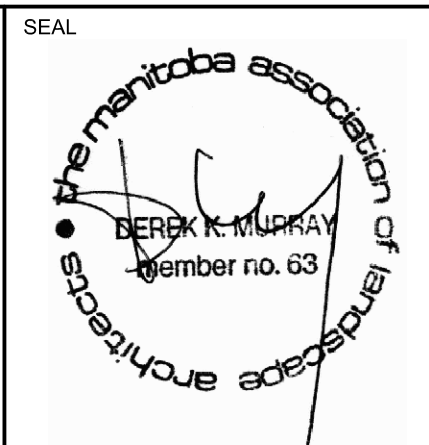

CLIENT: CITY OF WINNIPEG PLANNING, PROPERTY AND DEVELOPMENT DEPARTMENT
300 - 65 GARRY ST. R3C 4K4

SCATLIFF + MILLER + MURRAY Inc.
TEL 204 927-3444 FAX 204 927-3443
1120 - 201 PORTAGE AVENUE WINNIPEG, MB, CANADA

PROJECT		KELVIN RECREATION SITE B.P.C.C.	
TITLE		LANDSCAPE DETAILS	
DESIGN	DRAWN	DATE - Y / M / D	SCALE
DKM/AH	AH/MB	12/07/19	AS NOTED
CHECKED	APPROVED	PROJECT NO.	DRAWING NO.
DKM	DKM	11-0107-22	L-19