

NOTE: CHAINAGES SHOWN ARE ALONG S.P. OF EDISON AVE


EDISON AVENUE




WATER SERVICE INFORMATION

ADDRESS	SIZE (mm) MATERIAL (STREET)	SIZE (mm) MATERIAL (PROP.)	SHORT & LONG MEASUREMENT	CORP. LOCATION	REMARKS
327 EDISON AVE RESIDENTIAL	20	38 COPPER	97.92 EEL ROCH	-	-
330 EDISON AVE RESIDENTIAL	20	COPPER	80.81 EEL ROCH	-	-
332 EDISON AVE RESIDENTIAL	20	COPPER	97.92 EEL ROCH	-	-
333 EDISON AVE RESIDENTIAL	20	COPPER	117.68 EEL ROCH	-	-
333 EDISON AVE RESIDENTIAL	20	COPPER	134.48 EEL ROCH	-	-
334 EDISON AVE RESIDENTIAL	20	COPPER	109.65 EEL ROCH	-	SHARED W/ #336
336 EDISON AVE RESIDENTIAL	20	COPPER	109.65 EEL ROCH	-	SHARED W/ #334
338 EDISON AVE RESIDENTIAL	20	COPPER	120.73 EEL ROCH	-	SHARED W/ #340
340 EDISON AVE RESIDENTIAL	20	COPPER	120.73 EEL ROCH	-	SHARED W/ #338
342A EDISON AVE RESIDENTIAL	20	COPPER	133.86 EEL ROCH	-	-
342B EDISON AVE RESIDENTIAL	20	COPPER	135.67 EEL ROCH	-	-
344 EDISON AVE RESIDENTIAL	12	COPPER	145.78 EEL ROCH	1.0 E OF S/C	-
348 EDISON AVE RESIDENTIAL	20	COPPER	157.17 EEL ROCH	-	-
349 EDISON AVE RESIDENTIAL	20	COPPER	168.40 EEL ROCH	20.4 E OF S/C	-
350 EDISON AVE RESIDENTIAL	20	COPPER	166.43 EEL ROCH	3.6 E OF S/C	-
352 EDISON AVE RESIDENTIAL	20	COPPER	169.87 EEL ROCH	1.5 E OF S/C	-

* SERVICES TO BE RENEWED TO P. ALL OTHERS TO BE RECONNECTED

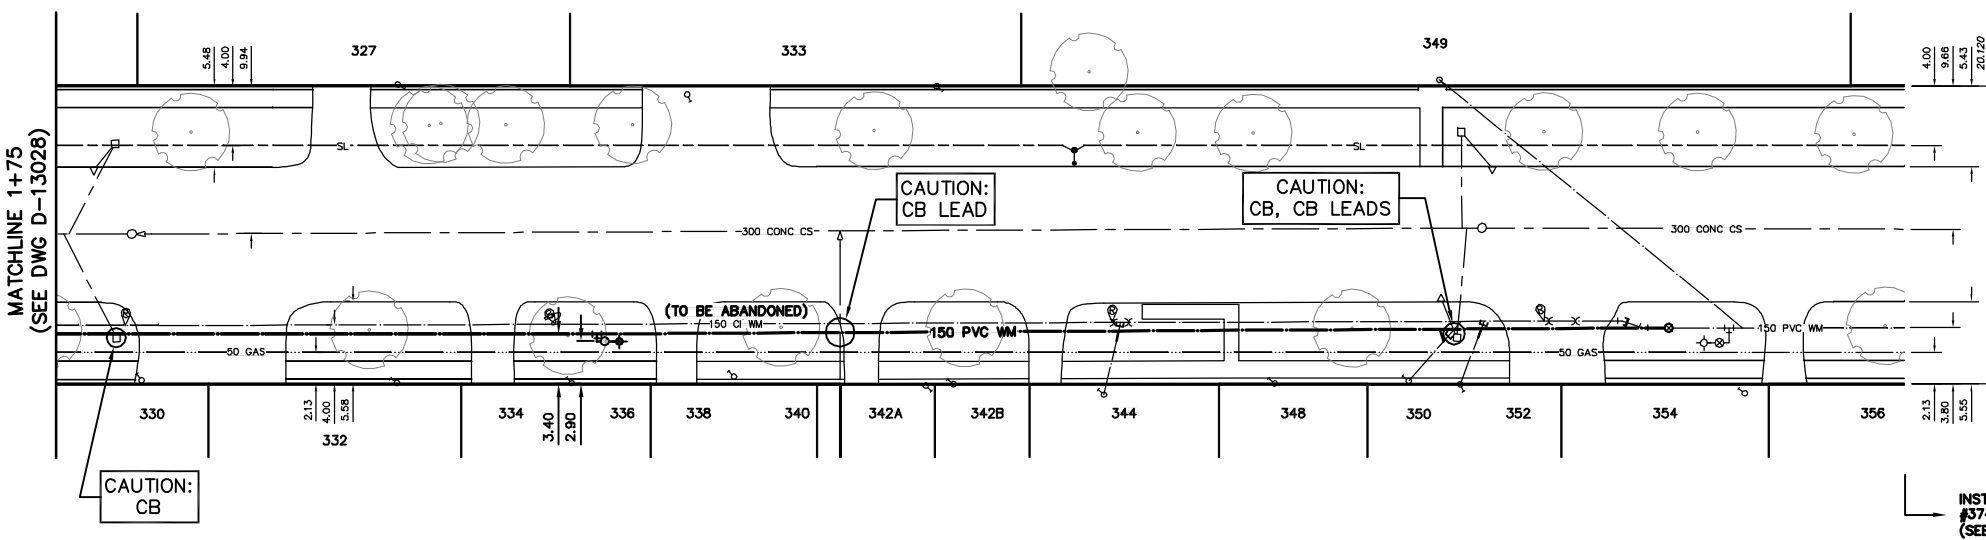

VALVES TO BE COUNTERCLOCKWISE TO CLOSE (RED OPERATING NUT)

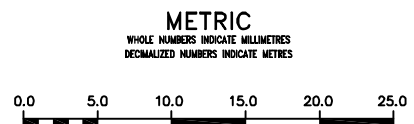

WARNING
IF POWER EQUIPMENT OR EXPLOSIVES ARE TO BE USED FOR EXCAVATION ON THIS PROJECT THE CONTRACTOR MUST:
1) NOTIFY THE GAS COMPANY OF THE PROPOSED LOCATION OF EXCAVATION.
2) TAKE PRECAUTION TO AVOID DAMAGE TO GAS COMPANY INSTALLATIONS.
SEE PROVINCIAL REGULATION 21072 FOR DETAILS

LOCATION APPROVED UNDERGROUND STRUCTURES
SUPV. U/G STRUCTURES COMMITTEE DATE
NOTE:
LOCATION OF UNDERGROUND STRUCTURES AS SHOWN ARE BASED ON THE BEST INFORMATION AVAILABLE BUT NO GUARANTEE IS GIVEN THAT ALL EXISTING UTILITIES ARE SHOWN OR THAT THE GIVEN LOCATIONS ARE EXACT. CONFIRMATION OF EXISTENCE AND EXACT LOCATION OF ALL SERVICES MUST BE OBTAINED FROM THE INDIVIDUAL UTILITIES BEFORE PROCEEDING WITH CONSTRUCTION.

B.M. ELEV.	
CONSTRUCTION COMPLETION DATE: YYYY MM DD	
DESIGNED BY	NC
CHECKED BY	SC
DRAWN BY	CJH
APPROVED BY	KZ
SCALE:	
HORIZONTAL	1:250
VERTICAL	1:50
RELEASED FOR CONSTRUCTION	
K.R. ZUREK	
DATE	2012 03 27
DATE	JULY 30, 2012
PLOT DATE:	2012 08 02

ENGINEER'S SEAL
ORIGINAL SIGNED BY S.R.J. COURNOYER 12-07-30
CONSULTANT DRAWING NUMBER

THE CITY OF WINNIPEG
WATER AND WASTE DEPARTMENT
ENGINEERING DIVISION
2012 WATERMAIN RENEWALS
EDISON AVENUE
75 E OF ROCH STREET TO
200 E OF ROCH STREET
SHEET 6 OF 9
CITY DRAWING NUMBER
D-13029