



NOTE: CHAINAGES SHOWN ARE ALONG E  $\perp$  OF BROOKLYN ST

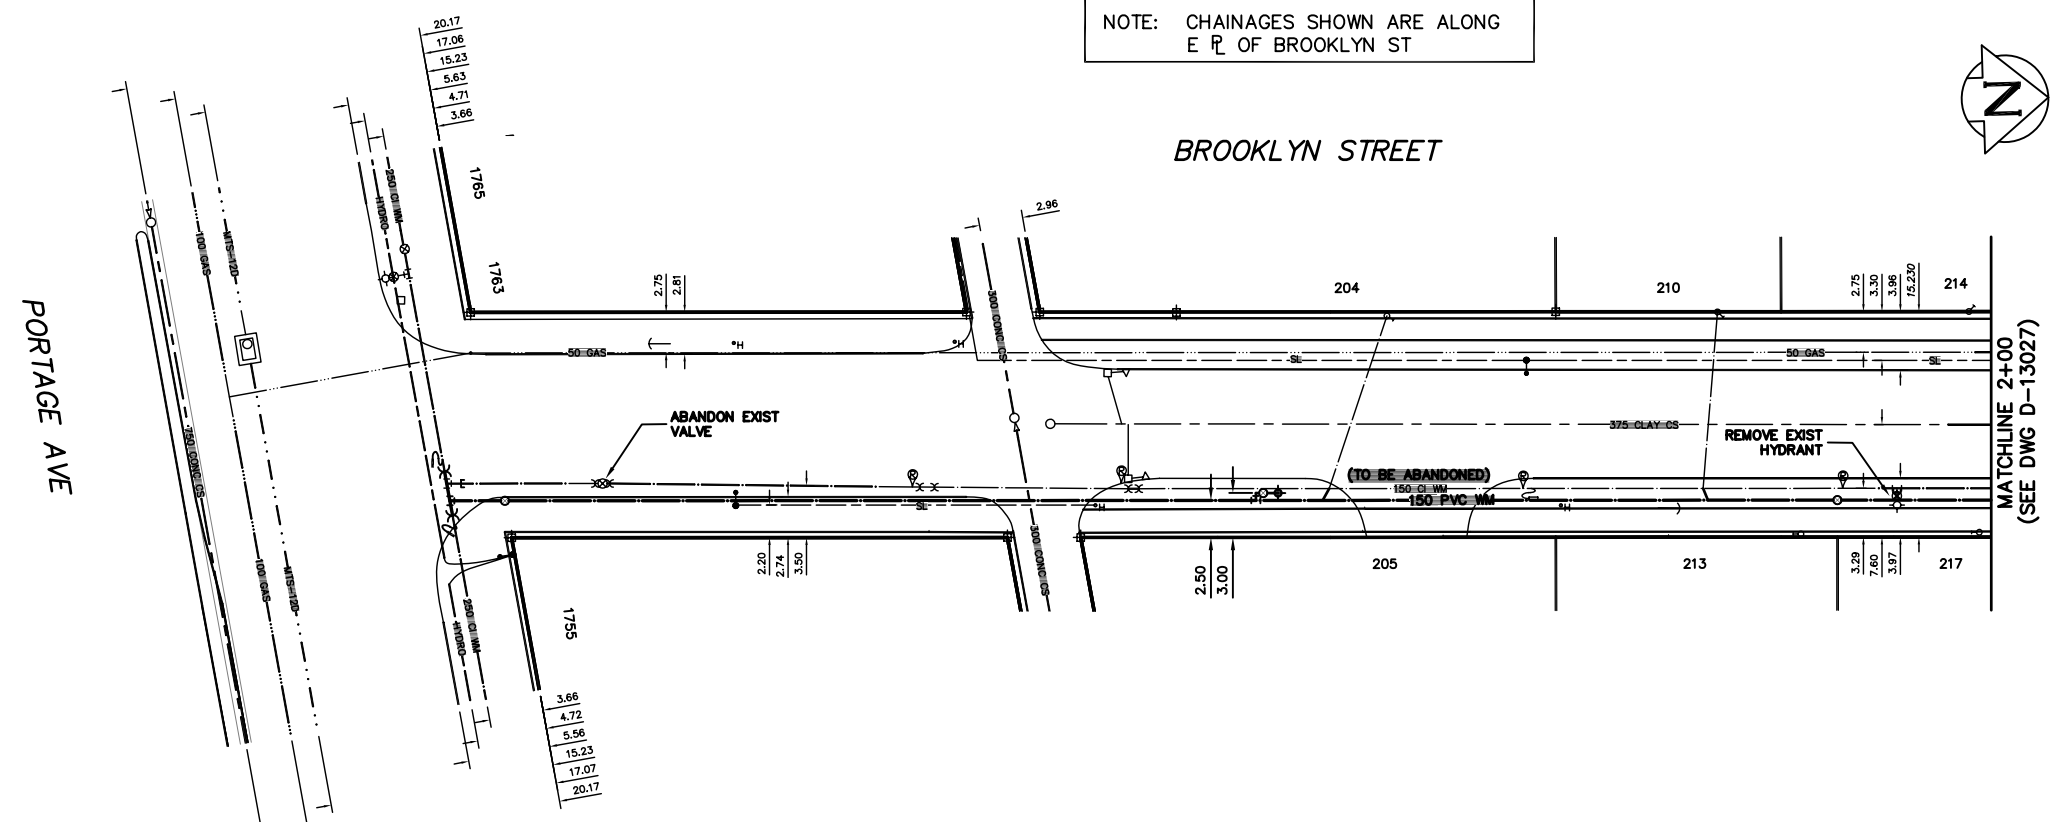

WATER SERVICE INFORMATION					
ADDRESS	SIZE (mm) MATERIAL (STREET)	SIZE (mm) MATERIAL (PROP.)	SHORT & LONG MEASUREMENT	CORP. LOCATION	REMARKS
204 BROOKLYN ST RESIDENTIAL	20 COPPER	20 COPPER	61.45 NNL PORTAGE	3.8 S OF S/C	-
205 BROOKLYN ST RESIDENTIAL	-	-	-	-	-
210 BROOKLYN ST RESIDENTIAL	20	20	84.11 NNL PORTAGE	0.9 S OF S/C	-
213 BROOKLYN ST RESIDENTIAL	20	LEAD	87.13 NNL PORTAGE	-	-
214 BROOKLYN ST RESIDENTIAL	-	-	101.17 NNL PORTAGE	-	-
217 BROOKLYN ST RESIDENTIAL	-	-	98.88 NNL PORTAGE	-	-
1755 PORTAGE AVE RESIDENTIAL	25	-	-	-	SERV. OFF PORTAGE
1763 PORTAGE AVE RESIDENTIAL	25	COPPER	24.74 EEL BROOKLYN	-	SERV. OFF PORTAGE

\*SERVICES TO BE RENEWED TO  $\perp$  ALL OTHERS TO BE RECONNECTED

NOTE: ALL VALVES TO BE INSTALLED COUNTER-CLOCKWISE TO CLOSE

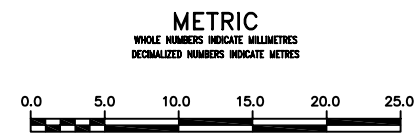

**WARNING**  
IF POWER EQUIPMENT OR EXPLOSIVES ARE TO BE USED FOR EXCAVATION ON THIS PROJECT THE CONTRACTOR MUST:  
1) NOTIFY THE GAS COMPANY OF THE PROPOSED LOCATION OF EXCAVATION.  
2) TAKE PRECAUTION TO AVOID DAMAGE TO GAS COMPANY INSTALLATIONS.  
SEE PROVINCIAL REGULATION 210/72 FOR DETAILS

**LOCATION APPROVED UNDERGROUND STRUCTURES**  
SUPV. U/G STRUCTURES COMMITTEE DATE  
NOTE:  
LOCATION OF UNDERGROUND STRUCTURES AS SHOWN ARE BASED ON THE BEST INFORMATION AVAILABLE BUT NO GUARANTEE IS GIVEN THAT ALL EXISTING UTILITIES ARE SHOWN OR THAT THE GIVEN LOCATIONS ARE EXACT. CONFIRMATION OF EXISTENCE AND EXACT LOCATION OF ALL SERVICES MUST BE OBTAINED FROM THE INDIVIDUAL UTILITIES BEFORE PROCEEDING WITH CONSTRUCTION.

B.M. ELEV.	
CONSTRUCTION COMPLETION DATE: YYYY MM DD	
DESIGNED BY	NC
CHECKED BY	SC
DRAWN BY	CJH
APPROVED BY	KZ
SCALE:	
HORIZONTAL	1:250
VERTICAL	1:50
RELEASED FOR CONSTRUCTION	
DATE	2012 07 31
DATE	JULY 30, 2012
NO.	REVISIONS
DATE	BY
DATE	2012 07 31
DATE	2012 07 31

ENGINEER'S SEAL  
**ORIGINAL SIGNED BY S.R.J. COUNROYER 12-07-30**  
CONSULTANT DRAWING NUMBER

**THE CITY OF WINNIPEG**  
WATER AND WASTE DEPARTMENT  
ENGINEERING DIVISION  
2012 WATERMAIN RENEWALS  
**BROOKLYN STREET**  
PORTAGE AVENUE TO  
100 N OF PORTAGE AVENUE

SHEET 3 OF 9  
CITY DRAWING NUMBER  
**D-13026**