


NOTE: CHAINAGES SHOWN ARE ALONG E.P. OF BROOKLYN ST

BROOKLYN STREET

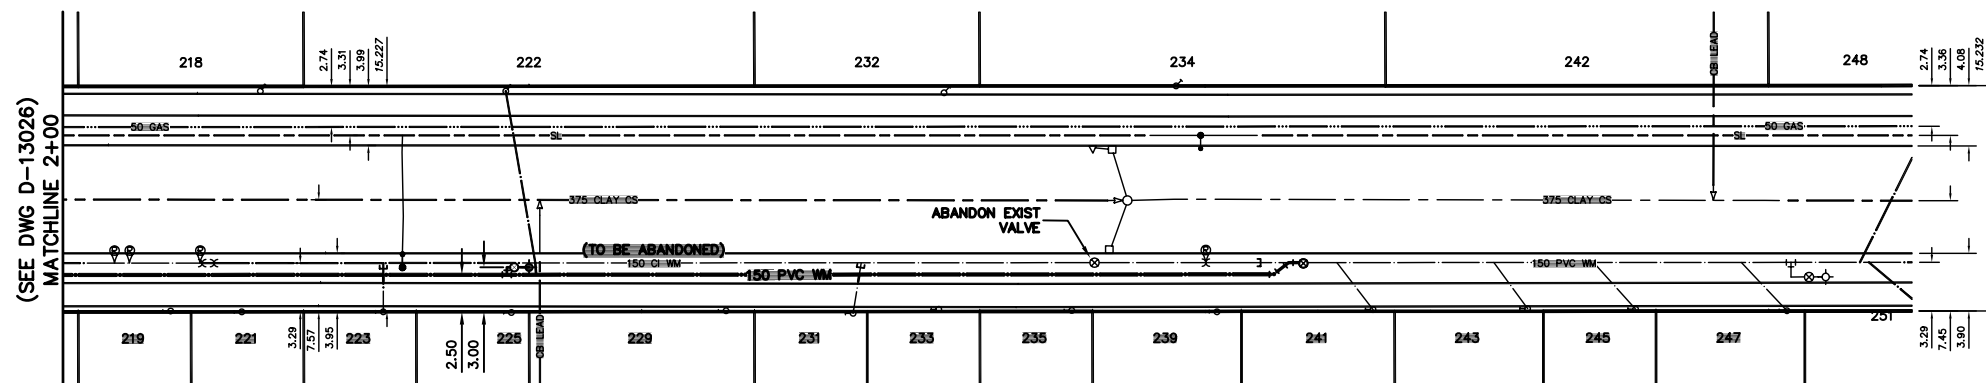


WATER SERVICE INFORMATION

ADDRESS	SIZE (mm) MATERIAL (STREET)	SIZE (mm) MATERIAL (PROP.)	SHORT & LONG MEASUREMENT	CORP. LOCATION	REMARKS
218 BROOKLYN ST RESIDENTIAL	-	12 LEAD	116.14 NNL PORTAGE	-	-
219 BROOKLYN ST RESIDENTIAL	-	-	107.28 NNL PORTAGE	-	-
221 BROOKLYN ST RESIDENTIAL	-	-	112.02 NNL PORTAGE	-	-
222 BROOKLYN ST RESIDENTIAL	20 COPPER	12 COPPER	132.27 NNL PORTAGE	2.0 N OF S/C	-
223 BROOKLYN ST RESIDENTIAL	20 COPPER	12 LEAD	121.55 NNL PORTAGE	OPP S/C	-
225 BROOKLYN ST RESIDENTIAL	-	12 LEAD	130.23 NNL PORTAGE	-	-
229 BROOKLYN ST RESIDENTIAL	-	12 LEAD	144.68 NNL PORTAGE	-	-
231 BROOKLYN ST RESIDENTIAL	20 COPPER	12 LEAD	153.40 NNL PORTAGE	0.5 N OF S/C	-
232 BROOKLYN ST RESIDENTIAL	-	12 LEAD	162.24 NNL PORTAGE	-	-
233 BROOKLYN ST RESIDENTIAL	-	-	159.15 NNL PORTAGE	-	-
234 BROOKLYN ST RESIDENTIAL	-	20 COPPER	177.87 NNL PORTAGE	-	-
235 BROOKLYN ST RESIDENTIAL	-	-	168.08 NNL PORTAGE	-	-
239 BROOKLYN ST RESIDENTIAL	-	-	178.02 NNL PORTAGE	-	-
241 BROOKLYN ST RESIDENTIAL	20 COPPER	-	188.44 NNL PORTAGE	2.5 S OF S/C	-
242 BROOKLYN ST RESIDENTIAL	-	-	-	-	-

\*SERVICES TO BE RENEWED TO E.P. ALL OTHERS TO BE RECONNECTED

NOTE: ALL VALVES TO BE INSTALLED COUNTER-CLOCKWISE TO CLOSE

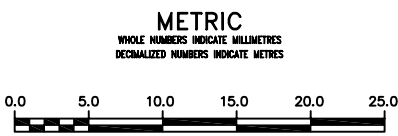

**WARNING**  
IF POWER EQUIPMENT OR EXPLOSIVES ARE TO BE USED FOR EXCAVATION ON THIS PROJECT THE CONTRACTOR MUST:  
1) NOTIFY THE GAS COMPANY OF THE PROPOSED LOCATION OF EXCAVATION.  
2) TAKE PRECAUTION TO AVOID DAMAGE TO GAS COMPANY INSTALLATIONS.  
SEE PROVINCIAL REGULATION 210/72 FOR DETAILS

**LOCATION APPROVED UNDERGROUND STRUCTURES**  
SUPV. U/G STRUCTURES COMMITTEE DATE  
NOTE: LOCATION OF UNDERGROUND STRUCTURES AS SHOWN ARE BASED ON THE BEST INFORMATION AVAILABLE BUT NO GUARANTEE IS GIVEN THAT ALL EXISTING UTILITIES ARE SHOWN OR THAT THE GIVEN LOCATIONS ARE EXACT. CONFIRMATION OF EXISTENCE AND EXACT LOCATION OF ALL SERVICES MUST BE OBTAINED FROM THE INDIVIDUAL UTILITIES BEFORE PROCEEDING WITH CONSTRUCTION.

B.M. ELEV.	
CONSTRUCTION COMPLETION DATE: YYYY MM DD	
DESIGNED BY	NC
CHECKED BY	SC
DRAWN BY	CJH
APPROVED BY	KZ
SCALE:	
HORIZONTAL	1:250
VERTICAL	1:50
RELEASED FOR CONSTRUCTION	
K.R. ZUREK	
DATE	JULY 30, 2012
NO.	REVISIONS
DATE	BY

ENGINEER'S SEAL  
**ORIGINAL SIGNED BY S.R.J. COURNOYER 12-07-30**  
CONSULTANT DRAWING NUMBER

FILE PATH: R:\DRAWINGS\WATER\RENEWAL\2012\_RENEWALS\More Additional Renewals\  
FILE NAME: D-13027.dwg

**THE CITY OF WINNIPEG**  
WATER AND WASTE DEPARTMENT  
ENGINEERING DIVISION  
2012 WATERMAIN RENEWALS  
BROOKLYN STREET  
100 N OF PORTAGE AVENUE TO  
225 N OF PORTAGE AVENUE  
SHEET 4 OF 9  
CITY DRAWING NUMBER  
D-13027