

DETAIL "B"
SCALE 1:250



NOTE: CHAINAGES SHOWN ARE ALONG S R L OF EDISON AVE

EDISON AVENUE



| WATER SERVICE INFORMATION | | | | | |
|---------------------------|-----------------------------|----------------------------|--------------------------|----------------|----------------|
| ADDRESS | SIZE (mm) MATERIAL (STREET) | SIZE (mm) MATERIAL (PROP.) | SHORT & LONG MEASUREMENT | CORP. LOCATION | REMARKS |
| 327 EDISON AVE | 20 | 38 | 97.92 EEL ROCH | - | - |
| 330 EDISON AVE | 20 | COPPER | 80.81 EEL ROCH | - | - |
| 332 EDISON AVE | 20 | COPPER | 97.92 EEL ROCH | - | - |
| 333 EDISON AVE | 20 | COPPER | 117.68 EEL ROCH | - | - |
| 333 EDISON AVE | 20 | COPPER | 134.48 EEL ROCH | - | - |
| 334 EDISON AVE | 20 | COPPER | 109.65 EEL ROCH | - | SHARED W/ #336 |
| 336 EDISON AVE | 20 | COPPER | 109.65 EEL ROCH | - | SHARED W/ #334 |
| 338 EDISON AVE | 20 | COPPER | 120.73 EEL ROCH | - | SHARED W/ #340 |
| 340 EDISON AVE | 20 | COPPER | 120.73 EEL ROCH | - | SHARED W/ #338 |
| 342A EDISON AVE | 20 | COPPER | 133.86 EEL ROCH | - | - |
| 342B EDISON AVE | 20 | COPPER | 135.67 EEL ROCH | - | - |
| 344 EDISON AVE | 12 | COPPER | 145.78 EEL ROCH | 1.0 E OF S/C | - |
| 348 EDISON AVE | 20 | COPPER | 157.17 EEL ROCH | - | - |
| 349 EDISON AVE | 20 | COPPER | 168.40 EEL ROCH | 20.4 E OF S/C | - |
| 350 EDISON AVE | 20 | COPPER | 166.43 EEL ROCH | 3.6 E OF S/C | - |
| 352 EDISON AVE | 20 | COPPER | 169.87 EEL ROCH | 1.5 E OF S/C | - |

* SERVICES TO BE RENEWED TO R, ALL OTHERS TO BE RECONNECTED

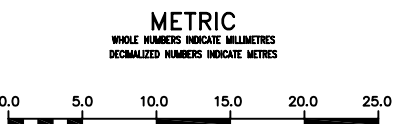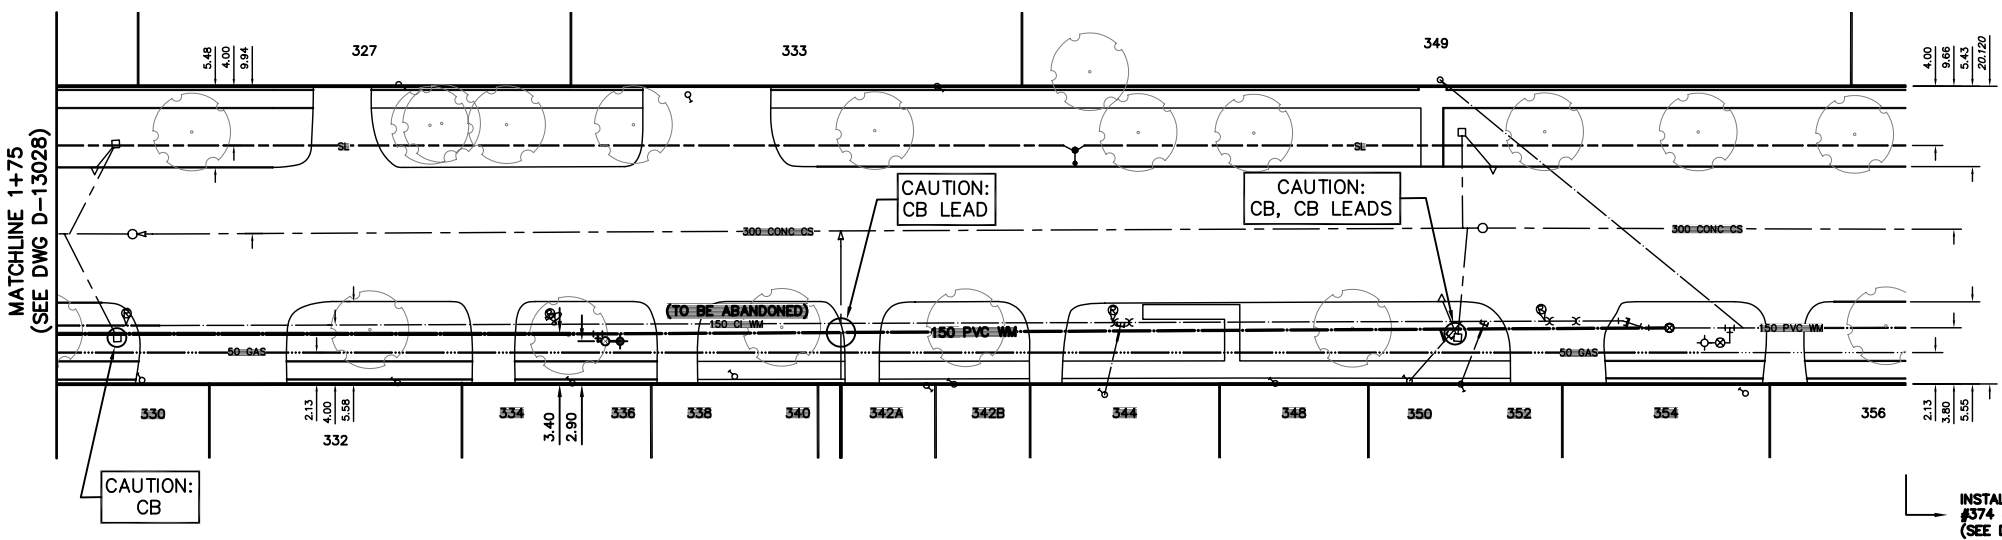

WARNING
IF POWER EQUIPMENT OR EXPLOSIVES ARE TO BE USED FOR EXCAVATION ON THIS PROJECT THE CONTRACTOR MUST:
1) NOTIFY THE GAS COMPANY OF THE PROPOSED LOCATION OF EXCAVATION.
2) TAKE PRECAUTION TO AVOID DAMAGE TO GAS COMPANY INSTALLATIONS.
SEE PROVINCIAL REGULATION 21072 FOR DETAILS

LOCATION APPROVED UNDERGROUND STRUCTURES
SUPV. U/G STRUCTURES COMMITTEE DATE
NOTE:
LOCATION OF UNDERGROUND STRUCTURES AS SHOWN ARE BASED ON THE BEST INFORMATION AVAILABLE BUT NO GUARANTEE IS GIVEN THAT ALL EXISTING UTILITIES ARE SHOWN OR THAT THE GIVEN LOCATIONS ARE EXACT. CONFIRMATION OF EXISTENCE AND EXACT LOCATION OF ALL SERVICES MUST BE OBTAINED FROM THE INDIVIDUAL UTILITIES BEFORE PROCEEDING WITH CONSTRUCTION.

| | | | |
|------------------------------------------|---------------|------|----|
| B.M. ELEV. | | | |
| CONSTRUCTION COMPLETION DATE: YYYY MM DD | | | |
| DESIGNED BY | NC | | |
| CHECKED BY | SC | | |
| DRAWN BY | CJH | | |
| APPROVED BY | KZ | | |
| SCALE: | | | |
| HORIZONTAL | 1:250 | | |
| VERTICAL | 1:50 | | |
| DATE | 2012 03 27 | | |
| DATE | JULY 30, 2012 | | |
| NO. | REVISIONS | DATE | BY |

ENGINEER'S SEAL
ORIGINAL SIGNED BY S.R.J. COURNOYER 12-07-30
CONSULTANT DRAWING NUMBER
K.R. ZUREK
DATE JULY 30, 2012

BID OPPORTUNITY: 565-2012
CONTRACT NUMBER: 9

THE CITY OF WINNIPEG
WATER AND WASTE DEPARTMENT
ENGINEERING DIVISION
2012 WATERMAIN RENEWALS
EDISON AVENUE
75 E OF ROCH STREET TO
200 E OF ROCH STREET
SHEET 6 OF 9
CITY DRAWING NUMBER
D-13029