


NOTE: CHAINAGES SHOWN ARE ALONG E R OF WAVERLEY ST

WAVERLEY STREET

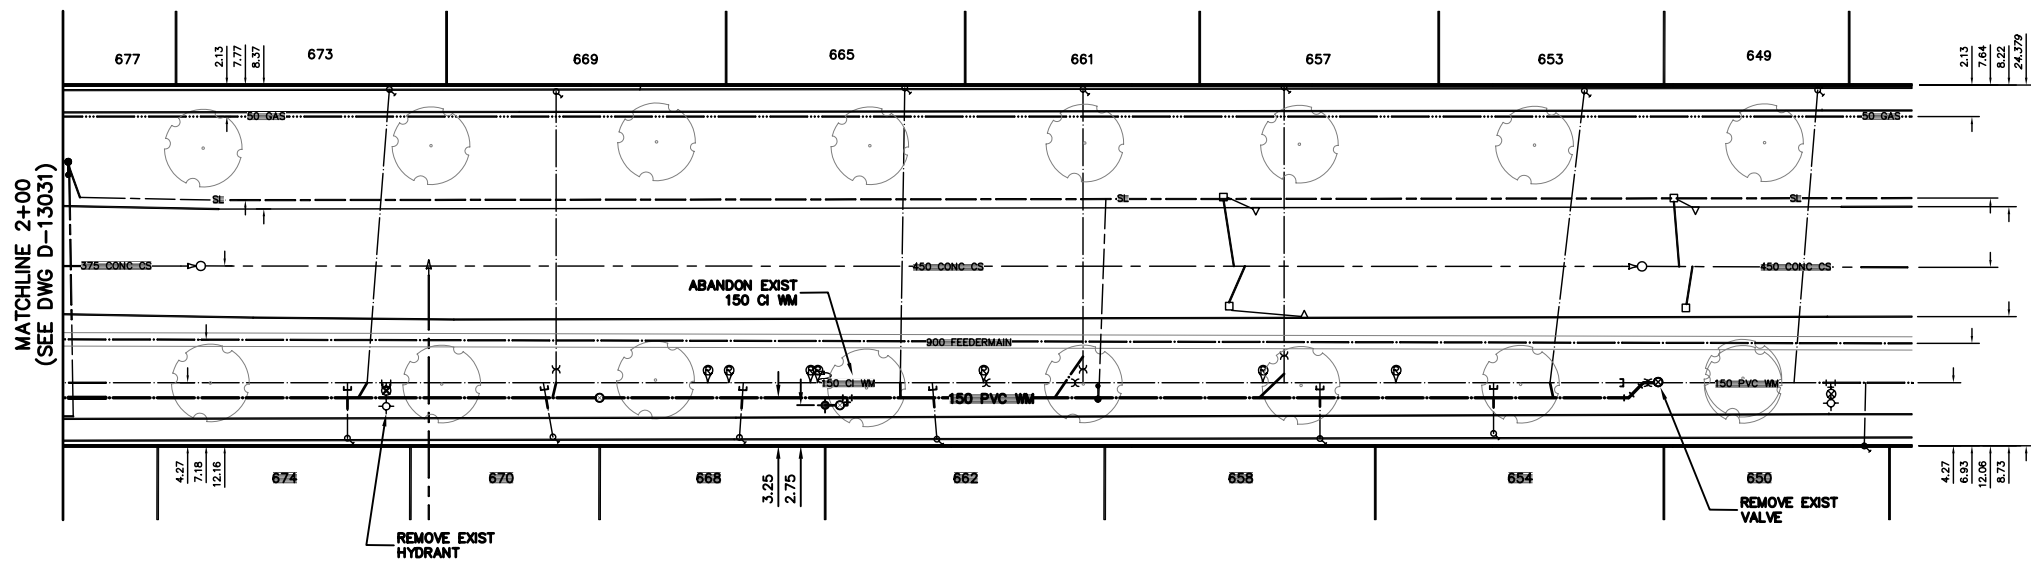


WATER SERVICE INFORMATION

ADDRESS	SIZE (mm) MATERIAL (STREET)	SIZE (mm) MATERIAL (PROP.)	SHORT & LONG MEASUREMENT	CORP. LOCATION	REMARKS
653 WAVERLEY ST RESIDENTIAL	20 COPPER	20 COPPER	177.81>NNL GRANT	2.3 S OF S/C	-
654 WAVERLEY ST RESIDENTIAL	20 COPPER	20 COPPER	171.68>NNL GRANT	OPP S/C	-
657 WAVERLEY ST RESIDENTIAL	20 COPPER	20 COPPER	157.53>NNL GRANT	OPP S/C	-
658 WAVERLEY ST RESIDENTIAL	25 COPPER	25 COPPER	159.92>NNL GRANT	OPP S/C	-
661 WAVERLEY ST RESIDENTIAL	25 COPPER	25 COPPER	143.78>NNL GRANT	OPP S/C	-
662 WAVERLEY ST RESIDENTIAL	20 COPPER	20 COPPER	134.06>NNL GRANT	0.3 S OF S/C	-
665 WAVERLEY ST RESIDENTIAL	20 COPPER	20 COPPER	131.82>NNL GRANT	0.3 S OF S/C	-
668 WAVERLEY ST RESIDENTIAL	20 COPPER	20 COPPER	120.79>NNL GRANT	0.3 N OF S/C	-
669 WAVERLEY ST RESIDENTIAL	20 COPPER	20 COPPER	108.35>NNL GRANT	OPP S/C	-
670 WAVERLEY ST RESIDENTIAL	20 COPPER	20 COPPER	108.12>NNL GRANT	0.6 S OF S/C	-
673 WAVERLEY ST RESIDENTIAL	20 COPPER	20 COPPER	96.12>NNL GRANT	1.5 S OF S/C	-
674 WAVERLEY ST RESIDENTIAL	20 COPPER	20 COPPER	94.25>NNL GRANT	OPP S/C	-

*SERVICES TO BE RENEWED TO R ALL OTHERS TO BE RECONNECTED

NOTE: ALL VALVES TO BE INSTALLED COUNTER-CLOCKWISE TO CLOSE

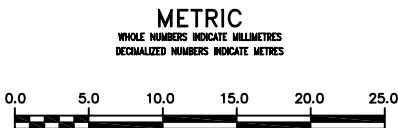

WARNING

IF POWER EQUIPMENT OR EXPLOSIVES ARE TO BE USED FOR EXCAVATION ON THIS PROJECT THE CONTRACTOR MUST:

- 1) NOTIFY THE GAS COMPANY OF THE PROPOSED LOCATION OF EXCAVATION.
- 2) TAKE PRECAUTION TO AVOID DAMAGE TO GAS COMPANY INSTALLATIONS.

SEE PROVINCIAL REGULATION 210/72 FOR DETAILS

LOCATION APPROVED UNDERGROUND STRUCTURES

SUPV. U/G STRUCTURES COMMITTEE DATE

NOTE: LOCATION OF UNDERGROUND STRUCTURES AS SHOWN ARE BASED ON THE BEST INFORMATION AVAILABLE BUT NO GUARANTEE IS GIVEN THAT ALL EXISTING UTILITIES ARE SHOWN OR THAT THE GIVEN LOCATIONS ARE EXACT. CONFIRMATION OF EXISTENCE AND EXACT LOCATION OF ALL SERVICES MUST BE OBTAINED FROM THE INDIVIDUAL UTILITIES BEFORE PROCEEDING WITH CONSTRUCTION.

B.M. ELEV.	
CONSTRUCTION COMPLETION DATE: YYYY MM DD	
DESIGNED BY	NC
CHECKED BY	SC
DRAWN BY	CJH
APPROVED BY	KZ
SCALE:	
HORIZONTAL	1:250
VERTICAL	1:50
RELEASED FOR CONSTRUCTION	
K.R. ZUREK	
DATE	JULY 30, 2012
NO.	REVISIONS
DATE	BY
DATE	2012 07 31
PLOT DATE:	2012 07 31

ENGINEER'S SEAL

ORIGINAL SIGNED BY S.R.J. COURNOYER 12-07-30

CONSULTANT DRAWING NUMBER

THE CITY OF WINNIPEG

WATER AND WASTE DEPARTMENT
ENGINEERING DIVISION

2012 WATERMAIN RENEWALS

WAVERLEY STREET
75 N OF GRANT AVENUE TO
200 N OF GRANT AVENUE

SHEET 9 OF 9
CITY DRAWING NUMBER
D-13032