


# CUTHBERTSON AVENUE

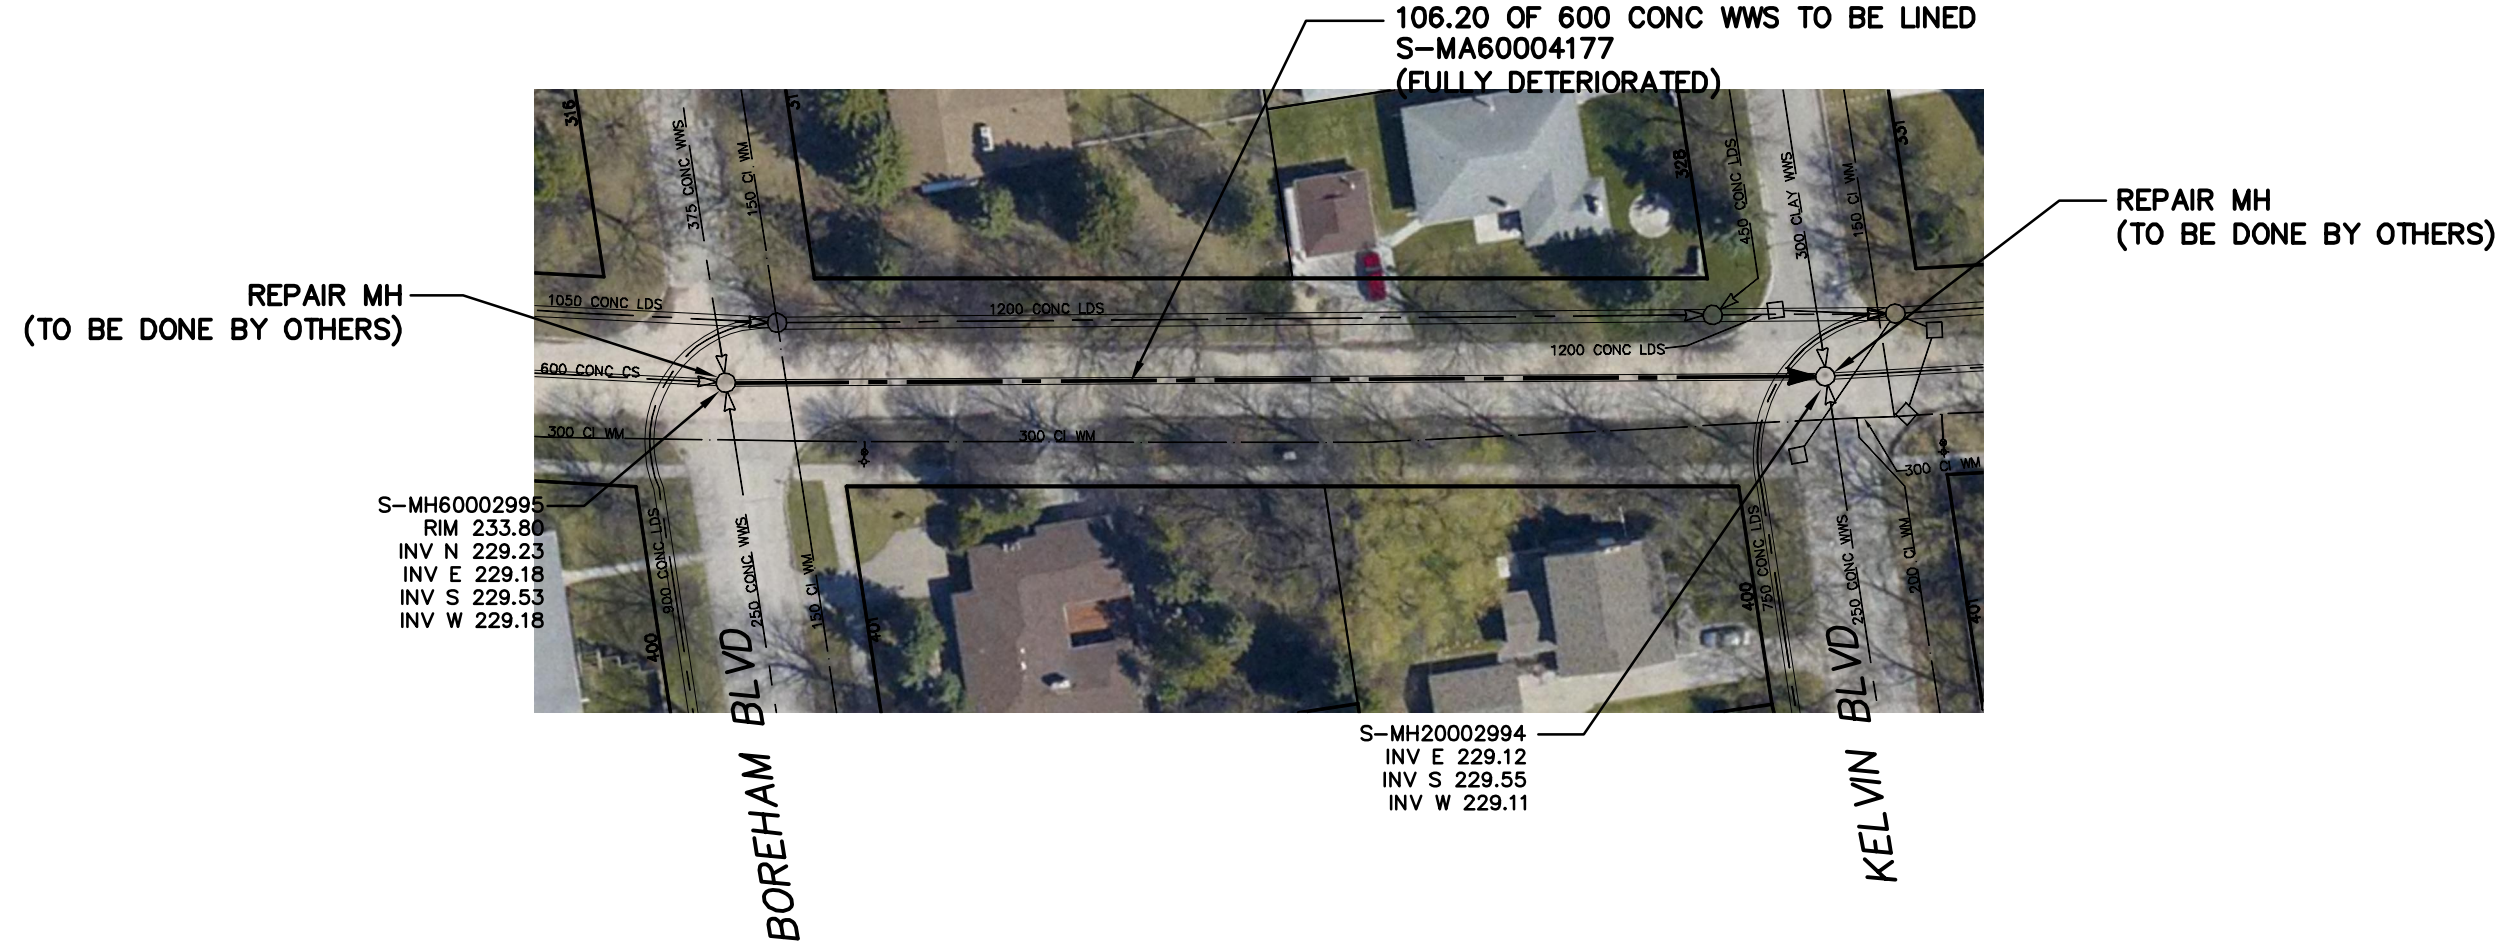

S-MH60002995  
RIM 233.80  
INV N 229.23  
INV E 229.18  
INV S 229.53  
INV W 229.18

S-MH20002994  
INV E 229.12  
INV S 229.55  
INV W 229.11


SEWER JUNCTION INFORMATION FROM SEWER VIDEO INSPECTION		
SEWER ID S-MA60004177		
DISTANCE FROM MH ID S-MH60002995		
DISTANCE	DIAMETER	CLOCK
29.6	150	1
85.2	150	2

**WARNING**

IF POWER EQUIPMENT OR EXPLOSIVES ARE TO BE USED FOR EXCAVATION ON THIS PROJECT THE CONTRACTOR MUST:

- 1) NOTIFY THE GAS COMPANY OF THE PROPOSED LOCATION OF EXCAVATION.
- 2) TAKE PRECAUTION TO AVOID DAMAGE TO GAS COMPANY INSTALLATIONS.

SEE PROVINCIAL REGULATION 210/72 FOR DETAILS

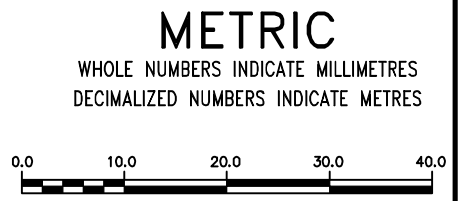

<p>LOCATION APPROVED UNDERGROUND STRUCTURES</p> <p>SUPV. U/G STRUCTURES COMMITTEE _____ DATE _____</p> <p>NOTE: LOCATION OF UNDERGROUND STRUCTURES AS SHOWN ARE BASED ON THE BEST INFORMATION AVAILABLE BUT NO GUARANTEE IS GIVEN THAT ALL EXISTING UTILITIES ARE SHOWN OR THAT THE GIVEN LOCATIONS ARE EXACT. CONFIRMATION OF EXISTENCE AND EXACT LOCATION OF ALL SERVICES MUST BE OBTAINED FROM THE INDIVIDUAL UTILITIES BEFORE PROCEEDING WITH CONSTRUCTION.</p>	<p>B.M. ELEV.</p> <p>CONSTRUCTION COMPLETION DATE: YYYY MM DD</p> <table border="1" style="width:100%; height: 40px;"> <tr><td> </td><td> </td><td> </td><td> </td></tr> </table>					<table border="1" style="width:100%; height: 100px;"> <tr> <td>DESIGNED BY</td> <td>SC</td> <td>CHECKED BY</td> <td>SC</td> </tr> <tr> <td>DRAWN BY</td> <td>RS</td> <td>APPROVED BY</td> <td>KZ</td> </tr> <tr> <td>SCALE:</td> <td rowspan="2">1:750</td> <td>RELEASED FOR CONSTRUCTION</td> <td> </td> </tr> <tr> <td>HORIZONTAL</td> <td> </td> <td> </td> </tr> <tr> <td>VERTICAL</td> <td> </td> <td> </td> <td> </td> </tr> <tr> <td>DATE</td> <td>2012 08 17</td> <td>DATE</td> <td> </td> </tr> <tr> <td>PLOT DATE:</td> <td>2012 08 17</td> <td> </td> <td> </td> </tr> </table>	DESIGNED BY	SC	CHECKED BY	SC	DRAWN BY	RS	APPROVED BY	KZ	SCALE:	1:750	RELEASED FOR CONSTRUCTION		HORIZONTAL			VERTICAL				DATE	2012 08 17	DATE		PLOT DATE:	2012 08 17			<p>ENGINEER'S SEAL</p> <p><b>ORIGINAL SIGNED BY</b> S.R.J. COURNOYER AUG. 15, 2012</p> <p>CONSULTANT DRAWING NUMBER</p> <p style="text-align: center;">-</p>	<p><b>THE CITY OF WINNIPEG</b> WATER AND WASTE DEPARTMENT ENGINEERING DIVISION</p> <p>2012 SEWER RENEWALS BY CIPP LINING <b>CUTHBERTSON AVENUE</b> MH AT BOREHAM BOULEVARD TO MH AT KELVIN BOULEVARD</p>	<p>SHEET <b>5</b> OF <b>57</b></p> <p>CITY DRAWING NUMBER</p> <p style="font-size: 24pt;"><b>10278</b></p>
DESIGNED BY	SC	CHECKED BY	SC																																	
DRAWN BY	RS	APPROVED BY	KZ																																	
SCALE:	1:750	RELEASED FOR CONSTRUCTION																																		
HORIZONTAL																																				
VERTICAL																																				
DATE	2012 08 17	DATE																																		
PLOT DATE:	2012 08 17																																			