
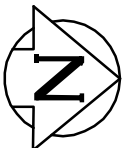


KING EDWARD STREET

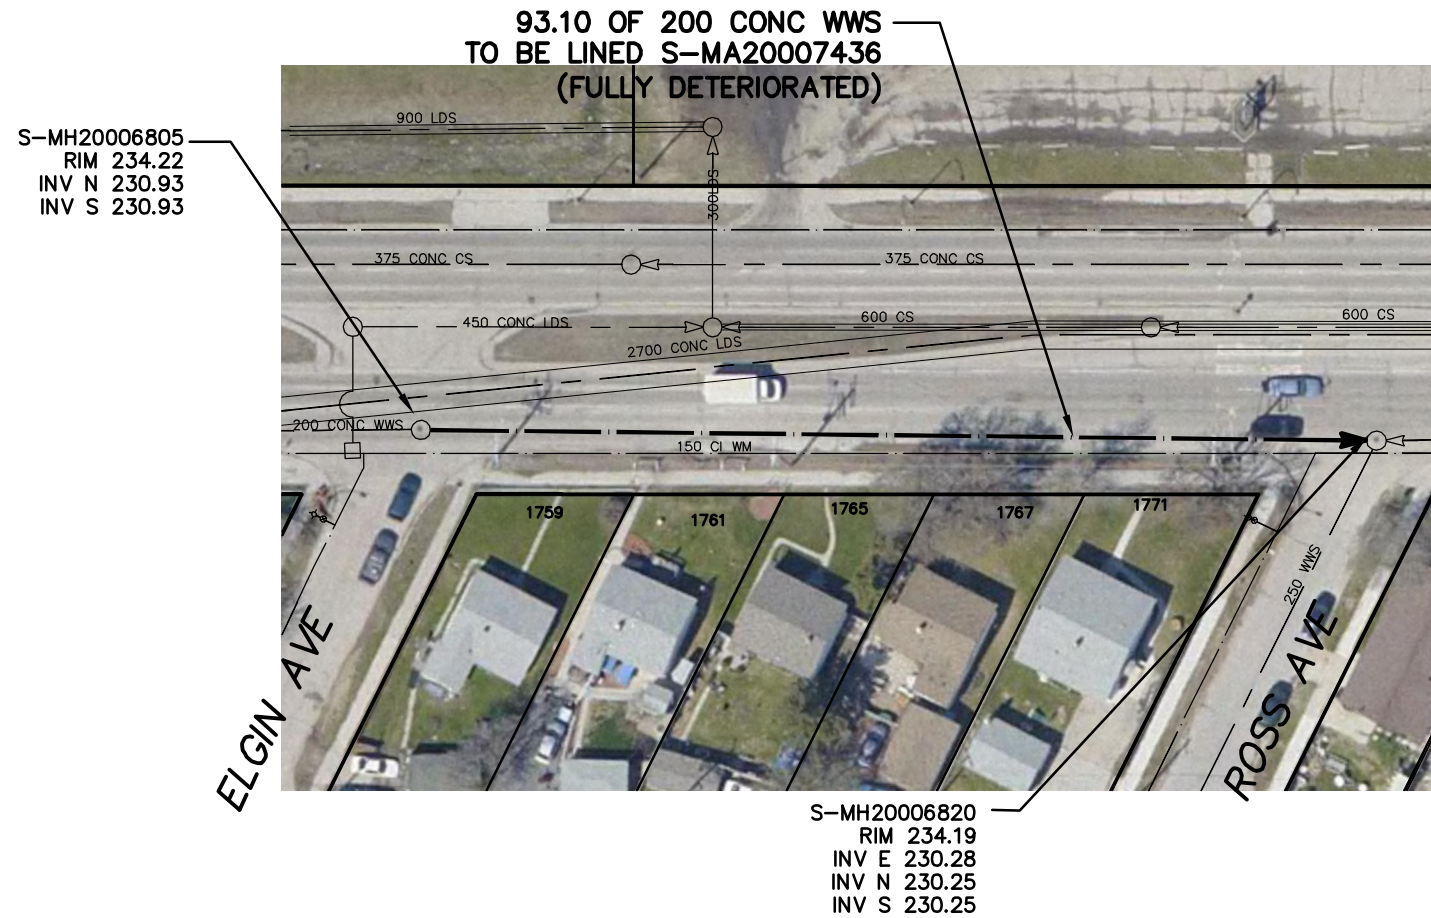

SEWER JUNCTION INFORMATION FROM SEWER VIDEO INSPECTION SEWER ID S-MA20007436		
DISTANCE FROM MH ID S-MH20006805		
DISTANCE	DIAMETER	CLOCK
10.7	150	2
22.7	150	2
38.8	150	1
58.5	150	2

WARNING

IF POWER EQUIPMENT OR EXPLOSIVES ARE TO BE USED FOR EXCAVATION ON THIS PROJECT THE CONTRACTOR MUST:

- 1) NOTIFY THE GAS COMPANY OF THE PROPOSED LOCATION OF EXCAVATION.
- 2) TAKE PRECAUTION TO AVOID DAMAGE TO GAS COMPANY INSTALLATIONS.

SEE PROVINCIAL REGULATION 210/72 FOR DETAILS

METRIC

WHOLE NUMBERS INDICATE MILLIMETRES
DECIMALIZED NUMBERS INDICATE METRES

<p style="text-align: center;">LOCATION APPROVED UNDERGROUND STRUCTURES</p> <p style="font-size: x-small;">SUPV. U/G STRUCTURES COMMITTEE DATE</p> <p style="font-size: x-small;">NOTE: LOCATION OF UNDERGROUND STRUCTURES AS SHOWN ARE BASED ON THE BEST INFORMATION AVAILABLE BUT NO GUARANTEE IS GIVEN THAT ALL EXISTING UTILITIES ARE SHOWN OR THAT THE GIVEN LOCATIONS ARE EXACT. CONFIRMATION OF EXISTENCE AND EXACT LOCATION OF ALL SERVICES MUST BE OBTAINED FROM THE INDIVIDUAL UTILITIES BEFORE PROCEEDING WITH CONSTRUCTION.</p>	<p style="font-size: x-small;">B.M. ELEV.</p> <p style="font-size: x-small;">CONSTRUCTION COMPLETION DATE: YYYY MM DD</p>	<table border="1" style="width: 100%; border-collapse: collapse;"> <tr> <td style="font-size: x-small;">DESIGNED BY</td> <td style="text-align: center;">SC</td> <td style="font-size: x-small;">CHECKED BY</td> <td style="text-align: center;">SC</td> </tr> <tr> <td style="font-size: x-small;">DRAWN BY</td> <td style="text-align: center;">RS</td> <td style="font-size: x-small;">APPROVED BY</td> <td style="text-align: center;">KZ</td> </tr> <tr> <td style="font-size: x-small;">SCALE:</td> <td style="text-align: center;">1:750</td> <td style="font-size: x-small;">RELEASED FOR CONSTRUCTION</td> <td></td> </tr> <tr> <td style="font-size: x-small;">HORIZONTAL</td> <td></td> <td></td> <td></td> </tr> <tr> <td style="font-size: x-small;">VERTICAL</td> <td></td> <td></td> <td></td> </tr> <tr> <td style="font-size: x-small;">DATE</td> <td style="text-align: center;">2012 08 17</td> <td style="font-size: x-small;">DATE</td> <td></td> </tr> <tr> <td style="font-size: x-small;">PLOT DATE:</td> <td style="text-align: center;">2012 08 17</td> <td></td> <td></td> </tr> </table>	DESIGNED BY	SC	CHECKED BY	SC	DRAWN BY	RS	APPROVED BY	KZ	SCALE:	1:750	RELEASED FOR CONSTRUCTION		HORIZONTAL				VERTICAL				DATE	2012 08 17	DATE		PLOT DATE:	2012 08 17			<p style="font-size: x-small;">ENGINEER'S SEAL</p> <p style="text-align: center;">ORIGINAL SIGNED BY S.R.J. COURNOYER AUG. 15, 2012</p> <p style="font-size: x-small;">CONSULTANT DRAWING NUMBER</p> <p style="text-align: center;">-</p>	<p style="font-weight: bold; font-size: 1.2em;">THE CITY OF WINNIPEG</p> <p style="font-weight: bold; font-size: 0.9em;">WATER AND WASTE DEPARTMENT ENGINEERING DIVISION</p> <p style="font-weight: bold; font-size: 1.1em;">2012 SEWER RENEWALS BY CIPP LINING KING EDWARD STREET MH AT ELGIN AVENUE TO MH AT ROSS AVENUE</p>	<p style="font-size: x-small;">SHEET 21 OF 57</p> <p style="font-size: x-small;">CITY DRAWING NUMBER</p> <p style="font-size: 1.2em; font-weight: bold;">10292</p>
DESIGNED BY	SC	CHECKED BY	SC																														
DRAWN BY	RS	APPROVED BY	KZ																														
SCALE:	1:750	RELEASED FOR CONSTRUCTION																															
HORIZONTAL																																	
VERTICAL																																	
DATE	2012 08 17	DATE																															
PLOT DATE:	2012 08 17																																