


PARKVIEW STREET

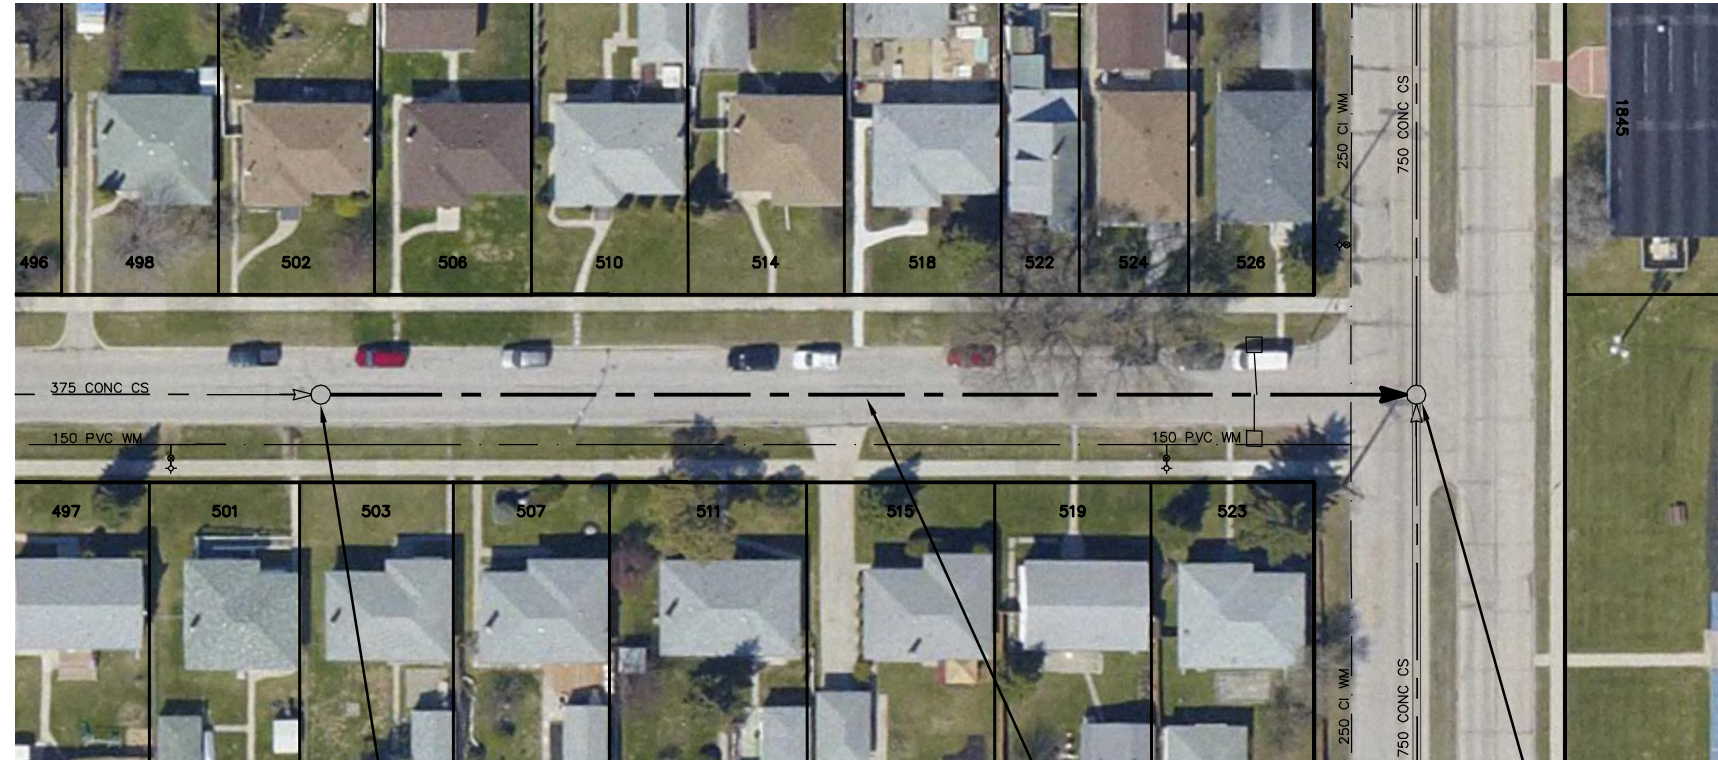

SEWER JUNCTION INFORMATION FROM SEWER VIDEO INSPECTION		
SEWER ID S-MA20008343		
DISTANCE FROM MH ID S-MH20007681		
DISTANCE	DIAMETER	CLOCK
6.7	150	1
7.2	150	10
16.1	150	11
28.4	150	2
33.3	150	10
39.4	150	10
49.5	150	10
58.4	150	11
62.8	150	1
64.3	150	11
64.7	150	2
65.9	150	1
75.2	150	12
80.7	150	3
83.0	150	11
95.5	150	12

S-MH20007681
RIM 235.21
INV N 231.83
INV S 231.83

105.70 OF 375 CONC CS
TO BE LINED S-MA20008343
(FULLY DETERIORATED)

S-MH20007033
RIM 235.10
INV E 230.19
INV S 230.19
INV W 230.19

ST MATTHEWS AV

WARNING

IF POWER EQUIPMENT OR EXPLOSIVES ARE TO BE USED FOR EXCAVATION ON THIS PROJECT THE CONTRACTOR MUST:

- 1) NOTIFY THE GAS COMPANY OF THE PROPOSED LOCATION OF EXCAVATION.
- 2) TAKE PRECAUTION TO AVOID DAMAGE TO GAS COMPANY INSTALLATIONS.

SEE PROVINCIAL REGULATION 210/72 FOR DETAILS

METRIC

WHOLE NUMBERS INDICATE MILLIMETRES
DECIMALIZED NUMBERS INDICATE METRES



LOCATION APPROVED
UNDERGROUND STRUCTURES

SUPV. U/G STRUCTURES COMMITTEE DATE

NOTE:

LOCATION OF UNDERGROUND STRUCTURES AS SHOWN ARE BASED ON THE BEST INFORMATION AVAILABLE BUT NO GUARANTEE IS GIVEN THAT ALL EXISTING UTILITIES ARE SHOWN OR THAT THE GIVEN LOCATIONS ARE EXACT. CONFIRMATION OF EXISTENCE AND EXACT LOCATION OF ALL SERVICES MUST BE OBTAINED FROM THE INDIVIDUAL UTILITIES BEFORE PROCEEDING WITH CONSTRUCTION.

B.M. ELEV.	
CONSTRUCTION COMPLETION DATE: YYYY MM DD	
DESIGNED BY	SC
CHECKED BY	SC
DRAWN BY	JB
APPROVED BY	KZ
SCALE:	
HORIZONTAL	1:750
VERTICAL	
RELEASED FOR CONSTRUCTION	
NO.	REVISIONS
DATE	BY
DATE	2012 08 17
PLOT DATE:	2012 08 17

ENGINEER'S SEAL

ORIGINAL SIGNED BY
S.R.J. COURNOYER
AUG. 15, 2012

CONSULTANT DRAWING NUMBER

BID OPPORTUNITY: ??-????
CONTRACT NUMBER: ??



THE CITY OF WINNIPEG
WATER AND WASTE DEPARTMENT
ENGINEERING DIVISION

2012 SEWER RENEWALS
BY CIPP LINING
PARKVIEW STREET
1ST MH S OF ST MATTHEWS AVENUE TO
MH AT ST MATTHEWS AVENUE

SHEET 33 OF 57

CITY DRAWING NUMBER

10305

FILE PATH: R:\DRAWINGS\SEWER\2012_RENEWALS\CIPP, TPR, and EPR\CONTRACT 10\CIPP LINING\
FILE NAME: PARKVIEW.dwg