


# WINCHESTER STREET

EXTERNAL POINT REPAIR  
(TO BE DONE BY OTHERS)  
78.0 - 84.3 (SD-022B)

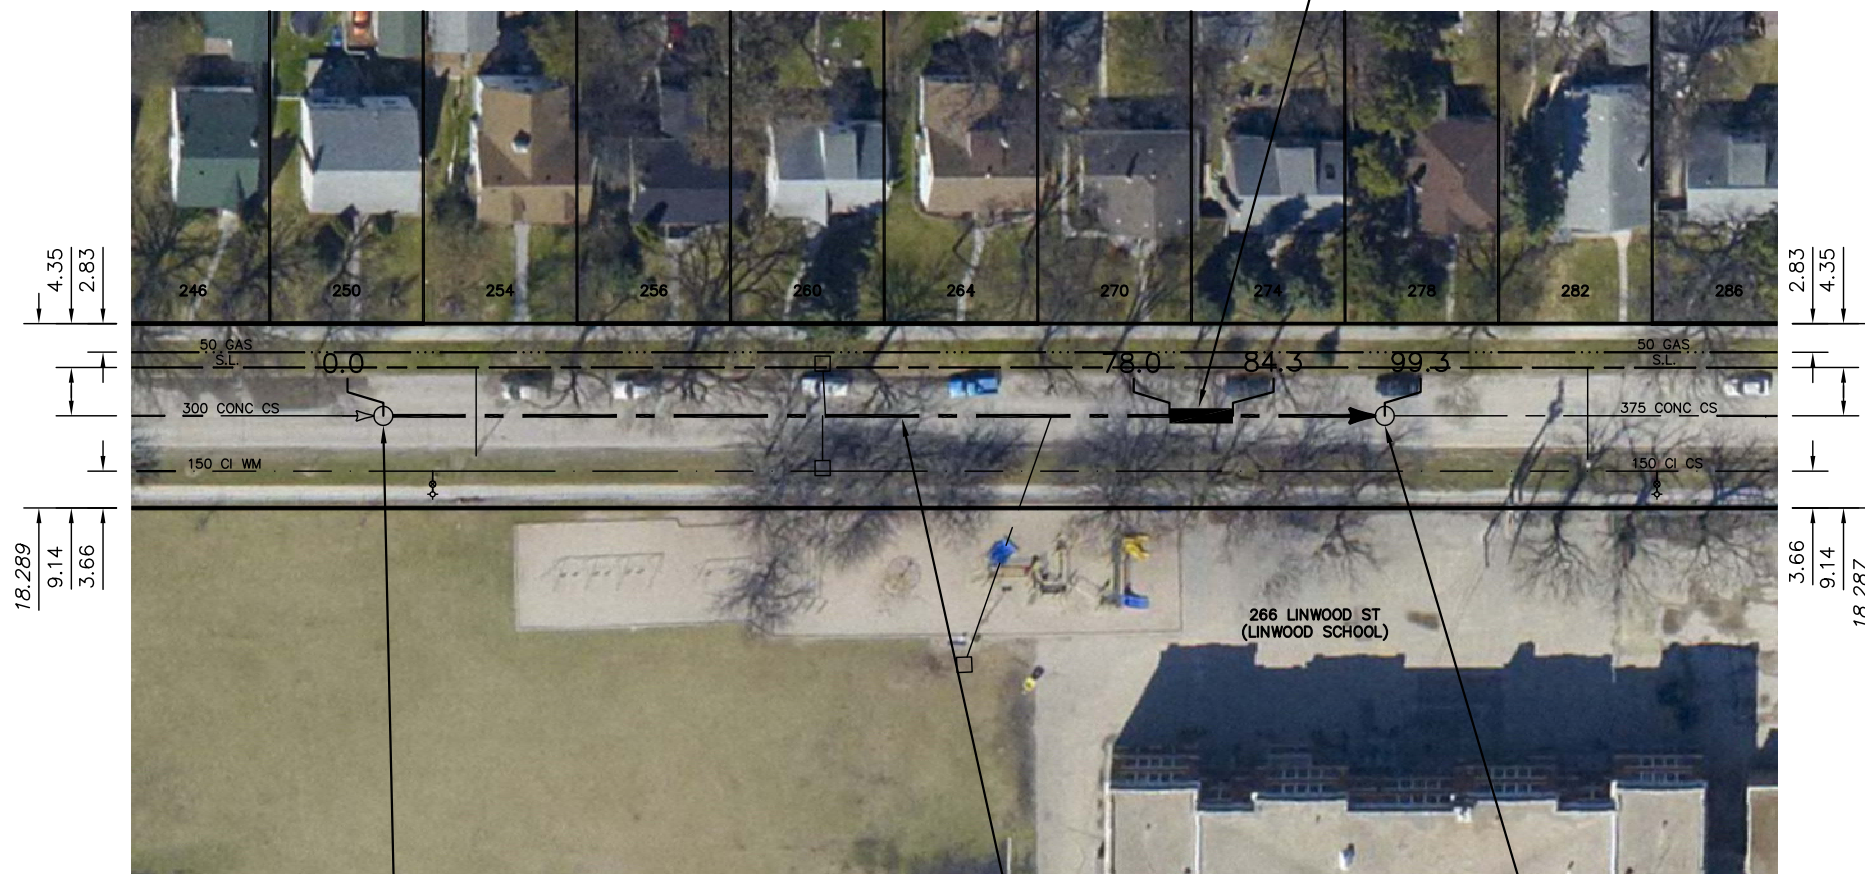

SEWER JUNCTION INFORMATION FROM SEWER VIDEO INSPECTION SEWER ID S-MA20008588		
DISTANCE FROM MH ID S-MH20007908		
DISTANCE	DIAMETER	CLOCK
4.7	150	10
19.9	150	10
34.3	150	10
46.1	150	10
47.1	150	2
50.2	150	10
65.8	150	10
66.6	150	2
79.8	150	11
93.8	150	11

S-MH20007908  
RIM 234.16  
INV N 229.77  
INV S 229.77

**99.30 OF 300 CONC CS  
TO BE LINED S-MA20008588  
(FULLY DETERIORATED)**

S-MH20007909  
RIM 234.21  
INV S 229.54  
INV W 229.54


### WARNING

IF POWER EQUIPMENT OR EXPLOSIVES ARE TO BE USED FOR EXCAVATION ON THIS PROJECT THE CONTRACTOR MUST:

- 1) NOTIFY THE GAS COMPANY OF THE PROPOSED LOCATION OF EXCAVATION.
- 2) TAKE PRECAUTION TO AVOID DAMAGE TO GAS COMPANY INSTALLATIONS.

SEE PROVINCIAL REGULATION 210/72 FOR DETAILS

**METRIC**  
WHOLE NUMBERS INDICATE MILLIMETRES  
DECIMALIZED NUMBERS INDICATE METRES

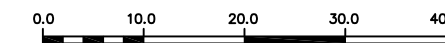

LOCATION APPROVED  
UNDERGROUND STRUCTURES

SUPV. U/G STRUCTURES COMMITTEE DATE

NOTE:  
LOCATION OF UNDERGROUND STRUCTURES AS SHOWN ARE BASED ON THE BEST INFORMATION AVAILABLE BUT NO GUARANTEE IS GIVEN THAT ALL EXISTING UTILITIES ARE SHOWN OR THAT THE GIVEN LOCATIONS ARE EXACT. CONFIRMATION OF EXISTENCE AND EXACT LOCATION OF ALL SERVICES MUST BE OBTAINED FROM THE INDIVIDUAL UTILITIES BEFORE PROCEEDING WITH CONSTRUCTION.

B.M. ELEV.			
CONSTRUCTION COMPLETION DATE: YYYY MM DD			
NO.	REVISIONS	DATE	BY

DESIGNED BY	SC	CHECKED BY	SC
DRAWN BY	JB	APPROVED BY	KZ
SCALE:		RELEASED FOR CONSTRUCTION	
HORIZONTAL	1:750	DATE	
VERTICAL			

ENGINEER'S SEAL  
  
ORIGINAL SIGNED BY  
**S.R.J. COURNOYER**  
AUG. 15, 2012  
  
CONSULTANT DRAWING NUMBER  
-



**THE CITY OF WINNIPEG**  
WATER AND WASTE DEPARTMENT  
ENGINEERING DIVISION

2012 SEWER RENEWALS  
BY CIPP LINING

**WINCHESTER STREET**  
2ND MH S OF BRUCE AVENUE TO  
1ST MH S OF BRUCE AVENUE

SHEET **55** OF **57**

CITY DRAWING NUMBER

**10327**

PLOT DATE: 2012 08 27

BID OPPORTUNITY: ??-????  
CONTRACT NUMBER: ??

FILE PATH: R:\DRAWINGS\SEWER\2012\_RENEWALS\CIPP, TPR, and EPR\CONTRACT TO\CIPP LINING\  
FILE NAME: WINCHESTER.dwg