




THE CITY OF WINNIPEG

WATER AND WASTE DEPARTMENT

NORTH END WATER POLLUTION CONTROL CENTRE

REHABILITATION OF DIGESTER No. 11 AND SLUDGE HOLDING TANK No. 5 AND 7 BID OPPORTUNITY 573-2012

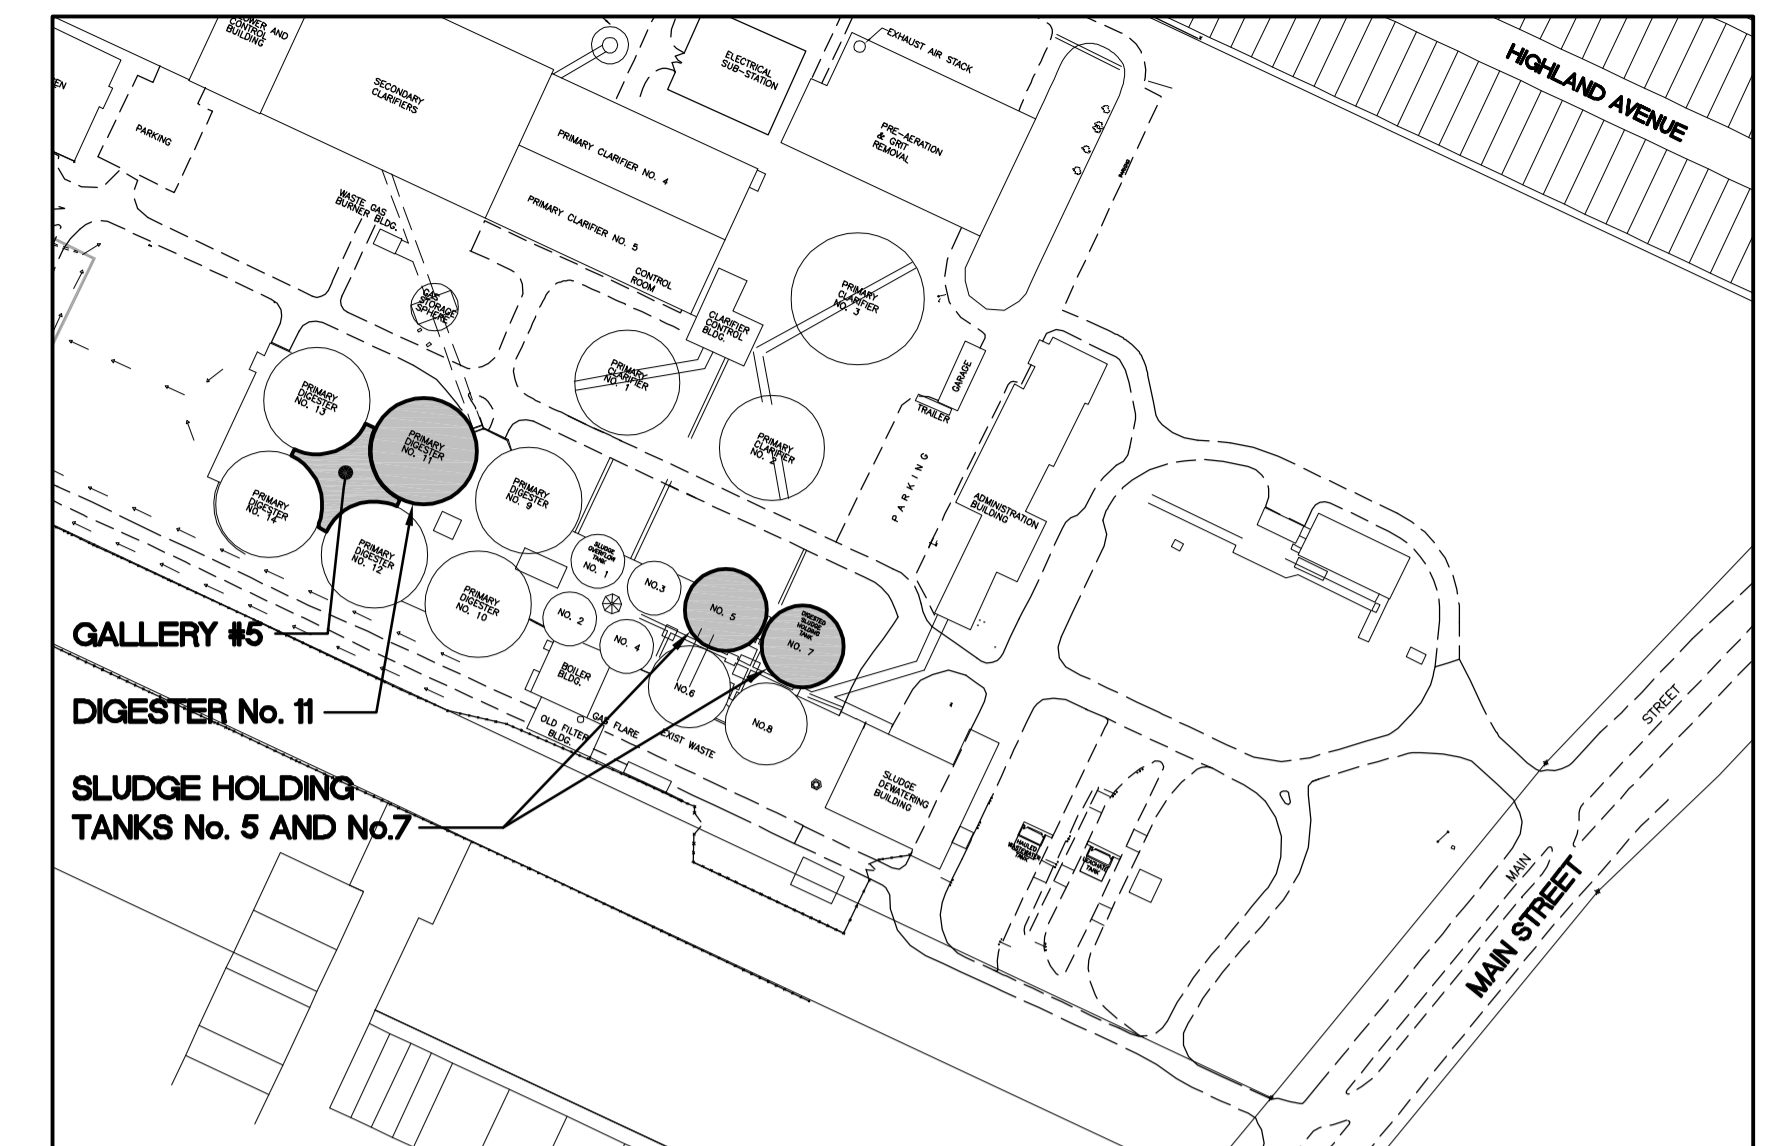

KEY PLAN

DRAWING INDEX

GENERAL

1-0101D-D0001-001 COVER SHEET AND DRAWING LIST SHEET 1 OF 29

CIVIL

1-0101D-C0001-001 PARKING AND LAY-DOWN AREA SITE PLAN SHEET 2 OF 29

STRUCTURAL

1-0101D-S0001-001 GENERAL NOTES & SCHEDULES SHEET 3 OF 29

1-0101D-S0002-001 SLUDGE HOLDING TANKS No. 5 AND No. 7 MODIFICATIONS SHEET 4 OF 29

1-0101D-S0003-001 DIGESTER No. 11 - PLAN & SECTIONS SHEET 5 OF 29

1-0101D-S0004-001 DIGESTER No. 11 - PLAN & SECTIONS SHEET 6 OF 29

1-0101D-S0005-001 DIGESTER No. 11 - PLANS & SECTIONS SHEET 7 OF 29

PROCESS

1-0101D-M0002-001 GALLERY No. 5-MAIN FLOOR PLAN ELEV. 229.990 - DEMOLITION PLAN SHEET 8 OF 29

1-0101D-M0003-001 GALLERY No. 5-MAIN FLOOR PLAN ELEV. 233.820 - DEMOLITION PLAN SHEET 9 OF 29

1-0101D-M0004-001 SLUDGE GAS RECIRCULATION SYSTEM DEMOLITION PLAN SHEET 10 OF 29

1-0101D-M0005-001 DIGESTER No. 11 - GAS PIPING PLAN AND SECTIONS SHEET 11 OF 29

1-0101D-M0006-001 SHT No. 5,6,7,8 WASTE GAS BURNER UPGRADE SHEET 12 OF 29

1-0101D-M0007-001 DIGESTER No. 11 - MIXING SYSTEM PLAN ELEV. = 233.820 SHEET 13 OF 29

1-0101D-M0008-001 DIGESTER No. 11 - MIXING SYSTEM DETAILS SHEET 14 OF 29

1-0101D-M0009-001 DIGESTER No. 11 - MIXING SYSTEM SECTIONS SHEET 15 OF 29

1-0101D-M0010-001 MISCELLANEOUS MECHANICAL AND METAL DETAILS SHEET 16 OF 29

1-0101D-M0011-001 MISCELLANEOUS DETAILS SHEET 17 OF 29

AUTOMATION / INSTRUMENTATION AND CONTROL

1-0101D-A0081-001 PROCESS AND INSTRUMENTATION DIAGRAM LEGEND AND DETAILS - 1 SHEET 18 OF 29

1-0101D-A0081-002 PROCESS AND INSTRUMENTATION DIAGRAM LEGEND AND DETAILS - 2 SHEET 19 OF 29

1-0101D-A0081-003 PROCESS AND INSTRUMENTATION DIAGRAM LEGEND AND DETAILS - 3 SHEET 20 OF 29

1-0101D-A0082-001 DIGESTER No. 11 MIXING PUMPS P&ID SHEET 21 OF 29

1-0101D-A0229-001-D DIGESTER No. 11 GAS COLLECTION SYSTEM P&ID DEMOLITION SHEET 22 OF 29

1-0101D-A0229-001 DIGESTER No. 11 GAS COLLECTION SYSTEM P&ID SHEET 23 OF 29

1-0101D-A0211-001-D DIGESTER No. 11 GAS COLLECTION SYSTEM P&ID DEMOLITION SHEET 24 OF 29

1-0101D-A0211-001 DIGESTER No. 11 GAS COLLECTION SYSTEM P&ID SHEET 25 OF 29

ELECTRICAL

1-0101D-E0011-001 SINGLE LINE DIAGRAM AND MCC LAYOUT SHEET 26 OF 29

1-0101D-E0012-001 POWER, INSTRUMENTATION AND CONTROL FLOOR PLAN SHEET 27 OF 29

1-0101D-E0013-001 LOOP WIRING DIAGRAMS SHEET 28 OF 29

1-0101D-E0014-001 DIGESTER GALLERY 6 WEST ELECTRICAL ROOM LAYOUT SHEET 29 OF 29



Stantec

Stantec Consulting Ltd.

WINNIPEG

MANITOBA