


ARCHIBALD STREET

FOR CONTINUATION
SEE DWG 10353

66.00 OF 800X1200 CONC CS
TO BE LINED S-MA50008589
(PARTIALLY DETERIORATED)

REPAIR MH
(TO BE DONE BY OTHERS)

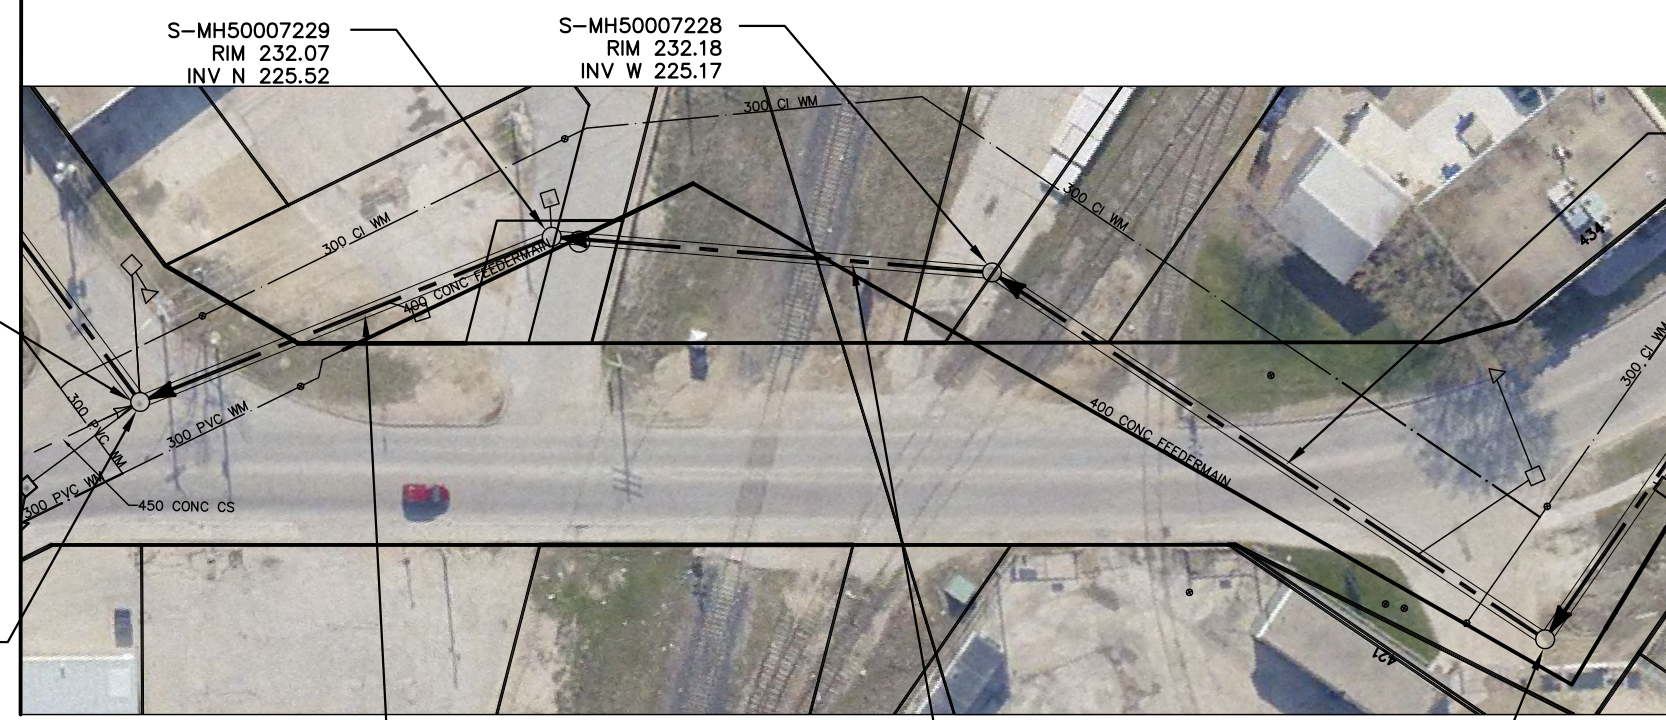

S-MH50007230
RIM 231.52
INV E 225.21
INV S 225.13
INV N 225.30

45.50 OF 800X1200 CONC CS
TO BE LINED S-MA50008591
(FULLY DETERIORATED)

42.00 OF 800X1200 CONC CS
TO BE LINED S-MA50008590
(FULLY DETERIORATED)

S-MH50002199
RIM 231.78
INV N 225.30
INV E 225.14

FOR CONTINUATION
SEE DWG 10332

SEWER JUNCTION INFORMATION FROM SEWER VIDEO INSPECTION SEWER ID S-MA50008589			
DISTANCE FROM MH ID S-MH50002199			
DISTANCE	DIAMETER	CLOCK	
0.3	150	11	
15.7	150	11	
17.0	150	1	
19.7	150	11	
35.0	150	12	

SEWER JUNCTION INFORMATION FROM SEWER VIDEO INSPECTION SEWER ID S-MA50008590			
DISTANCE FROM MH ID S-MH50007228			
DISTANCE	DIAMETER	CLOCK	
37.2	150	11	

SEWER JUNCTION INFORMATION FROM SEWER VIDEO INSPECTION SEWER ID S-MA50008591			
DISTANCE FROM MH ID S-MH50007229			
DISTANCE	DIAMETER	CLOCK	
3.8	250	1	
17.6	150	11	
17.6	150	2	
27.9	150	12	


WARNING

IF POWER EQUIPMENT OR EXPLOSIVES ARE TO BE USED FOR EXCAVATION ON THIS PROJECT THE CONTRACTOR MUST:

- 1) NOTIFY THE GAS COMPANY OF THE PROPOSED LOCATION OF EXCAVATION.
- 2) TAKE PRECAUTION TO AVOID DAMAGE TO GAS COMPANY INSTALLATIONS.

SEE PROVINCIAL REGULATION 210/72 FOR DETAILS

METRIC
WHOLE NUMBERS INDICATE MILLIMETRES
DECIMALIZED NUMBERS INDICATE METRES

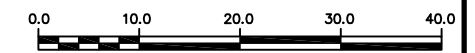

<p>LOCATION APPROVED UNDERGROUND STRUCTURES</p> <p>SUPV. U/G STRUCTURES COMMITTEE _____ DATE _____</p> <p>NOTE: LOCATION OF UNDERGROUND STRUCTURES AS SHOWN ARE BASED ON THE BEST INFORMATION AVAILABLE BUT NO GUARANTEE IS GIVEN THAT ALL EXISTING UTILITIES ARE SHOWN OR THAT THE GIVEN LOCATIONS ARE EXACT. CONFIRMATION OF EXISTENCE AND EXACT LOCATION OF ALL SERVICES MUST BE OBTAINED FROM THE INDIVIDUAL UTILITIES BEFORE PROCEEDING WITH CONSTRUCTION.</p>	<p>B.M. ELEV. _____</p> <p>CONSTRUCTION COMPLETION DATE: YYYY MM DD _____</p> <table border="1" style="width: 100%; border-collapse: collapse;"> <tr> <th>NO.</th> <th>REVISIONS</th> <th>DATE</th> <th>BY</th> </tr> <tr> <td> </td> <td> </td> <td> </td> <td> </td> </tr> </table>	NO.	REVISIONS	DATE	BY					<p>ENGINEER'S SEAL</p> <p>ORIGINAL SIGNED BY S.R.J. COURNOYER AUG. 15, 2012</p> <p>DESIGNED BY SC CHECKED BY SC</p> <p>DRAWN BY RS APPROVED BY KZ</p> <p>SCALE: HORIZONTAL 1:750 VERTICAL _____</p> <p>RELEASED FOR CONSTRUCTION _____</p> <p>CONSULTANT DRAWING NUMBER _____</p>	<p>THE CITY OF WINNIPEG WATER AND WASTE DEPARTMENT ENGINEERING DIVISION</p> <p>2012 SEWER RENEWALS BY CIPP LINING ARCHIBALD STREET 3RD MH W OF MESSIER AVENUE TO MH AT MESSIER (☺)</p>	<p>SHEET 5 OF 36</p> <p>CITY DRAWING NUMBER</p> <p>10335</p>
NO.	REVISIONS	DATE	BY									
<p>PLOT DATE: 2012 08 27</p>		<p>FILE PATH: R:\DRAWINGS\SEWER\2012_RENEWALS\CIPP, TPR, and EPR\CONTRACT 11\CIPP LINING\ARCHIBALD.dwg</p>		<p>BID OPPORTUNITY: ??-???? CONTRACT NUMBER: ??</p>								