


# BRIAN STREET

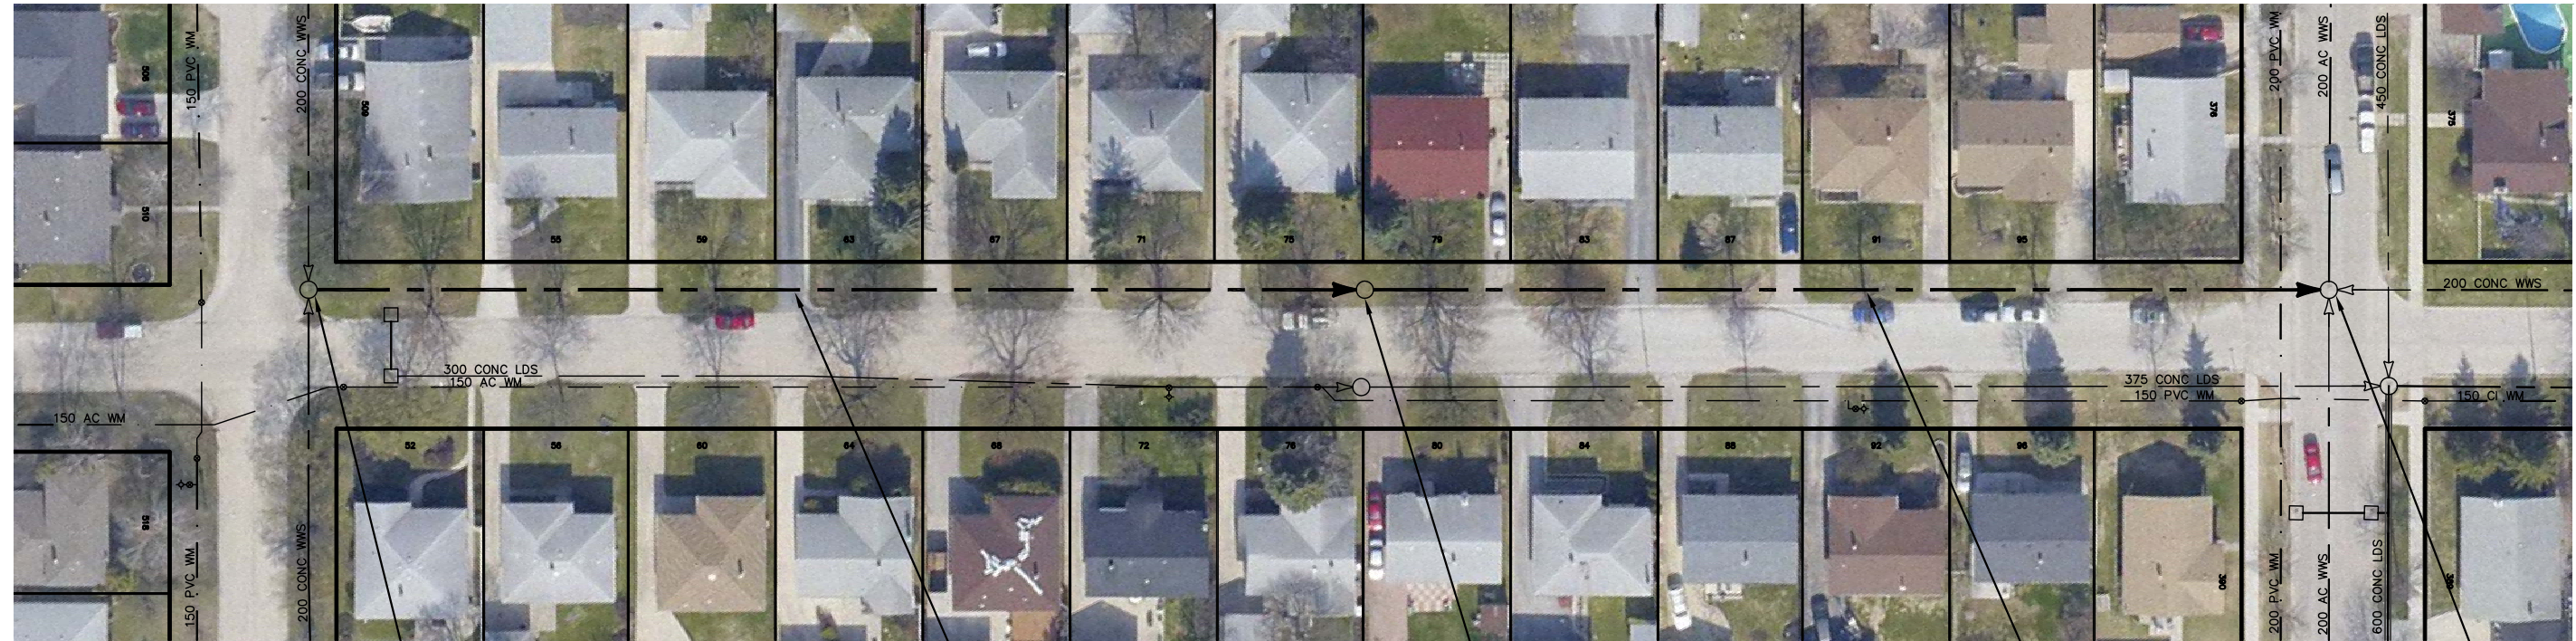

PAUFELD DR

DONWOOD DR

S-MH40002570  
RIM  
INV N 227.04  
INV E 227.03  
INV W 227.03

119.00 OF 200 CONC WWS  
TO BE LINED S-MA40002836  
(FULLY DETERIORATED)

S-MH40002572  
RIM  
INV N 226.66  
INV S 226.66

102.80 OF 200 CONC WWS  
TO BE LINED S-MA40002835  
(FULLY DETERIORATED)

S-MH40002593  
RIM  
INV N 226.42  
INV E 226.25  
INV S 226.29  
INV W 226.25

SEWER JUNCTION INFORMATION FROM SEWER VIDEO INSPECTION		
SEWER ID S-MA40002835		
DISTANCE FROM MH ID S-MH40002572		
DISTANCE	DIAMETER	CLOCK
5.6	100	10
7.0	100	2
20.5	100	11
21.7	100	1
36.4	100	11
37.7	100	1
50.3	100	3
52.4	100	11
53.6	100	1
67.5	100	12
68.4	100	10
69.6	100	2
85.5	100	10
86.8	100	2

SEWER JUNCTION INFORMATION FROM SEWER VIDEO INSPECTION		
SEWER ID S-MA40002836		
DISTANCE FROM MH ID S-MH40002570		
DISTANCE	DIAMETER	CLOCK
6.5	100	1
11.1	100	11
26.6	100	1
28.2	100	10
42.1	100	2
43.6	100	11
60.6	100	10
62.2	100	2
74.0	100	2
76.0	100	12
93.0	100	12
94.4	100	1
108.4	100	10
111.1	100	2

### WARNING


IF POWER EQUIPMENT OR EXPLOSIVES ARE TO BE USED FOR EXCAVATION ON THIS PROJECT THE CONTRACTOR MUST:

- 1) NOTIFY THE GAS COMPANY OF THE PROPOSED LOCATION OF EXCAVATION.
- 2) TAKE PRECAUTION TO AVOID DAMAGE TO GAS COMPANY INSTALLATIONS.

SEE PROVINCIAL REGULATION 210/72 FOR DETAILS

### METRIC

WHOLE NUMBERS INDICATE MILLIMETRES  
DECIMALIZED NUMBERS INDICATE METRES

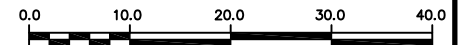

LOCATION APPROVED  
UNDERGROUND STRUCTURES

SUPV. U/G STRUCTURES COMMITTEE DATE

NOTE:  
LOCATION OF UNDERGROUND STRUCTURES AS SHOWN ARE BASED ON THE BEST INFORMATION AVAILABLE BUT NO GUARANTEE IS GIVEN THAT ALL EXISTING UTILITIES ARE SHOWN OR THAT THE GIVEN LOCATIONS ARE EXACT. CONFIRMATION OF EXISTENCE AND EXACT LOCATION OF ALL SERVICES MUST BE OBTAINED FROM THE INDIVIDUAL UTILITIES BEFORE PROCEEDING WITH CONSTRUCTION.

B.M. ELEV.	
CONSTRUCTION COMPLETION DATE: YYYY MM DD	
NO.	REVISIONS
	DATE
	BY

DESIGNED BY	SC	CHECKED BY	SC
DRAWN BY	JB	APPROVED BY	KZ
SCALE:		RELEASED FOR CONSTRUCTION	
HORIZONTAL	1:750		
VERTICAL			
DATE	2012 08 20	DATE	

PLOT DATE: 2012 08 20

ENGINEER'S SEAL  
  
ORIGINAL SIGNED BY  
S.R.J. COURNOYER  
AUG. 15, 2012

CONSULTANT DRAWING NUMBER

BID OPPORTUNITY: ??-????  
CONTRACT NUMBER: ??



**THE CITY OF WINNIPEG**  
WATER AND WASTE DEPARTMENT  
ENGINEERING DIVISION

2012 SEWER RENEWALS  
BY CIPP LINING  
**BRIAN STREET**  
MH AT PAUFELD DRIVE (N LEG) TO  
MH AT DONWOOD DRIVE

SHEET 7 OF 36  
CITY DRAWING NUMBER

10337

FILE PATH: R:\DRAWINGS\SEWER\2012\_RENEWALS\CIPP, TPR, and EPR\CONTRACT 11\CIPP LINING\  
FILE NAME: BRIAN.dwg