


FERNDALE AVENUE

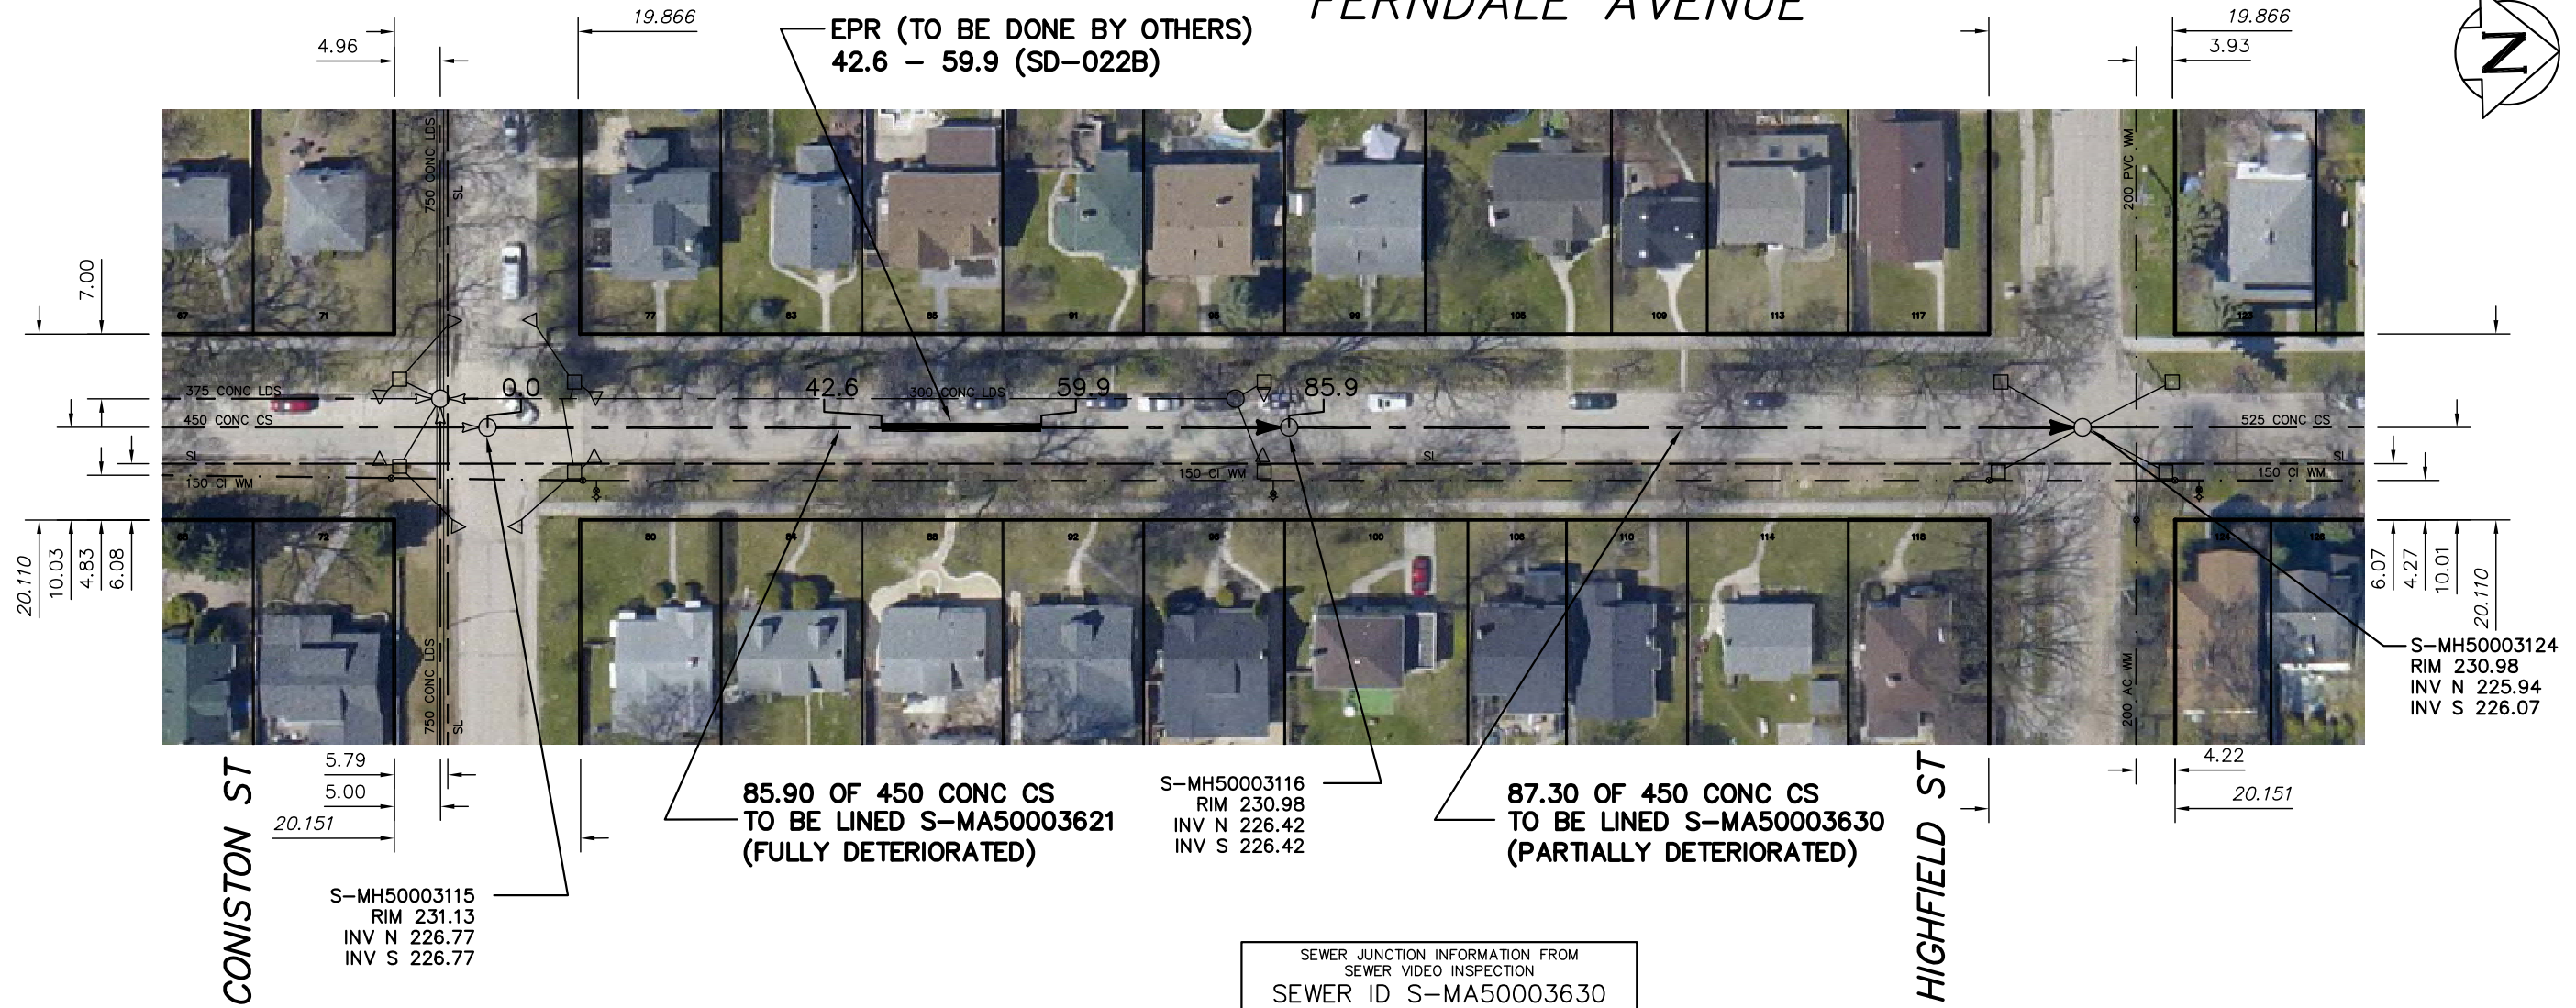

IF POWER EQUIPMENT OR EXPLOSIVES ARE TO BE USED FOR EXCAVATION ON THIS PROJECT THE CONTRACTOR MUST:

- 1) NOTIFY THE GAS COMPANY OF THE PROPOSED LOCATION OF EXCAVATION.
- 2) TAKE PRECAUTION TO AVOID DAMAGE TO GAS COMPANY INSTALLATIONS.

SEE PROVINCIAL REGULATION 210/72 FOR DETAILS

SEWER JUNCTION INFORMATION FROM SEWER VIDEO INSPECTION
SEWER ID S-MA50003621

DISTANCE FROM MH ID S-MH50003115		
DISTANCE	DIAMETER	CLOCK
14.6	150	1
16.5	150	3
26.0	150	10
40.0	150	2
41.0	150	10

SEWER JUNCTION INFORMATION FROM SEWER VIDEO INSPECTION
SEWER ID S-MA50003621


DISTANCE FROM MH ID S-MH50003116		
DISTANCE	DIAMETER	CLOCK
2.3	150	10
8.4	150	2
16.0	150	1
16.1	150	10

SEWER JUNCTION INFORMATION FROM SEWER VIDEO INSPECTION
SEWER ID S-MA50003630

DISTANCE FROM MH ID S-MH50003116		
DISTANCE	DIAMETER	CLOCK
0.2	150	10
7.4	150	2
8.3	150	10
15.0	150	2
15.8	150	9
23.2	150	10
30.0	150	2
30.9	150	9
37.5	150	2
38.0	150	1
46.0	150	9
52.6	150	2

SEWER JUNCTION INFORMATION FROM SEWER VIDEO INSPECTION
SEWER ID S-MA50003630

DISTANCE FROM MH ID S-MH50003124		
DISTANCE	DIAMETER	CLOCK
5.1	100	1
6.5	150	1
11.1	150	9
16.3	150	1
17.7	150	2
18.7	150	10
26.0	150	10

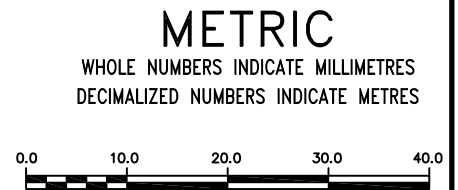

LOCATION APPROVED UNDERGROUND STRUCTURES

SUPV. U/G STRUCTURES COMMITTEE	DATE

NOTE:
LOCATION OF UNDERGROUND STRUCTURES AS SHOWN ARE BASED ON THE BEST INFORMATION AVAILABLE BUT NO GUARANTEE IS GIVEN THAT ALL EXISTING UTILITIES ARE SHOWN OR THAT THE GIVEN LOCATIONS ARE EXACT. CONFIRMATION OF EXISTENCE AND EXACT LOCATION OF ALL SERVICES MUST BE OBTAINED FROM THE INDIVIDUAL UTILITIES BEFORE PROCEEDING WITH CONSTRUCTION.

B.M. ELEV.			
CONSTRUCTION COMPLETION DATE: YYYY MM DD			
NO.	REVISIONS	DATE	BY

DESIGNED BY	SC	CHECKED BY	SC
DRAWN BY	JB	APPROVED BY	KZ
SCALE:			
HORIZONTAL	1:750		
VERTICAL			
DATE	2012 08 20	DATE	
PLOT DATE:	2012 08 20		

ENGINEER'S SEAL

ORIGINAL SIGNED BY
S.R.J. COURNOYER
AUG. 15, 2012

CONSULTANT DRAWING NUMBER
-

THE CITY OF WINNIPEG
WATER AND WASTE DEPARTMENT
ENGINEERING DIVISION

2012 SEWER RENEWALS
BY CIPP LINING
FERNDALE AVENUE
MH AT HIGHFIELD STREET TO
MH AT CONISTON STREET (C)

SHEET **13** OF **36**
CITY DRAWING NUMBER
10343