



INSTALL MH
(TO BE DONE BY OTHERS)

WHELLAMS LANE

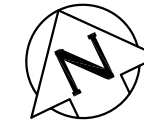

CHIEF PEGUIS TR

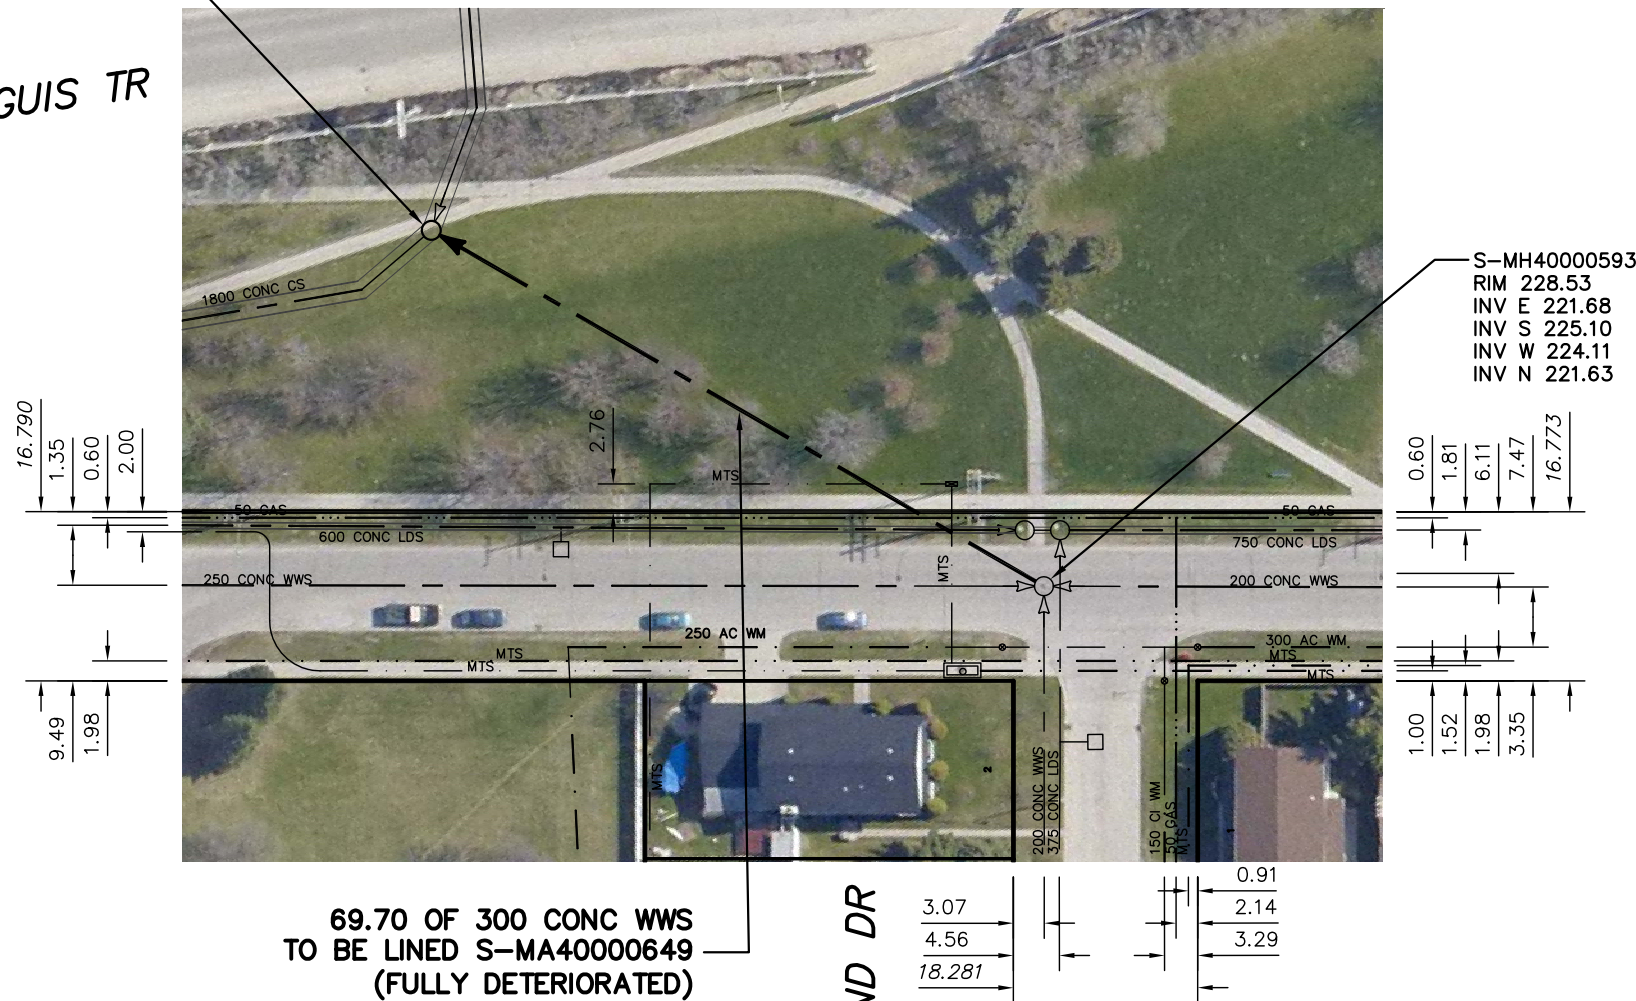

S-MH40000593
RIM 228.53
INV E 221.68
INV S 225.10
INV W 224.11
INV N 221.63

SEWER JUNCTION INFORMATION FROM SEWER VIDEO INSPECTION		
SEWER ID S-MA40000649		
DISTANCE FROM MH ID S-MH40000593		
DISTANCE	DIAMETER	CLOCK
0.60		
1.81		
6.11		
7.47		
16.773		

WARNING

IF POWER EQUIPMENT OR EXPLOSIVES ARE TO BE USED FOR EXCAVATION ON THIS PROJECT THE CONTRACTOR MUST:

- 1) NOTIFY THE GAS COMPANY OF THE PROPOSED LOCATION OF EXCAVATION.
- 2) TAKE PRECAUTION TO AVOID DAMAGE TO GAS COMPANY INSTALLATIONS.


SEE PROVINCIAL REGULATION 210/72 FOR DETAILS

69.70 OF 300 CONC WWS
TO BE LINED S-MA40000649
(FULLY DETERIORATED)

TAMARIND DR

METRIC

WHOLE NUMBERS INDICATE MILLIMETRES
DECIMALIZED NUMBERS INDICATE METRES

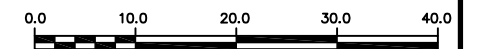

LOCATION APPROVED
UNDERGROUND STRUCTURES

SUPV. U/G STRUCTURES COMMITTEE DATE

NOTE:
LOCATION OF UNDERGROUND STRUCTURES AS SHOWN ARE BASED ON THE BEST INFORMATION AVAILABLE BUT NO GUARANTEE IS GIVEN THAT ALL EXISTING UTILITIES ARE SHOWN OR THAT THE GIVEN LOCATIONS ARE EXACT. CONFIRMATION OF EXISTENCE AND EXACT LOCATION OF ALL SERVICES MUST BE OBTAINED FROM THE INDIVIDUAL UTILITIES BEFORE PROCEEDING WITH CONSTRUCTION.

B.M. ELEV.	
CONSTRUCTION COMPLETION DATE: YYYY MM DD	
NO.	REVISIONS
	DATE
	BY

DESIGNED BY	SC	CHECKED BY	SC
DRAWN BY	JB	APPROVED BY	KZ
SCALE:		RELEASED FOR CONSTRUCTION	
HORIZONTAL	1:750	DATE	2012 08 15
VERTICAL		DATE	

ENGINEER'S SEAL
ORIGINAL SIGNED BY
S.R.J. COURNOYER
AUG. 15, 2012
CONSULTANT DRAWING NUMBER



THE CITY OF WINNIPEG
WATER AND WASTE DEPARTMENT
ENGINEERING DIVISION

2012 SEWER RENEWALS
BY CIPP LINING
WHELLAMS LANE
MH AT TAMARIND DRIVE TO
TIE IN AT CHIEF PEGUIS TRAIL (S R)

SHEET 36 OF 36
CITY DRAWING NUMBER

10366

PLOT DATE: 2012 08 15

BID OPPORTUNITY: ??-????
CONTRACT NUMBER: ??

FILE PATH: R:\DRAWINGS\SEWER\2012_RENEWALS\CIPP, TPR, and EPR\CONTRACT 11\CIPP LINING\
FILE NAME: WHELLAMS.dwg