




A1 SIZE 594mm x 841mm

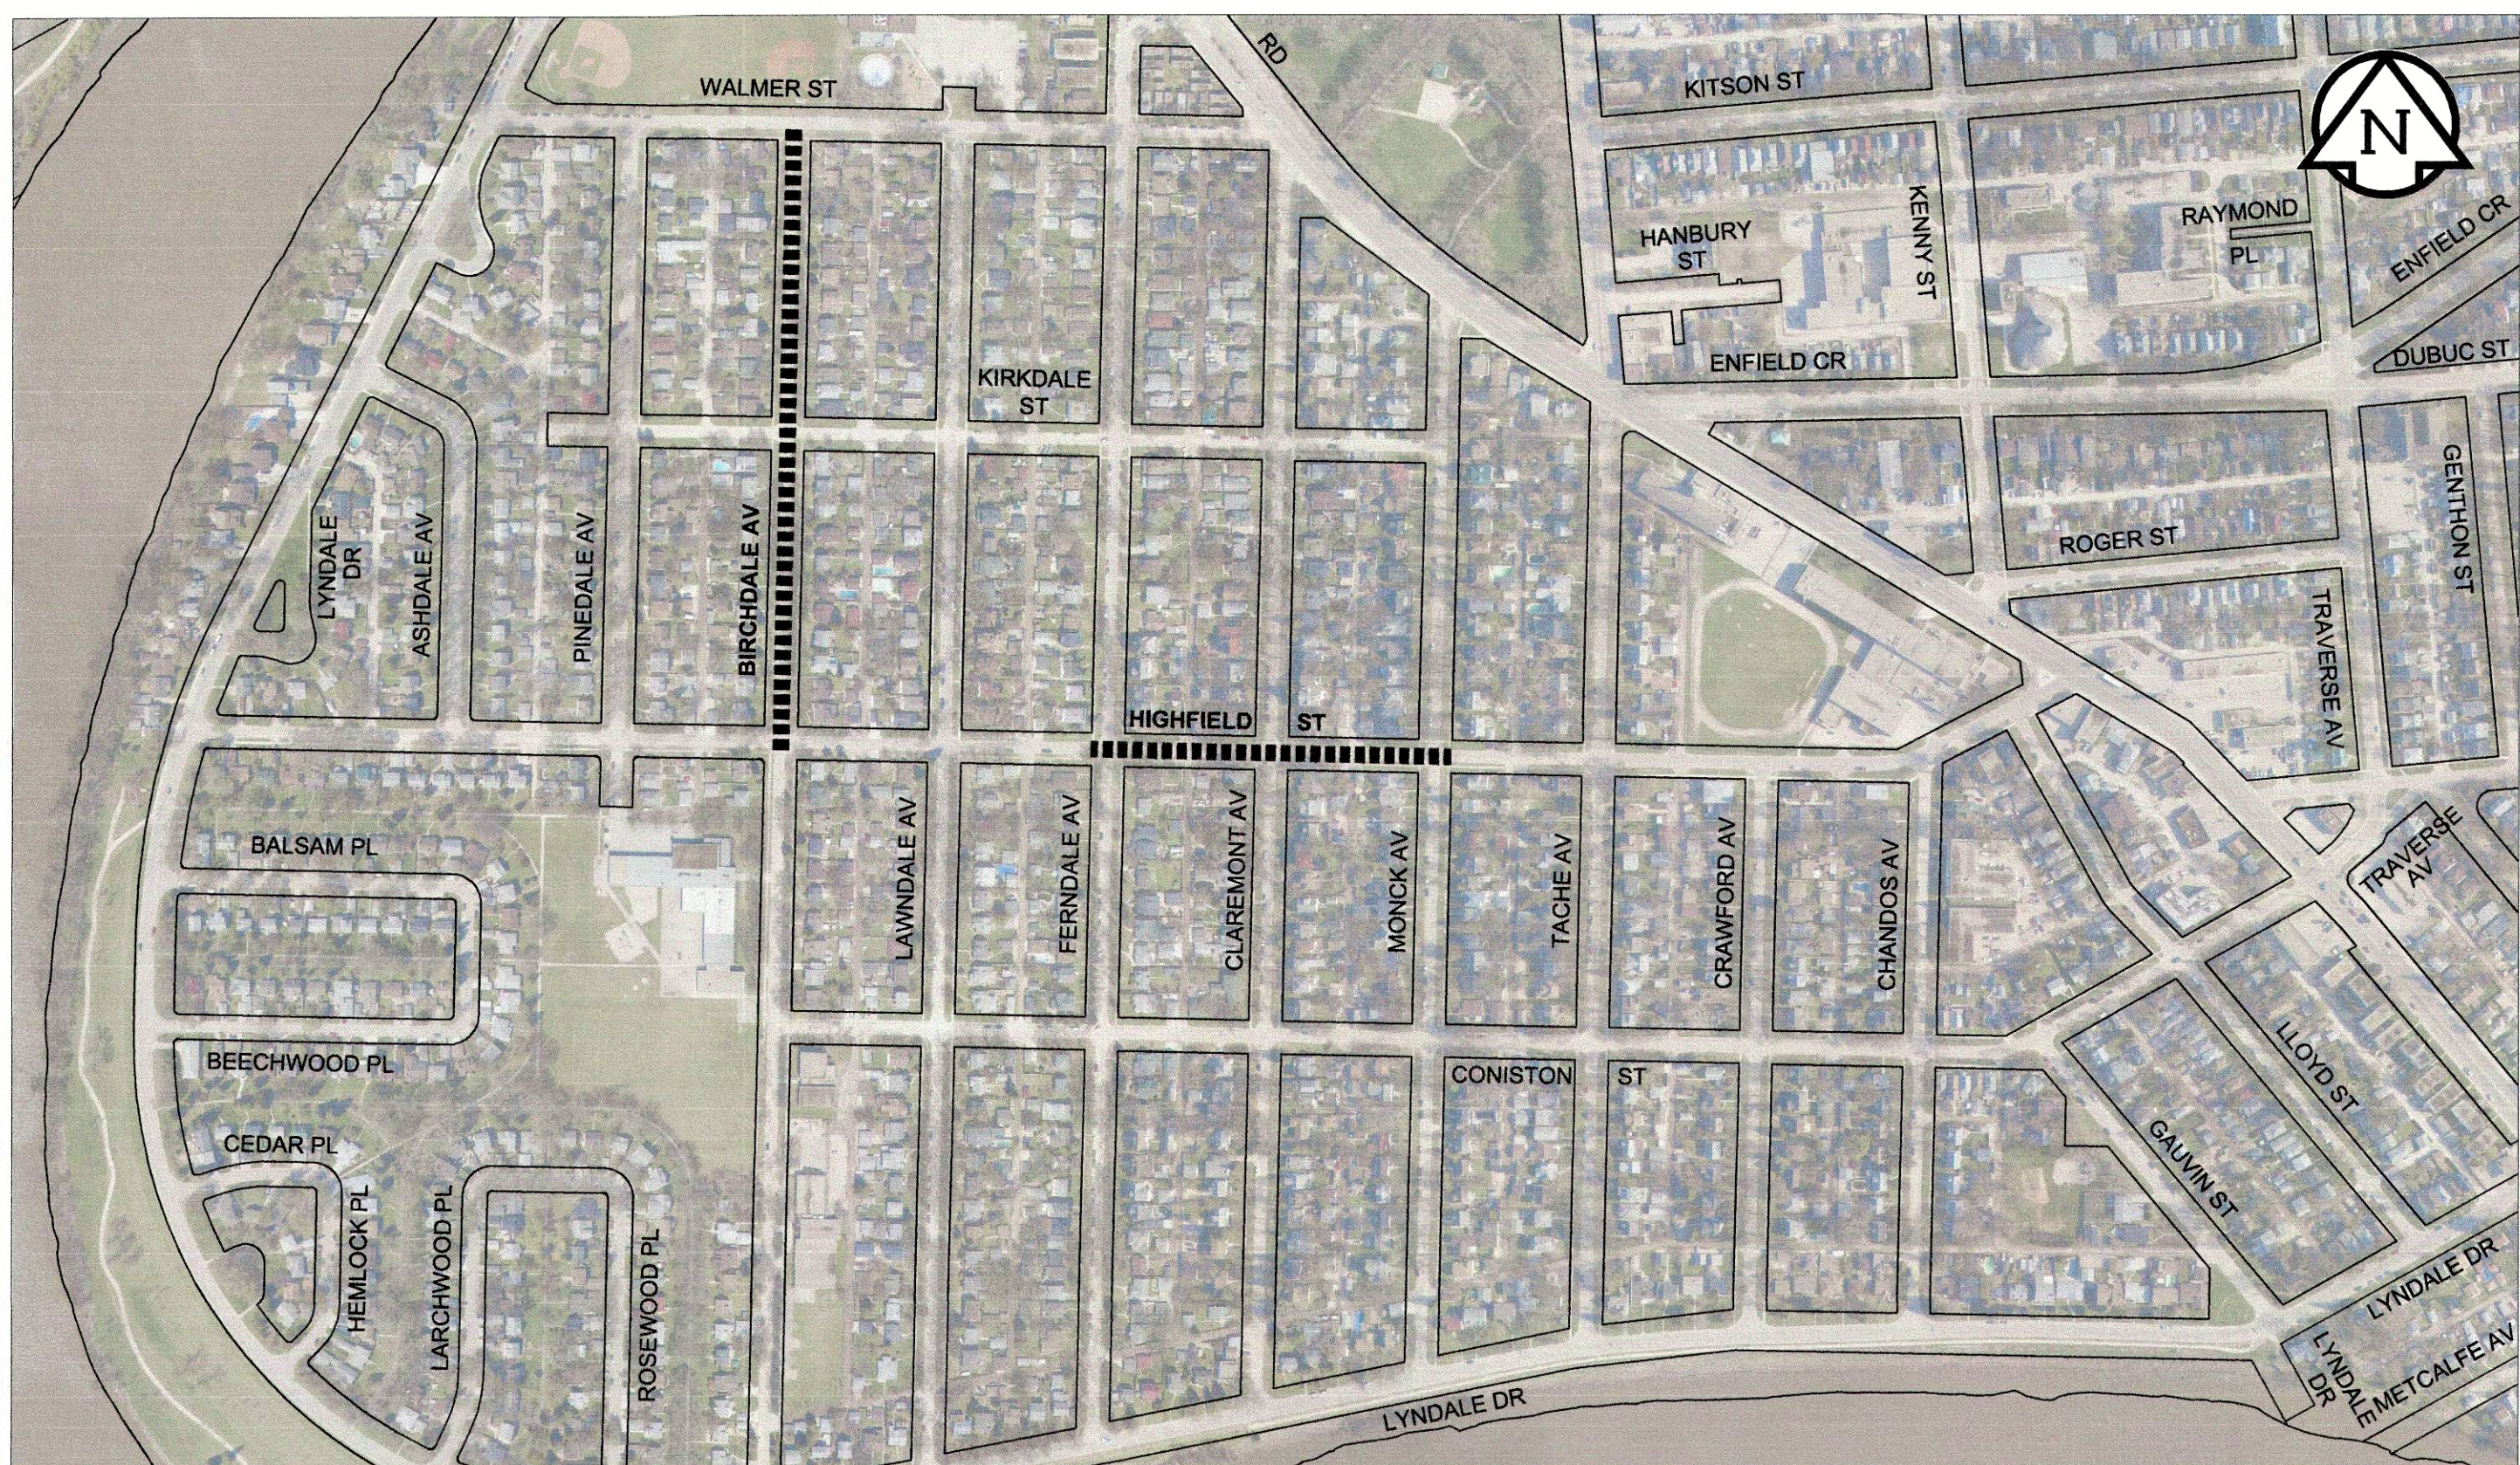


HIGHFIELD ST - MONCK AVE TO FERNDAL AVE

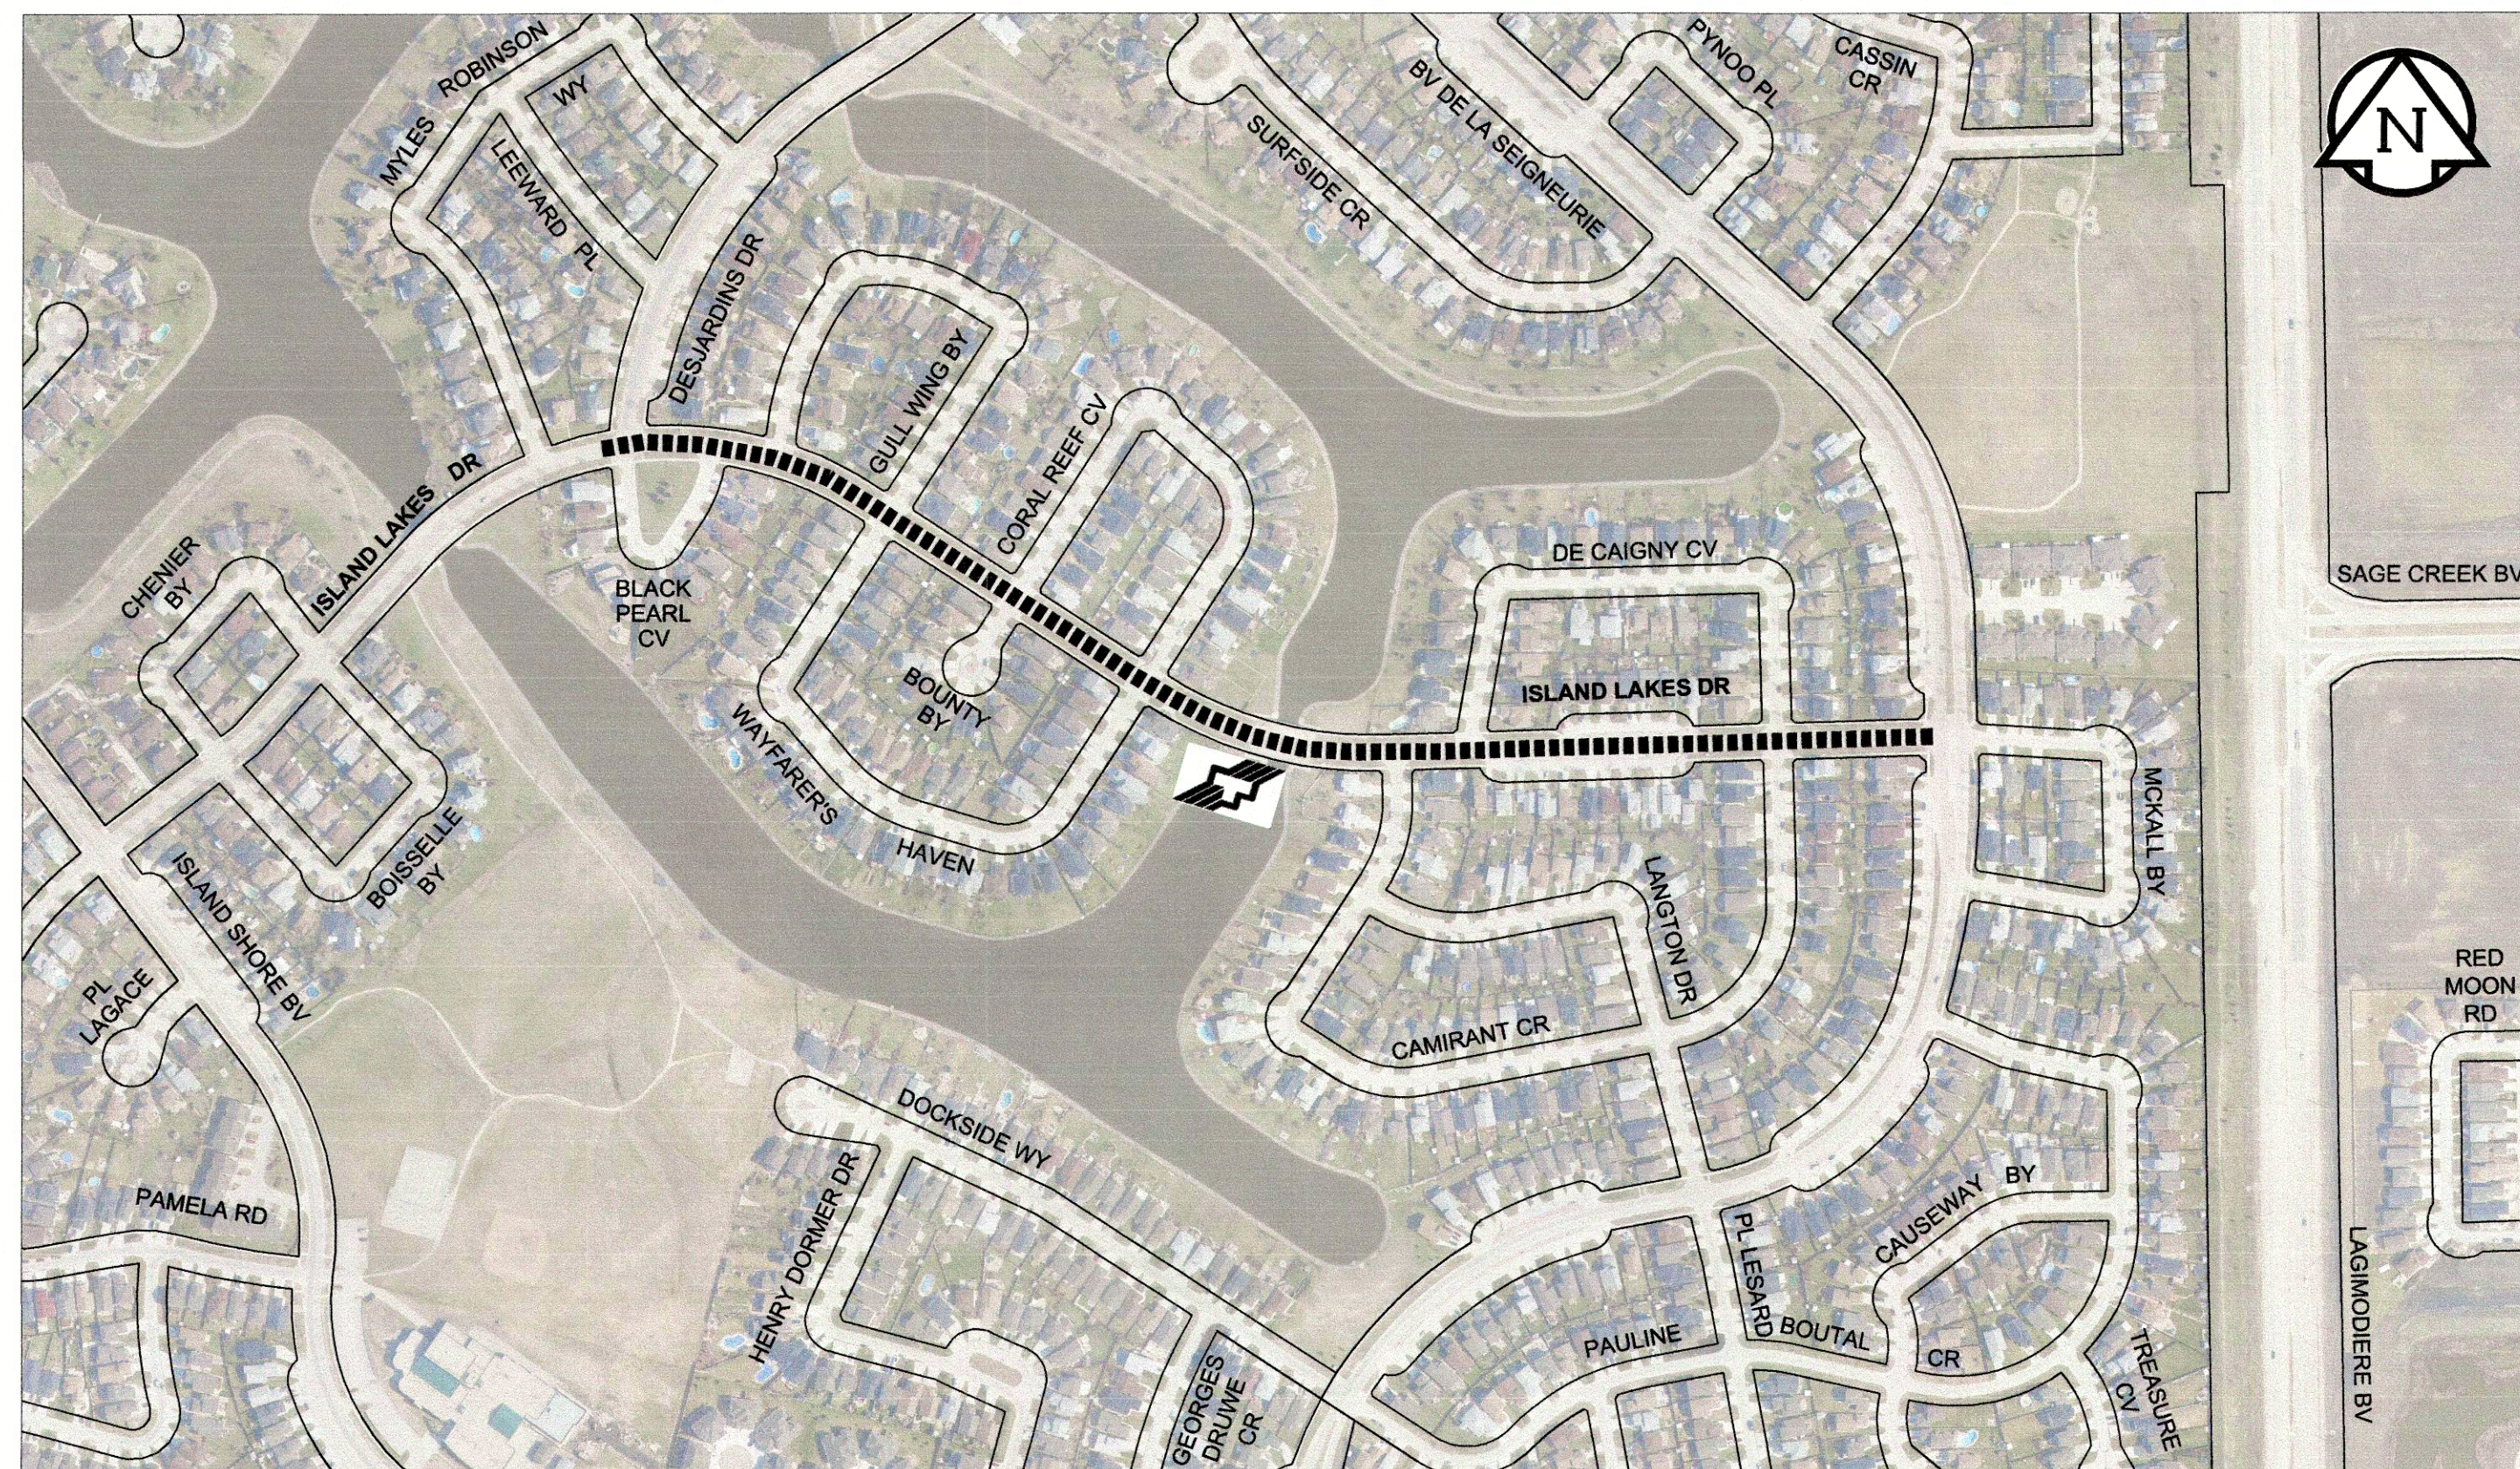

ISLAND LAKES DR - BOUL DE LA SEIGNEURIE TO DESJARDINS DR

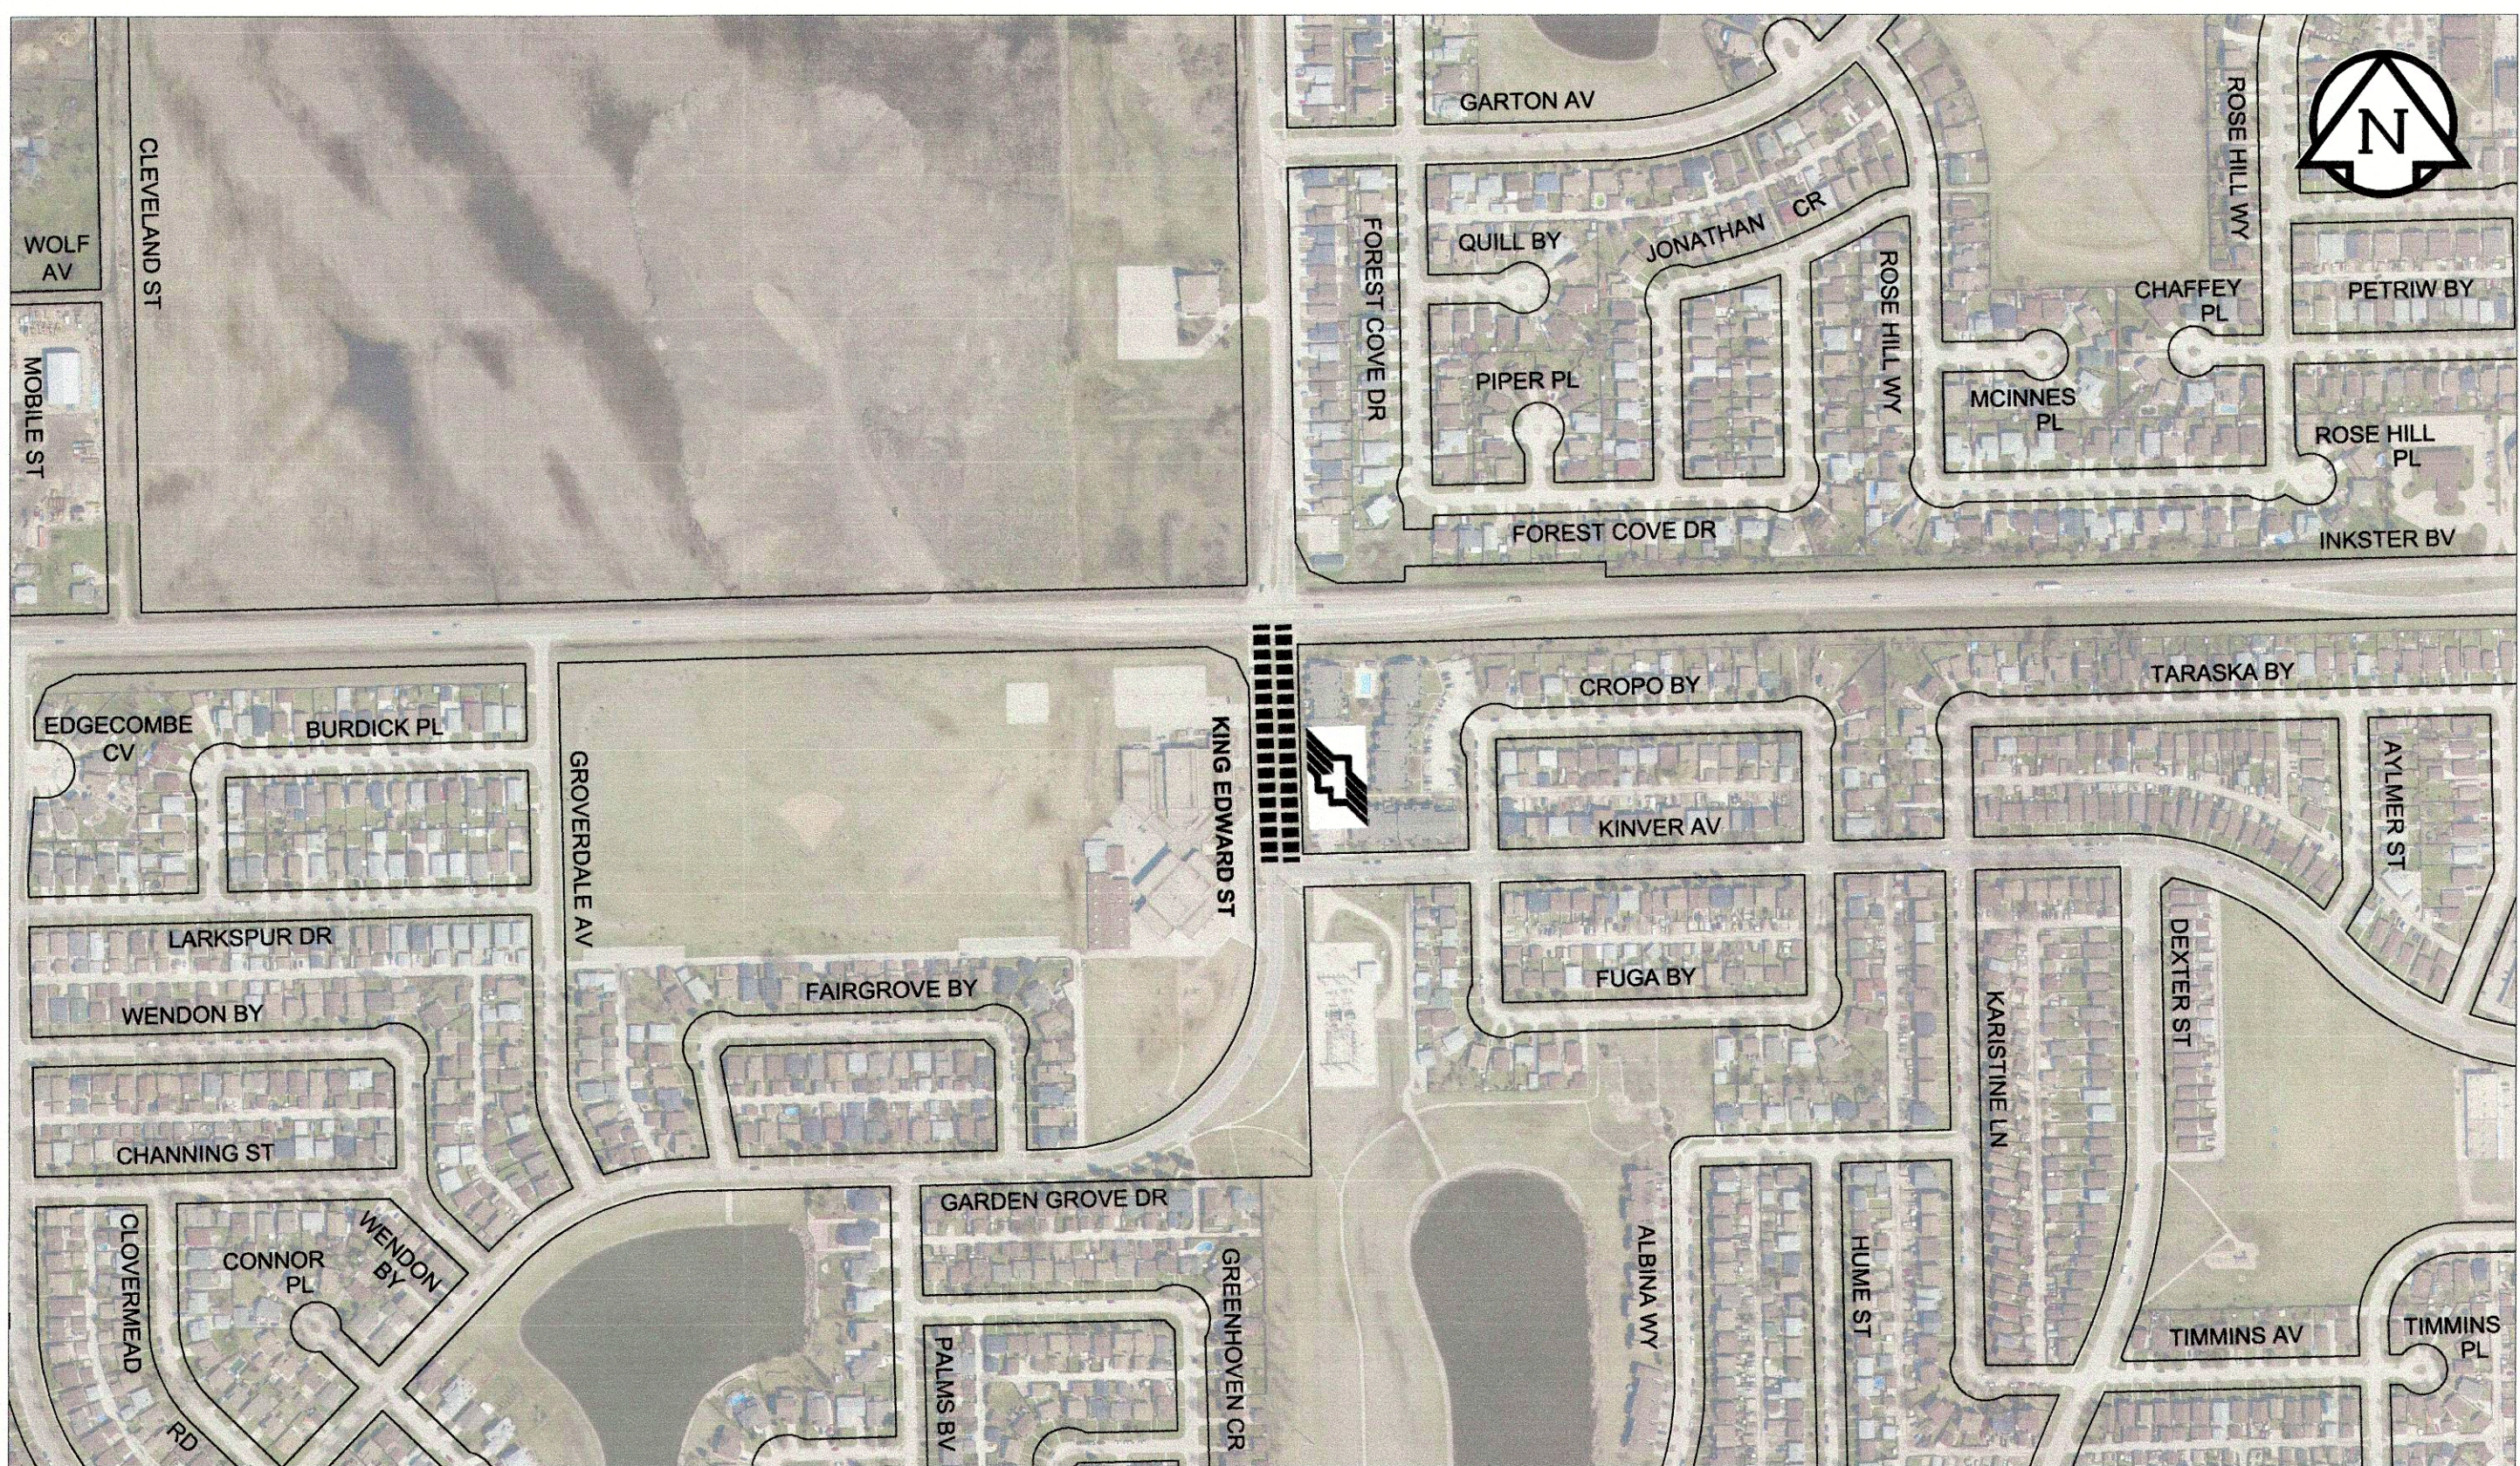

KING EDWARD ST N/B - KINVER AVE TO INKSTER BLVD

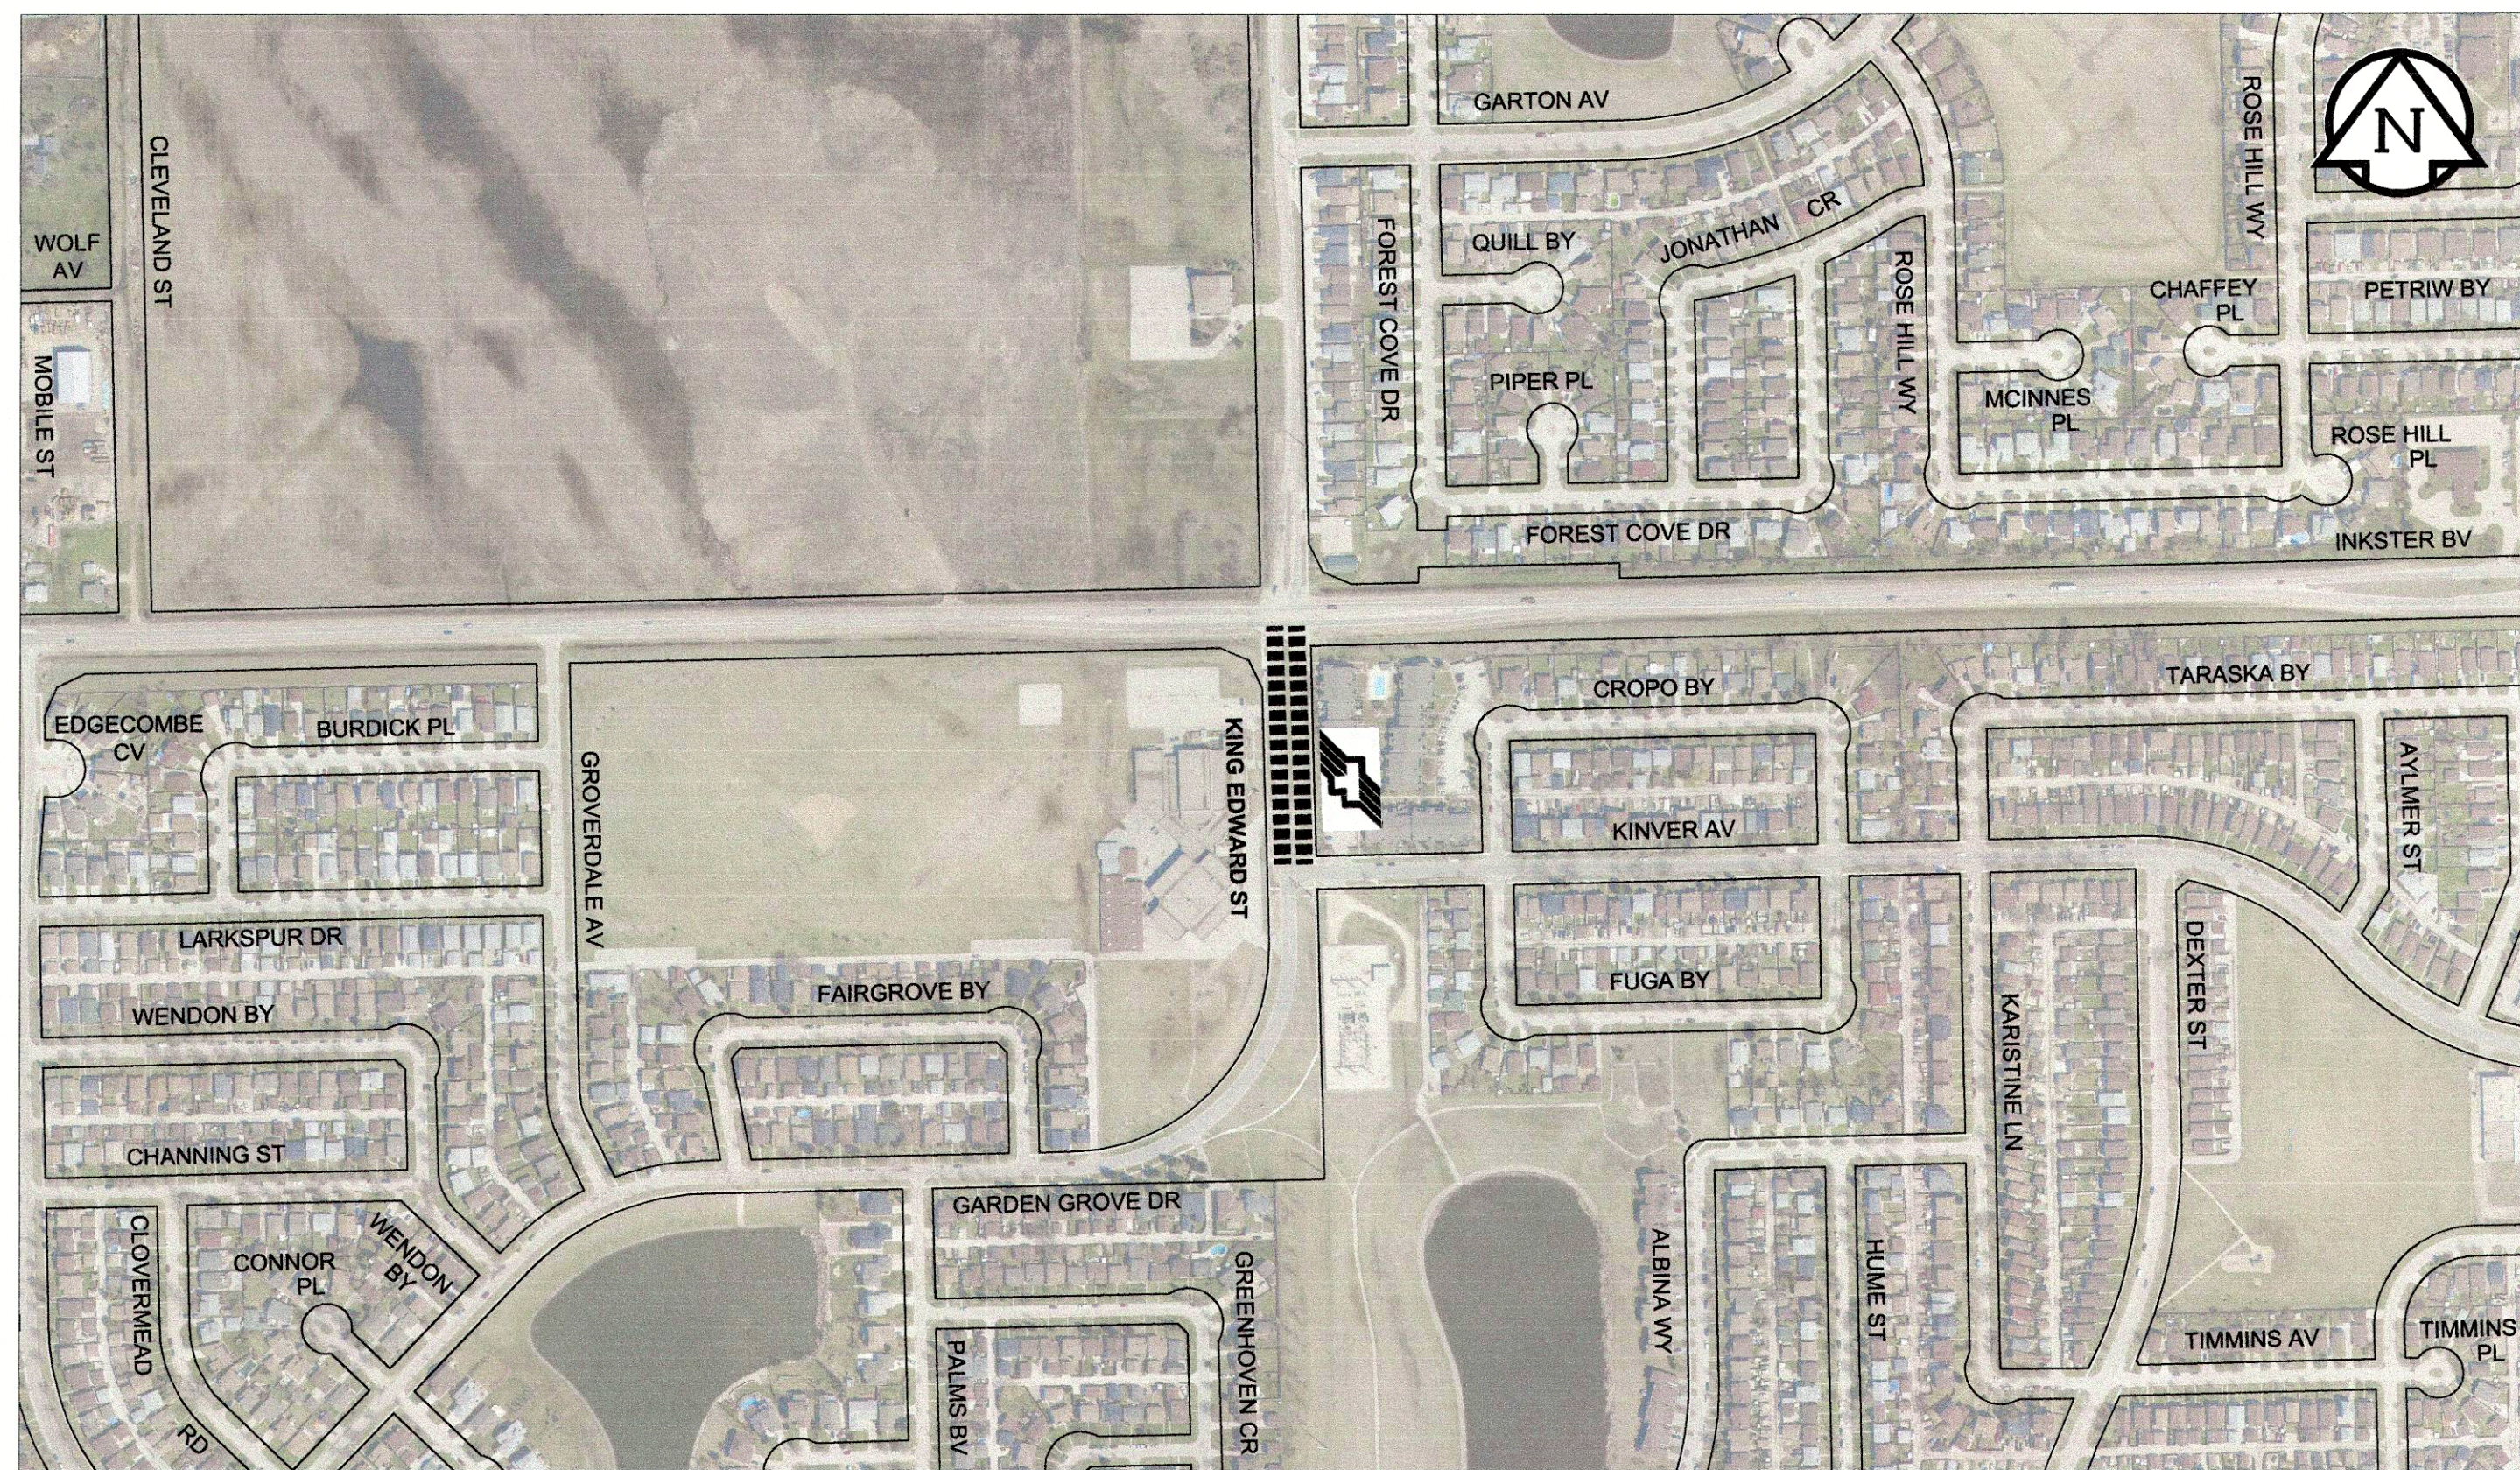


KING EDWARD ST S/B - INKSTER BLVD TO KINVER AVE

PLOT: 89/2012 10:31:41 AM

FILE NAME: W12402100-T-006_RX.dwg Saved By: ddespcpd

METRIC
WHOLE NUMBERS INDICATE MILLIMETRES
DECIMALIZED NUMBERS INDICATE METRES

LEGEND
- - - - - LIMIT OF CONSTRUCTION
[Symbol] BUS ROUTE

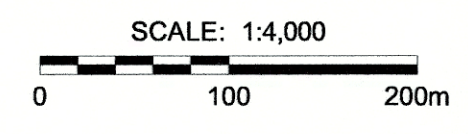

APECM
Certificate of Authorization
MORRISON HERSHFIELD
No. 1736 Date: August 9, 2012

LOCATION APPROVED
UNDERGROUND STRUCTURES
SUPR. U/G STRUCTURES DATE
COMMITTEE
NOTE:
LOCATION OF UNDERGROUND STRUCTURES AS SHOWN ARE BASED ON THE BEST INFORMATION AVAILABLE. BUT NO GUARANTEE IS GIVEN THAT ALL EXISTING UTILITIES ARE SHOWN OR THAT THE GIVEN LOCATIONS ARE EXACT. CONFIRMATION OF EXISTENCE AND EXACT LOCATION OF ALL SERVICES MUST BE OBTAINED FROM THE INDIVIDUAL UTILITIES BEFORE PROCEEDING WITH CONSTRUCTION.

BM GBM No. 82-017
ELEV 232.733m

No.	ISSUED FOR CONSTRUCTION	12/08/09	RPB
0			
No.	REVISIONS	YYMMDD	BY

MORRISON HERSHFIELD

DESIGNED BY	JGK	CHECKED BY	RPB
DRAWN BY	DML	APPROVED BY	BWB
HOR. SCALE	1:4000	RELEASED FOR CONSTRUCTION	
VERT. SCALE	N/A		
DATE	12/08/09	DATE	

PROFESSIONAL'S SEAL
PROVINCE OF MANITOBA
REGISTERED
R.P. BRUCE
PROFESSIONAL ENGINEER
CONSULTANT DRAWING No.
W12402100-T-006_RX.dwg

THE CITY OF WINNIPEG
PUBLIC WORKS DEPARTMENT
ENGINEERING DIVISION

2012 THIN BITUMINOUS OVERLAY (TBO) PROGRAM AND FLOOD DAMAGE RESTORATION WORKS

CITY DRAWING NUMBER N/A
SHEET 6 OF 11
DRAWING No. 6
REV 0

HIGHFIELD ST, ISLAND LAKES DR, KING EDWARD ST N/B & KING EDWARD ST S/B

BID OPPORTUNITY No. 649-2012