



A1 SIZE 594mm x 841mm

PLOT: 8/9/2012 1:34:30 PM


FILE NAME: W12402100-T-007_RX.dwg Saved By: dfozspzd

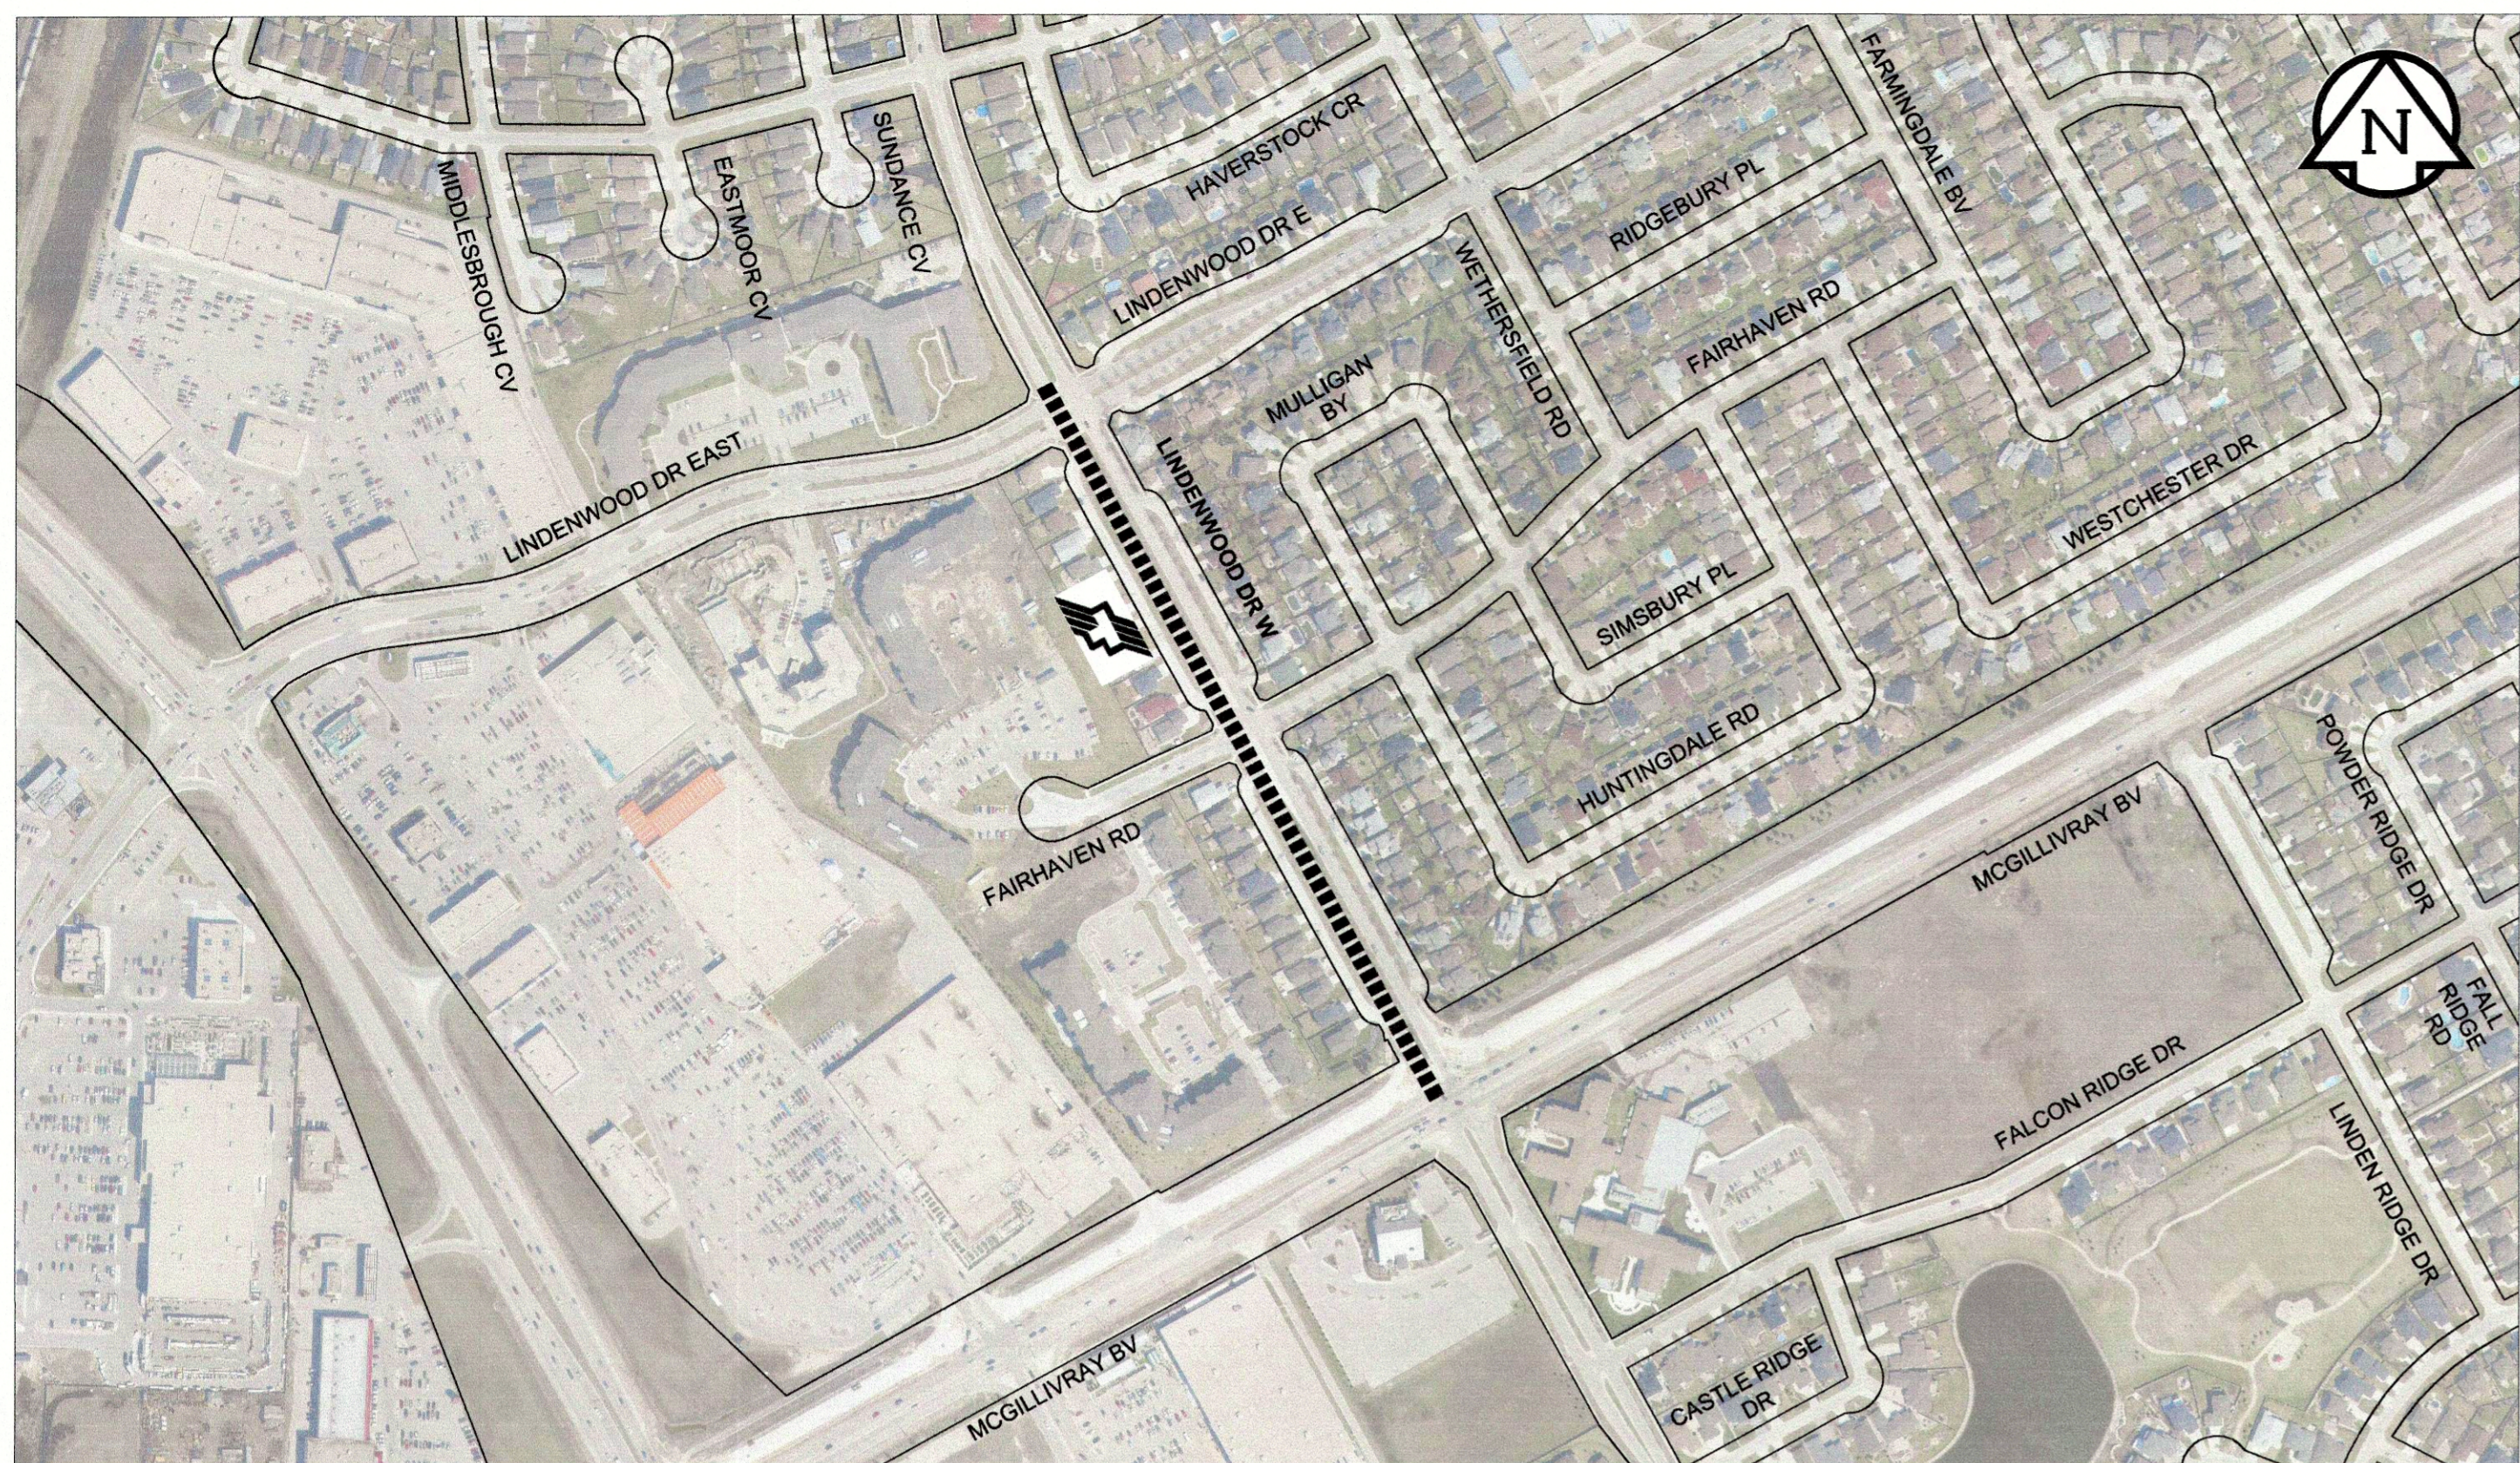


LINDENWOOD DR W S/B - LINDENWOOD DR E TO MC GILLIVRAY BLVD

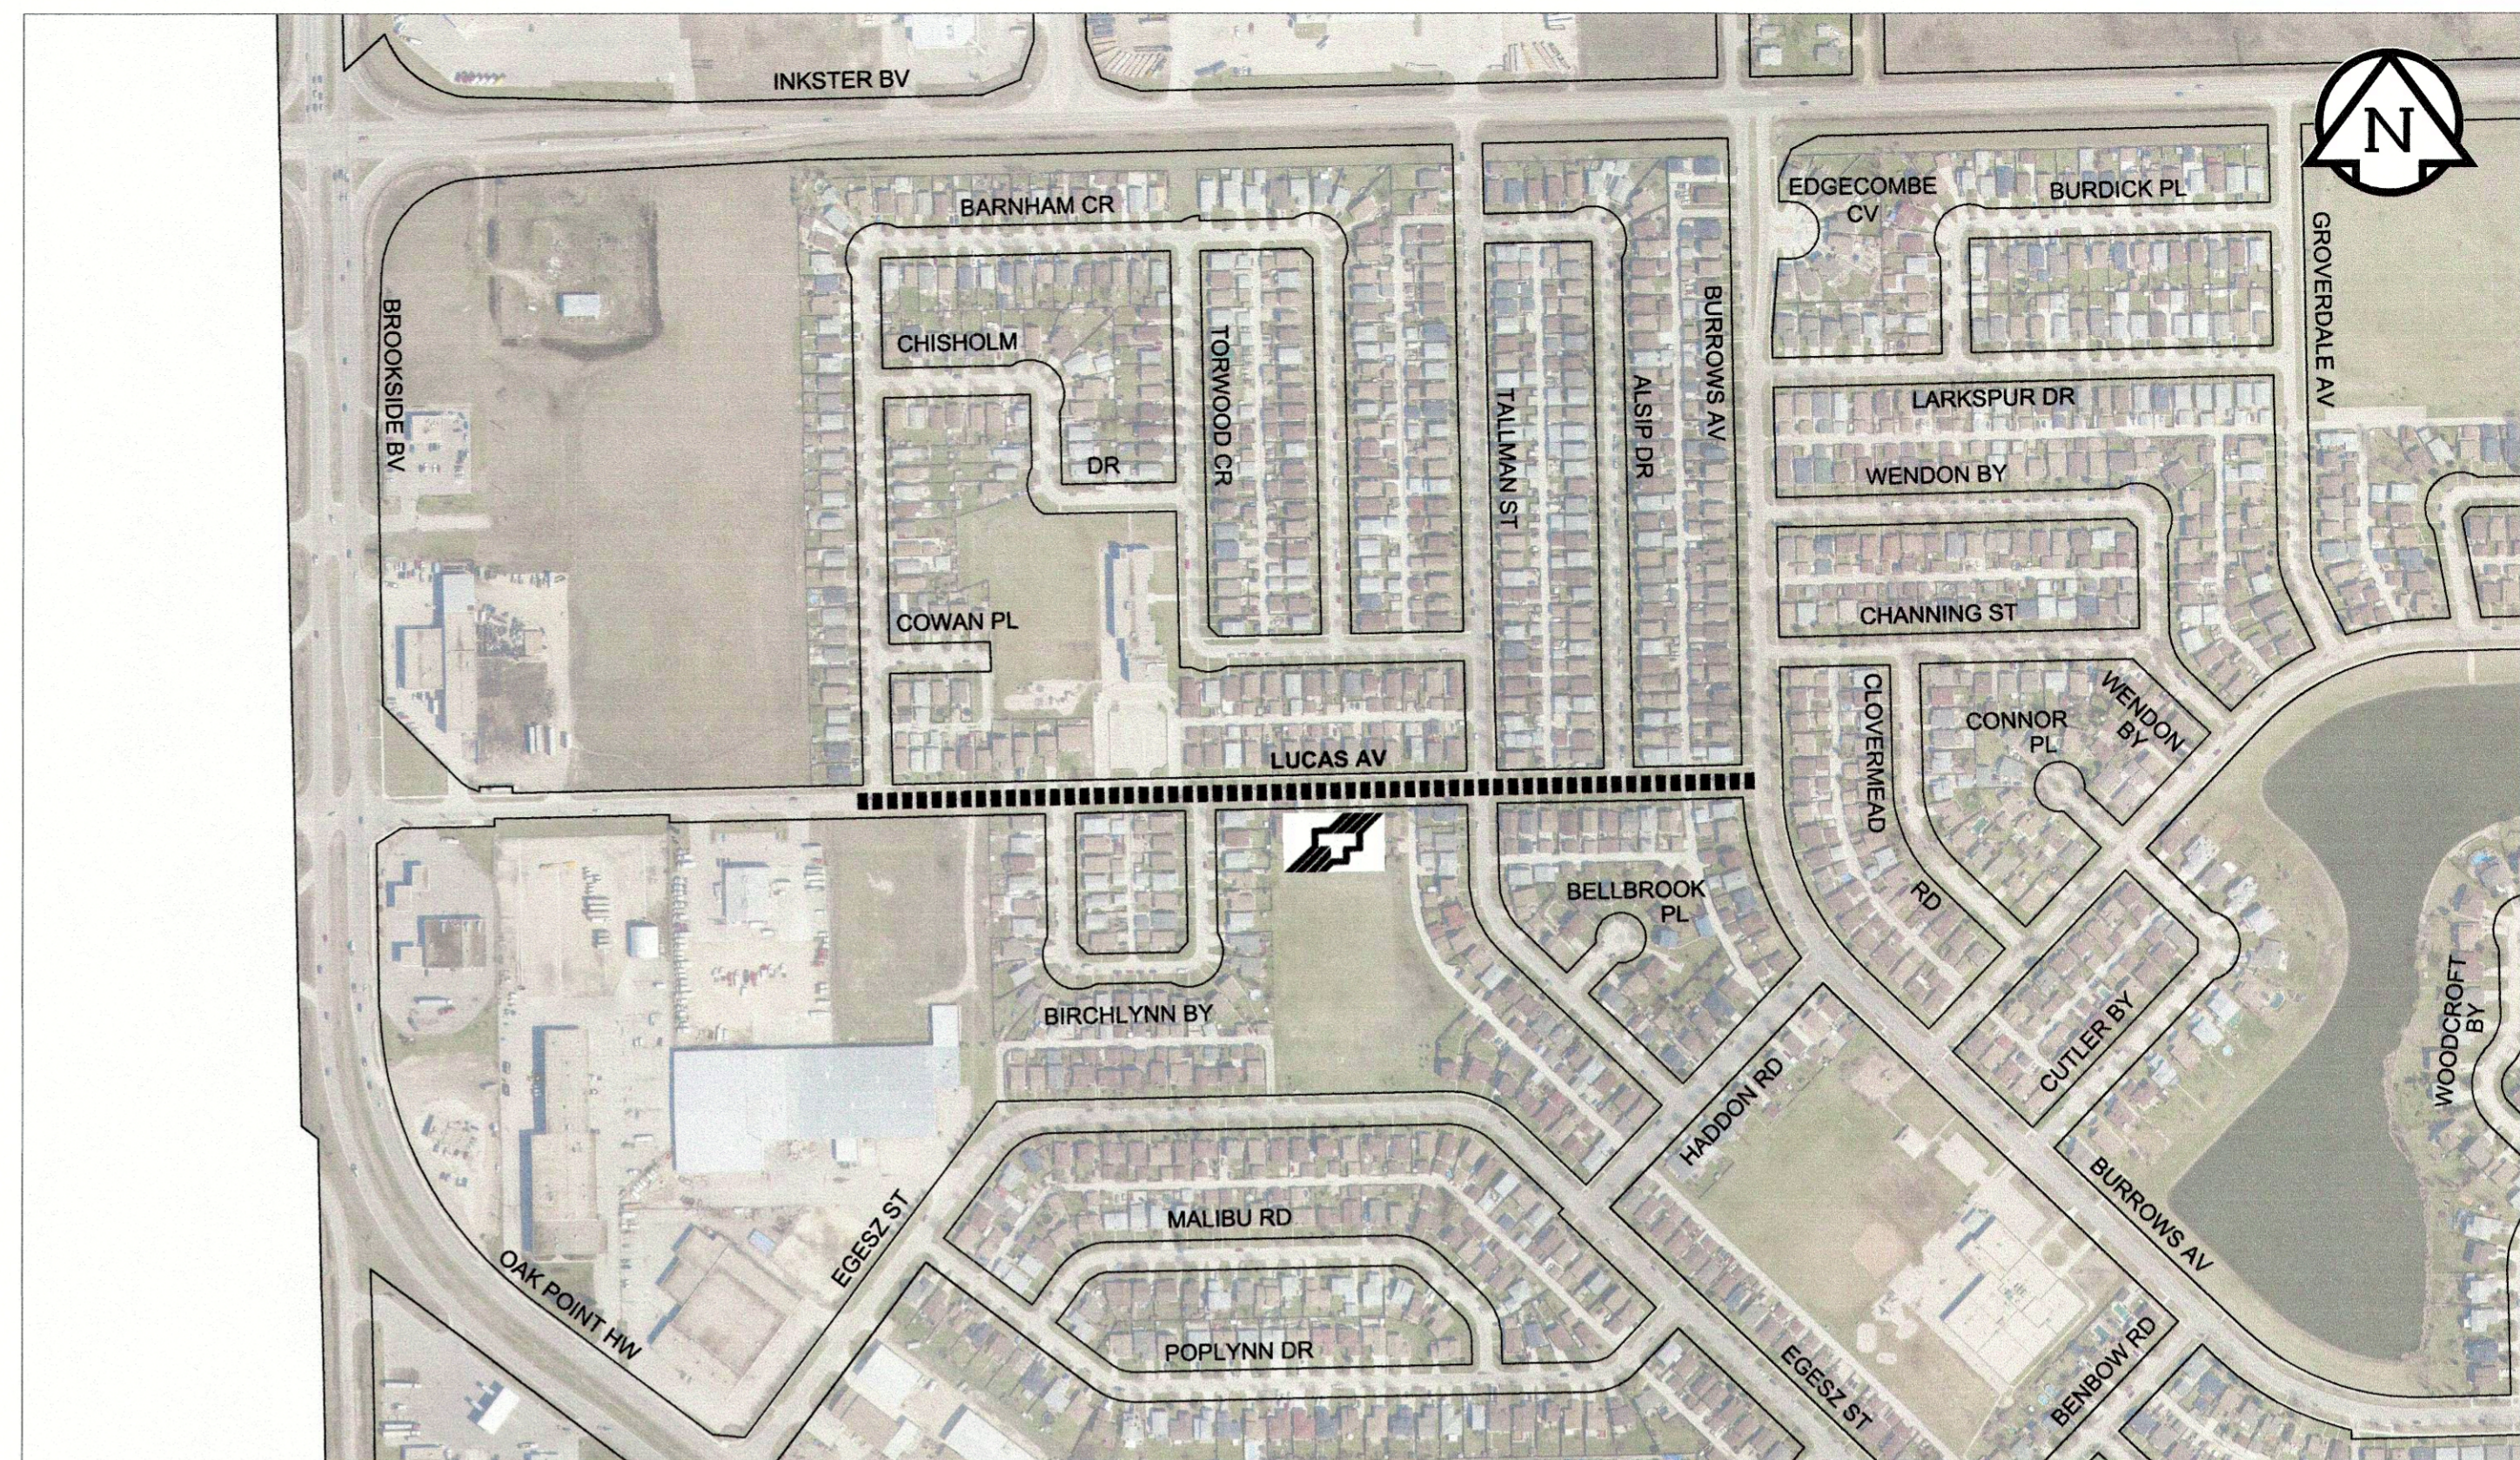

LUCAS AVE - BURROWS AVE TO BARNHAM CR

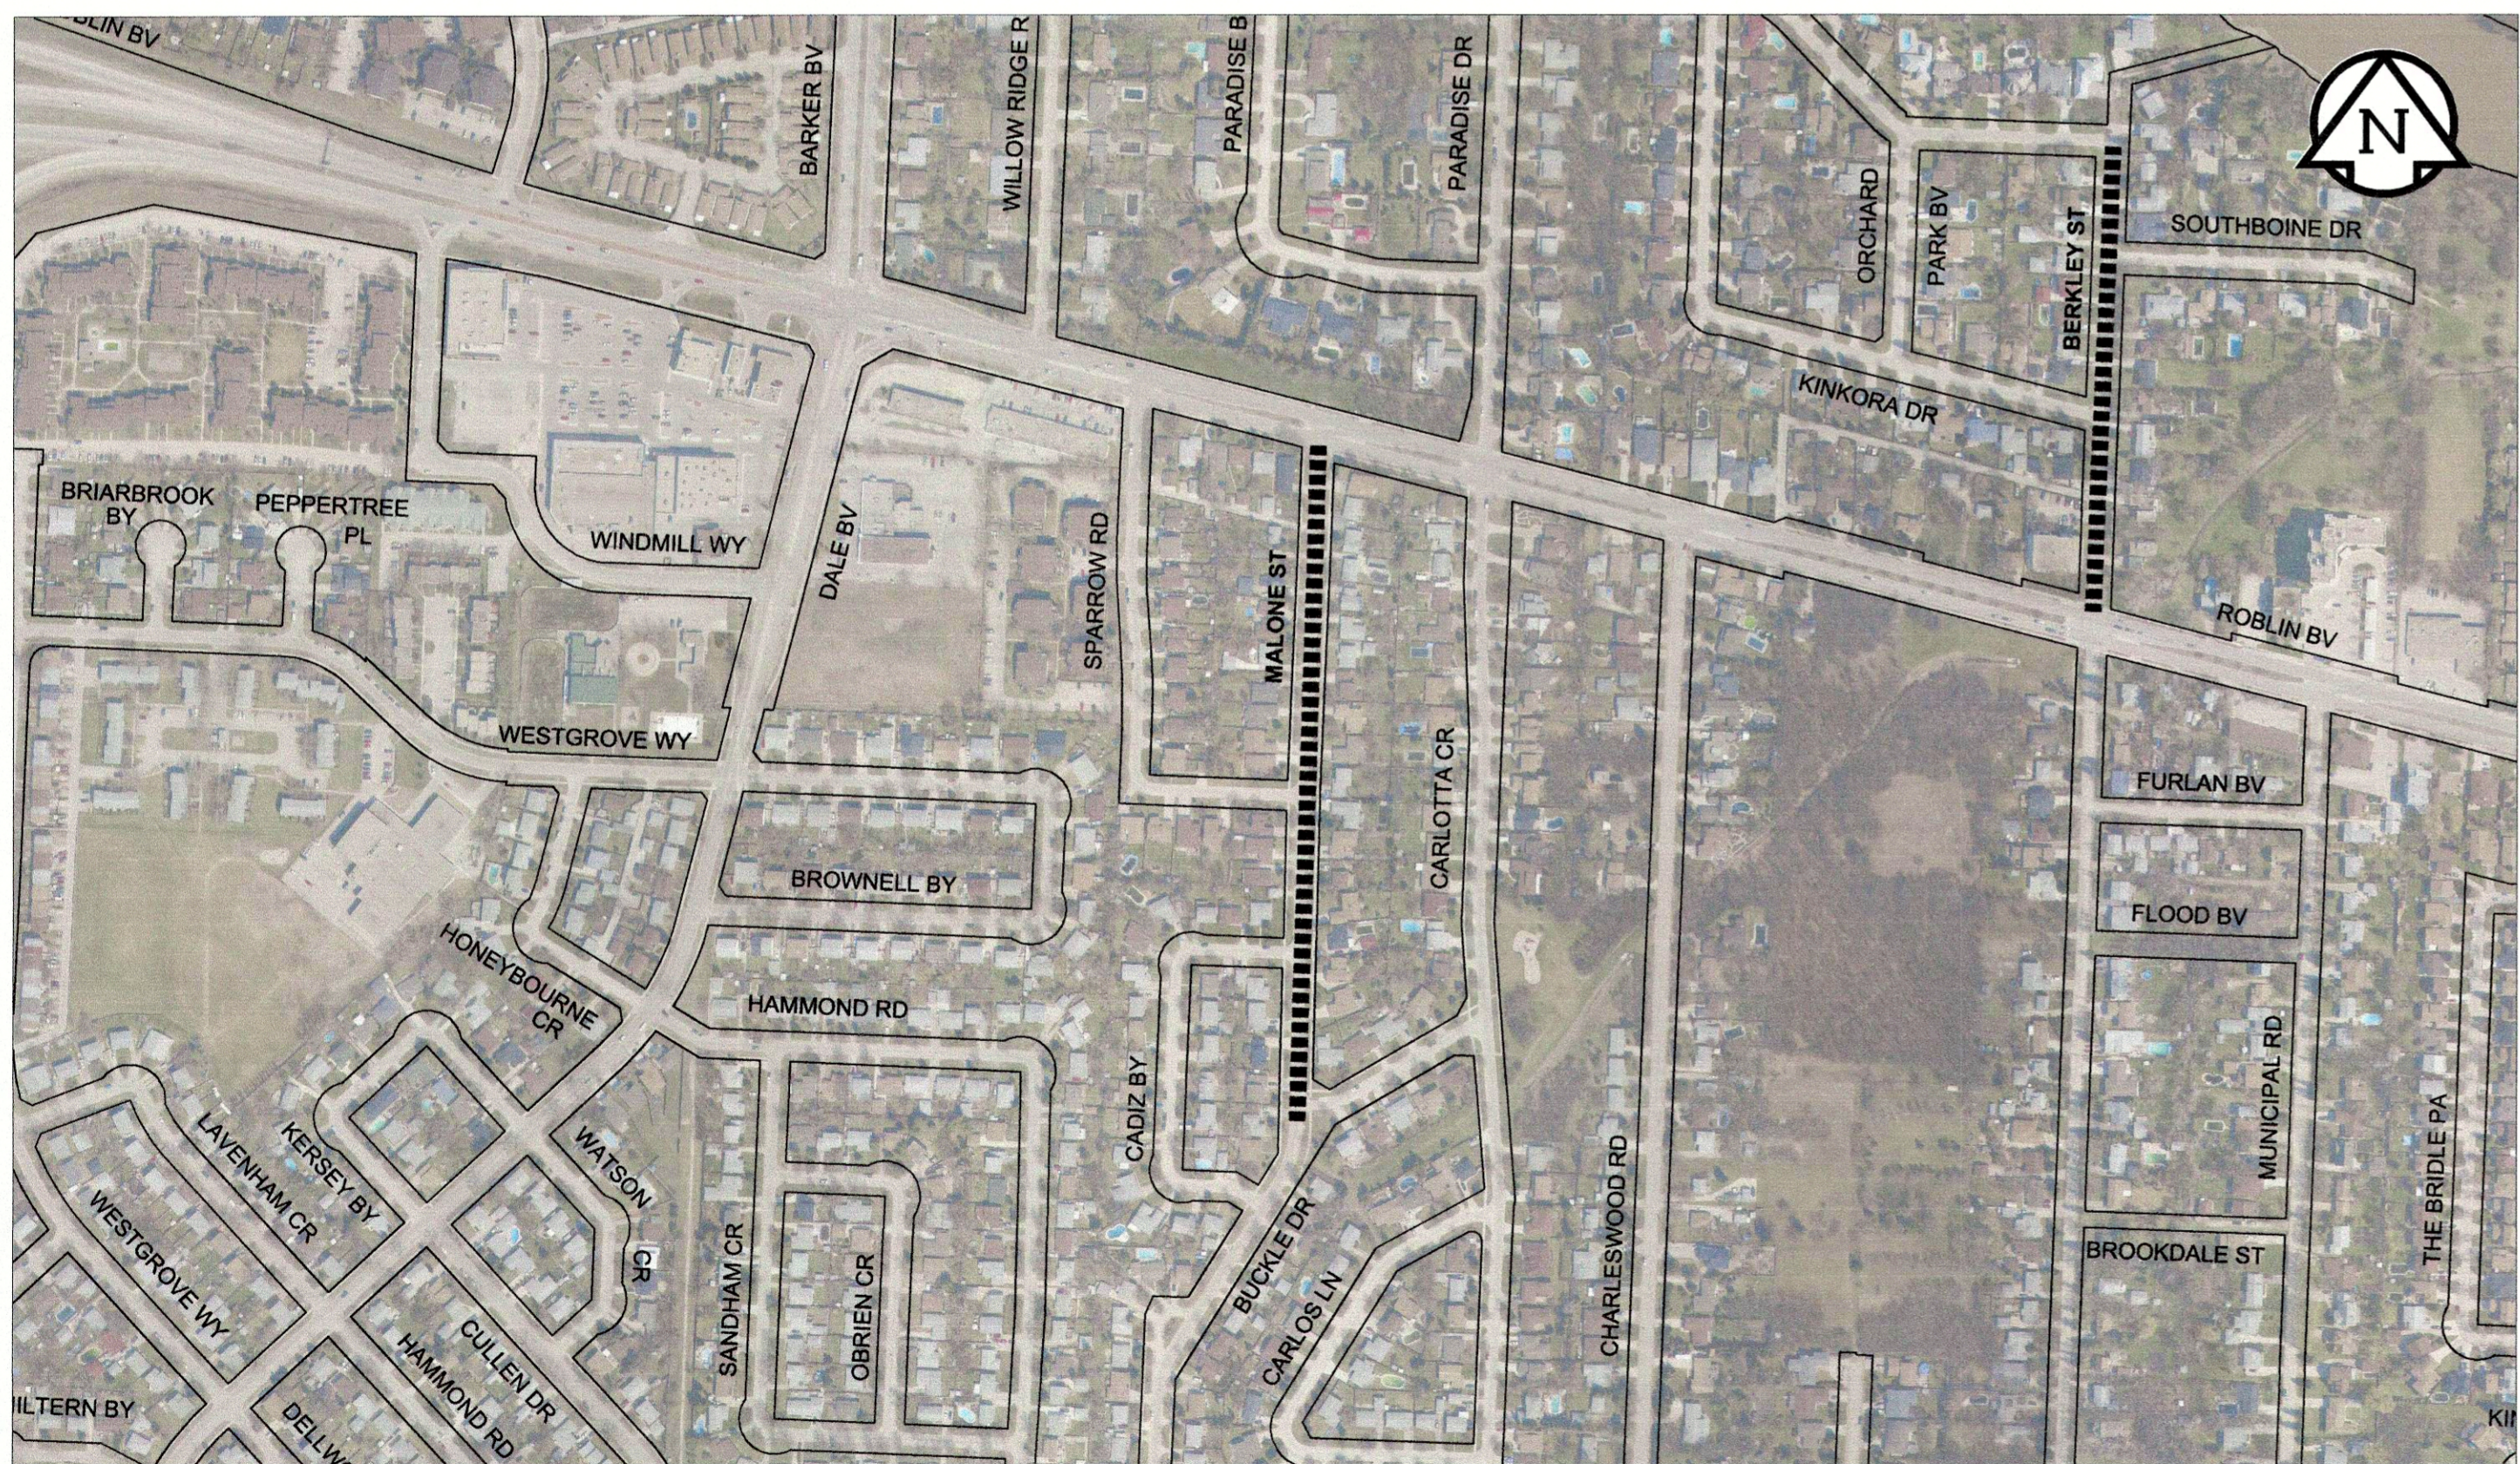



MALONE ST - BUCKLE DR TO ROBLIN BLVD

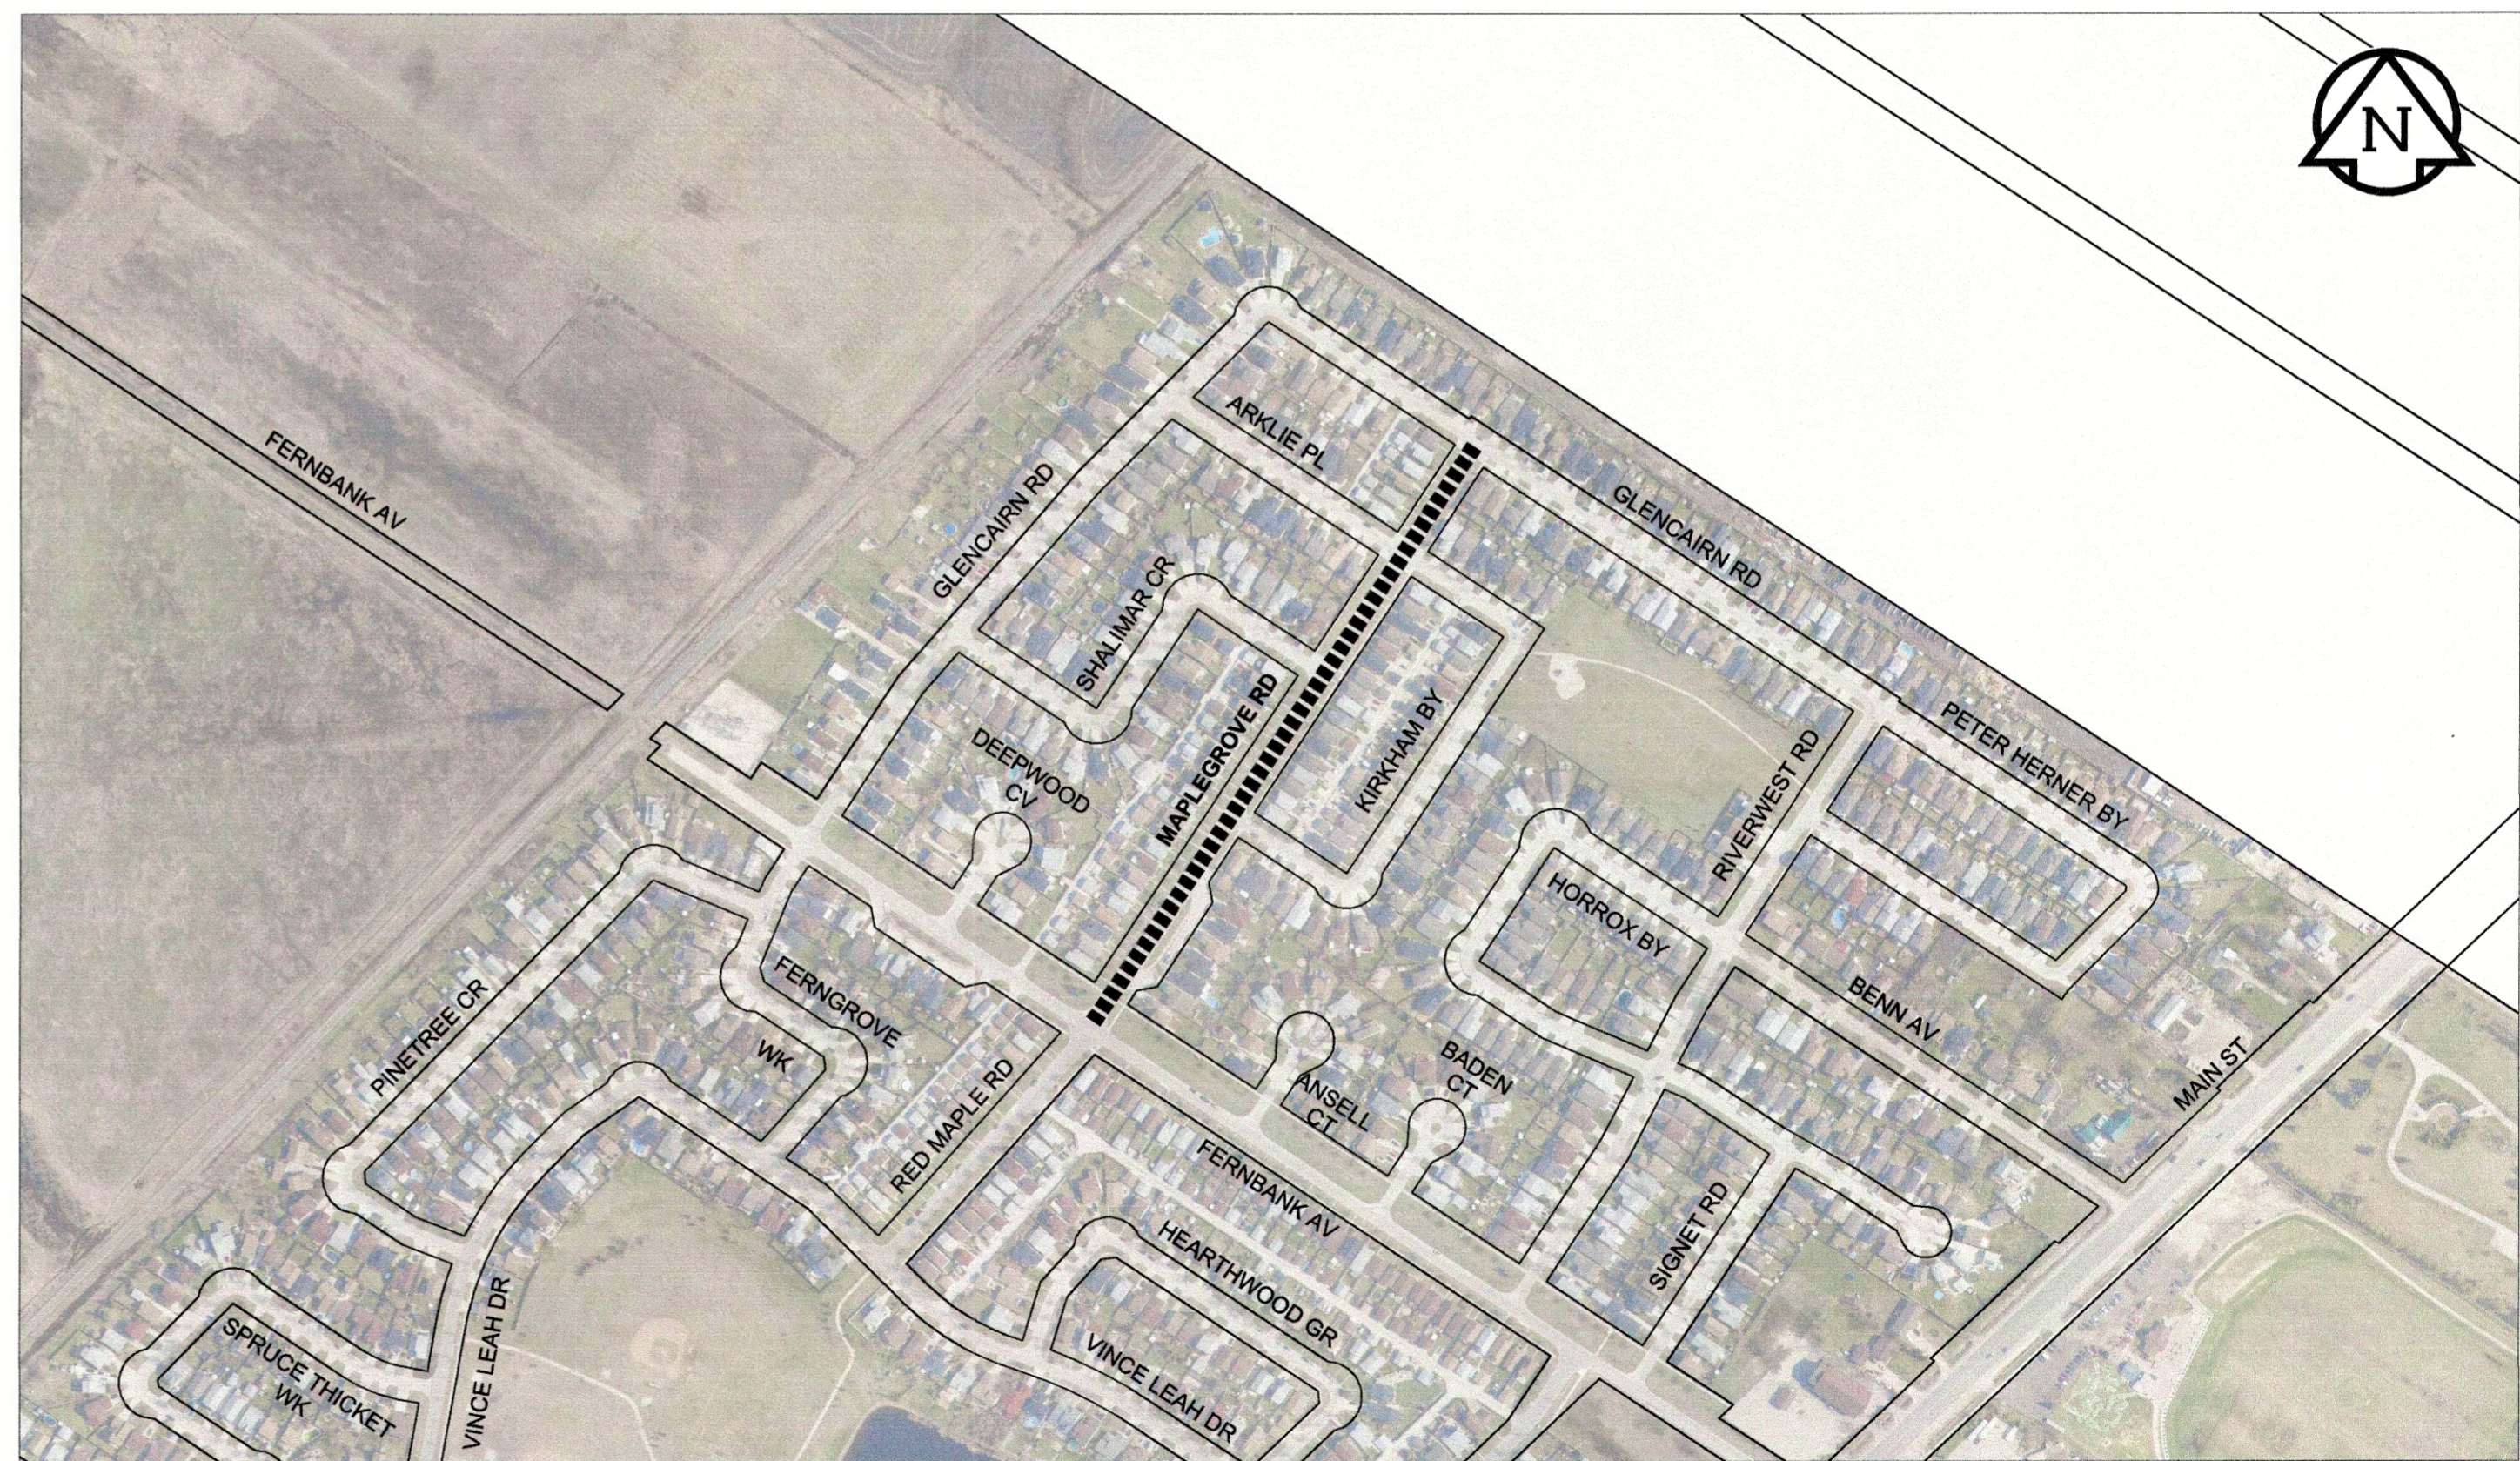

MAPLEGROVE RD - FERNBANK AVE TO GLENCAIRN RD

LEGEND

- LIMIT OF CONSTRUCTION
- BUS ROUTE

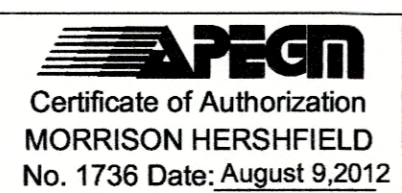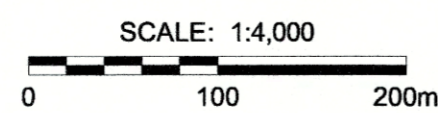

LOCATION APPROVED UNDERGROUND STRUCTURES

NOTE: LOCATION OF UNDERGROUND STRUCTURES AS SHOWN ARE BASED ON THE BEST INFORMATION AVAILABLE. BUT NO GUARANTEE IS GIVEN THAT ALL EXISTING UTILITIES ARE SHOWN OR THAT THE GIVEN LOCATIONS ARE EXACT. CONFIRMATION OF EXISTENCE AND EXACT LOCATION OF ALL SERVICES MUST BE OBTAINED FROM THE INDIVIDUAL UTILITIES BEFORE PROCEEDING WITH CONSTRUCTION.

DESIGNED BY	JGK	CHECKED BY	RPB
DRAWN BY	DML	APPROVED BY	BWB
HOR. SCALE	1:4000	RELEASED FOR CONSTRUCTION	
VERT. SCALE	N/A	DATE	12/08/09
ISSUED FOR CONSTRUCTION	12/08/09	BY	RPB
REVISIONS	YYMMDD	BY	



DESIGNED BY	JGK	CHECKED BY	RPB
DRAWN BY	DML	APPROVED BY	BWB
HOR. SCALE	1:4000	RELEASED FOR CONSTRUCTION	
VERT. SCALE	N/A	DATE	12/08/09



THE CITY OF WINNIPEG PUBLIC WORKS DEPARTMENT ENGINEERING DIVISION

2012 THIN BITUMINOUS OVERLAY (TBO) PROGRAM AND FLOOD DAMAGE RESTORATION WORKS

LINDENWOOD DR W S/B, LUCAS AVE, MALONE ST & MAPLEGROVE RD

CITY DRAWING NUMBER: N/A
SHEET: 7 OF 11
DRAWING No.: 7
REV: 0

BID OPPORTUNITY No. 649-2012