


B SIZE - 279mm x 432mm

LAST SAVE: 2012/02/17 - 11:26am  
 PATH: M:\112577\0113\4ENG\47ELE\DD - General DWG\1-0102G-A0090-001-00.dwg

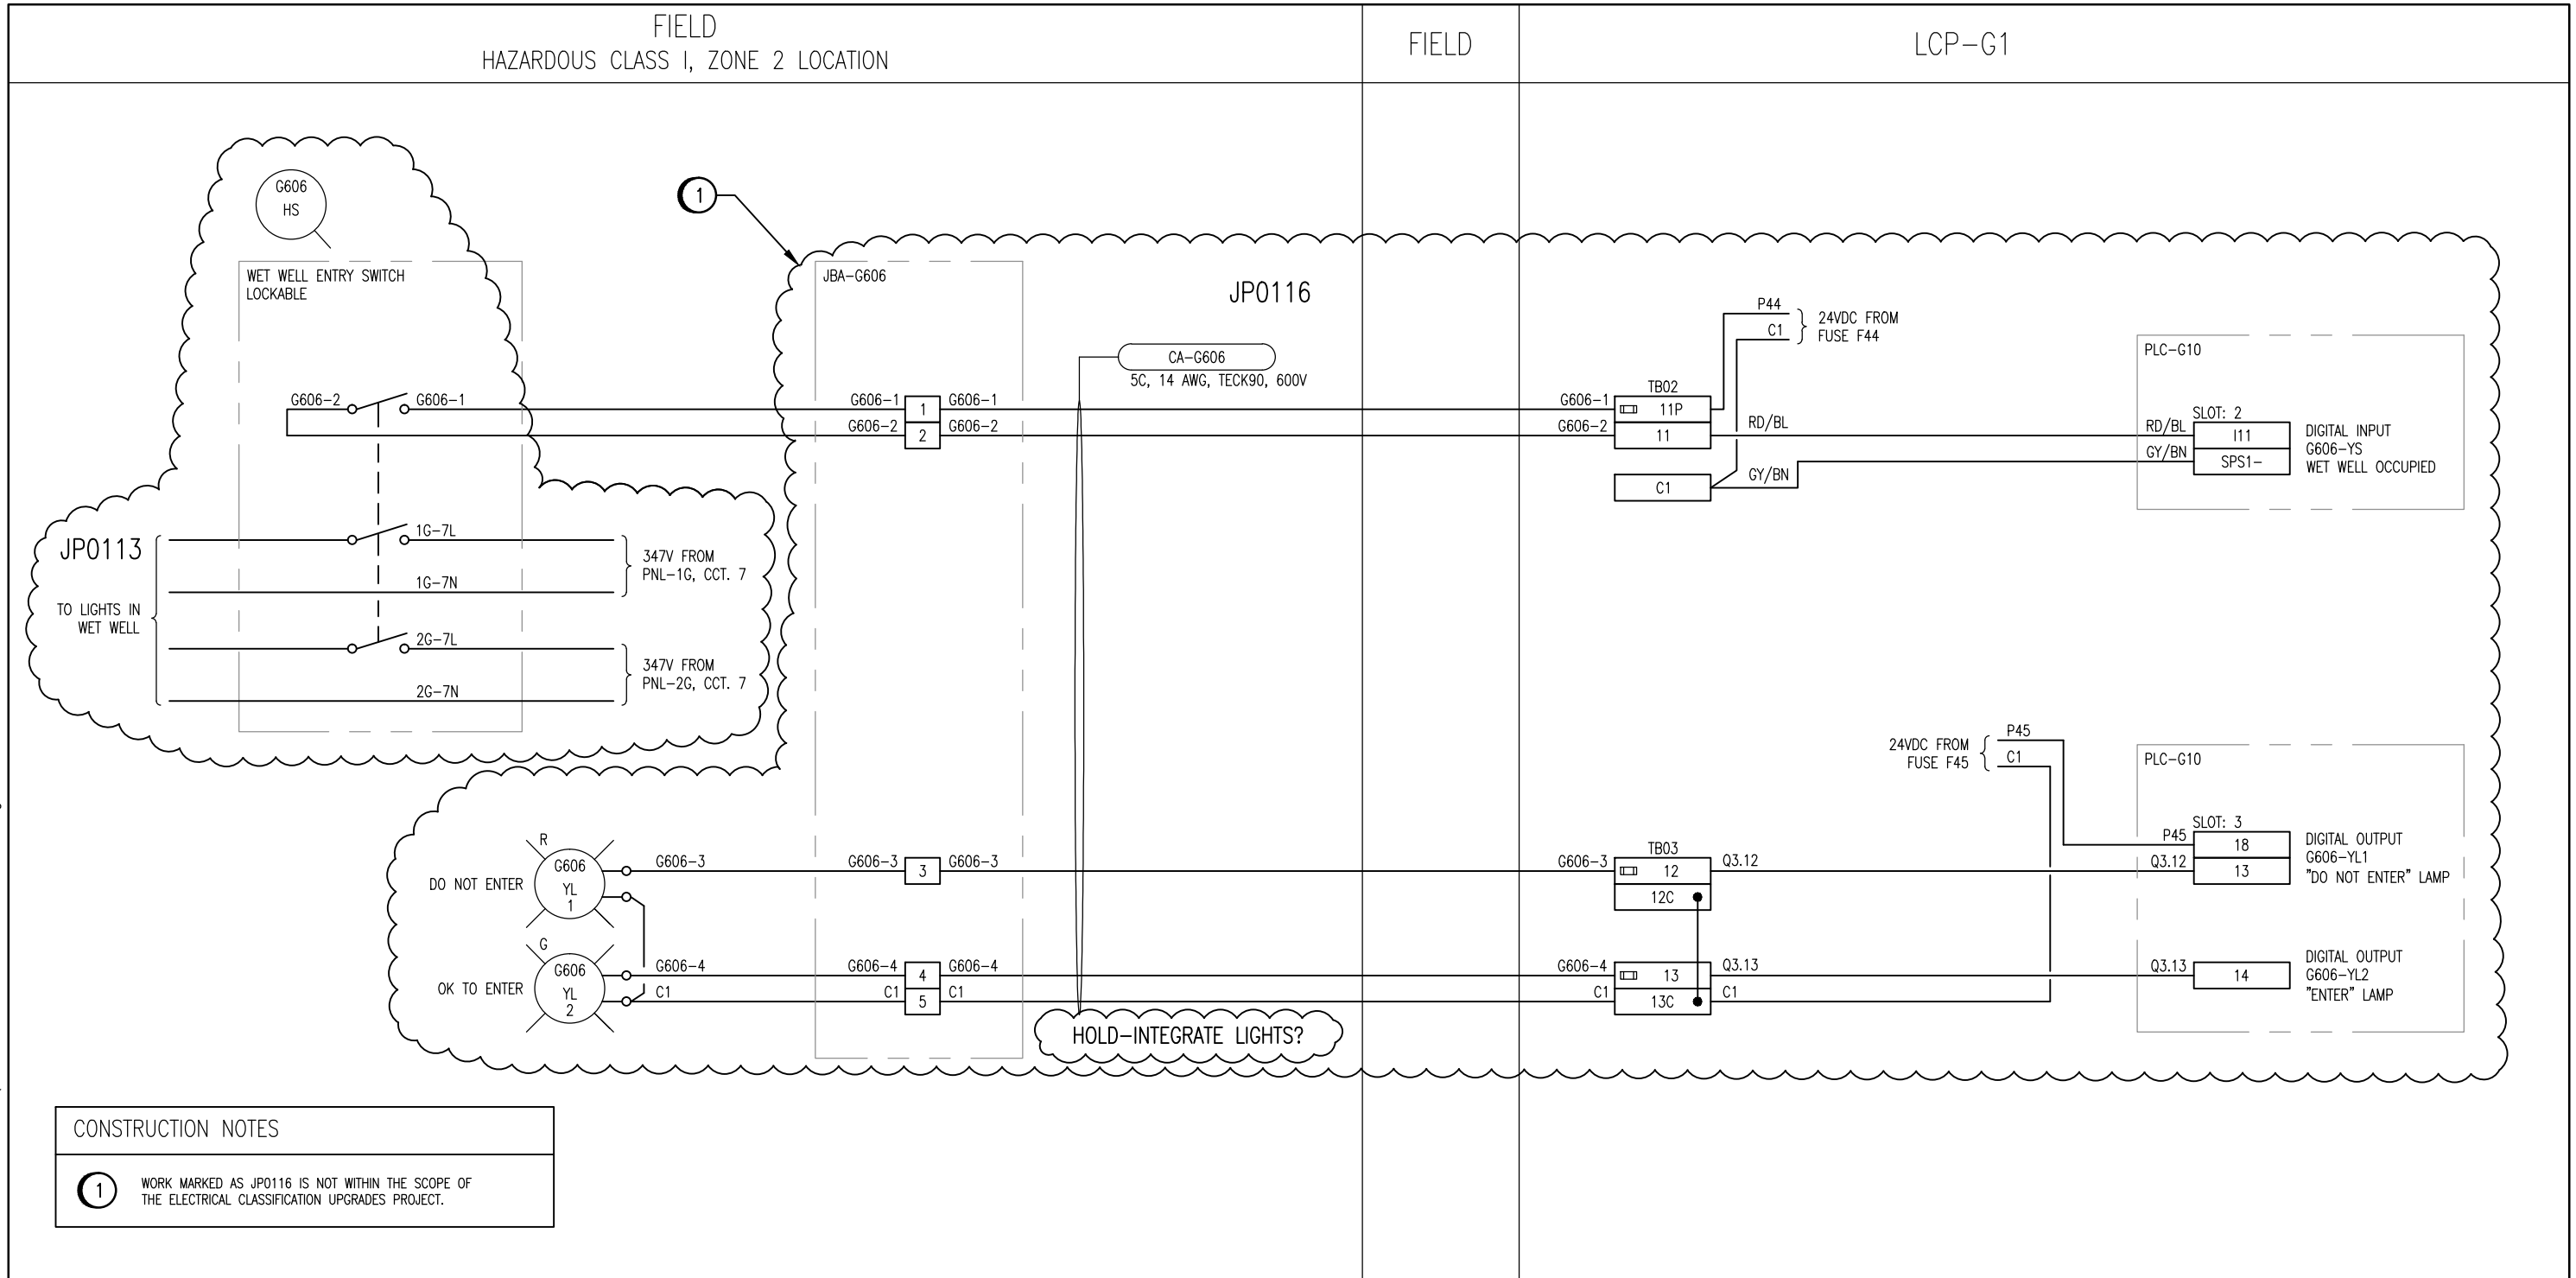

**CONSTRUCTION NOTES**

1 WORK MARKED AS JP0116 IS NOT WITHIN THE SCOPE OF THE ELECTRICAL CLASSIFICATION UPGRADES PROJECT.

**NOTES**

1 UTILIZE HAZARDOUS RATED TECK CABLE CONNECTORS.

<p>SNC-Lavalin Inc. No. 4489</p>	
--------------------------------------	--

<p>SNC-LAVALIN INC. 148 Nature Park Way Winnipeg, MB, Canada R3P 0X7 204-786-8080</p>				
DESIGNED BY:	T. CHURCH	CHECKED BY:	C. REIMER	
DRAWN BY:	MJ. PERSSON	APPROVED BY:	C. REIMER	
SCALE:	NTS	DATE:	2011/12/15	
RELEASED FOR CONSTRUCTION BY:	N. HARRINGTON	DATE:	2012/02/15	
CONSULTANT NO.:	112577-0113-47DD-0225			
NO.	ISSUED FOR TENDER, BID OPP. 7-2012	DATE	DESIGN	CHECK
00		2012/02/08	TMC	CJR
	REVISIONS			

ENGINEER'S SEAL

ORIGINAL DRAWING SEALED BY:  
 T. M. CHURCH  
 SNC-LAVALIN  
 MEMBER # 32682  
 2012/02/15  
 REV. 00

**THE CITY OF WINNIPEG**  
 WATER AND WASTE DEPARTMENT

SOUTH END WATER POLLUTION CONTROL CENTRE  
 ELECTRICAL CLASSIFICATION UPGRADES  
 LOOP DIAGRAM  
 G606-HS, G606-YL-1, G606-YL-2

CITY DRAWING NUMBER	SHEET	REV.	SIZE
1-0102G-A0090	001	00	B