


POWER & LIGHTING  
PRIMARY CLARIFIER 3 - EXHAUST FAN ROOM

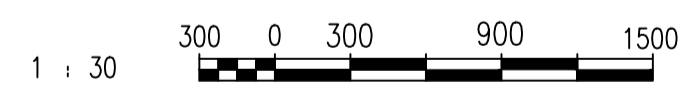

SPECIFIC NOTES	
1	REMOVE EXISTING LUMINAIRES AND INSTALL FLUORESCENT FIXTURES AS SHOWN. MOUNT FIXTURES DIRECTLY TO THE CEILING.


**NOTES:**

- THIS DRAWING SUPERCEDES PART OF SEP-279 AND SEP-286.

1-0102A-E0010	TYPICAL INSTALLATION DETAILS
1-0102A-E0009	DEVICE AND LUMINARIE SCHEDULE
1-0102P-E0014	ELECTRICAL CLASSIFICATION PLAN
DRAWING NUMBER	REFERENCE DRAWINGS

  
 Certificate of Authorization  
**SNC-Lavalin Inc.**  
 No. 4489


NO.	REVISIONS	DATE	DESIGN	CJR	CHECK
00	ISSUED FOR TENDER, BID OPP. 7-2012	2012/02/08	TMC	CJR	

  
**SNC-LAVALIN INC.**  
 148 Nature Park Way  
 Winnipeg, MB, Canada R3P 0X7  
 204-786-8080

DESIGNED BY: T. CHURCH	CHECKED BY: C. REIMER
DRAWN BY: M.J. PERSSON	APPROVED BY: C. REIMER
SCALE: 1:30	RELEASED FOR CONSTRUCTION BY: N. HARRINGTON
DATE: 2011/09/26	DATE: 2012/02/15
CONSULTANT NO.: 112577-0113-47DD-0401	

ENGINEER'S SEAL

ORIGINAL DRAWING  
SEALED BY:  
T. M. CHURCH  
SNC-LAVALIN  
MEMBER #32682  
2012/02/15  
REV. 00


**THE CITY OF WINNIPEG**  
 WATER AND WASTE DEPARTMENT

SOUTH END WATER POLLUTION CONTROL CENTRE  
 ELECTRICAL CLASSIFICATION UPGRADES  
 PLAN LAYOUT  
 PRIMARY CLARIFIER 3 EXHAUST FAN ROOM - P129

CITY DRAWING NUMBER	SHEET	REV.	SIZE
1-0102P-E0016	002	00	A1