
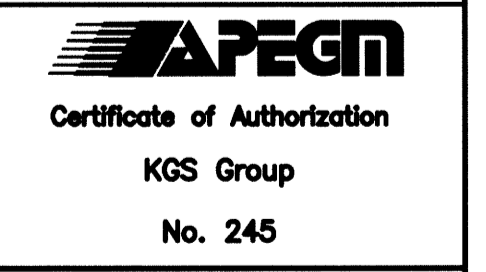


- CONSTRUCTION NOTES:**
1. ALL WORK AND MATERIALS TO BE IN ACCORDANCE WITH THE LATEST REVISIONS OF THE CITY OF WINNIPEG STANDARD CONSTRUCTION SPECIFICATIONS.
 2. CONTRACTOR TO VERIFY DEPTH OF UTILITIES PRIOR TO CONSTRUCTION.
 3. LOCATION OF UNDERGROUND STRUCTURES AS SHOWN ARE BASED ON THE BEST INFORMATION AVAILABLE, BUT NO GUARANTEE IS GIVEN THAT ALL EXISTING UTILITIES ARE SHOWN OR THAT GIVEN LOCATIONS ARE EXACT. CONFORMATION OF EXISTENCE AND EXACT LOCATION OF ALL SERVICES MUST BE OBTAINED FROM THE INDIVIDUAL UTILITIES BEFORE PROCEEDING WITH CONSTRUCTION.
 4. THE CONTRACTOR IS RESPONSIBLE FOR COSTS ACQUIRED BY HYDRO SAFETY WATCH.
 5. EXCAVATED MATERIAL TO BE USED AS BACKFILL WHERE REQUIRED.
 6. ALL SURFACES TO BE MAINTAINED OR RESTORED TO PREVIOUS CONDITION OR BETTER.
 7. METRIC-WHOLE NUMBERS INDICATE MILLIMETERS. DECIMALIZED NUMBERS INDICATE METRES.
 8. DELINEATION OF PROPERTY LIMITS AS SHOWN ON THIS DRAWING DOES NOT REPRESENT A LEGAL SURVEY.
 9. LANDSCAPING TO BE TOP SOIL AND SEED, STRIP OF SOD TO BE PLACED ON BOTH SIDES OF AND NEWLY CONSTRUCTED CONCRETE OR ASPHALT PATH.

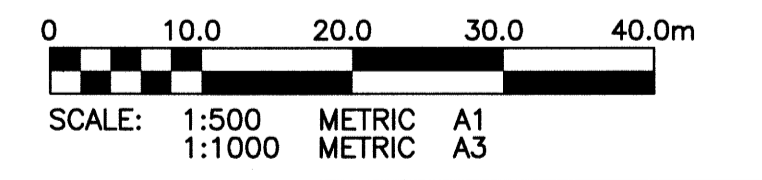

P:\Projects\2012\12-0107-012\Doc\Control\Tobias\Issue\DWG\12-0107-012-01-Rev 1.dwg - Tab: C01 Plotted By: DBaronche 09/20/2012 Thu 11:23am

300_LDS	LAND DRAINAGE SEWER	300_LDS					
250_WWS	WASTE WATER SEWER	250_WWS	+	TEST HOLE			
	GAS		-	GUY WIRE			
	HYDRO		•	LIGHT STANDARD			
	M.T.S.			BACK OF CURB			
150_WM	WATERMAIN	150_WM	+	CONCRETE			
	HYDRANT		+	ASPHALT			
	VALVE		+	SIDEWALK			
	MANHOLE		•	PROPERTY LINE			
	CATCH BASIN		+	SURVEY BAR			
	CURB INLET		+	GEODETIC BENCHMARK			
	POLES		•	ELEVATION	231.334	TTTT	TTTT
EXISTING	LEGEND-PLAN	PROPOSED	EXISTING	LEGEND-PROFILE	PROPOSED	EXISTING	LEGEND-PROFILE

LOCATION APPROVED UNDERGROUND STRUCTURES

SUPV. U/G STRUCTURES COMMITTEE DATE

NOTE: LOCATION OF UNDERGROUND STRUCTURES AS SHOWN ARE BASED ON THE BEST INFORMATION AVAILABLE BUT NO GUARANTEE IS GIVEN THAT ALL EXISTING UTILITIES ARE SHOWN OR THAT THE GIVEN LOCATIONS ARE EXACT. CONFORMATION OF EXISTENCE AND EXACT LOCATION OF ALL SERVICES MUST BE OBTAINED FROM THE INDIVIDUAL UTILITIES BEFORE PROCEEDING WITH CONSTRUCTION.

B.M. GBM 27-015
ELEV. 230.527

DESIGNED BY	MK	CHECKED BY	CR
DRAWN BY	DMW	APPROVED BY	RJH
1	REISSUED FOR TENDER	12/09/20	CR
0	ISSUED FOR TENDER	12/09/12	CR
NO.	REVISIONS	DATE	BY

KGS GROUP CONSULTING ENGINEERS

DESIGNED BY: MK
DRAWN BY: DMW

CHECKED BY: CR
APPROVED BY: RJH

HOR. SCALE: 1:500
VERTICAL: -

RELEASED FOR CONSTRUCTION: 12/08/21

ENGINEER'S SEAL

M.C. ROWBOTHAM
Professional Engineer
Member 22879
September 22, 2012

CONSULTANT DRAWING NO. 12-0107-012_01

THE CITY OF WINNIPEG
PUBLIC WORKS DEPARTMENT
ENGINEERING DIVISION

PROJECT TITLE: **NORTHEAST PIONEERS GREENWAY MULTI-USE PATH AND ASSOCIATED WORKS**
JIM SMITH DRIVE, DONWOOD DRIVE AND BUNN'S CREEK PEDESTRIAN CONNECTIONS
GATEWAY ROAD STA. 1+00 TO STA. 4+00
PLAN

SHEET 01 OF 03
COMPUTER FILE NAME: 12-0107-012
CITY DRAWING NUMBER: 01