



NO.	REVISION	DATE
1	ISSUED FOR COORDINATION	JULY 3, 2012
2	ISSUED FOR 66% REVIEW	SEPT 6, 2012
3	ISSUED FOR BID	NOV 7, 2012
4		
5		
6		
7		

NOTES:  
 CONTRACTOR SHALL CHECK AND VERIFY ALL DIMENSIONS AND BE RESPONSIBLE FOR REPORTING ALL DISCREPANCIES TO CITY AND/OR CONTRACT ADMINISTRATOR PRIOR TO BID CLOSING

LATEST APPROVED DRAWINGS ONLY TO BE USED FOR CONSTRUCTION.


PRINTS ARE NOT TO BE SCALED.

KEY PLAN:

 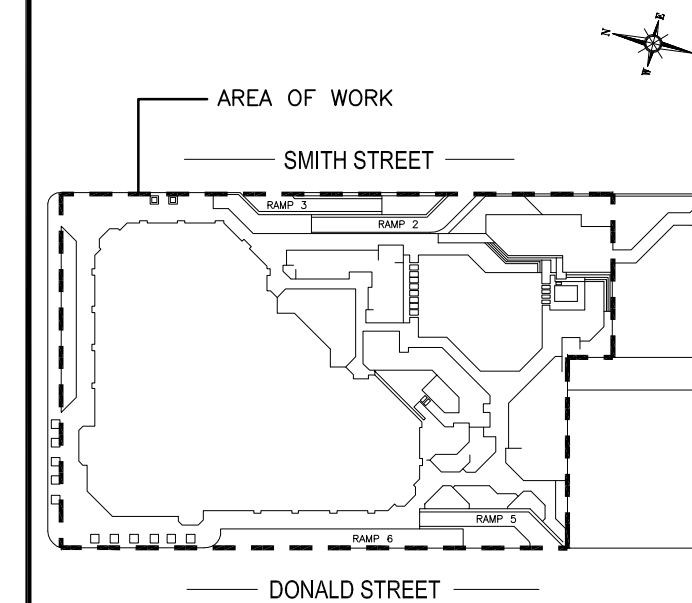

3 STAIR SECTIONS NO. 3 (OPTION B)


S6 SCALE: 3/8"=1'-0"

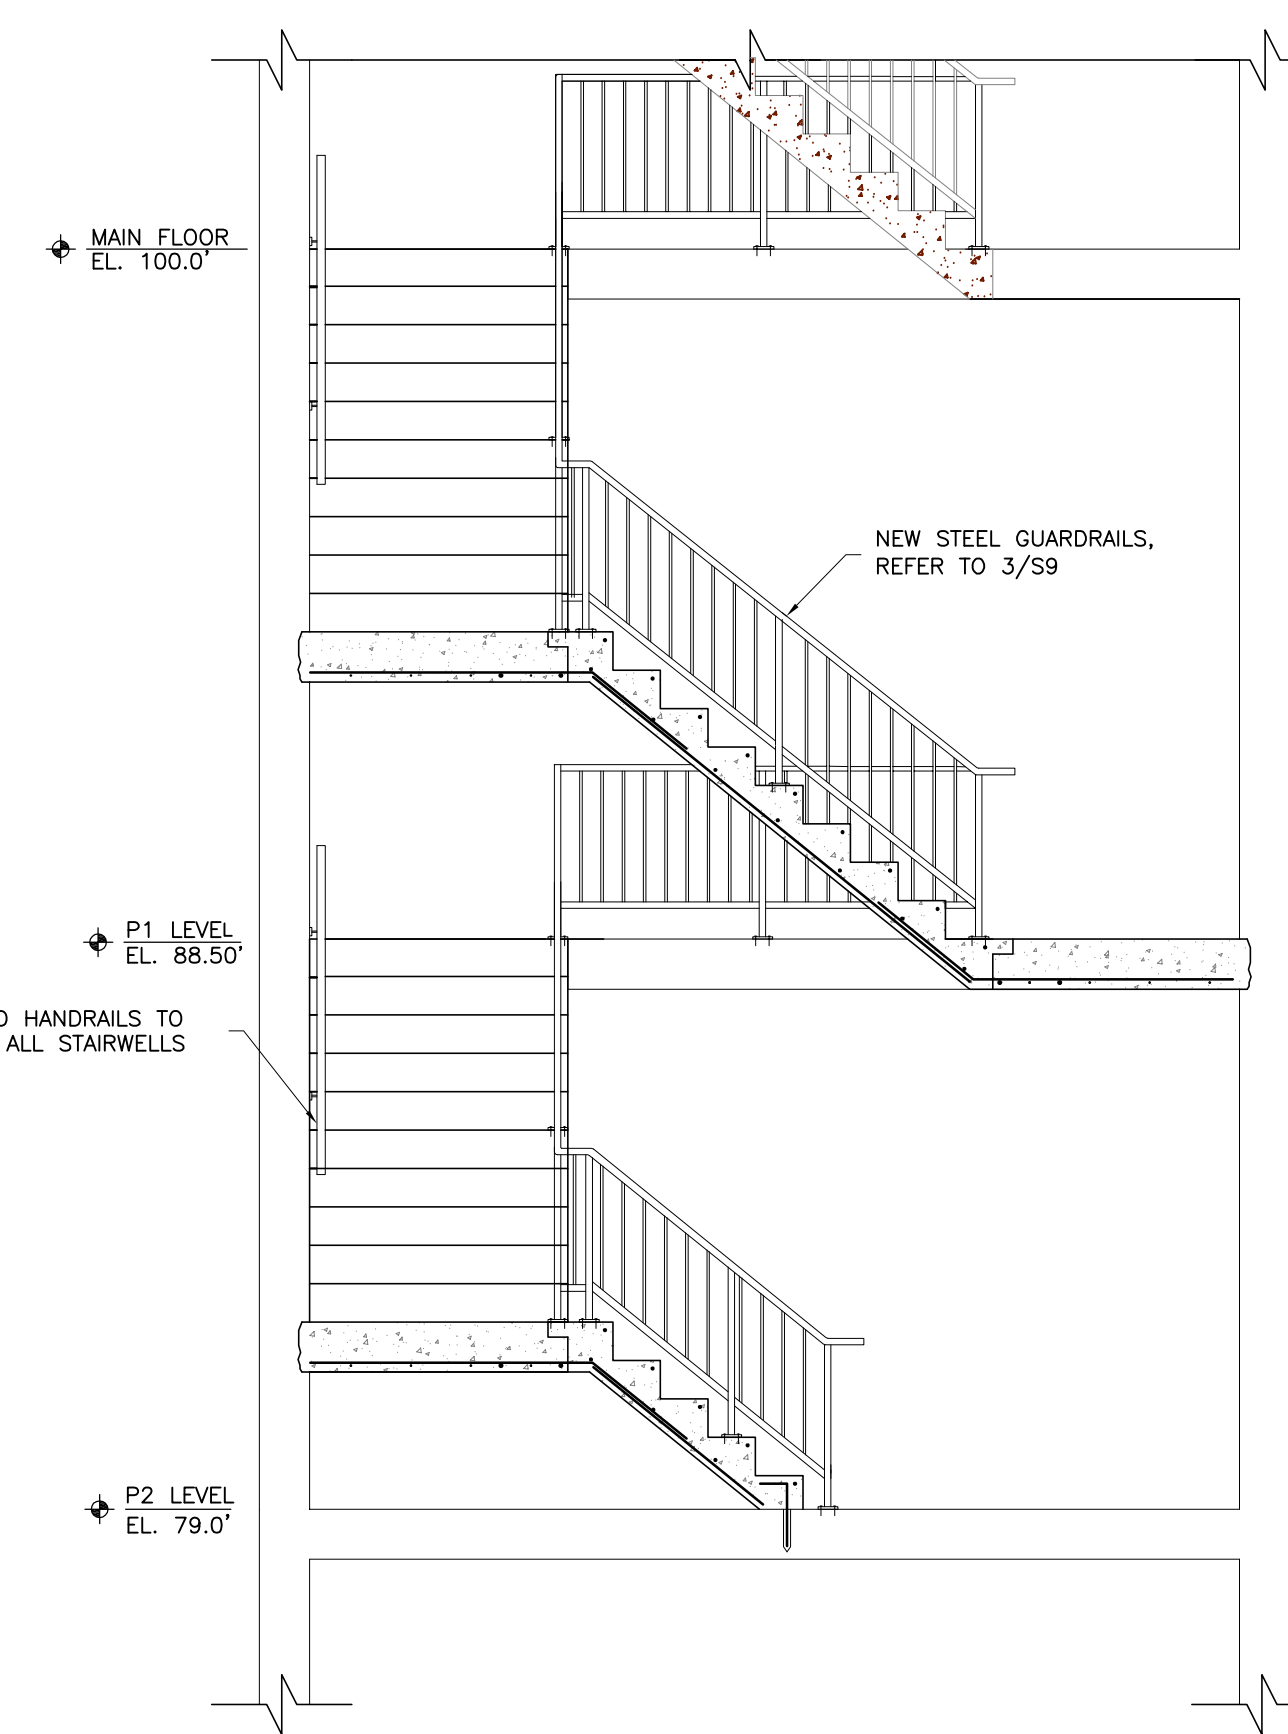

4 STAIR SECTIONS NO. 1 (OPTION B)

S6 SCALE: 3/8"=1'-0"


NOTE: OPTION B IS TO REMOVE AND REPLACE ALL LANDINGS, STAIRS AND GUARDRAILS WITH NEW. TYPICAL STAIRS 1, 3, 7 AND 8.

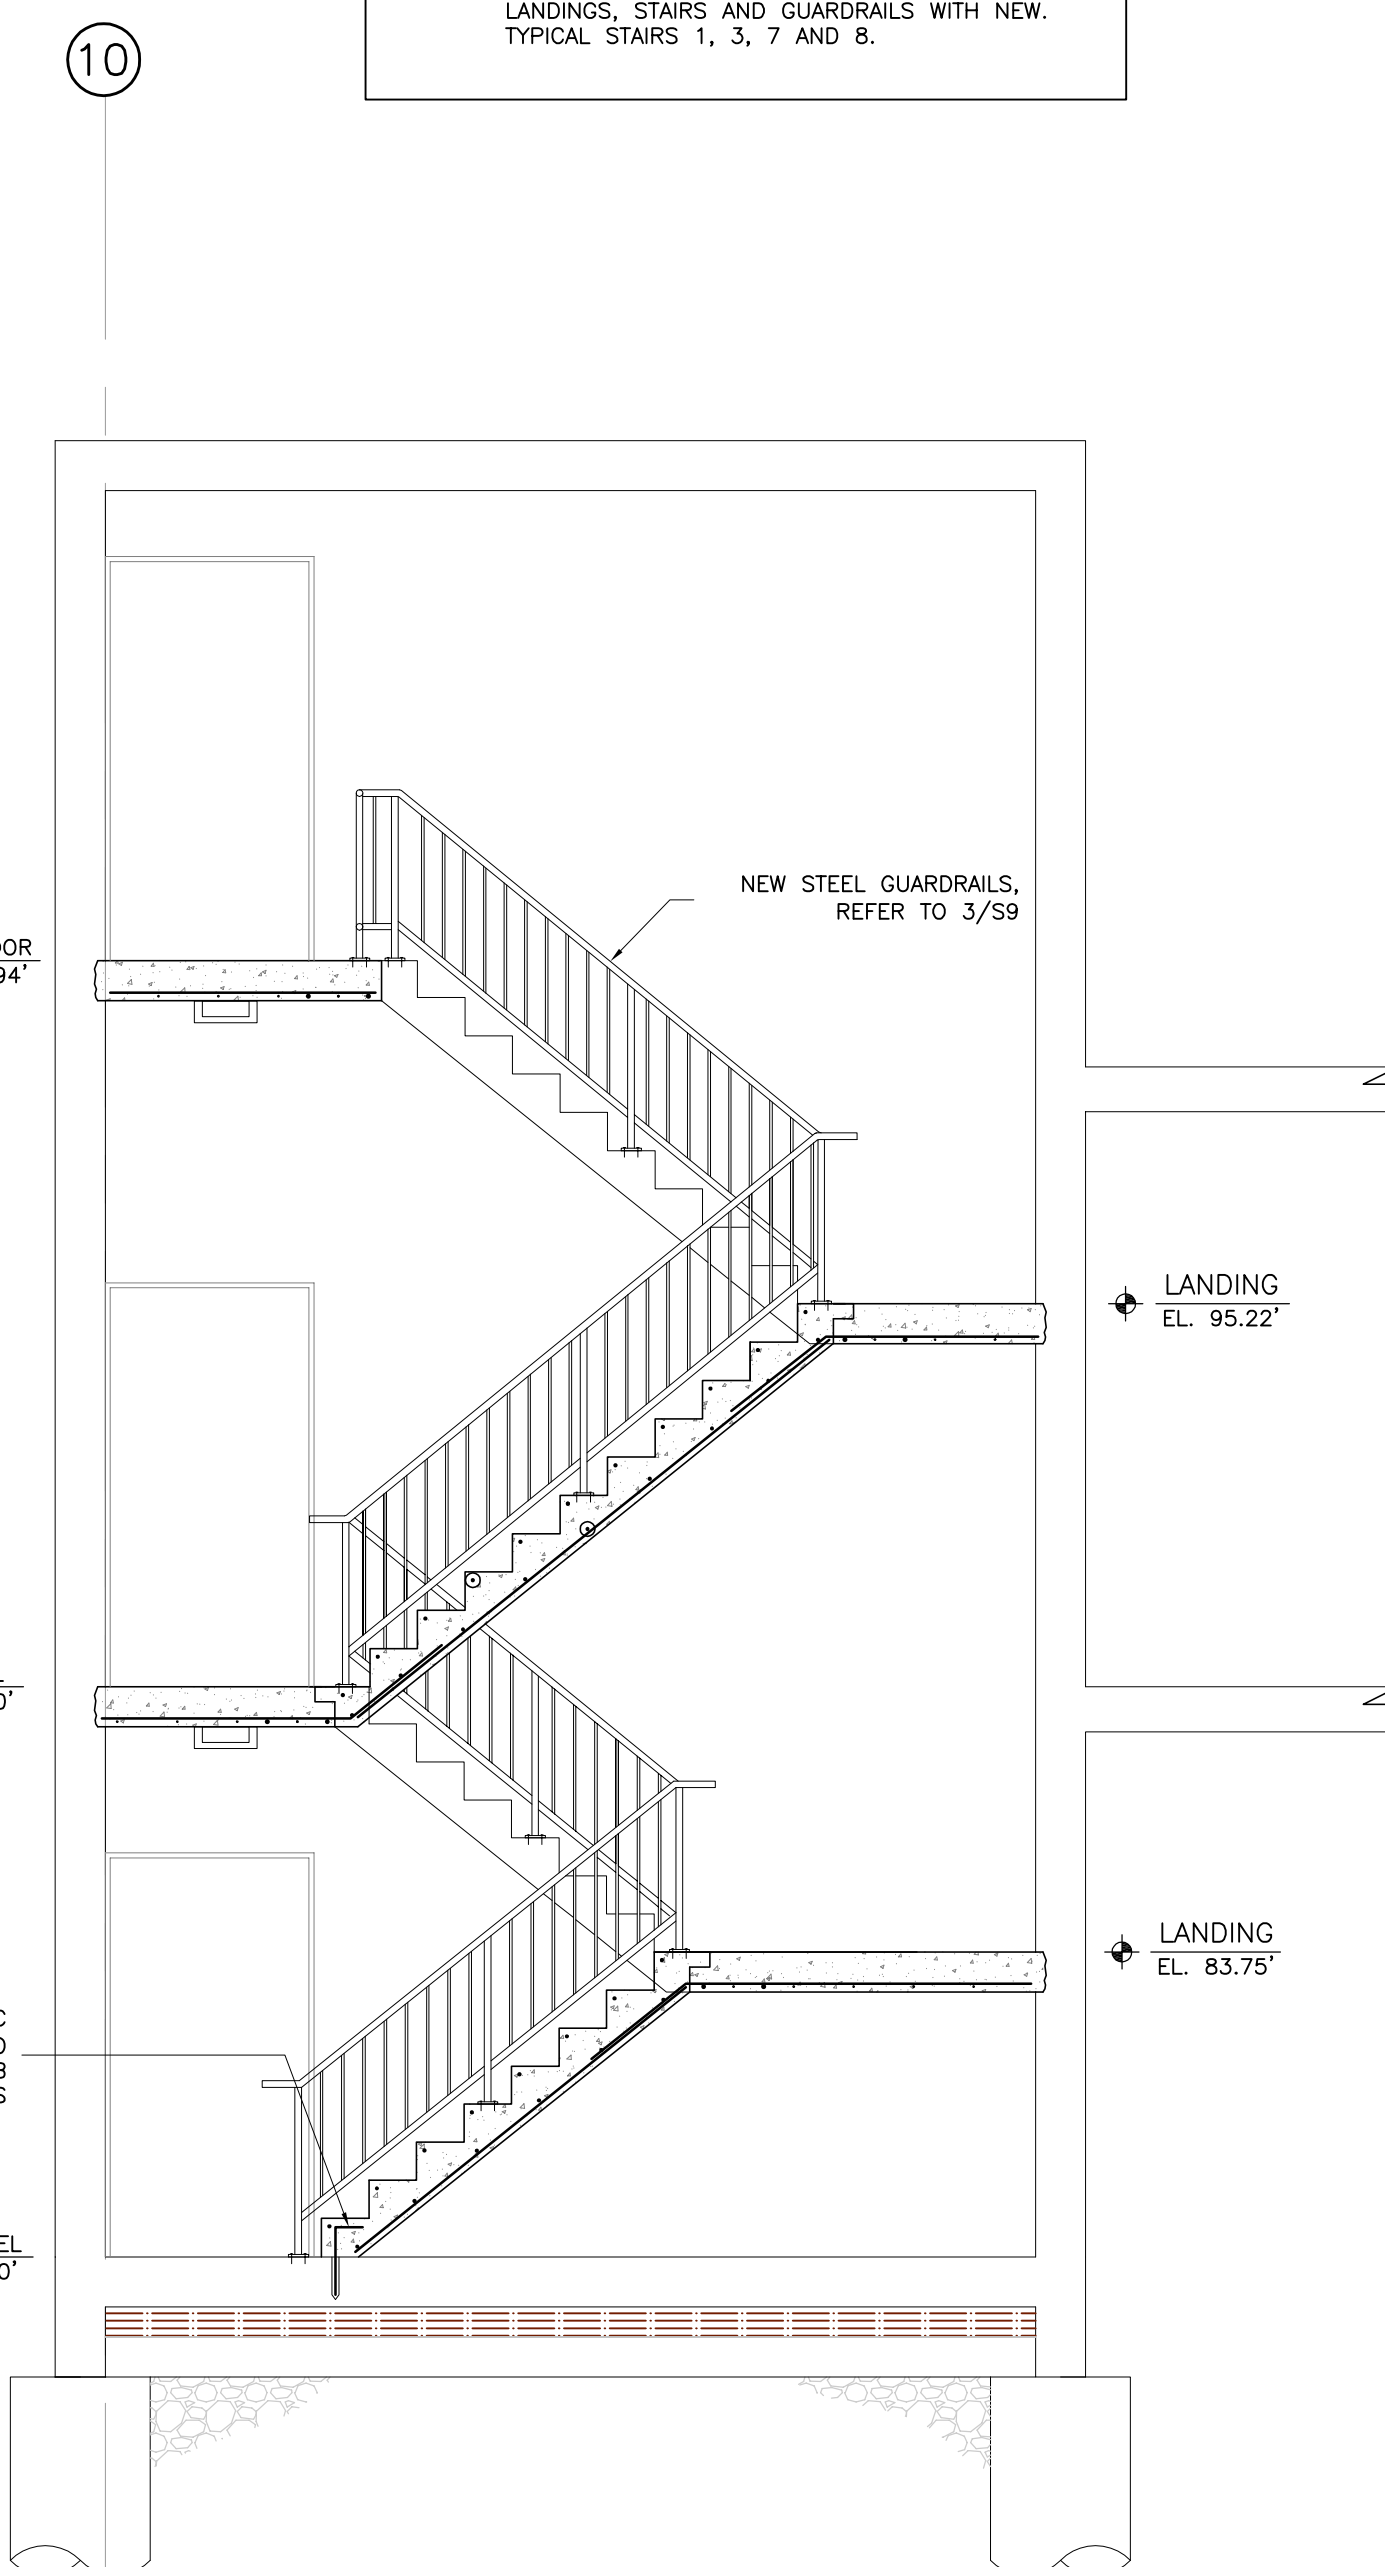

2 STAIR SECTIONS NO. 7 (OPTION B)

S6 SCALE: 3/8"=1'-0"

NEW 15M DWL @ 12" O/C DRILL AND GROUT 6" INTO EXISTING CONCRETE SLAB - TYPICAL ALL STAIRWELLS

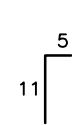

2 TYPICAL STAIR AND LANDING REPLACEMENT DETAIL


S6 SCALE: 3/4"=1'-0"

NEW 2-20M TOP AND BOTTOM DRILL AND GROUT 8" INTO EXISTING CONCRETE WALL (TYP.)




2 TYPICAL STAIR AND LANDING REPLACEMENT DETAIL

S6 SCALE: 3/4"=1'-0"

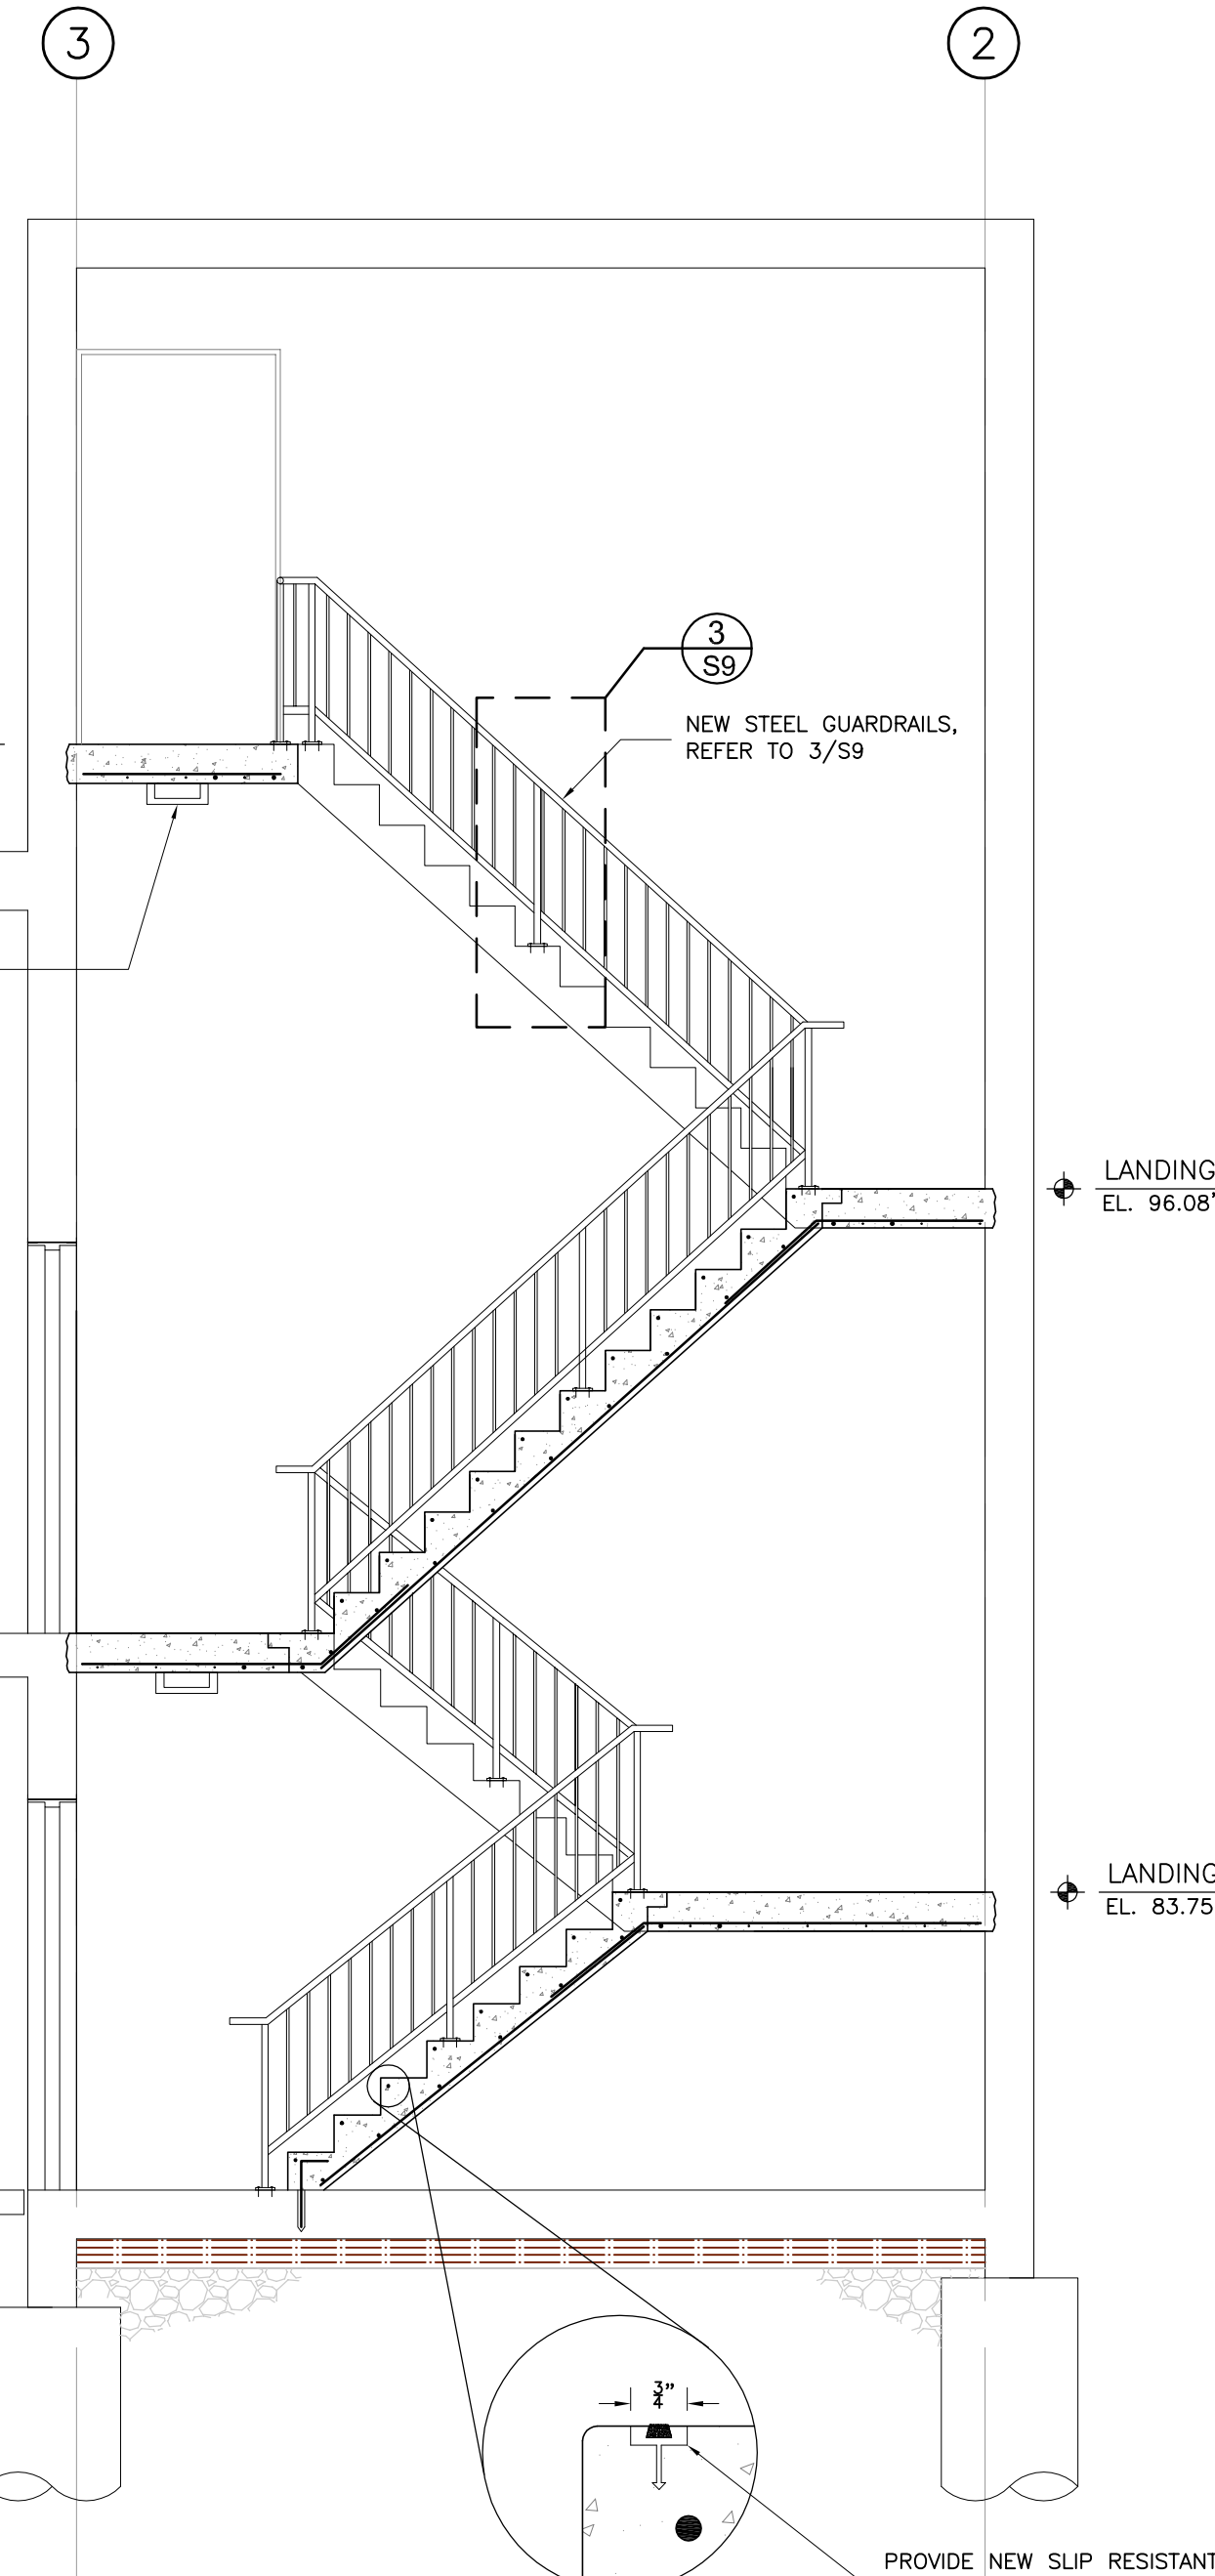

1 STAIR SECTIONS NO. 8 (OPTION B)

S6 SCALE: 3/8"=1'-0"

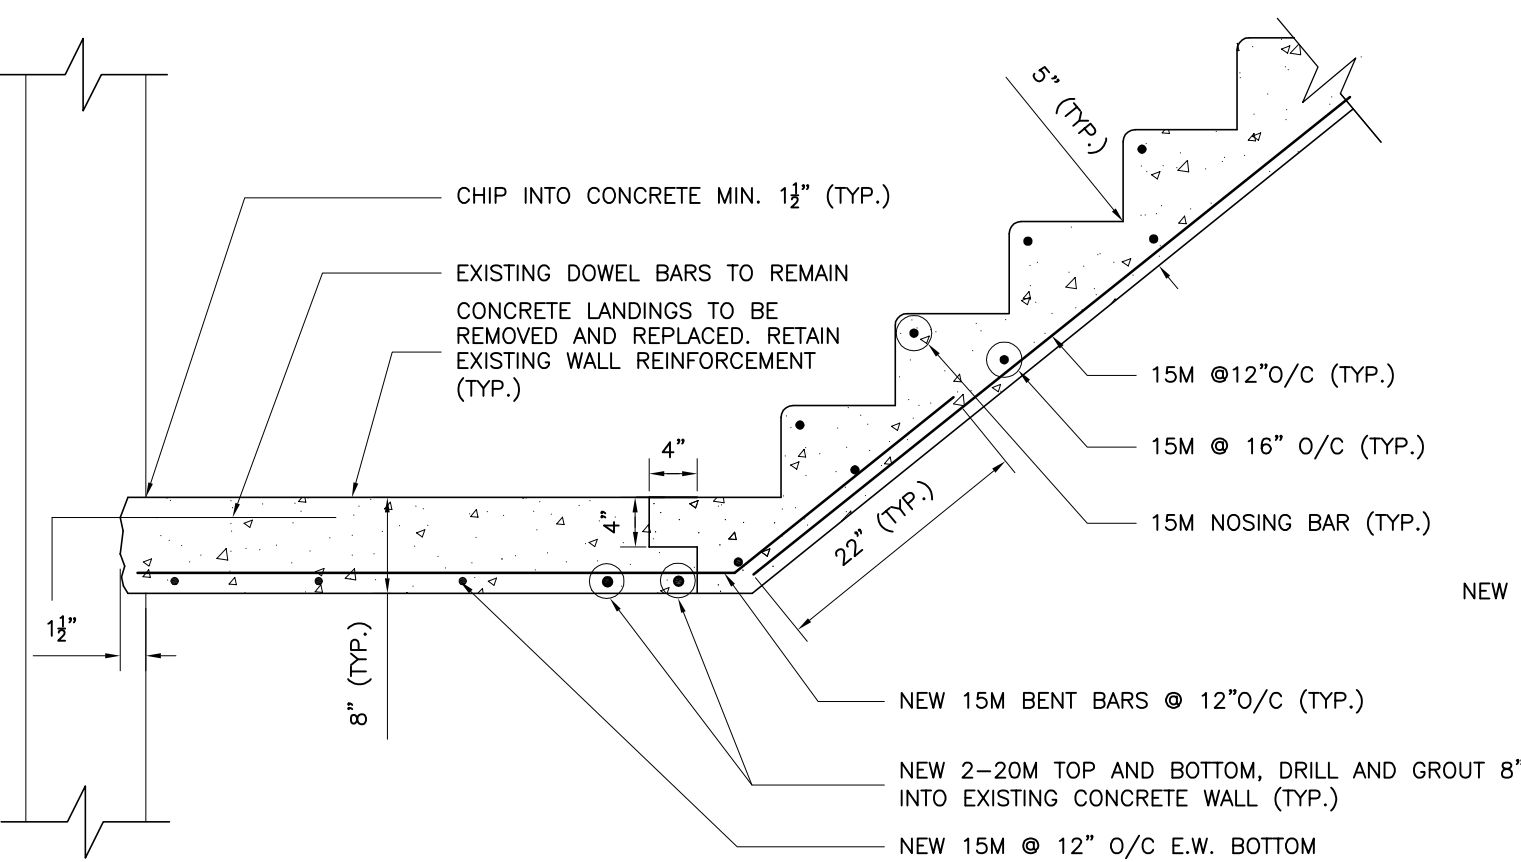

1 TYPICAL STAIR AND LANDING REPLACEMENT DETAIL

S6 SCALE: 3/4"=1'-0"



**LONDON** Tel. 1-519-452-7700  
 Toll Free 1-866-919-4531  
**OTTAWA** Tel. 1-613-824-8900  
 Toll Free 1-866-919-4530  
**IQALUIT** Tel. 1-867-979-3300  
 Toll Free 1-866-919-4533  
**SASKATOON** Tel. 1-306-343-5500  
 Toll Free 1-866-919-8899  
**REGINA** Tel. 1-306-520-6100  
 Toll Free 1-866-919-1861  
**WINNIPEG** Tel. 1-204-783-1276  
 Toll Free 1-866-919-4531

YOU CHALLENGE US... TOGETHER WE SUCCEED  
 www.concentriceng.com

CLIENT NAME:  
 CITY OF WINNIPEG

PROJECT ADDRESS:  
 251 DONALD STREET  
 WINNIPEG, MANITOBA

PROJECT NAME:  
 REHAB OF MILLENNIUM LIBRARY PARKADE

DRAWING TITLE:  
 NEW STAIR SECTIONS AND DETAILS

DESIGN: PSM  
 DRAWN: JAW  
 APPVD: PSM/ADM  
 SCALE: AS SHOWN  
 DATE: OCT/12  
 FILE No: 11-4145

SHEET No.

S6