


ARROWWOOD DRIVE N

SEWER JUNCTION INFORMATION FROM SEWER VIDEO INSPECTION		
SEWER ID S-MA00002081		
DISTANCE FROM MH ID S-MH00005863		
DISTANCE	DIAMETER	CLOCK
5.9	150	2
19.9	150	1
20.8	150	10
22.0	150	2
24.1	150	10
39.4	150	10
40.6	150	2

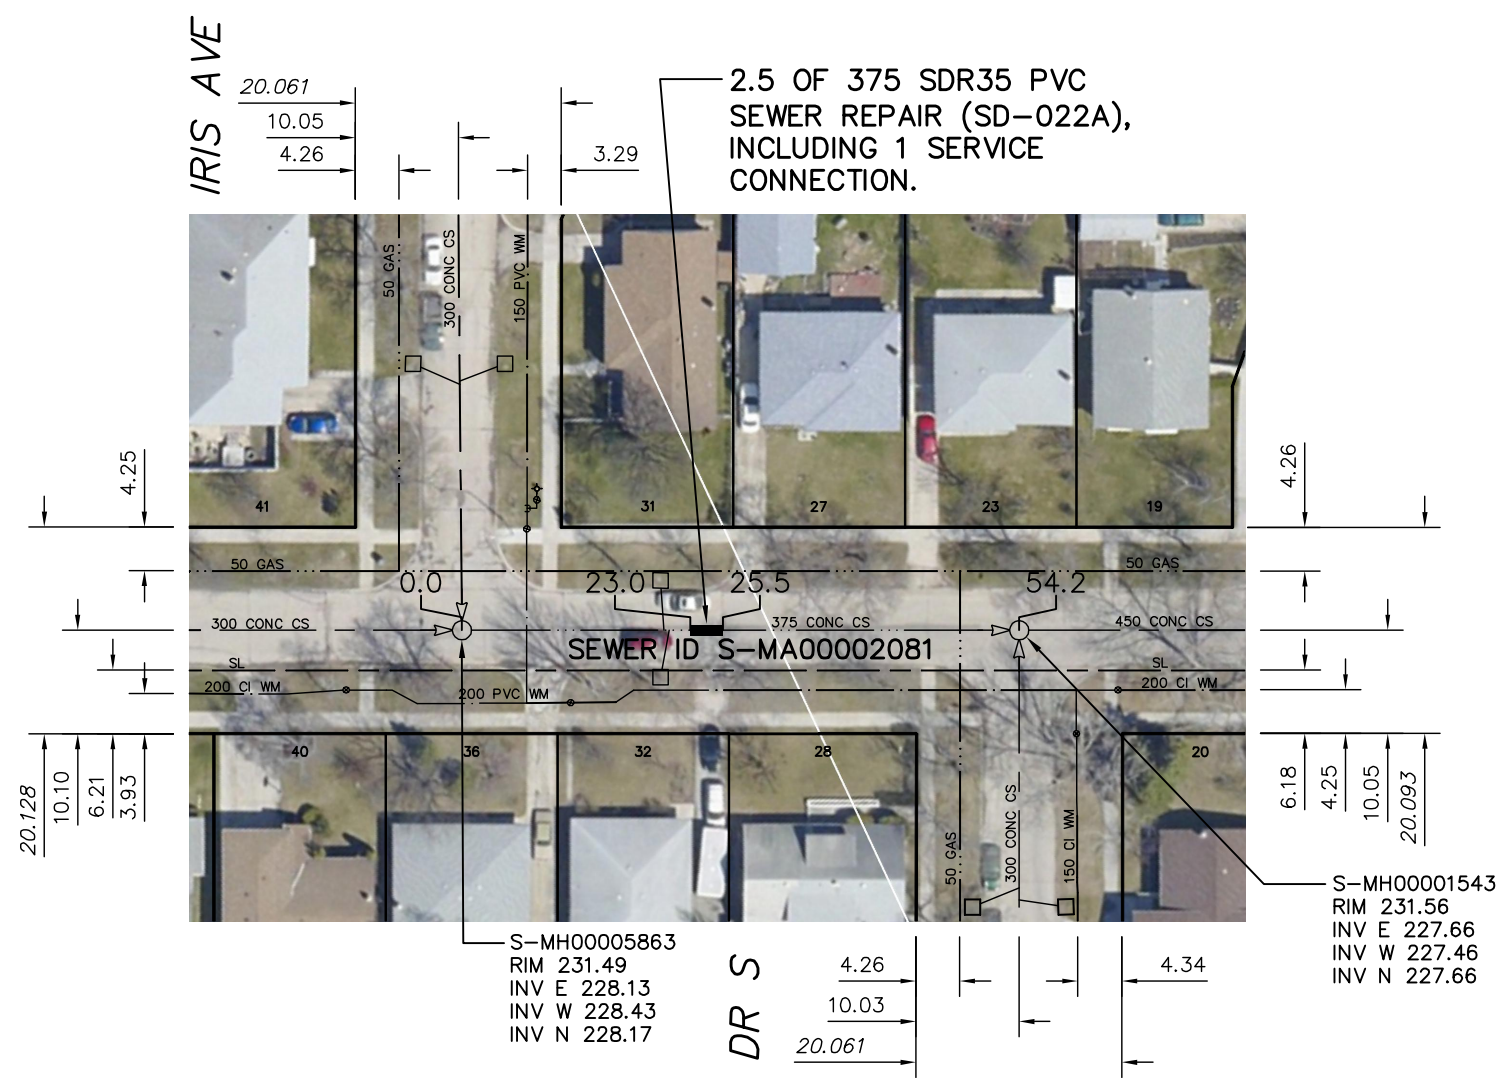

WARNING

IF POWER EQUIPMENT OR EXPLOSIVES ARE TO BE USED FOR EXCAVATION ON THIS PROJECT THE CONTRACTOR MUST:

- 1) NOTIFY THE GAS COMPANY OF THE PROPOSED LOCATION OF EXCAVATION.
- 2) TAKE PRECAUTION TO AVOID DAMAGE TO GAS COMPANY INSTALLATIONS.

SEE PROVINCIAL REGULATION 210/72 FOR DETAILS

METRIC
WHOLE NUMBERS INDICATE MILLIMETRES
DECIMALIZED NUMBERS INDICATE METRES



<p>LOCATION APPROVED UNDERGROUND STRUCTURES</p> <p>SUPV. U/G STRUCTURES COMMITTEE _____ DATE _____</p> <p>NOTE: LOCATION OF UNDERGROUND STRUCTURES AS SHOWN ARE BASED ON THE BEST INFORMATION AVAILABLE BUT NO GUARANTEE IS GIVEN THAT ALL EXISTING UTILITIES ARE SHOWN OR THAT THE GIVEN LOCATIONS ARE EXACT. CONFIRMATION OF EXISTENCE AND EXACT LOCATION OF ALL SERVICES MUST BE OBTAINED FROM THE INDIVIDUAL UTILITIES BEFORE PROCEEDING WITH CONSTRUCTION.</p>	<p>B.M. ELEV.</p> <p>CONSTRUCTION COMPLETION DATE: YYYY MM DD</p> <table border="1" style="width: 100%; height: 40px;"> <tr><td> </td><td> </td><td> </td><td> </td></tr> </table>					<table border="1" style="width: 100%;"> <tr> <td>DESIGNED BY</td> <td>SC</td> <td>CHECKED BY</td> <td>SC</td> </tr> <tr> <td>DRAWN BY</td> <td>JB</td> <td>APPROVED BY</td> <td>KZ</td> </tr> <tr> <td>SCALE:</td> <td rowspan="2">1: 750</td> <td>RELEASED FOR CONSTRUCTION</td> <td> </td> </tr> <tr> <td>HORIZONTAL</td> <td> </td> <td> </td> </tr> <tr> <td>VERTICAL</td> <td> </td> <td> </td> <td> </td> </tr> <tr> <td>DATE</td> <td>2012 11 06</td> <td>DATE</td> <td> </td> </tr> </table> <p>PLOT DATE: 2012 11 14</p>	DESIGNED BY	SC	CHECKED BY	SC	DRAWN BY	JB	APPROVED BY	KZ	SCALE:	1: 750	RELEASED FOR CONSTRUCTION		HORIZONTAL			VERTICAL				DATE	2012 11 06	DATE		<p>ENGINEER'S SEAL</p> <p>ORIGINAL SIGNED BY S.R.J. COURNOYER 12-11-07</p> <p>CONSULTANT DRAWING NUMBER -</p>	<div style="text-align: center;"> <p>THE CITY OF WINNIPEG WATER AND WASTE DEPARTMENT ENGINEERING DIVISION</p> <p>2012 SEWER RENEWALS & REPAIRS</p> <p>ARROWWOOD DRIVE N MH AT IRIS STREET TO 1ST MH E OF IRIS STREET</p> </div> <table border="1" style="width: 100%; margin-top: 10px;"> <tr> <td style="width: 80%;">SHEET 4 OF 45</td> </tr> <tr> <td>CITY DRAWING NUMBER</td> </tr> <tr> <td style="text-align: center; font-size: 24px;">10370</td> </tr> </table>	SHEET 4 OF 45	CITY DRAWING NUMBER	10370
DESIGNED BY	SC	CHECKED BY	SC																															
DRAWN BY	JB	APPROVED BY	KZ																															
SCALE:	1: 750	RELEASED FOR CONSTRUCTION																																
HORIZONTAL																																		
VERTICAL																																		
DATE	2012 11 06	DATE																																
SHEET 4 OF 45																																		
CITY DRAWING NUMBER																																		
10370																																		