



LOMBARD AVENUE

6.3 OF 300 SDR35 PVC SEWER REPAIR (SD-022B), INCLUDING 1 SERVICE CONNECTION. REPAIR 200 THICK PAVEMENT WITH 24 HR CONC. & CLASS 1 BACKFILL.

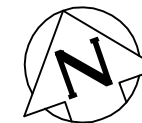

SEWER JUNCTION INFORMATION FROM SEWER VIDEO INSPECTION		
SEWER ID S-MA20016307		
DISTANCE FROM MH ID S-MH20014663		
DISTANCE	DIAMETER	CLOCK
0.5	200	10
0.9	200	2
22.6	200	10
23.5	200	2
37.8	200	9
45.9	200	10
60.4	150	10
61.4	200	10
62.5	150	10
69.1	200	10
73.1	150	10

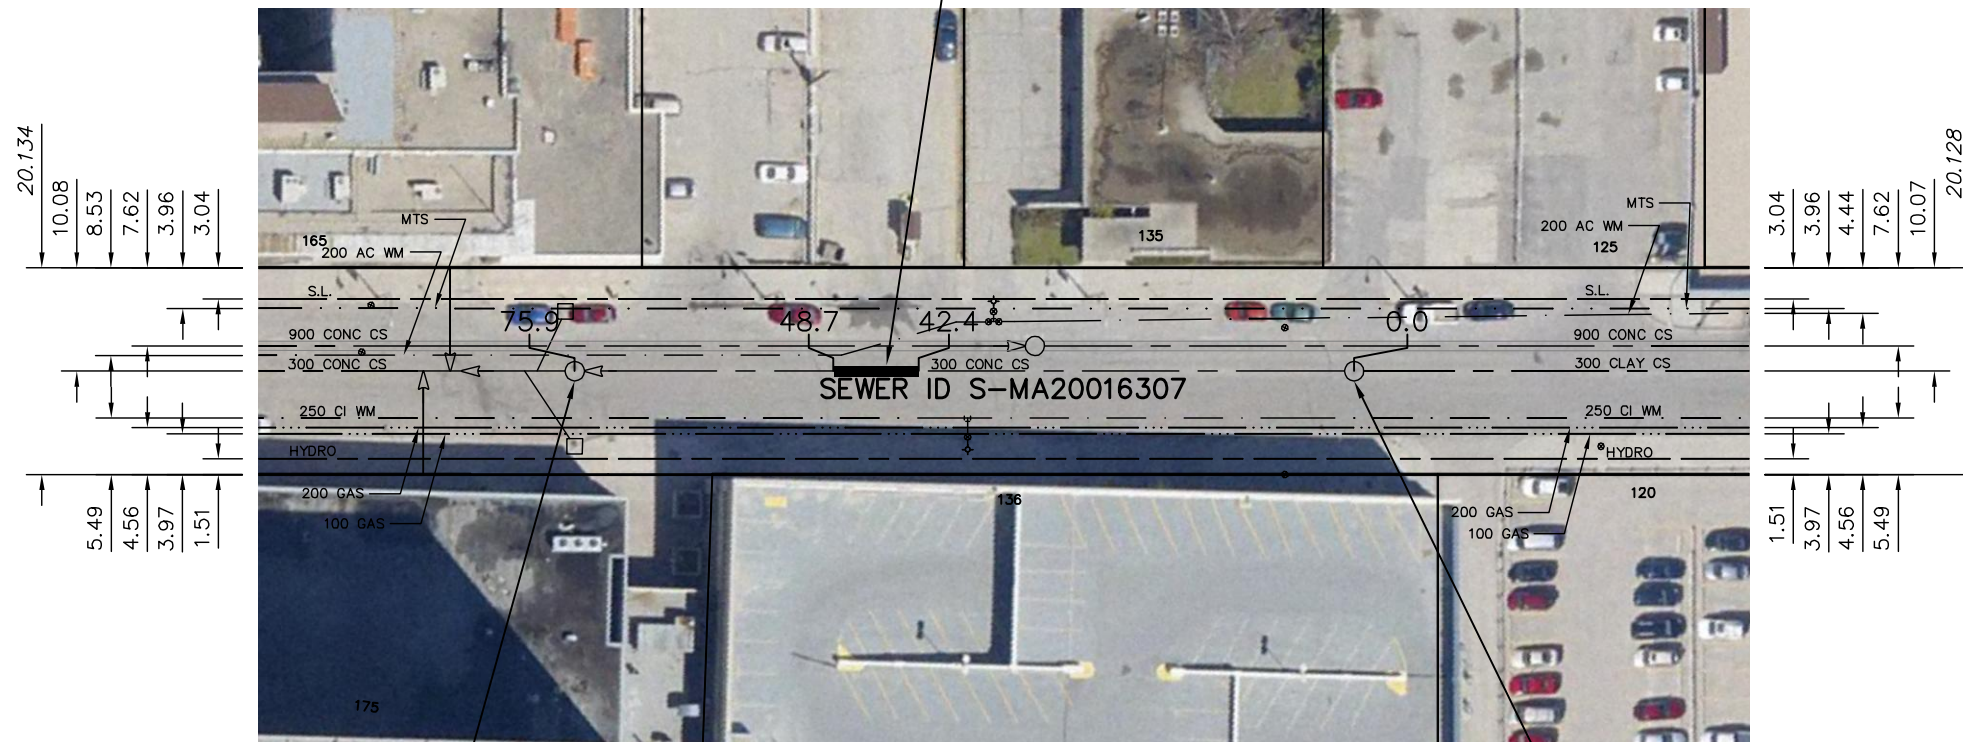

WARNING

IF POWER EQUIPMENT OR EXPLOSIVES ARE TO BE USED FOR EXCAVATION ON THIS PROJECT THE CONTRACTOR MUST:

- 1) NOTIFY THE GAS COMPANY OF THE PROPOSED LOCATION OF EXCAVATION.
- 2) TAKE PRECAUTION TO AVOID DAMAGE TO GAS COMPANY INSTALLATIONS.


SEE PROVINCIAL REGULATION 210/72 FOR DETAILS

S-MH20014662
RIM
INV E 228.50
INV W 228.50

S-MH20014663
RIM 231.54
INV E 228.89
INV W 229.00

44.25 TO WESTBROOK ST

METRIC
WHOLE NUMBERS INDICATE MILLIMETRES
DECIMALIZED NUMBERS INDICATE METRES

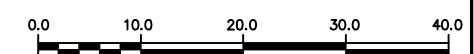

<p>LOCATION APPROVED UNDERGROUND STRUCTURES</p> <p>SUPV. U/G STRUCTURES COMMITTEE _____ DATE _____</p> <p>NOTE: LOCATION OF UNDERGROUND STRUCTURES AS SHOWN ARE BASED ON THE BEST INFORMATION AVAILABLE BUT NO GUARANTEE IS GIVEN THAT ALL EXISTING UTILITIES ARE SHOWN OR THAT THE GIVEN LOCATIONS ARE EXACT. CONFIRMATION OF EXISTENCE AND EXACT LOCATION OF ALL SERVICES MUST BE OBTAINED FROM THE INDIVIDUAL UTILITIES BEFORE PROCEEDING WITH CONSTRUCTION.</p>	<p>B.M. ELEV.</p> <p>CONSTRUCTION COMPLETION DATE: YYYY MM DD</p> <table border="1" style="width: 100%; height: 40px;"> <tr><td> </td><td> </td><td> </td><td> </td></tr> </table>					<table border="1" style="width: 100%;"> <tr> <td>DESIGNED BY</td> <td>SC</td> <td>CHECKED BY</td> <td>SC</td> </tr> <tr> <td>DRAWN BY</td> <td>JB</td> <td>APPROVED BY</td> <td>KZ</td> </tr> <tr> <td>SCALE:</td> <td rowspan="2">1:750</td> <td>RELEASED FOR CONSTRUCTION</td> <td> </td> </tr> <tr> <td>HORIZONTAL</td> <td> </td> <td> </td> </tr> <tr> <td>VERTICAL</td> <td> </td> <td> </td> <td> </td> </tr> <tr> <td>DATE</td> <td>2012 11 06</td> <td>DATE</td> <td> </td> </tr> </table> <p>PLOT DATE: 2012 11 14</p>	DESIGNED BY	SC	CHECKED BY	SC	DRAWN BY	JB	APPROVED BY	KZ	SCALE:	1:750	RELEASED FOR CONSTRUCTION		HORIZONTAL			VERTICAL				DATE	2012 11 06	DATE		<p>ENGINEER'S SEAL</p> <p>ORIGINAL SIGNED BY S.R.J. COURNOYER 12-11-07</p> <p>CONSULTANT DRAWING NUMBER -</p>	<p>THE CITY OF WINNIPEG WATER AND WASTE DEPARTMENT ENGINEERING DIVISION</p> <p>2012 SEWER RENEWALS & REPAIRS</p> <p>LOMBARD AVENUE 1ST MH W OF WESTBROOK STREET TO 2ND MH W OF WESTBROOK STREET</p>	<p>SHEET 24 OF 45</p> <p>CITY DRAWING NUMBER 10391</p>
DESIGNED BY	SC	CHECKED BY	SC																													
DRAWN BY	JB	APPROVED BY	KZ																													
SCALE:	1:750	RELEASED FOR CONSTRUCTION																														
HORIZONTAL																																
VERTICAL																																
DATE	2012 11 06	DATE																														