


SEWER JUNCTION INFORMATION FROM SEWER VIDEO INSPECTION		
SEWER ID S-MA20009266		
DISTANCE FROM MH ID S-MH20008481		
DISTANCE	DIAMETER	CLOCK
5.3	150	10
15.4	150	11
27.8	200	10
28.6	200	2
35.5	150	10
36.3	150	2
45.6	150	10
51.7	150	2
55.8	150	10
58.7	150	2
65.7	150	10
74.5	150	1
82.3	150	1
85.9	150	10
88.9	150	2
95.9	150	10
106.0	150	11
112.2	150	1

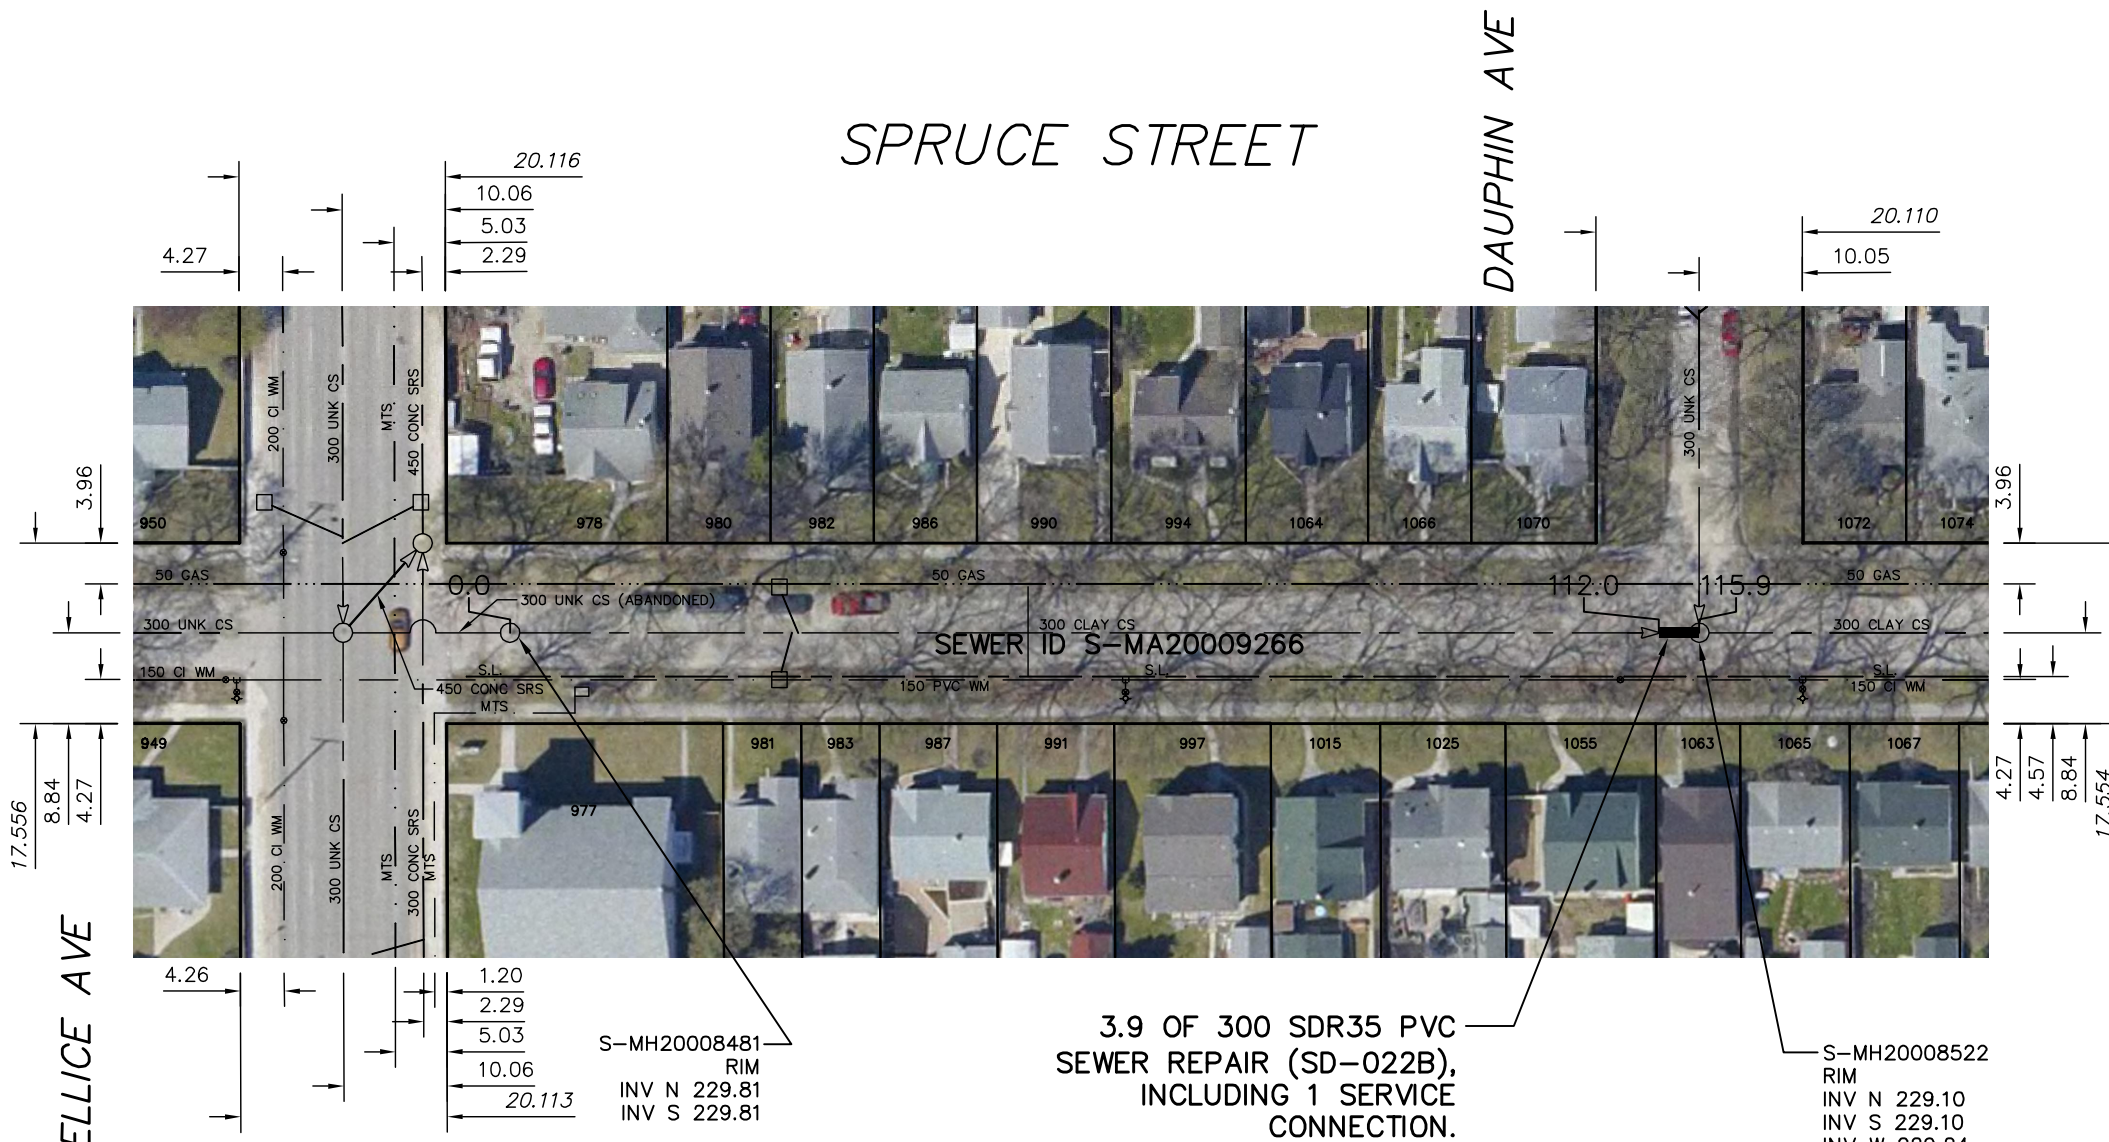


WARNING

IF POWER EQUIPMENT OR EXPLOSIVES ARE TO BE USED FOR EXCAVATION ON THIS PROJECT THE CONTRACTOR MUST:

- 1) NOTIFY THE GAS COMPANY OF THE PROPOSED LOCATION OF EXCAVATION.
- 2) TAKE PRECAUTION TO AVOID DAMAGE TO GAS COMPANY INSTALLATIONS.

SEE PROVINCIAL REGULATION 210/72 FOR DETAILS

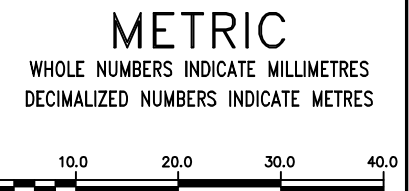

LOCATION APPROVED UNDERGROUND STRUCTURES SUPV. U/G STRUCTURES COMMITTEE DATE NOTE: LOCATION OF UNDERGROUND STRUCTURES AS SHOWN ARE BASED ON THE BEST INFORMATION AVAILABLE BUT NO GUARANTEE IS GIVEN THAT ALL EXISTING UTILITIES ARE SHOWN OR THAT THE GIVEN LOCATIONS ARE EXACT. CONFIRMATION OF EXISTENCE AND EXACT LOCATION OF ALL SERVICES MUST BE OBTAINED FROM THE INDIVIDUAL UTILITIES BEFORE PROCEEDING WITH CONSTRUCTION.	B.M. ELEV. COSTRUCTION COMPLETION DATE: YYYY MM DD	ENGINEER'S SEAL ORIGINAL SIGNED BY S.R.J. COURNOYER 12-11-07		 THE CITY OF WINNIPEG WATER AND WASTE DEPARTMENT ENGINEERING DIVISION 2012 SEWER RENEWALS & REPAIRS	SHEET 38 OF 45																		
	<table border="1"> <thead> <tr> <th>NO.</th> <th>REVISIONS</th> <th>DATE</th> <th>BY</th> </tr> </thead> <tbody> <tr><td> </td><td> </td><td> </td><td> </td></tr> <tr><td> </td><td> </td><td> </td><td> </td></tr> <tr><td> </td><td> </td><td> </td><td> </td></tr> <tr><td> </td><td> </td><td> </td><td> </td></tr> </tbody> </table>	NO.	REVISIONS		DATE	BY																	DESIGNED BY SC CHECKED BY SC DRAWN BY JB APPROVED BY KZ SCALE: HORIZONTAL 1:750 VERTICAL
NO.	REVISIONS	DATE	BY																				