


PLINGUET STREET

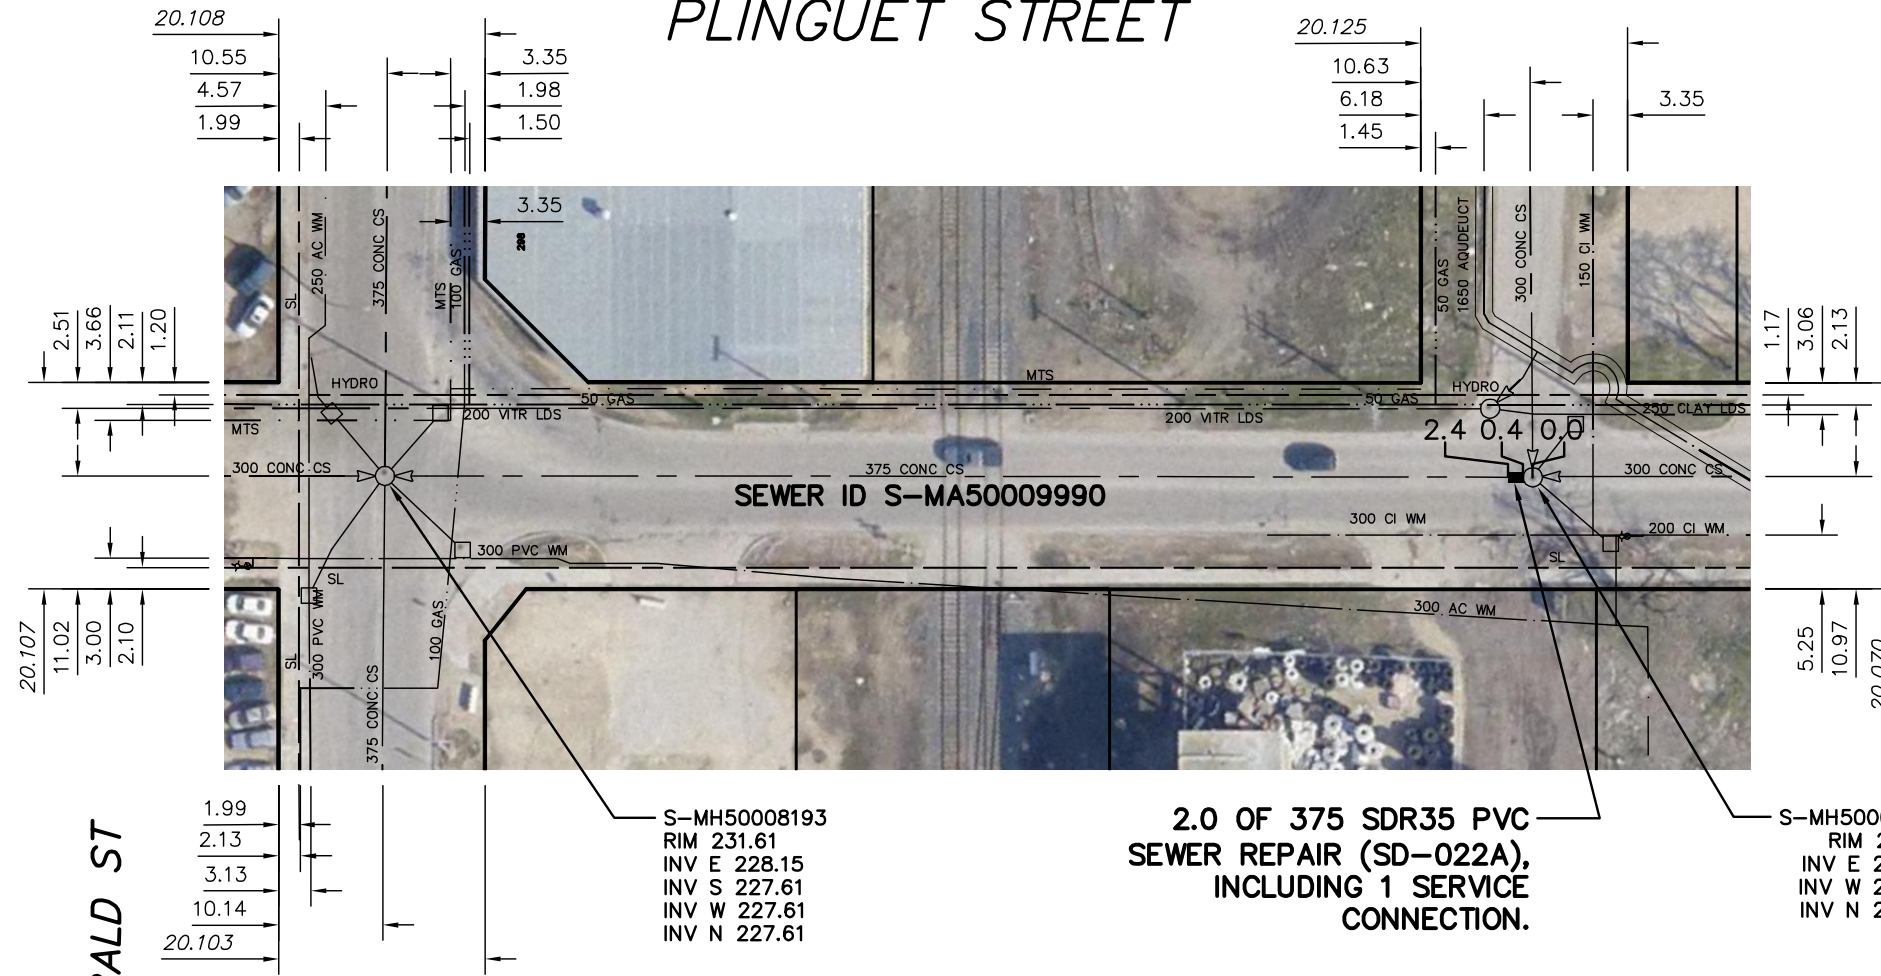

SEWER JUNCTION INFORMATION FROM SEWER VIDEO INSPECTION
SEWER ID S-MA50009990

DISTANCE FROM MH ID S-MH50008208		
DISTANCE	DIAMETER	CLOCK
1.2	150	11
17.2	150	11
25.8	250	9
33.8	150	11
37.7	150	2
48.5	250	10

SEWER JUNCTION INFORMATION FROM SEWER VIDEO INSPECTION
SEWER ID S-MA50009990

DISTANCE FROM MH ID S-MH50008193		
DISTANCE	DIAMETER	CLOCK
11.1	150	1
42.5	150	11
63.0	250	2

S-MH50008193
RIM 231.61
INV E 228.15
INV S 227.61
INV W 227.61
INV N 227.61

2.0 OF 375 SDR35 PVC
SEWER REPAIR (SD-022A),
INCLUDING 1 SERVICE
CONNECTION.

S-MH50008208
RIM 231.49
INV E 227.85
INV W 227.85
INV N 227.85

WARNING

IF POWER EQUIPMENT OR EXPLOSIVES ARE TO BE USED FOR EXCAVATION ON THIS PROJECT THE CONTRACTOR MUST:


- 1) NOTIFY THE GAS COMPANY OF THE PROPOSED LOCATION OF EXCAVATION.
- 2) TAKE PRECAUTION TO AVOID DAMAGE TO GAS COMPANY INSTALLATIONS.

SEE PROVINCIAL REGULATION 210/72 FOR DETAILS

ARCHIBALD ST

METRIC

WHOLE NUMBERS INDICATE MILLIMETRES
DECIMALIZED NUMBERS INDICATE METRES

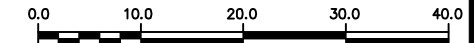

LOCATION APPROVED
UNDERGROUND STRUCTURES

SUPV. U/G STRUCTURES COMMITTEE DATE

NOTE:
LOCATION OF UNDERGROUND STRUCTURES AS SHOWN ARE BASED ON THE BEST INFORMATION AVAILABLE BUT NO GUARANTEE IS GIVEN THAT ALL EXISTING UTILITIES ARE SHOWN OR THAT THE GIVEN LOCATIONS ARE EXACT. CONFIRMATION OF EXISTENCE AND EXACT LOCATION OF ALL SERVICES MUST BE OBTAINED FROM THE INDIVIDUAL UTILITIES BEFORE PROCEEDING WITH CONSTRUCTION.

B.M. ELEV.			
CONSTRUCTION COMPLETION DATE: YYYY MM DD			
NO.	REVISIONS	DATE	BY

DESIGNED BY	NC	CHECKED BY	SC
DRAWN BY	JB	APPROVED BY	KZ
SCALE:	1:750	RELEASED FOR CONSTRUCTION	
HORIZONTAL			
VERTICAL			
DATE	2012 10 26	DATE	

ENGINEER'S SEAL

ORIGINAL
SIGNED BY
S.R.J.
COURNOYER
12-10-26

CONSULTANT DRAWING NUMBER
-

THE CITY OF WINNIPEG
WATER AND WASTE DEPARTMENT
ENGINEERING DIVISION

2012 SEWER RENEWALS & REPAIRS

PLINGUET STREET
MH AT MCTAVISH STREET TO
MH AT ARCHIBALD STREET

SHEET 9 OF 21
CITY DRAWING NUMBER
10420

PLOT DATE: 2012 10 26

BID OPPORTUNITY: 826-2012
CONTRACT NUMBER: 13

FILE PATH: R:\DRAWINGS\SEWER\2012_RENEWALS\CIPP, TPR, and EPR\CONTRACT 13\EPR's
FILE NAME: 10420.dwg