



SEWER SERVICE INFORMATION				
ADDRESS	SIZE (mm)	R. DIST	JUNCTION TIE	REMARKS
421 RUE JEANNE D'ARC RESIDENTIAL	-	-	-	-
422 RUE JEANNE D'ARC RESIDENTIAL	-	3.35 N OF SL	-	-
425 RUE JEANNE D'ARC RESIDENTIAL	-	66.49 S 1ST MH N DOLLARD	-	-
426 RUE JEANNE D'ARC RESIDENTIAL	-	3.97 S OF NL	-	-
428 RUE JEANNE D'ARC RESIDENTIAL	-	46.36 S 1ST MH N DOLLARD	-	-
429 RUE JEANNE D'ARC RESIDENTIAL	-	1.68 S OF NL	-	-
430 RUE JEANNE D'ARC RESIDENTIAL	-	44.53 S 1ST MH N DOLLARD	-	-
431 RUE JEANNE D'ARC RESIDENTIAL	-	3.66 S OF NL	-	-
431 RUE JEANNE D'ARC RESIDENTIAL	-	33.65 S 1ST MH N DOLLARD	-	-
431 RUE JEANNE D'ARC RESIDENTIAL	-	35.08 S 1ST MH N DOLLARD	-	-
431 RUE JEANNE D'ARC RESIDENTIAL	-	3.66 S OF NL	-	-
431 RUE JEANNE D'ARC RESIDENTIAL	-	19.52 S 1ST MH N DOLLARD	-	-
434 RUE JEANNE D'ARC RESIDENTIAL	-	-	-	-
435 RUE JEANNE D'ARC RESIDENTIAL	-	18.91 S 1ST MH N DOLLARD	-	-
435 RUE JEANNE D'ARC RESIDENTIAL	-	3.66 S OF NL	-	-
436 RUE JEANNE D'ARC RESIDENTIAL	-	6.71 S 1ST MH N DOLLARD	-	-
436 RUE JEANNE D'ARC RESIDENTIAL	-	6.41 N OF SL	-	-
165 DOLLARD AVE RESIDENTIAL	150	4.10 N OF SHL	-	SERV. OF JEANNE D'ARC
177 DOLLARD AVE RESIDENTIAL	PVC	21.30 N MH AT DOLLARD	-	-

NOTE: CHAINAGES SHOWN ARE ALONG W. R. OF RUE JEANNE D'ARC

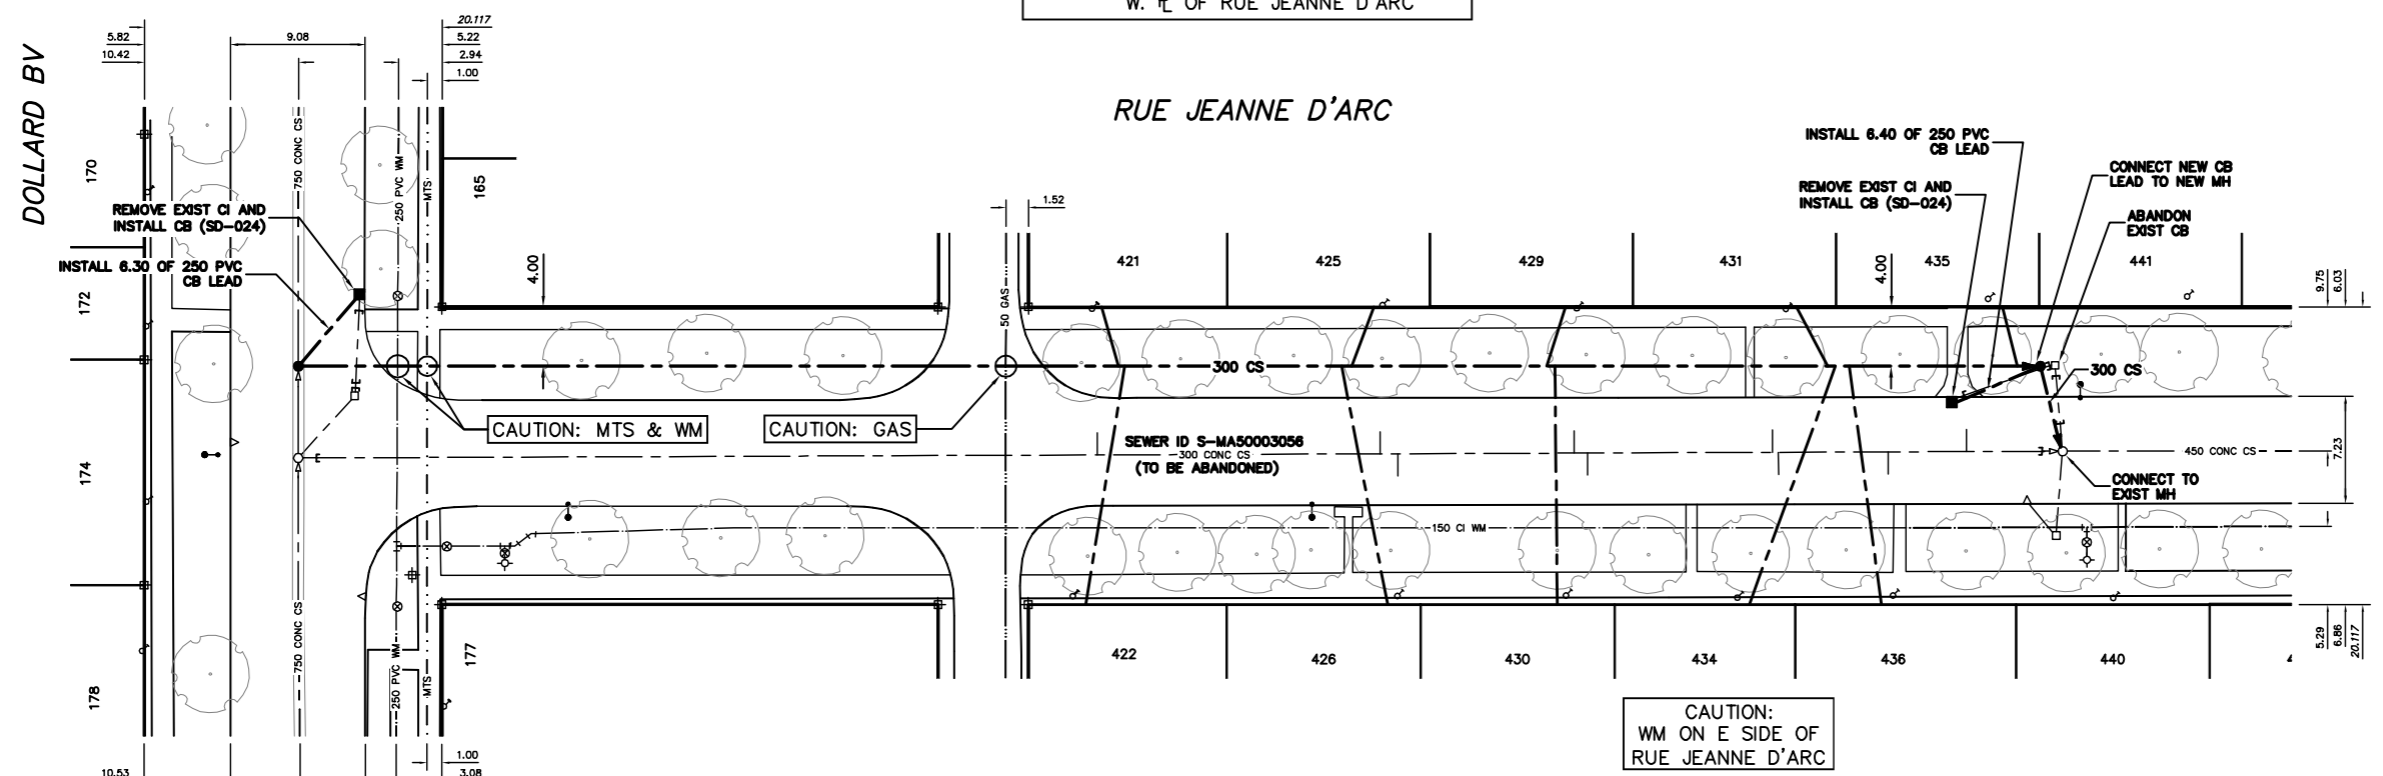

SEWER JUNCTION INFORMATION FROM SEWER HOOD INSPECTION			
SEWER ID S-MA50003056			
DISTANCE FROM MH ID S-MH50002584	DIAMETER	CLOCK	
6.5	150	1	
11.8	150	11	
19.2	150	10	
19.6	150	1	
32.1	150	11	
33.0	150	2	
44.9	150	10	
46.1	150	2	
65.2	150	1	

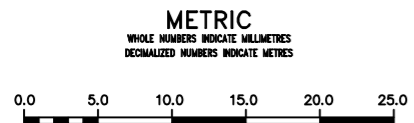

WARNING
IF POWER EQUIPMENT OR EXPLOSIVES ARE TO BE USED FOR EXCAVATION ON THIS PROJECT THE CONTRACTOR MUST:
1) NOTIFY THE GAS COMPANY OF THE PROPOSED LOCATION OF EXCAVATION.
2) TAKE PRECAUTION TO AVOID DAMAGE TO GAS COMPANY INSTALLATIONS.
SEE PROVINCIAL REGULATION 210/72 FOR DETAILS

LOCATION APPROVED UNDERGROUND STRUCTURES
SUPV. U/G STRUCTURES COMMITTEE DATE
NOTE:
LOCATION OF UNDERGROUND STRUCTURES AS SHOWN ARE BASED ON THE BEST INFORMATION AVAILABLE BUT NO GUARANTEE IS GIVEN THAT ALL EXISTING UTILITIES ARE SHOWN OR THAT THE GIVEN LOCATIONS ARE EXACT. CONFIRMATION OF EXISTENCE AND EXACT LOCATION OF ALL SERVICES MUST BE OBTAINED FROM THE INDIVIDUAL UTILITIES BEFORE PROCEEDING WITH CONSTRUCTION.

B.M. ELEV.				
CONSTRUCTION COMPLETION DATE: YYYY MM DD				
DESIGNED BY	TS			
CHECKED BY	SC			
DRAWN BY	CJH			
APPROVED BY	KZ			
SCALE:				
HORIZONTAL	1:250			
VERTICAL	1:50			
RELEASED FOR CONSTRUCTION				
NO.	REVISIONS	DATE	BY	DATE
				2012 10 26
				2012 10 26

ENGINEER'S SEAL
ORIGINAL SIGNED BY S.R.J. COURNOYER 12-10-26
CONSULTANT DRAWING NUMBER

THE CITY OF WINNIPEG
WATER AND WASTE DEPARTMENT
ENGINEERING DIVISION
2012 SEWER RENEWALS & REPAIRS
RUE JEANNE D'ARC
MH AT DOLLARD BOULEVARD TO 1ST MH N OF DOLLARD BOULEVARD
SHEET 20 OF 21
CITY DRAWING NUMBER 10431