




4 - DIAGONALS - 6A

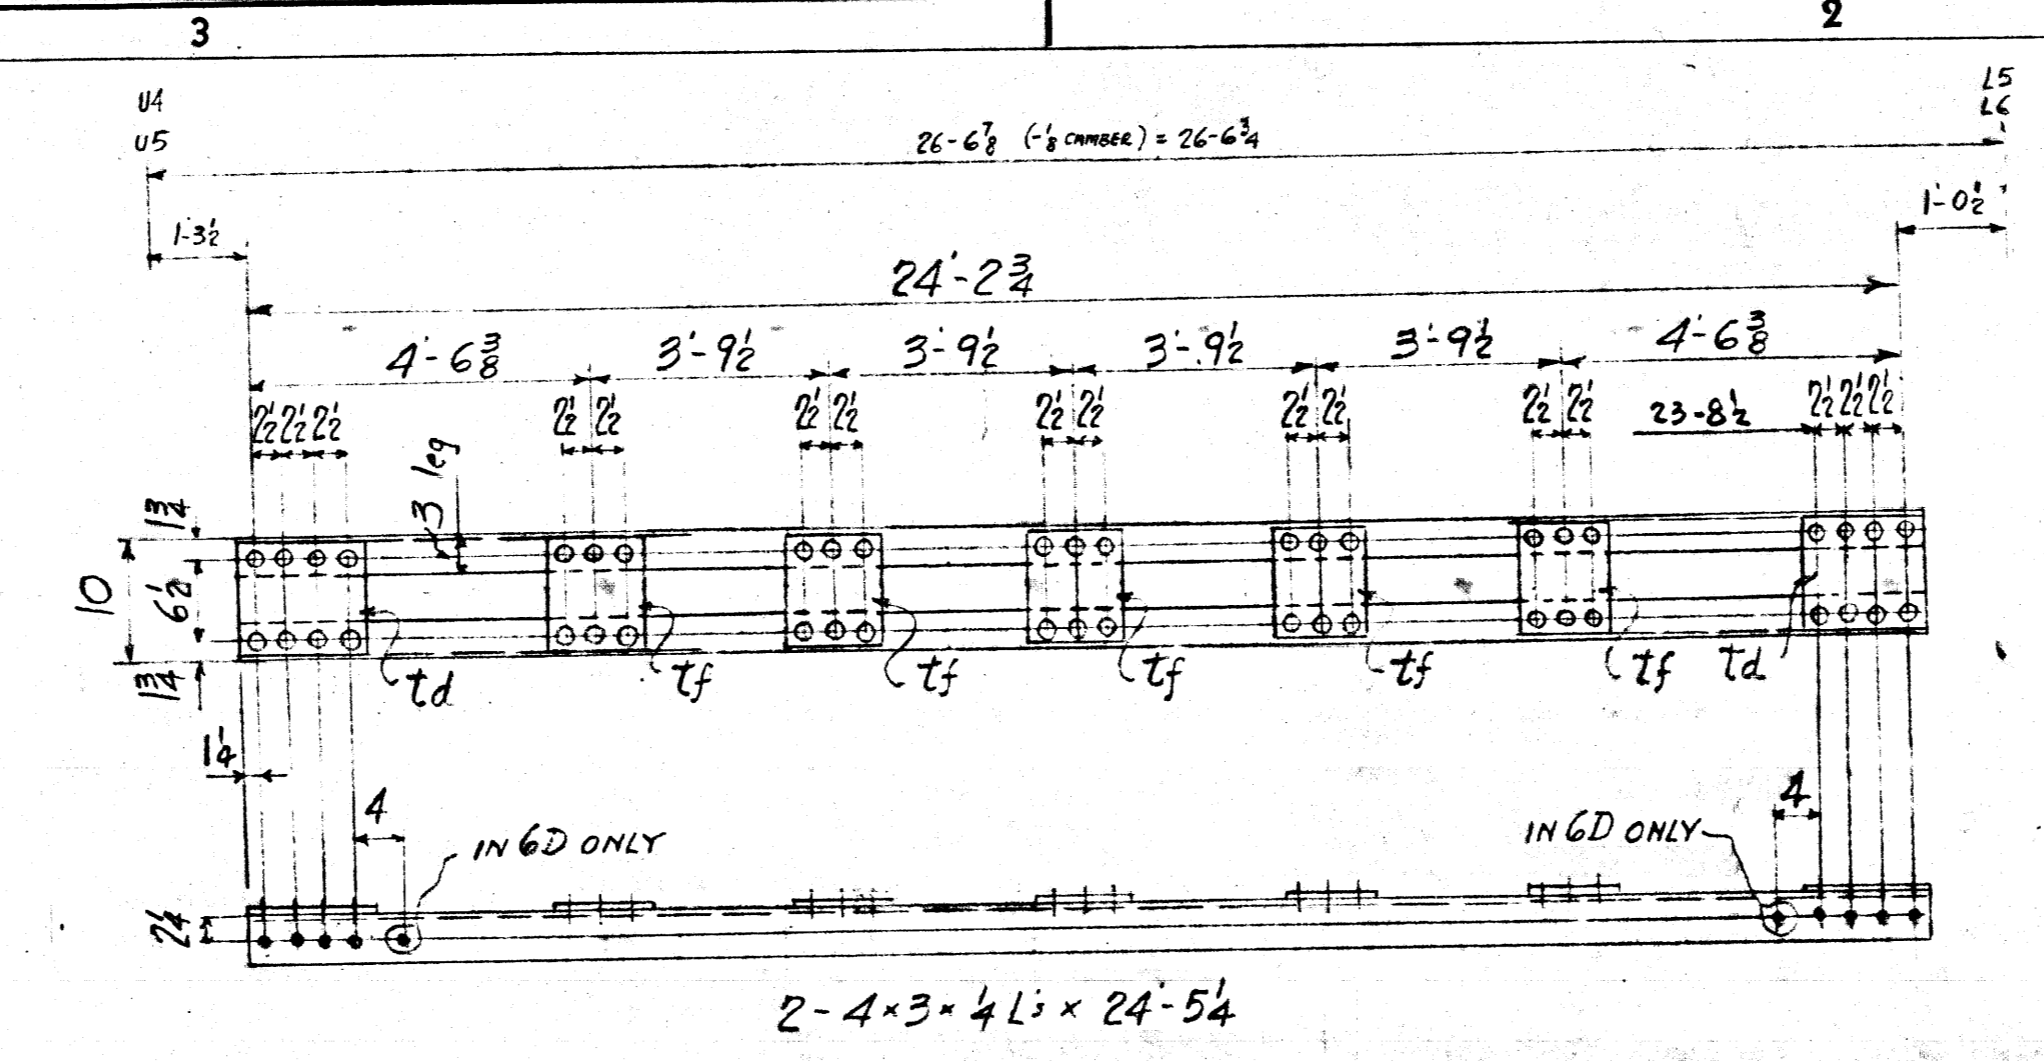


4 - DIAGONALS - 6D
4 - DIAGONALS - 6F

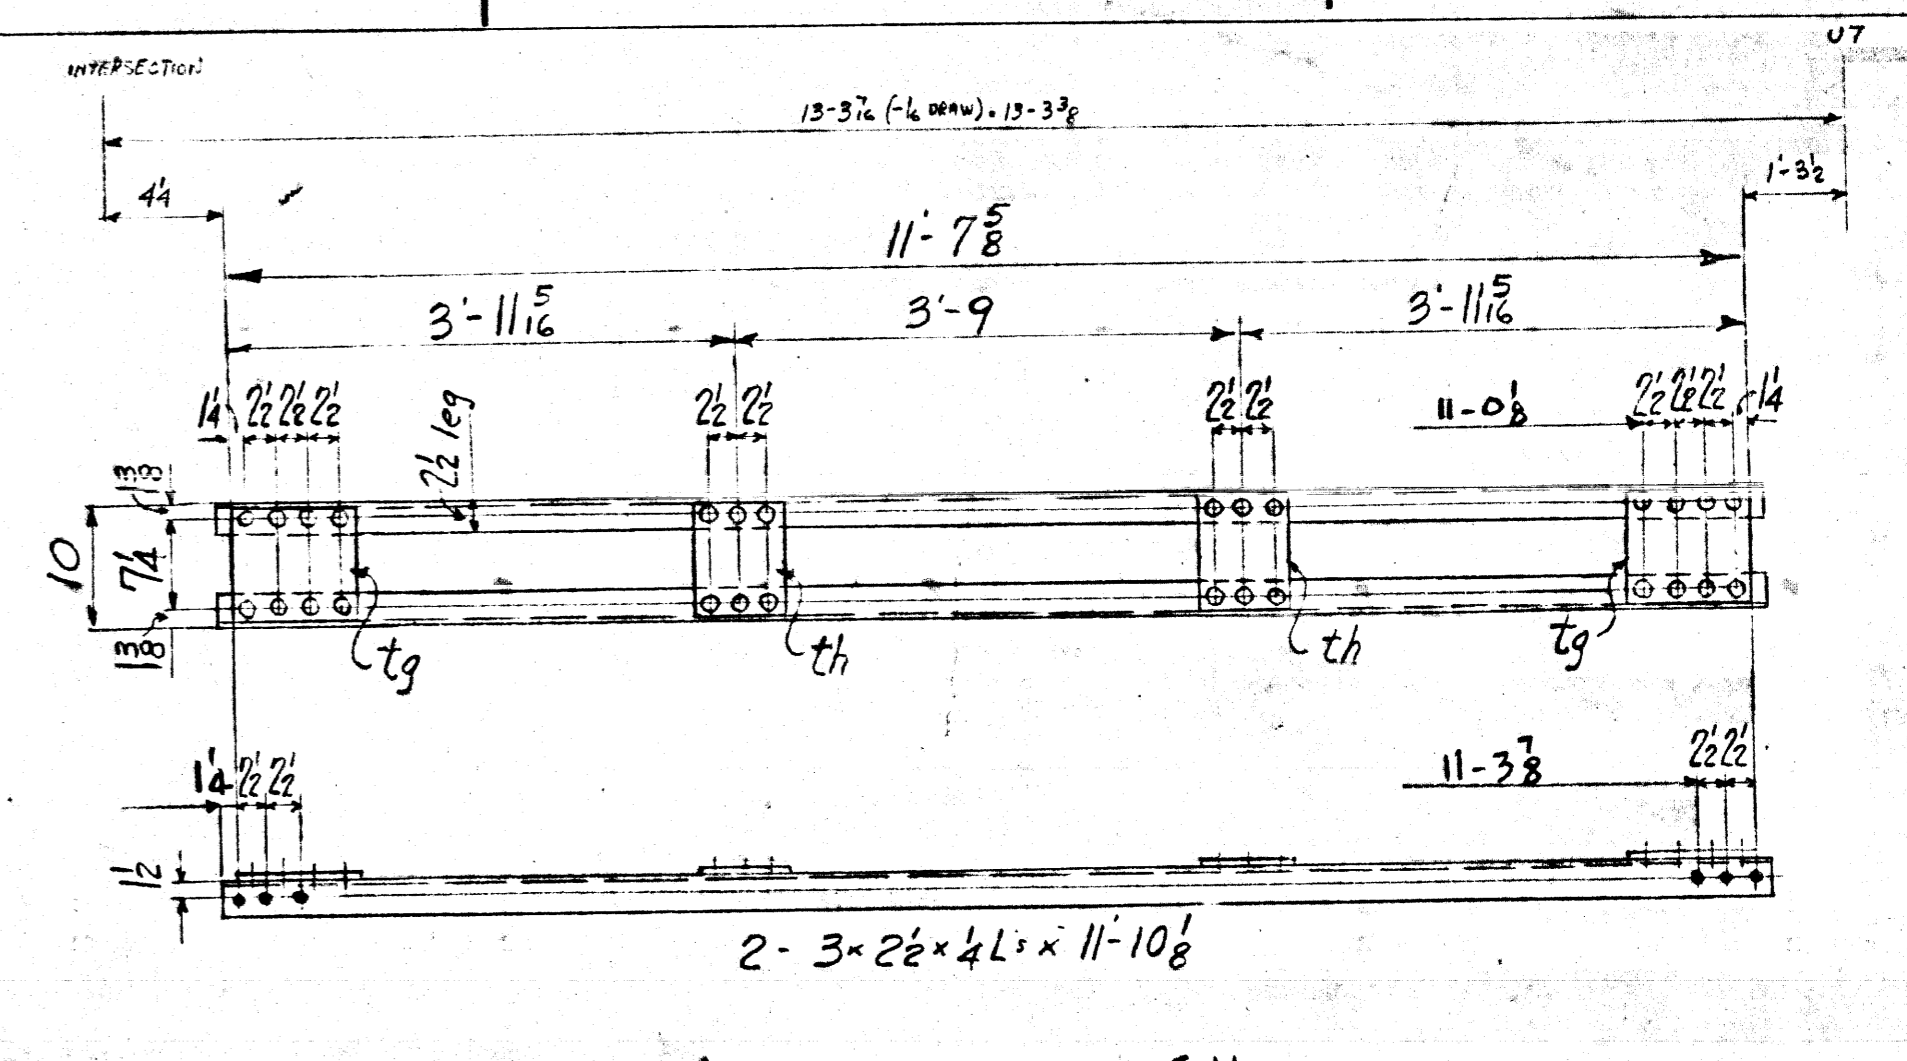


4 - DIAGONALS - 6H

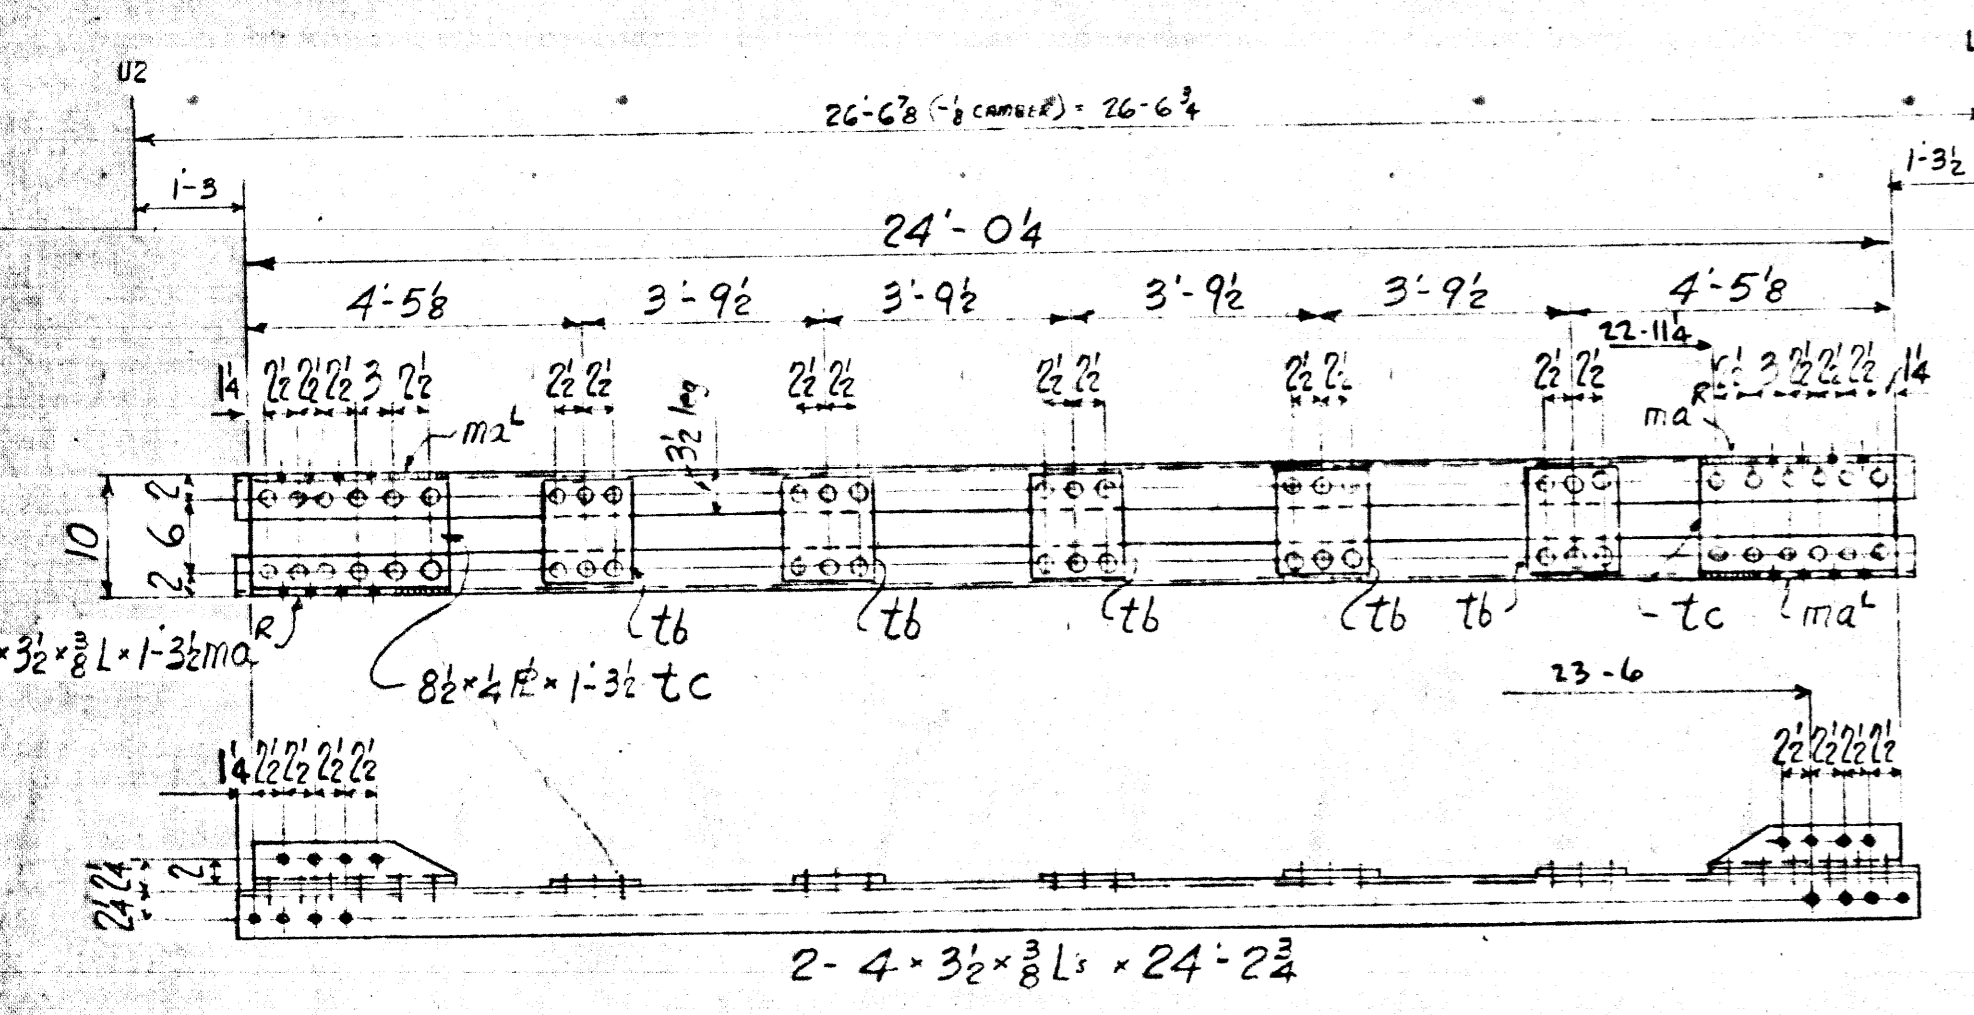


4 - DIAGONALS - 6B

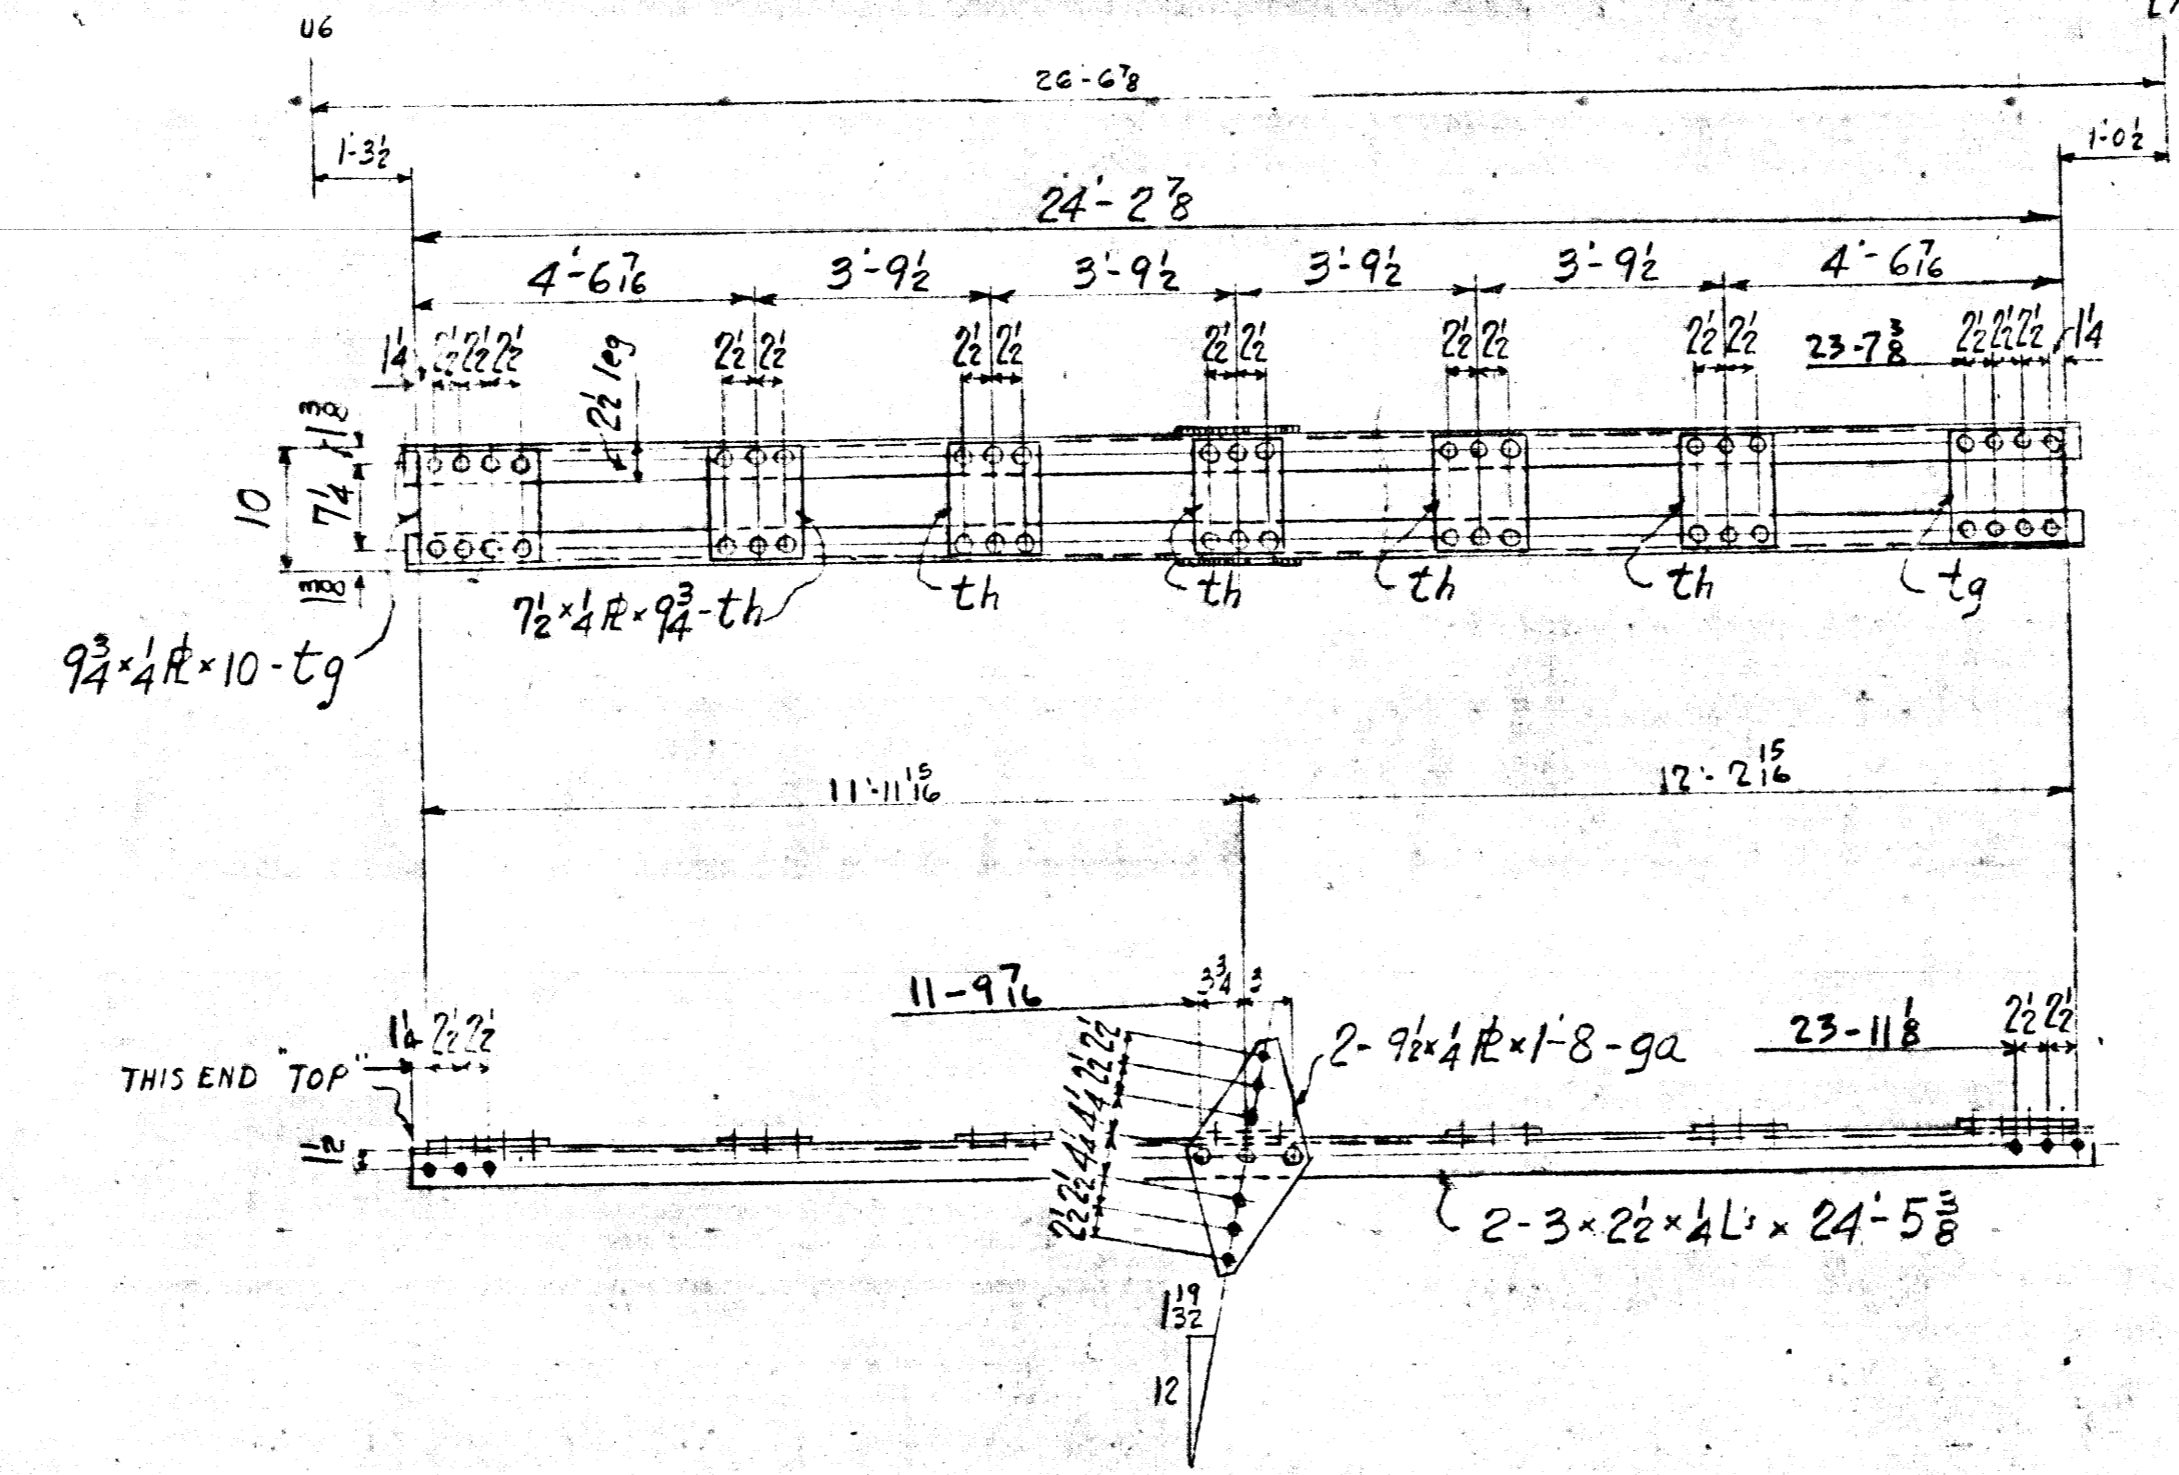


4 - DIAGONALS - 6G

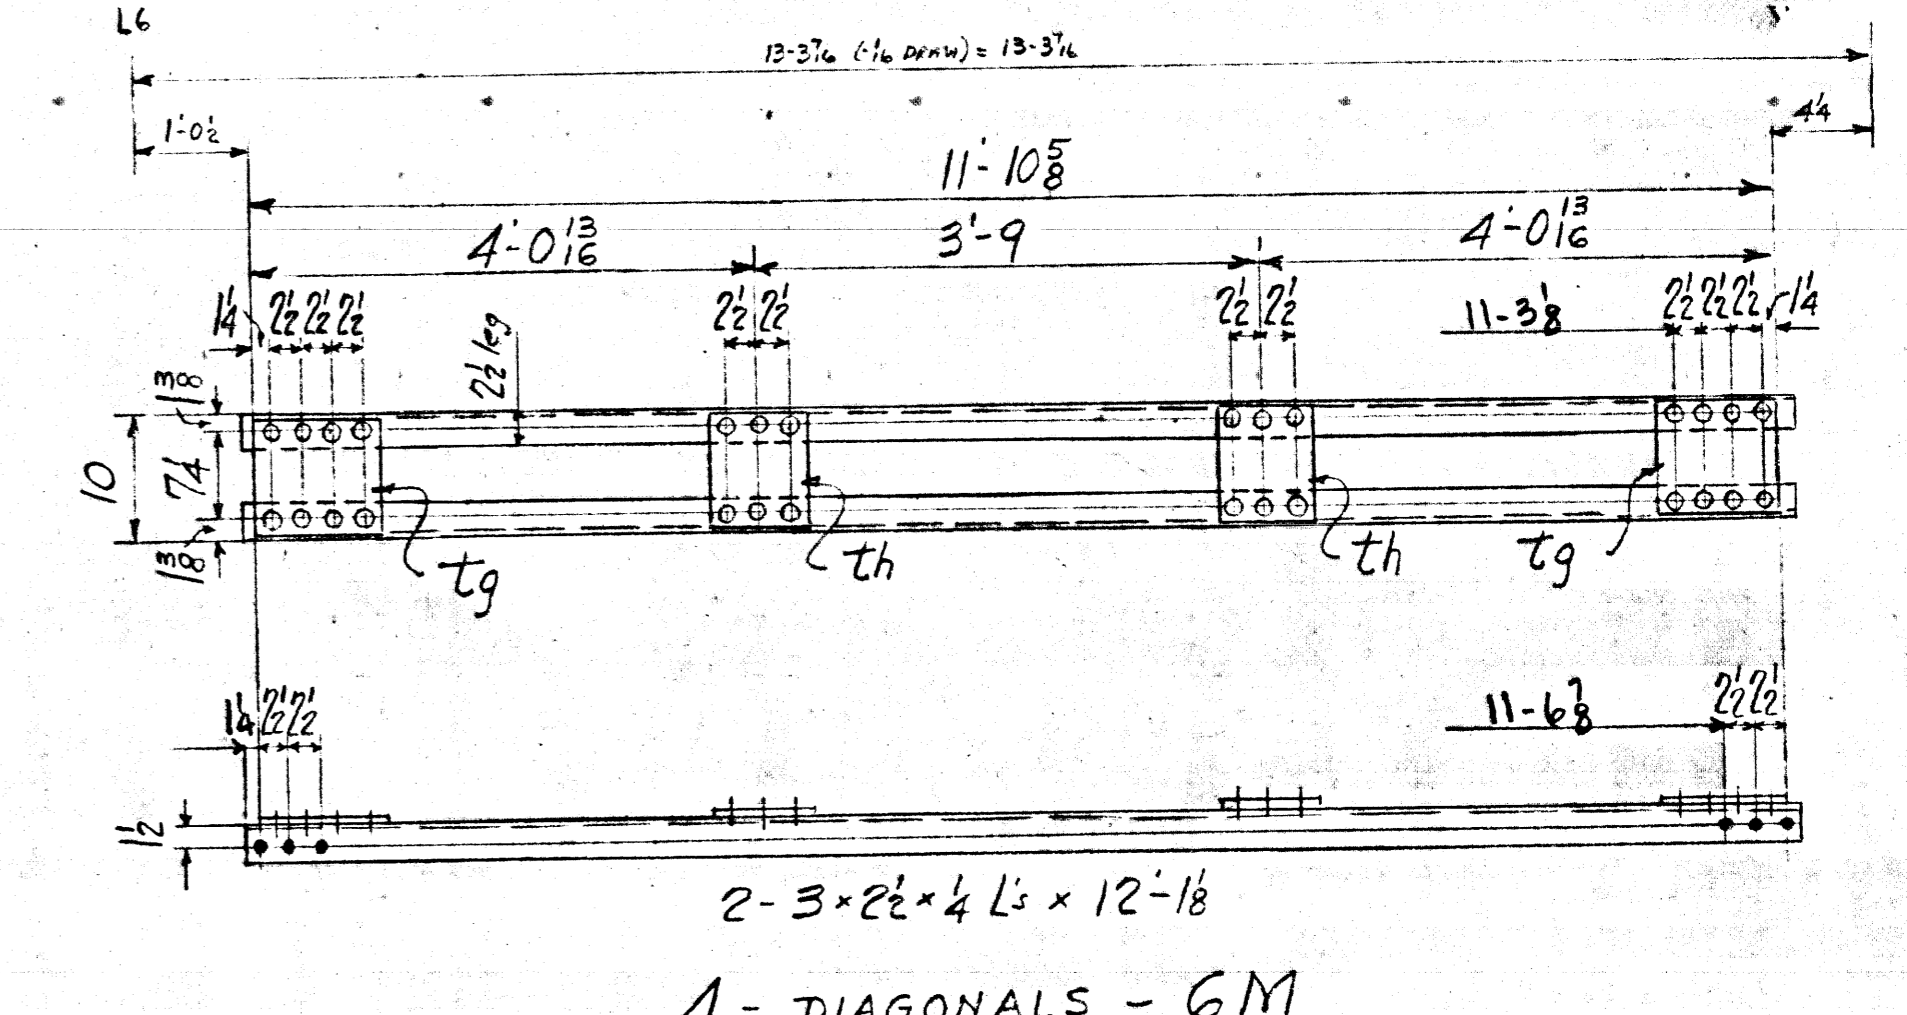

4 - DIAGONALS - 6M

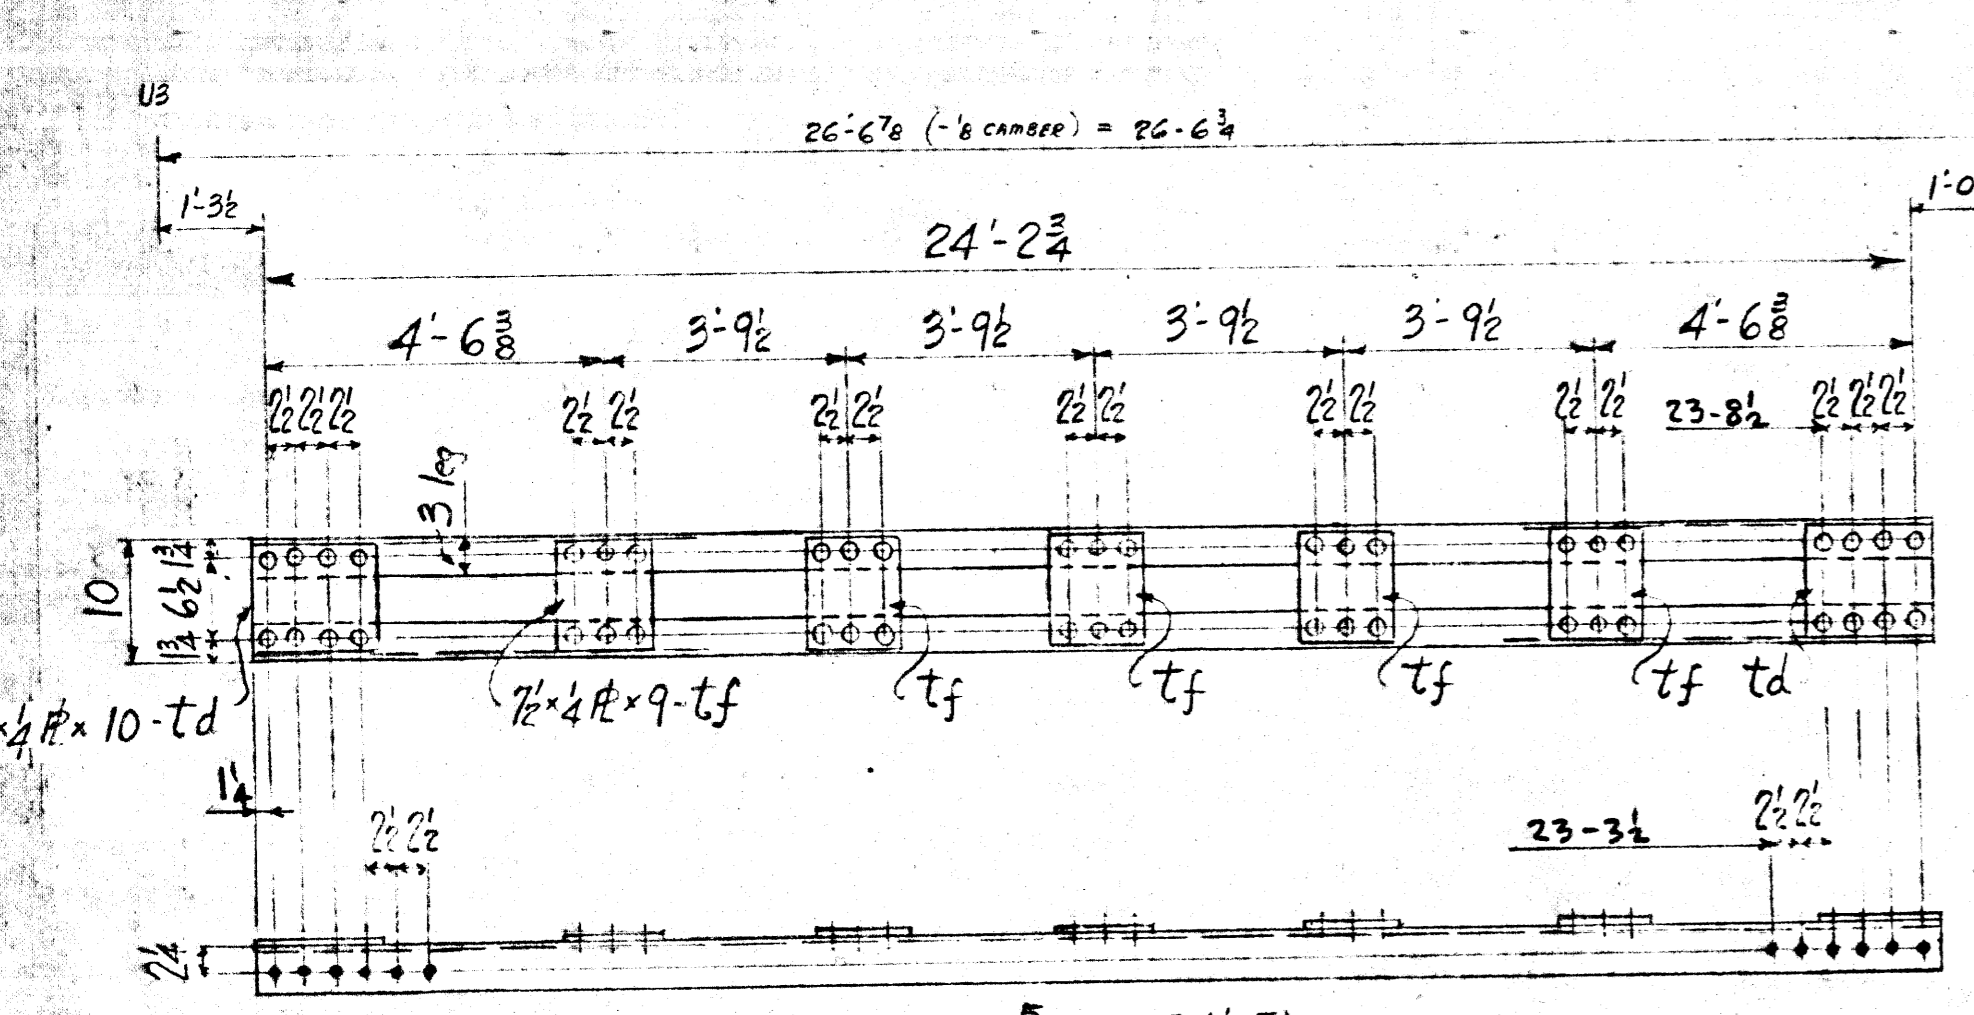

4 - DIAGONALS - 6C

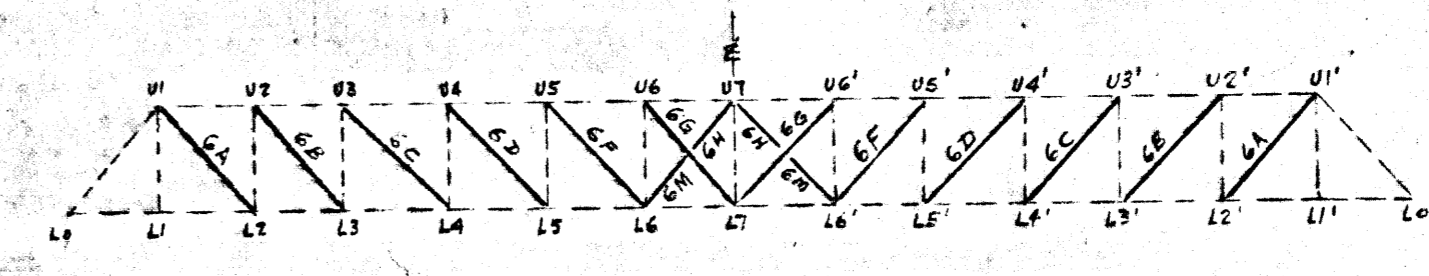

BC 4505-19
Micro-Filmed 1965

FABRICATION BY D.B. CO WINNIPEG
GENERAL NOTES SEE DWG. NO. 1
RIVETS - 3/4
OPEN HOLES - 1 1/8

| | |
|--|---|
| P.L. PRATLEY D. ENG. M.I.C.E. M.A.S.C.E. CONSULTING ENGINEER MONTREAL, CANADA. | |
| DOMINION BRIDGE CO., LIMITED LACHINE, QUE. | |
| DESCRIPTION | WATER-PIPE BRIDGE AUBREY ST. WINNIPEG (19) |
| DETAIL | DIAGONALS |
| PROPRIETOR | CITY OF WINNIPEG |
| PURCHASER | DOMINION BRIDGE CO. LTD. WINNIPEG |
| DRAWN | D.M.A. MAY 5/58 |
| CHECKED | J.F. White MA. 5/58 DRWG. NO. |
| APPROVED | 6 |
| SCALE | = 1 FOOT VAULT NO. |
| DEPT. | GAYIN CONT. W-6217 |

| | | | |
|--------------|------|---------------------|---------|
| REVISION NO. | DATE | REVISION | MADE BY |
| A | | Running Dim's added | H.M.J. |

SHIPPING BILL MADE IN CANADA
LACHINE CONT. 1-8696
Squad Jackson