




3 DITCH 3 PROFILE  
H: 1:500 V: 1:50

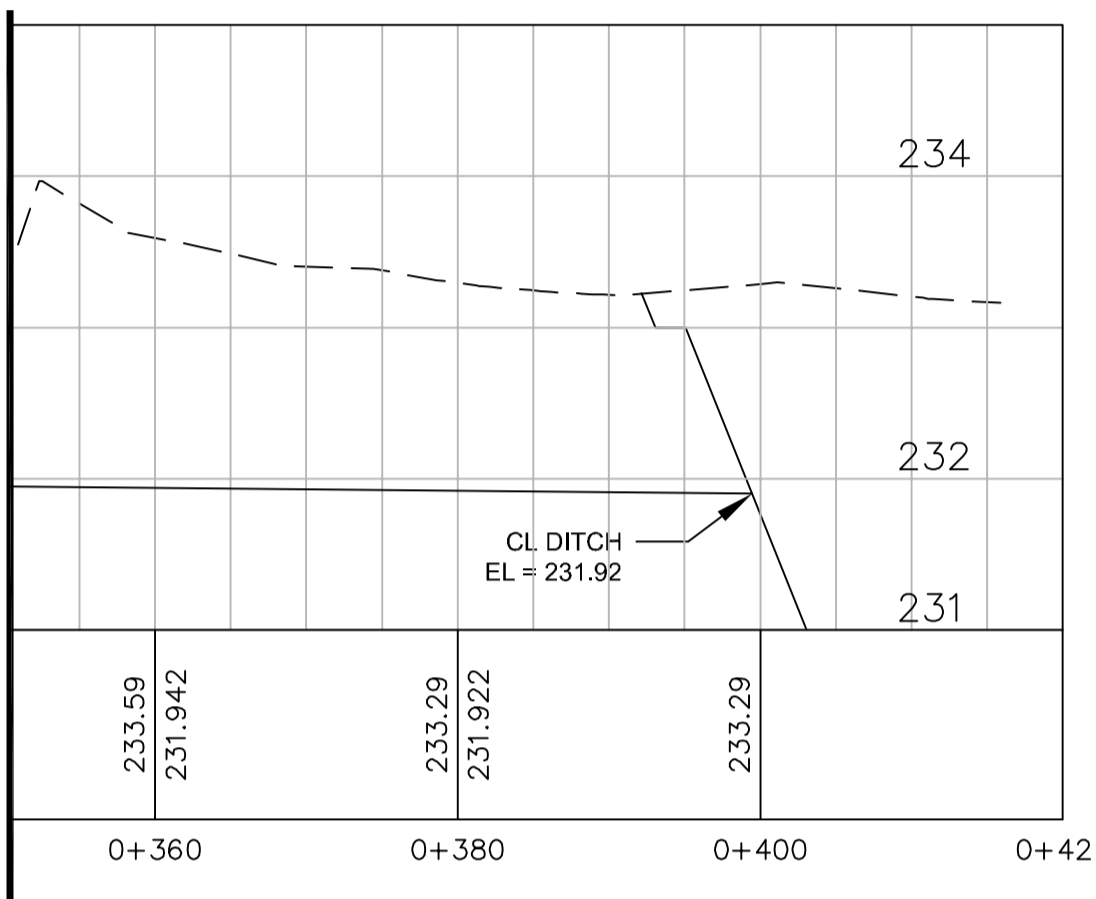


DITCH 3 PROFILE (CONT'D)  
H: 1:500 V: 1:50

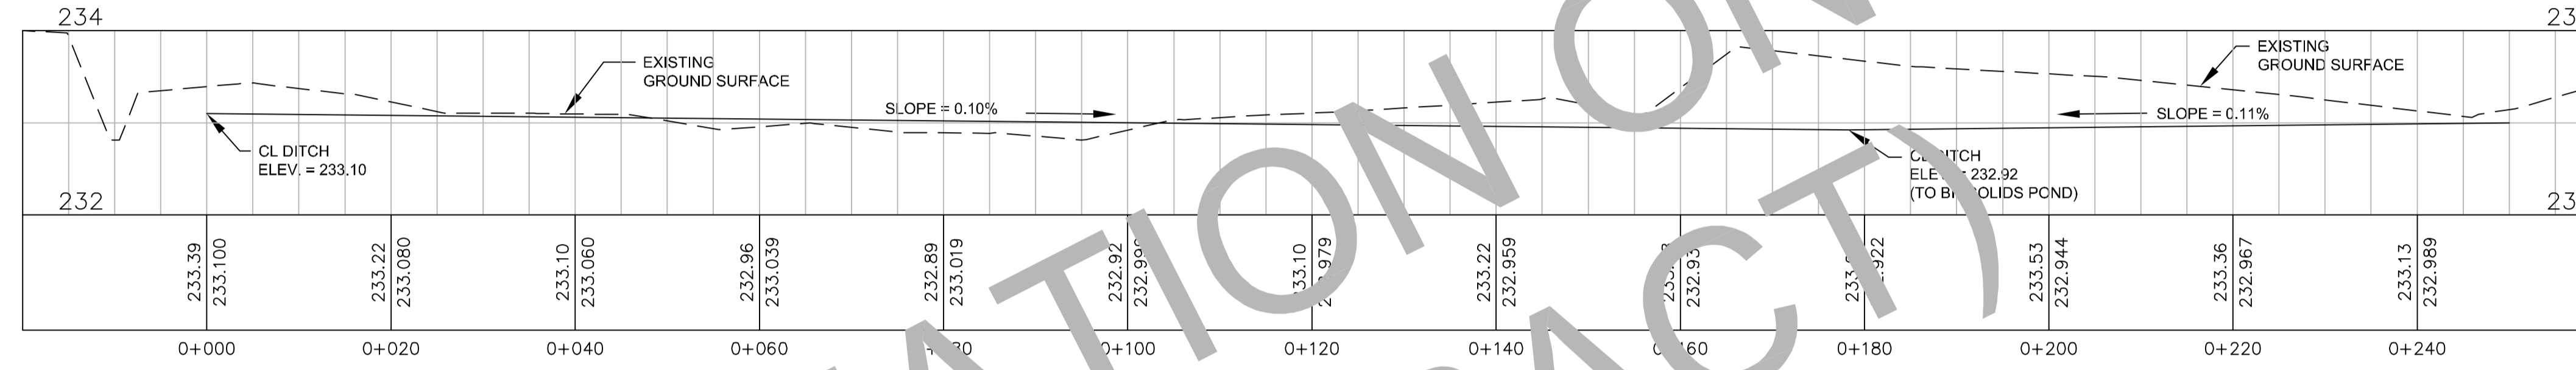

4 DITCH 4 PROFILE  
H: 1:500 V: 1:50

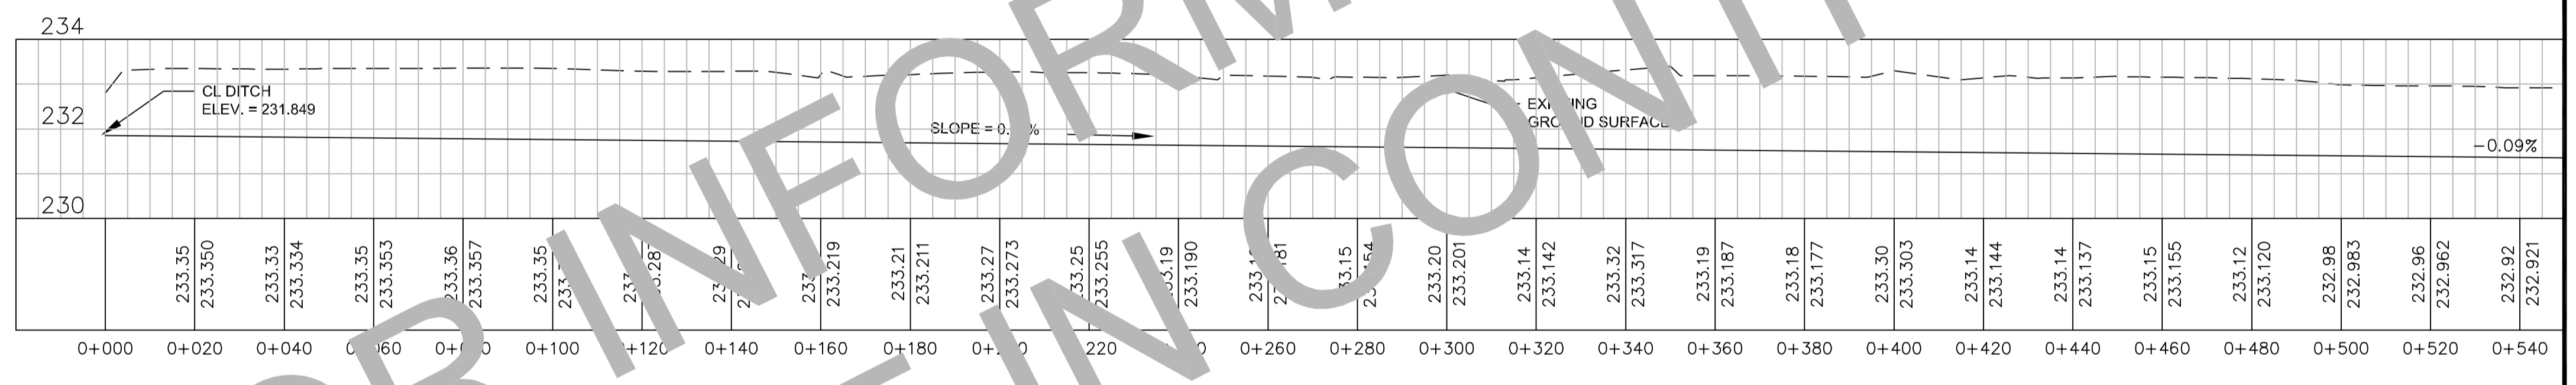

5 DITCH 5 PROFILE  
H: 1:1000 V: 1:100

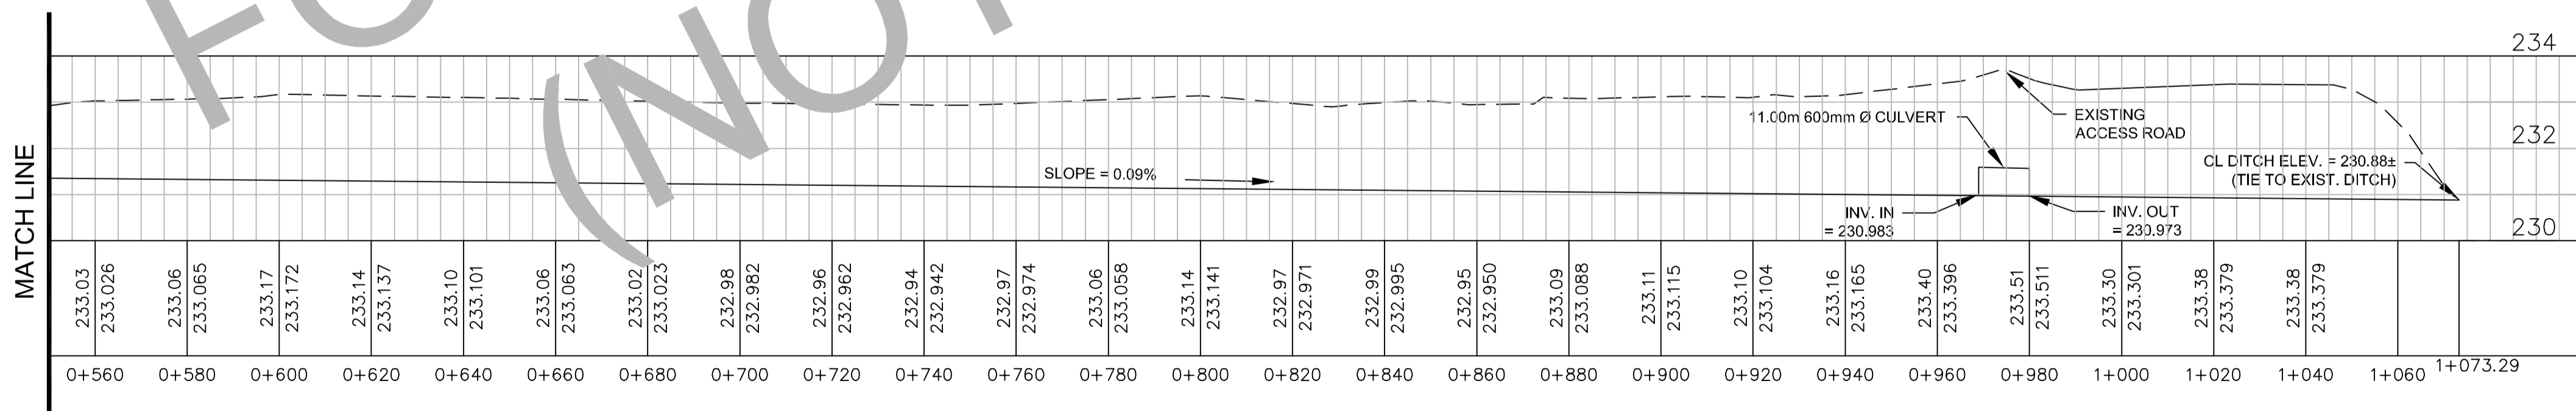


DITCH 5 PROFILE (CONT'D)  
H: 1:1000 V: 1:100



B.M. ELEV.	CONSTRUCTION COMPLETION DATE: YYYY MM DD		
DESIGNED BY	BW	CHECKED BY	SG
DRAWN BY	JBC	APPROVED BY	BW
SCALE: HORIZONTAL VERTICAL	AS NOTED		RELEASED FOR CONSTRUCTION
ISSUED FOR CONSTRUCTION	13/01/25	GMH	DATE 2013 01 25
NO.	REVISIONS	DATE	BY

**CH2MHILL**

DESIGNED BY: BW  
CHECKED BY: SG  
DRAWN BY: JBC  
APPROVED BY: BW  
SCALE: HORIZONTAL VERTICAL AS NOTED  
RELEASED FOR CONSTRUCTION  
DATE: 2013 01 25

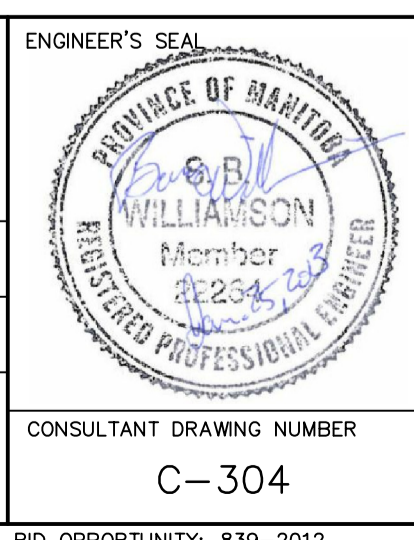

**THE CITY OF WINNIPEG**  
WATER AND WASTE DEPARTMENT  
ENGINEERING DIVISION

BRADY ROAD RESOURCE MANAGEMENT FACILITY  
LEAF AND YARD WASTE AND PILOT BIOSOLIDS COMPOSTING  
CIVIL  
DRAINAGE DITCH PROFILES SHEET 2 OF 2

SHEET 13 OF 45  
CITY DRAWING NUMBER  
1-0400B-C0009-002-00

FOR INFORMATION ONLY  
(NOT IN CONTRACT)