


NOTE: CHAINAGES SHOWN ARE ALONG E. R. OF MEMORIAL BLVD.

MEMORIAL BOULEVARD

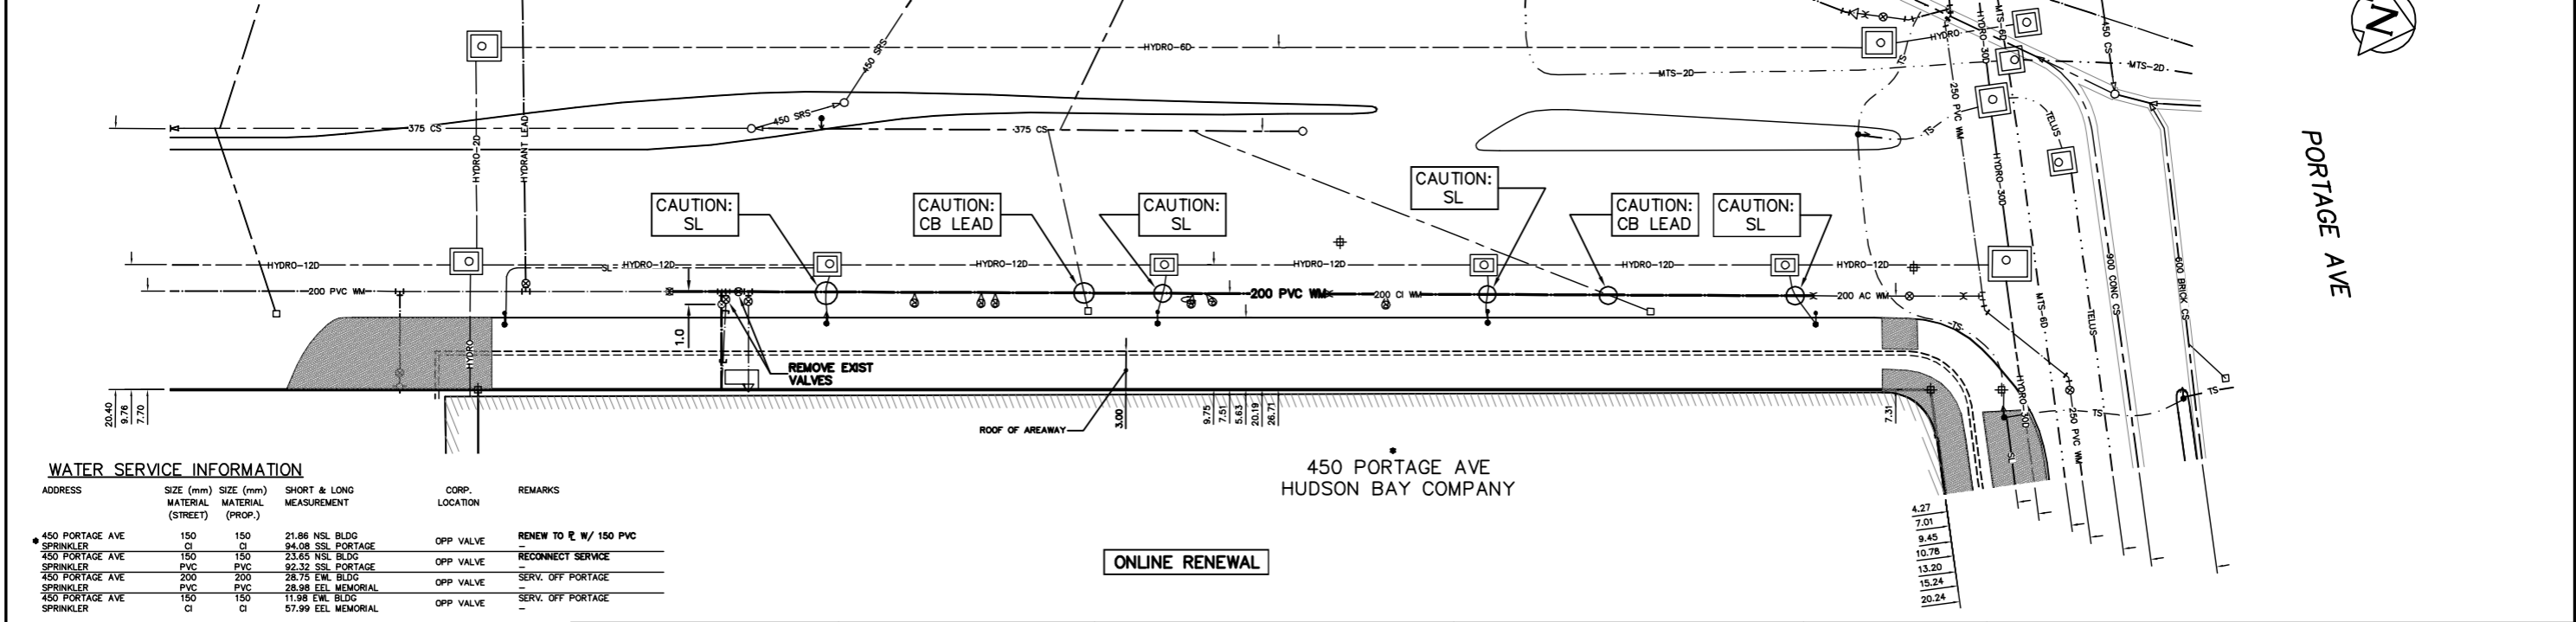


450 PORTAGE AVE
HUDSON BAY COMPANY

ONLINE RENEWAL

WATER SERVICE INFORMATION

ADDRESS	SIZE (mm) MATERIAL (STREET)	SIZE (mm) MATERIAL (PROP.)	SHORT & LONG MEASUREMENT	CORP. LOCATION	REMARKS
450 PORTAGE AVE SPRINKLER	150 CI	150 CI	21.86 NSL BLDG 94.08 SSL PORTAGE	OPP VALVE	RENEW TO R W/ 150 PVC
450 PORTAGE AVE SPRINKLER	150 PVC	150 PVC	23.65 NSL BLDG 92.32 SSL PORTAGE	OPP VALVE	RECONNECT SERVICE
450 PORTAGE AVE SPRINKLER	200 PVC	200 PVC	28.75 EWL BLDG 28.98 EEL MEMORIAL	OPP VALVE	SERV. OFF PORTAGE
450 PORTAGE AVE SPRINKLER	150 CI	150 CI	11.98 EWL BLDG 57.99 EEL MEMORIAL	OPP VALVE	SERV. OFF PORTAGE

*SERVICES TO BE RENEWED TO R. ALL OTHERS TO BE RECONNECTED

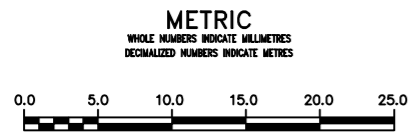

WARNING
IF POWER EQUIPMENT OR EXPLOSIVES ARE TO BE USED FOR EXCAVATION ON THIS PROJECT THE CONTRACTOR MUST:
1) NOTIFY THE GAS COMPANY OF THE PROPOSED LOCATION OF EXCAVATION.
2) TAKE PRECAUTION TO AVOID DAMAGE TO GAS COMPANY INSTALLATIONS.
SEE PROVINCIAL REGULATION 210/72 FOR DETAILS

LOCATION APPROVED UNDERGROUND STRUCTURES
SUPV. U/G STRUCTURES COMMITTEE DATE
NOTE:
LOCATION OF UNDERGROUND STRUCTURES AS SHOWN ARE BASED ON THE BEST INFORMATION AVAILABLE BUT NO GUARANTEE IS GIVEN THAT ALL EXISTING UTILITIES ARE SHOWN OR THAT THE GIVEN LOCATIONS ARE EXACT. CONFIRMATION OF EXISTENCE AND EXACT LOCATION OF ALL SERVICES MUST BE OBTAINED FROM THE INDIVIDUAL UTILITIES BEFORE PROCEEDING WITH CONSTRUCTION.

NO.	REVISIONS	DATE	BY

DESIGNED BY	SC	CHECKED BY	SC
DRAWN BY	CJH	APPROVED BY	KZ
SCALE:			
HORIZONTAL	1:250		
VERTICAL	1:50		
DATE	2013 05 06	DATE	13-05-06
PLOT DATE:	2013 05 06		

ENGINEER'S SEAL
ORIGINAL SIGNED BY S.R.J. COUNROYER 13-05-06
CONSULTANT DRAWING NUMBER

THE CITY OF WINNIPEG
WATER AND WASTE DEPARTMENT
ENGINEERING DIVISION
2013 WATER RENEWALS
MEMORIAL BOULEVARD
137.5 S OF PORTAGE AVENUE TO PORTAGE AVENUE
SHEET 4 OF 9
CITY DRAWING NUMBER
D-13216