




File Name: P:\Projects\2012\12-0109-009\Doc.Control\ToBeIssued\DWG\12-0109-009_FIG 1-Rev 0.dwg - Tab: FIG 1 Plotted By: DDeroche 13/01/15 [Tue 1:56pm] 11x17 PLOT SCALE: 1=2

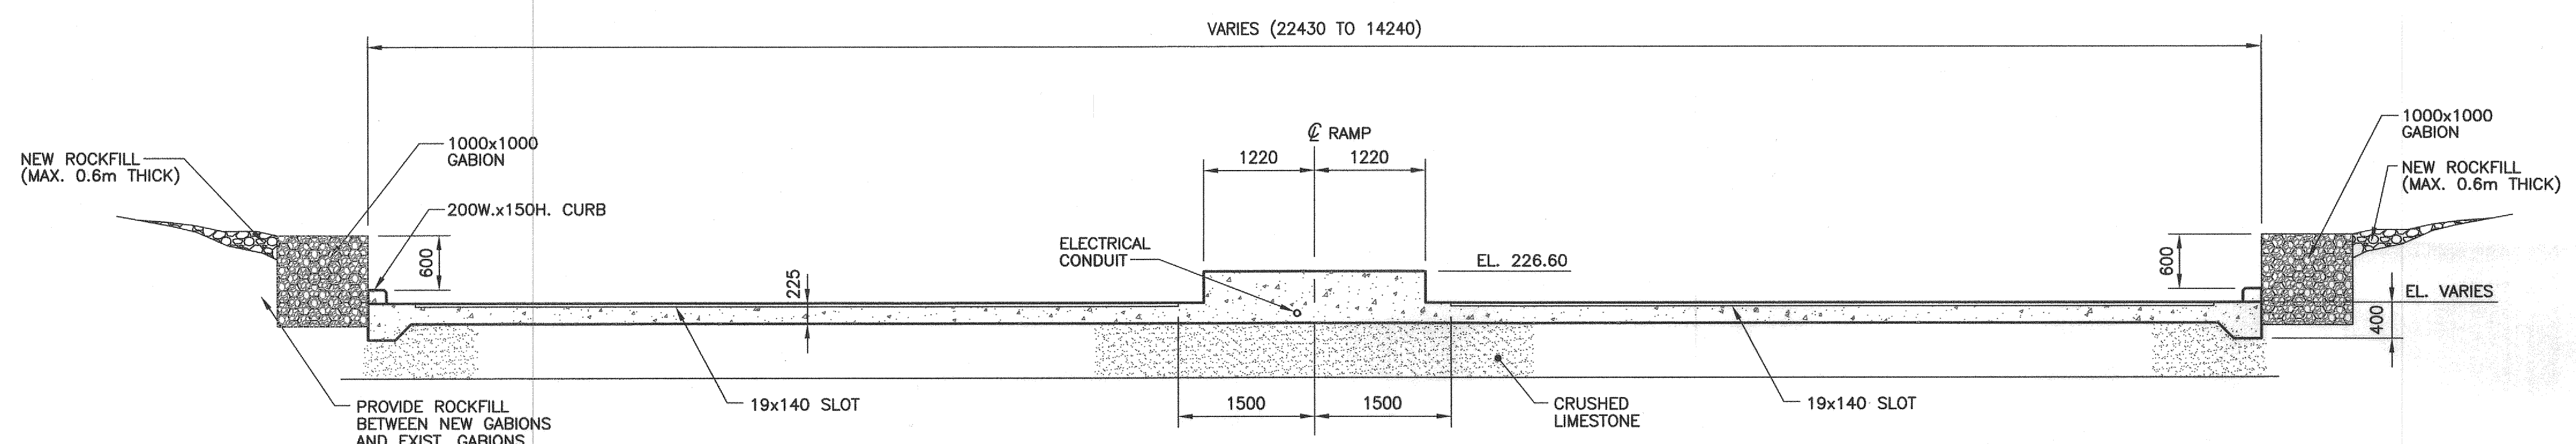


B CROSS SECTION

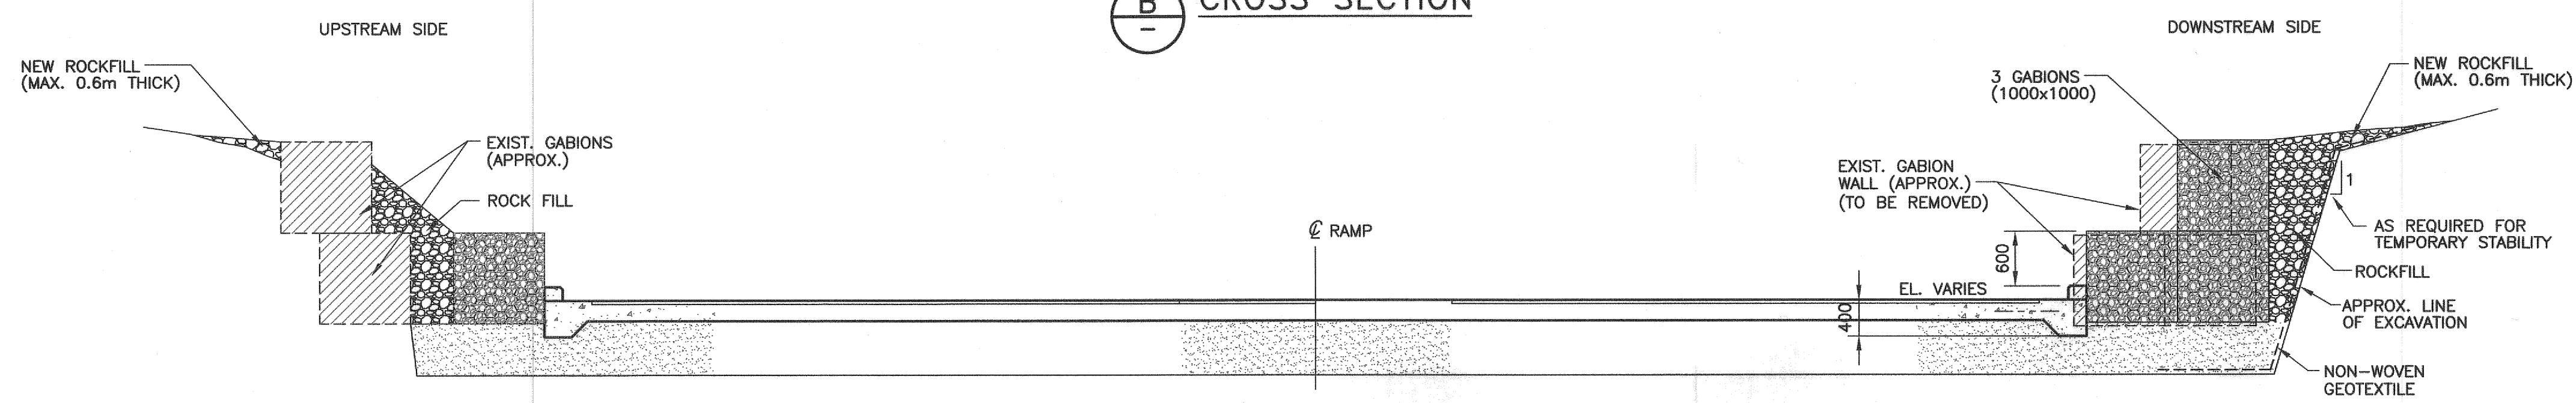

B1 CROSS SECTION

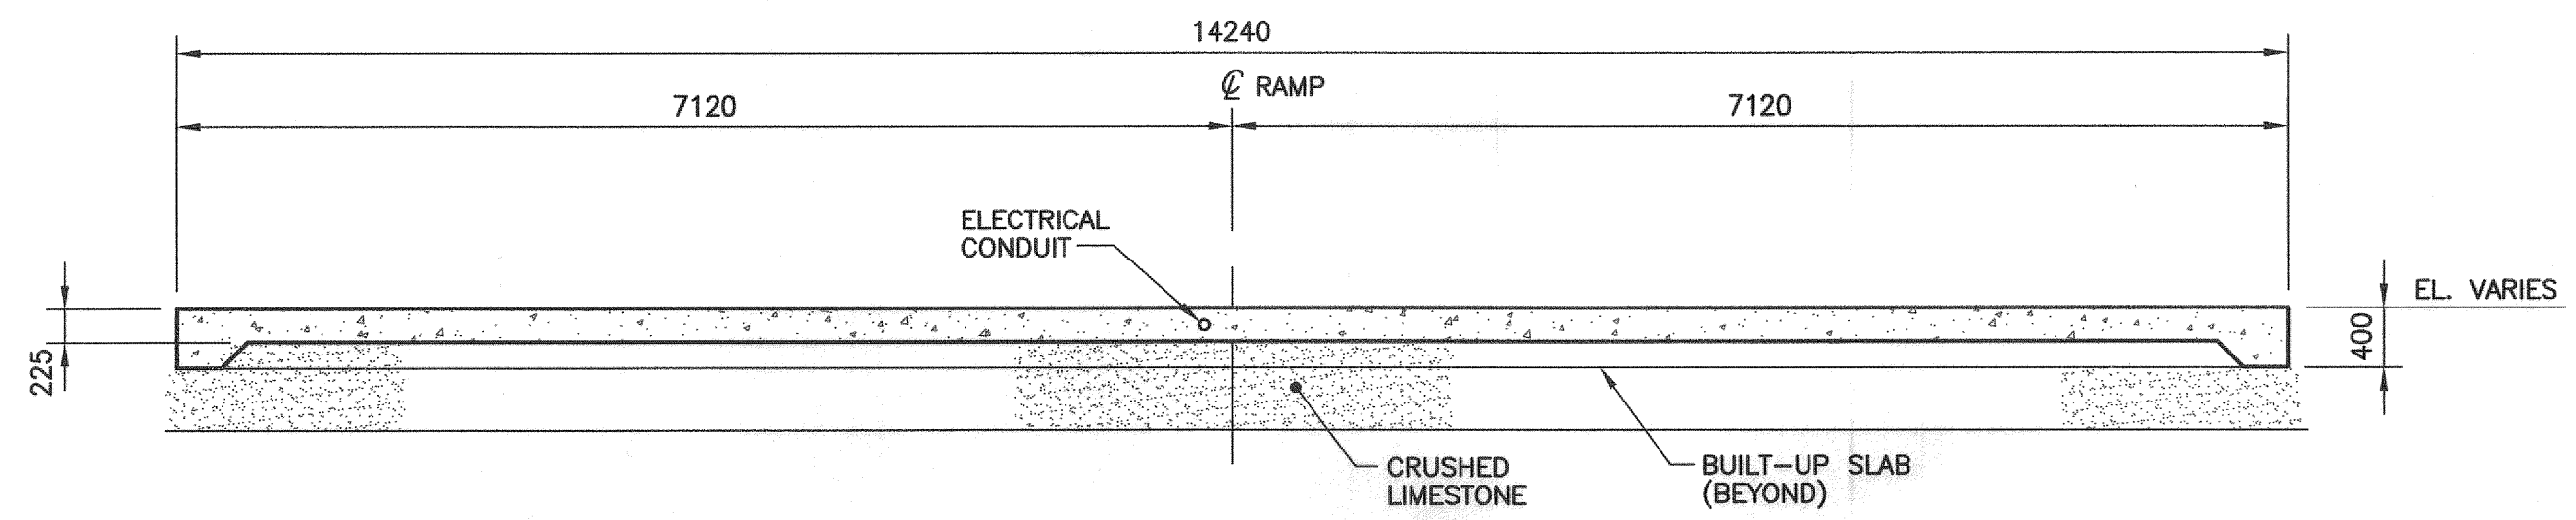

C CROSS SECTION

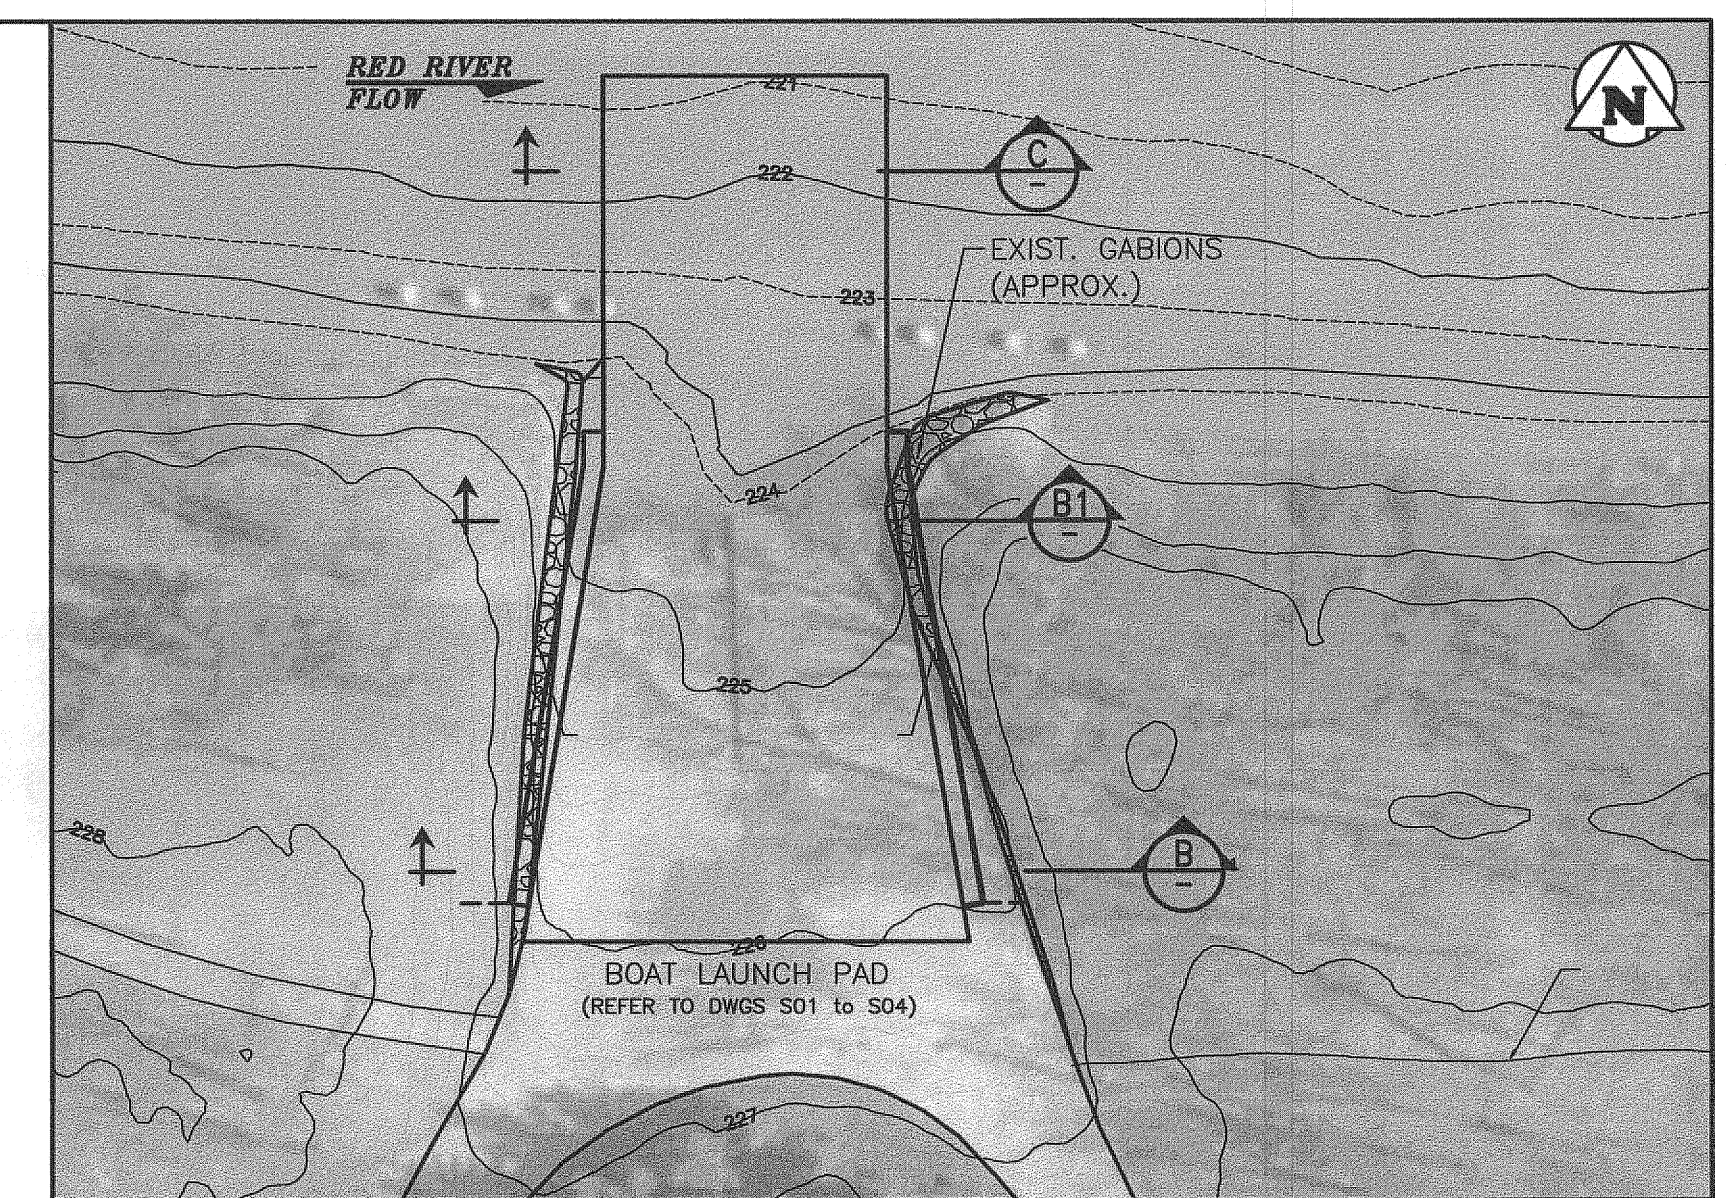

KEY MAP

0	13/01/15	ISSUED FOR TENDER	
NO.	YY/MM/DD	DESCRIPTION	BY
REVISIONS / ISSUE			
CLIENT:			
THE CITY OF WINNIPEG PLANNING, PROPERTY & DEVELOPMENT DEPARTMENT			
PROJECT:			
ST. VITAL PARK BOAT LAUNCH GABION AND ROCKFILL LIMITS			
DWG. DESCRIPTION:			
CROSS SECTIONS			
DESIGN BY:	RJL	DATE (YY/MM/DD):	13/01/15
DESIGN CHECK:	JRW	DATE:	13/01/15
DRAWN BY:	JF	DATE:	13/01/15
DWG CHECK:		DATE:	13/01/15
DWG. NO.		12-0109-009 FIGURE 1	
		0	

