



A-1
Rev. 0

COMFORT STATION FOR WINNIPEG TRANSIT


FOUNDATION / THICKEN EDGE SLAB PLAN

REV. 0 13/11/29 ISSUED FOR TENDER & CONSTRUCTION

SCALE: 3/8" = 1'-0"
DATE: 2013/06/20

Victor Suen Architect

23 Stormont Drive, Winnipeg, MB R3V 1L9
email: victorsuenarchitect@mts.net
Ph (204) 228-0230 Fax (204) 261-6341

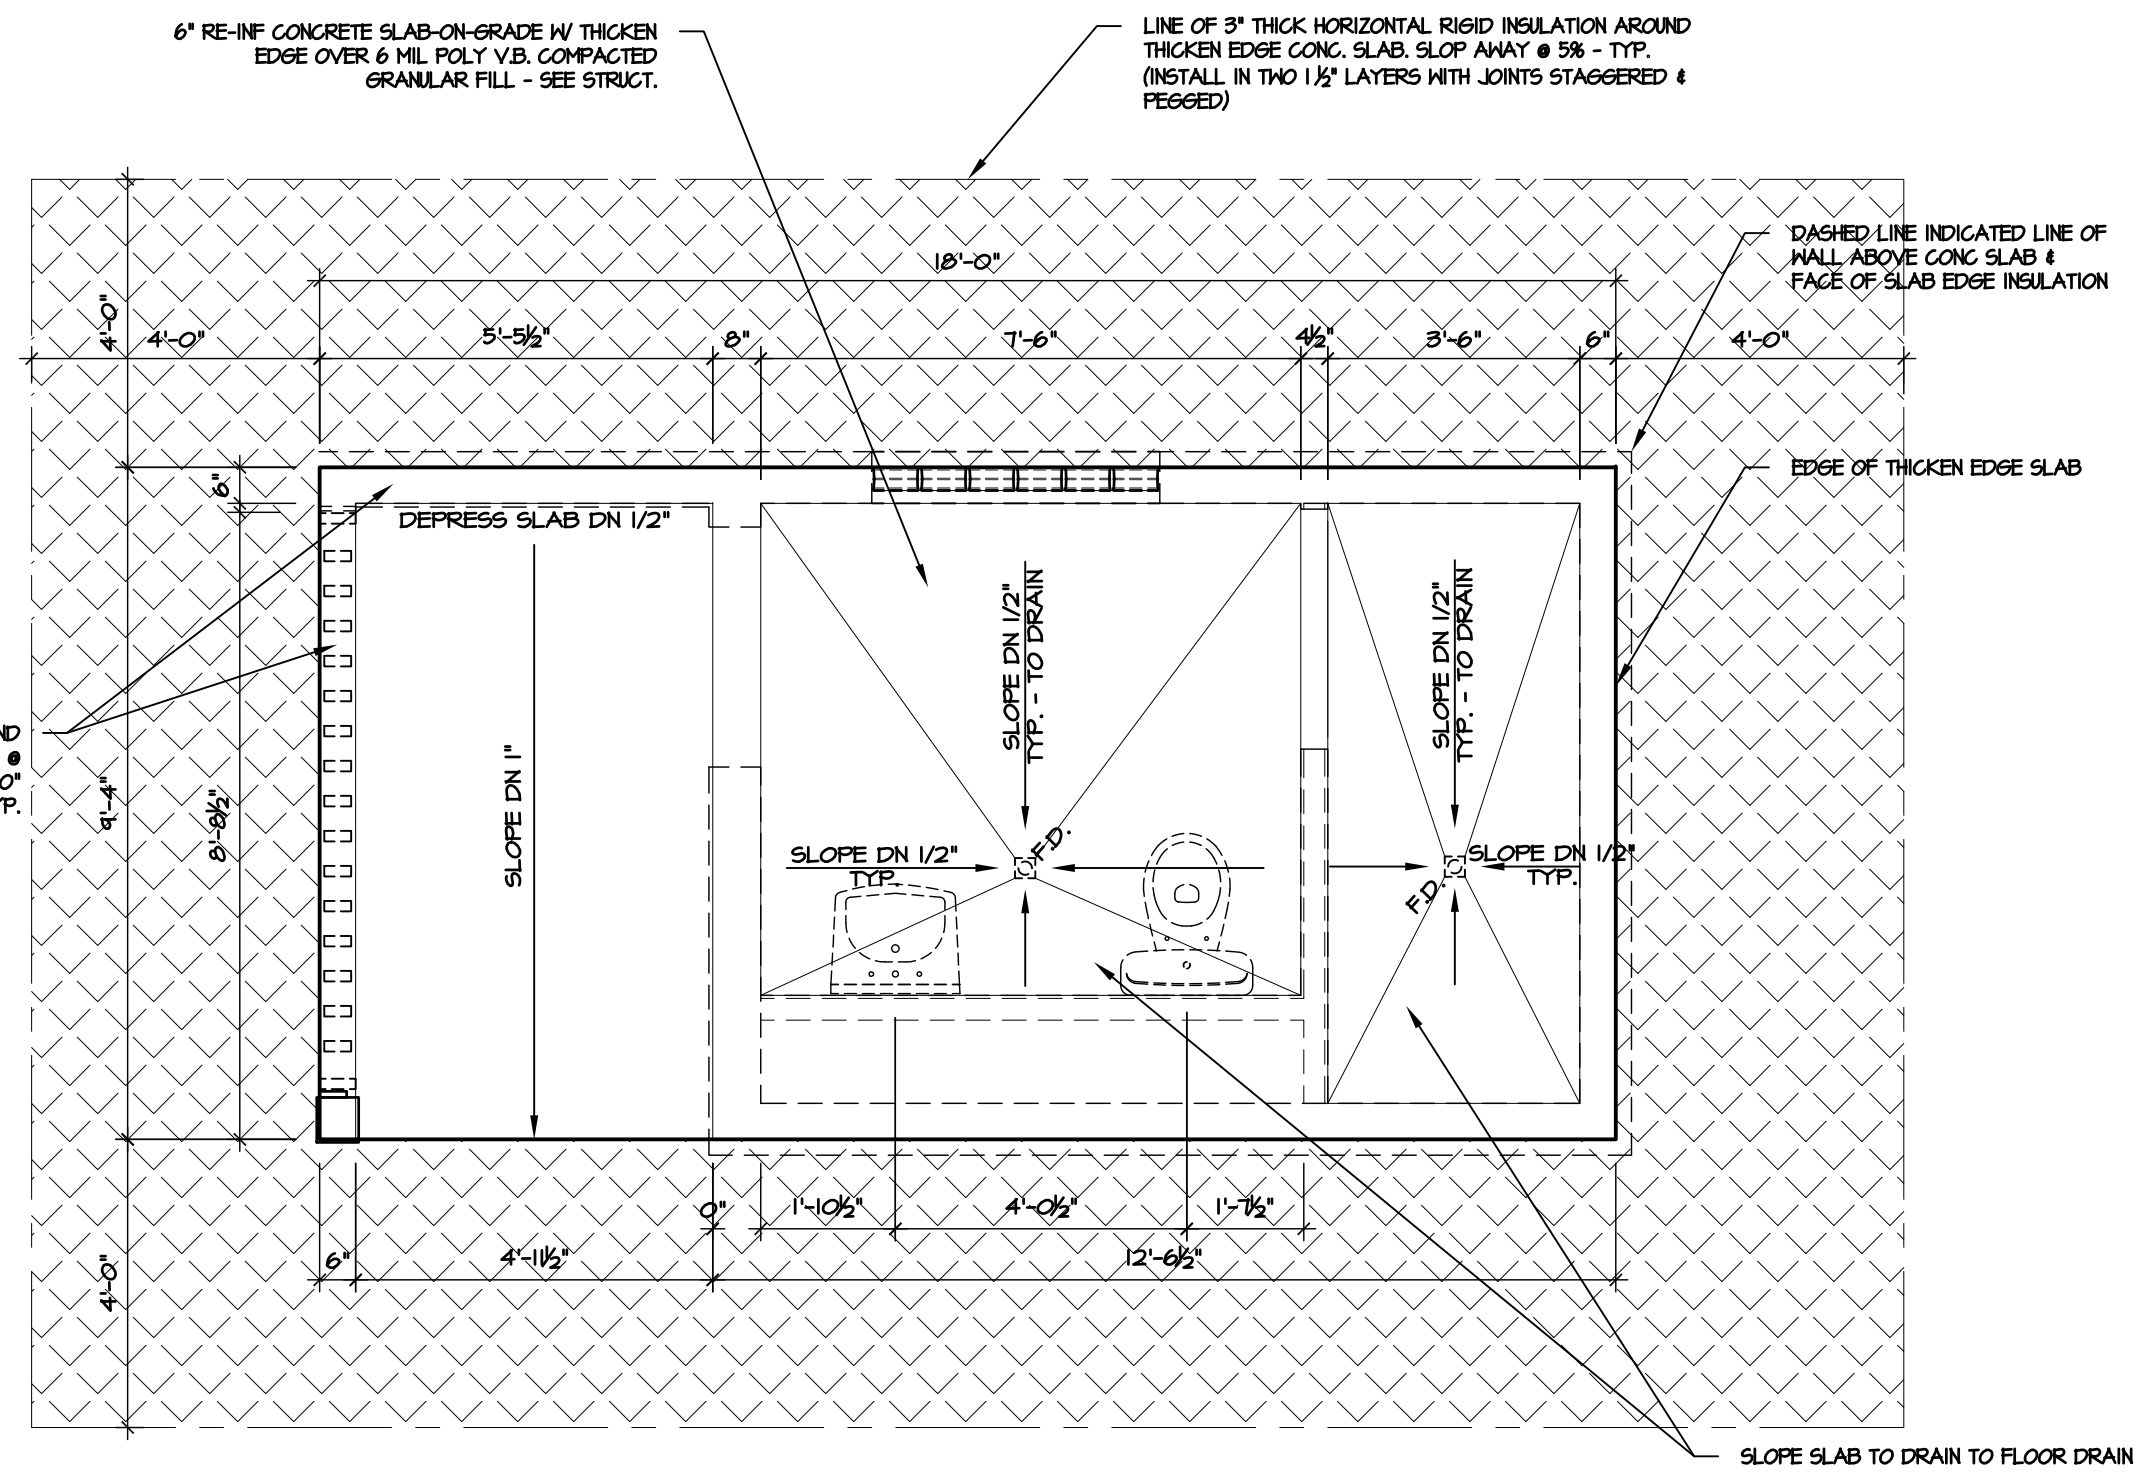

1
A-1 FOUNDATION SLAB PLAN
SCALE 3/8" = 1'-0"