



1 SECTION  
S-1 1/4" = 1'-0"

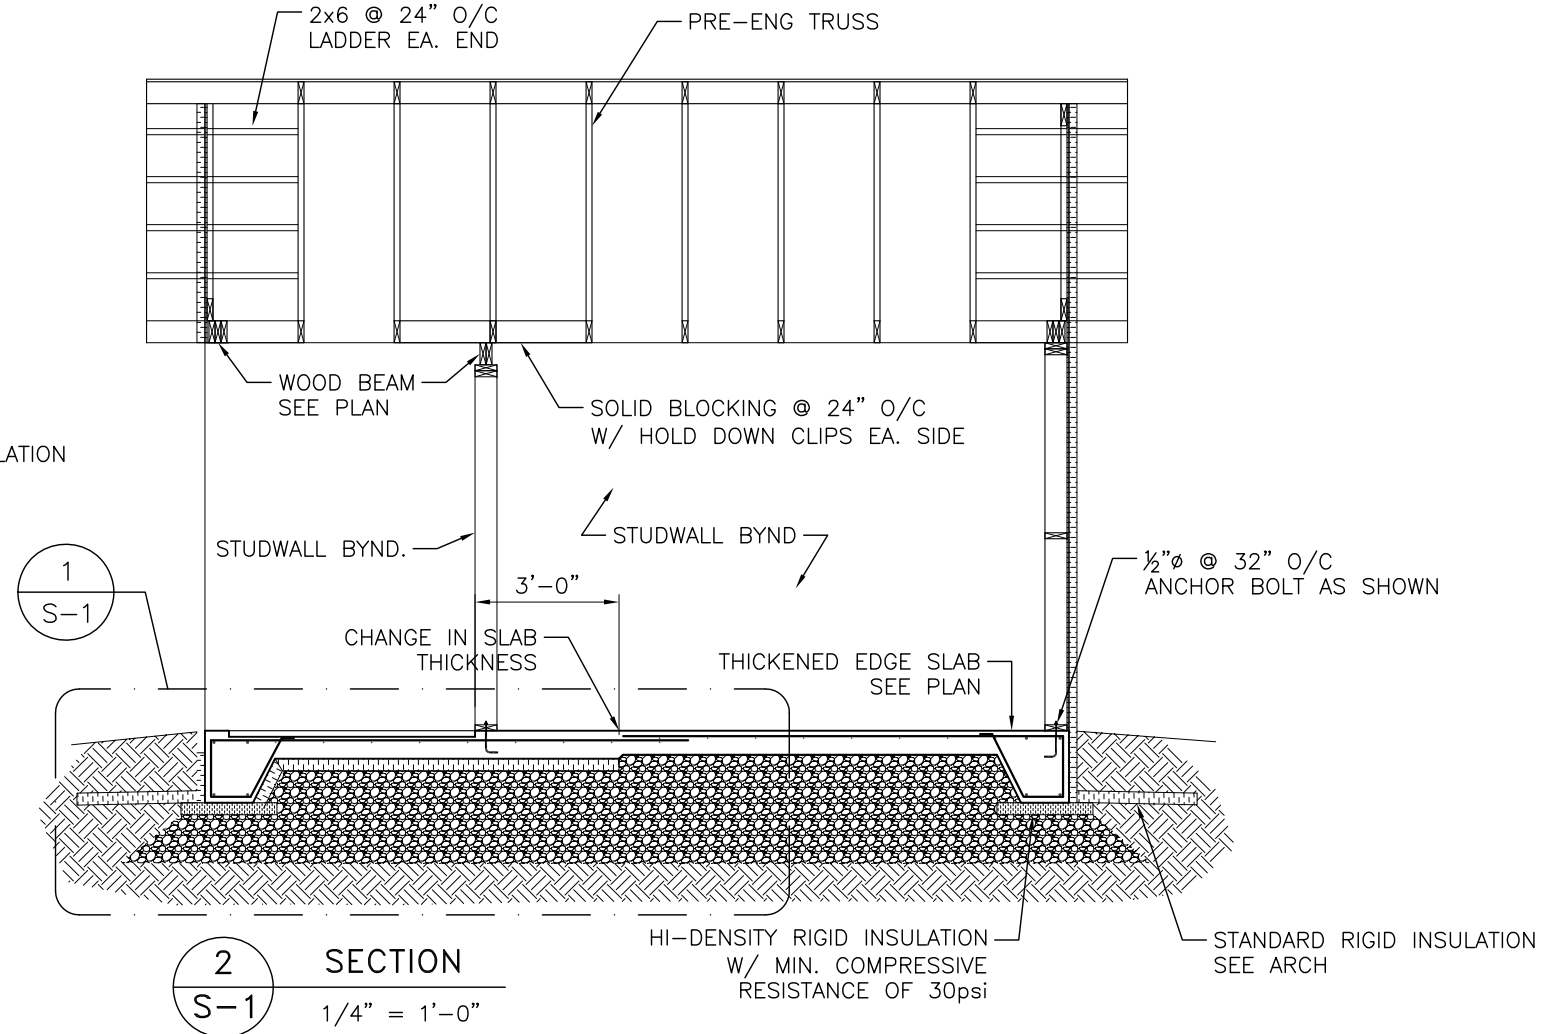

2 SECTION  
S-1 1/4" = 1'-0"

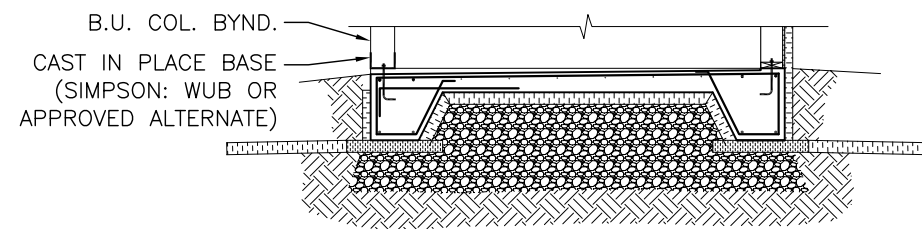

3 SECTION  
S-1 1/4" = 1'-0"

0	ISSUED FOR TENDER & CONSTRUCTION	2013.11.21	DJP
No.	REVISION	DATE	BY

DRAWING TITLE  
**SECTIONS & DETAILS**

**WOLFROM** ENGINEERING LTD  
CONSULTING ENGINEERS  
345 WARDLAW AVENUE  
WINNIPEG, CANADA R3L 0L5  
(204)452-0041 FAX: 284-8680  
E-Mail: info@wolfromeng.com

JOB TITLE  
**COMFORT STATION  
WINNIPEG TRANSIT**

DATE	21-NOV-2013
SCALE	AS NOTED
FILE NO.	W13-126
DRAWING NO.	S-3

