


SAFETY FENCE DETAIL
SCALE: NTS






RIPRAP TRANSITION SUB CUT ABOVE UWRL
RIPRAP TRANSITION BELOW WATER
SCALE: NTS

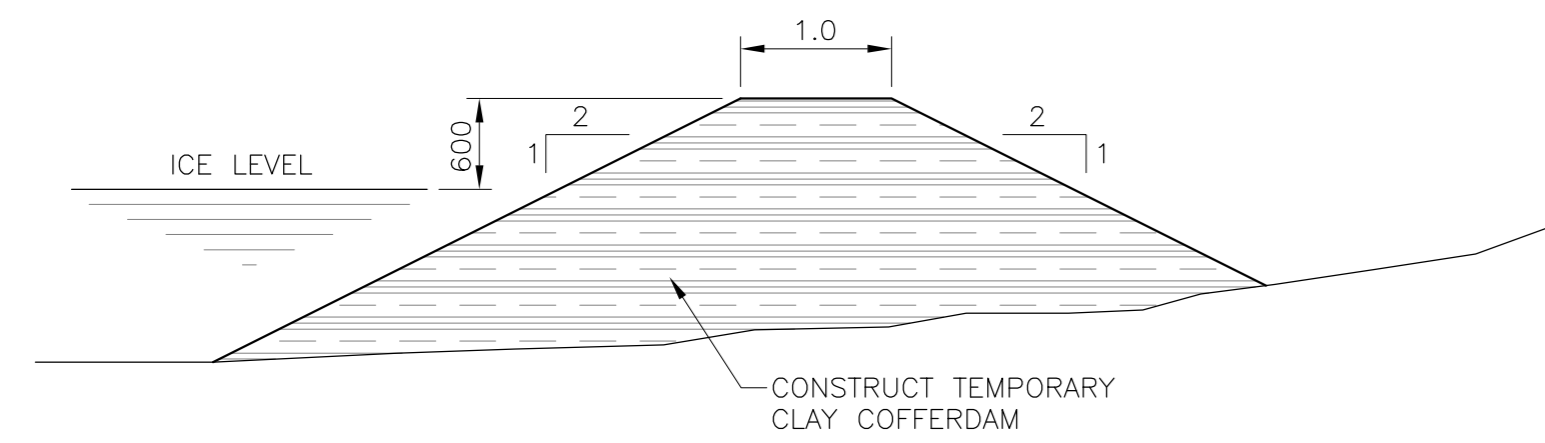

COFFER DAM DETAIL
SCALE: NTS

P:\Projects\2012\12-0107-013\Dec.Control\JobBalsaued\DWG\12-0107-013_LD-7275-Rev 0.dwg - Tab: LD-7275-Plotted By: DWeber 12/05/2013 [Thu 1:41pm]
 COWLEGEN


APEGM
 Certificate of Authorization
 KGS Group
 No. 245

| | | | | | | |
|--|--|---|---|--|---|--|
| LOCATION APPROVED UNDERGROUND STRUCTURES SUPV. U/G STRUCTURES COMMITTEE DATE NOTE: LOCATION OF UNDERGROUND STRUCTURES AS SHOWN ARE BASED ON THE BEST INFORMATION AVAILABLE BUT NO GUARANTEE IS GIVEN THAT ALL EXISTING UTILITIES ARE SHOWN OR THAT THE GIVEN LOCATIONS ARE EXACT. CONFIRMATION OF EXISTENCE AND EXACT LOCATION OF ALL SERVICES MUST BE OBTAINED FROM THE INDIVIDUAL UTILITIES BEFORE PROCEEDING WITH CONSTRUCTION. | | B.M. KGS BASE ELEV. - DWGS BASED ON C.S.R.S. NAD 83 SYSTEM, UTM GRID |  | ENGINEER'S SEAL CONSULTANT DRAWING NO. 12-0107-13 |  THE CITY OF WINNIPEG WATER AND WASTE DEPARTMENT PROJECT TITLE 2014 OUTFALL RENEWAL REHABILITATION PROGRAM MISCELLANEOUS DETAILS SHEET 2 OF 2 | SHEET OF 02 02 COMPUTER FILE NAME 12-0107-13 CITY DRAWING NUMBER LD-7275 |
| DESIGNED BY: EMS CHECKED BY: RBO DRAWN BY: DMW APPROVED BY: SCALE: AS NOTED RELEASED FOR CONSTRUCTION: | ISSUED FOR TENDER 13/12/05 RBO REVISIONS: NO. DATE BY DATE 13/11/04 | DATE: 13/11/04 | DATE: | DATE: | DATE: | |