


GLENWAY AVENUE

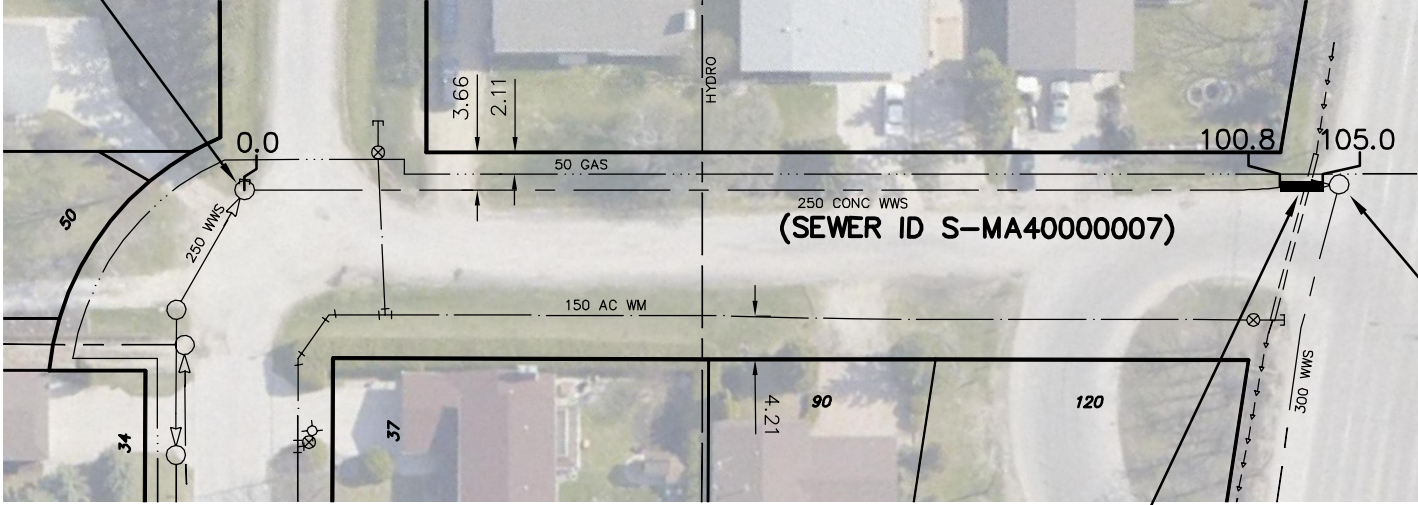

S-MH4000008
RIM 230.01
INV N
INV E
INV W



SEWER JUNCTION INFORMATION FROM SEWER VIDEO INSPECTION		
SEWER ID S-MA4000007		
DISTANCE FROM MH ID S-MH4000008		
DISTANCE	DIAMETER	CLOCK
44.5	150	10
48.9	150	1
93.5	150	11

S-MH4000010
RIM 230.47
INV S 226.82
INV W 226.82

HENDERSON HWY

4.2 OF 250 SDR35 PVC
SEWER REPAIR. (SD-022B)

WARNING


IF POWER EQUIPMENT OR EXPLOSIVES ARE TO BE USED FOR EXCAVATION ON THIS PROJECT THE CONTRACTOR MUST:

- 1) NOTIFY THE GAS COMPANY OF THE PROPOSED LOCATION OF EXCAVATION.
- 2) TAKE PRECAUTION TO AVOID DAMAGE TO GAS COMPANY INSTALLATIONS.

SEE PROVINCIAL REGULATION 210/72 FOR DETAILS

METRIC

WHOLE NUMBERS INDICATE MILLIMETRES
DECIMALIZED NUMBERS INDICATE METRES

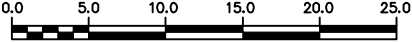

LOCATION APPROVED UNDERGROUND STRUCTURES SUPV. U/G STRUCTURES COMMITTEE _____ DATE _____ NOTE: LOCATION OF UNDERGROUND STRUCTURES AS SHOWN ARE BASED ON THE BEST INFORMATION AVAILABLE BUT NO GUARANTEE IS GIVEN THAT ALL EXISTING UTILITIES ARE SHOWN OR THAT THE GIVEN LOCATIONS ARE EXACT. CONFIRMATION OF EXISTENCE AND EXACT LOCATION OF ALL SERVICES MUST BE OBTAINED FROM THE INDIVIDUAL UTILITIES BEFORE PROCEEDING WITH CONSTRUCTION.	B.M. ELEV. CONSTRUCTION COMPLETION DATE: YYYY MM DD	DESIGNED BY: TS CHECKED BY: SC DRAWN BY: CJH APPROVED BY: KZ SCALE: HORIZONTAL 1:750 RELEASED FOR CONSTRUCTION VERTICAL _____		ENGINEER'S SEAL ORIGINAL SIGNED BY S.R.J. COURNOYER 14-01-06	THE CITY OF WINNIPEG WATER AND WASTE DEPARTMENT ENGINEERING DIVISION 2013 SEWER RENEWALS AND REPAIRS GLENWAY AVENUE 1ST MH W OF HENDERSON HIGHWAY TO MH AT HENDERSON HIGHWAY	SHEET 14 OF 32 CITY DRAWING NUMBER 10705																
	<table border="1" style="width: 100%; border-collapse: collapse;"> <thead> <tr> <th style="width: 5%;">NO.</th> <th style="width: 15%;">REVISIONS</th> <th style="width: 15%;">DATE</th> <th style="width: 15%;">BY</th> </tr> </thead> <tbody> <tr><td> </td><td> </td><td> </td><td> </td></tr> <tr><td> </td><td> </td><td> </td><td> </td></tr> <tr><td> </td><td> </td><td> </td><td> </td></tr> <tr><td> </td><td> </td><td> </td><td> </td></tr> </tbody> </table>					NO.	REVISIONS	DATE	BY													
NO.	REVISIONS	DATE	BY																			