
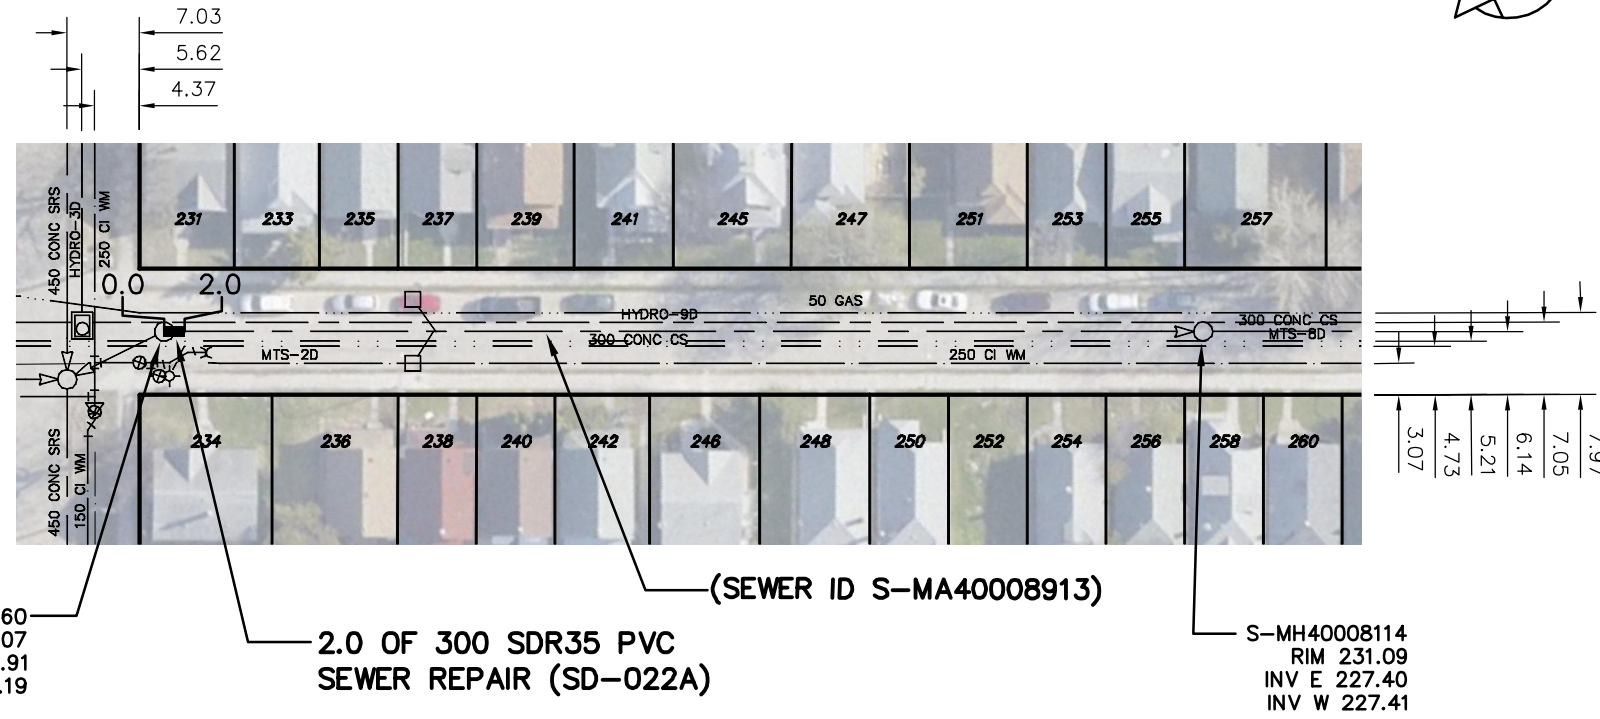


# MARTIN AVENUE

BRAZIER ST

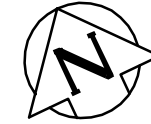

SEWER JUNCTION INFORMATION FROM SEWER VIDEO INSPECTION		
SEWER ID S-MA40008913		
DISTANCE FROM MH ID S-MH40008160	DIAMETER	CLOCK
1.9	150	2
2.3	150	11
5.2	150	2
5.5	150	10
13.6	150	10
21.6	150	10
24.0	200	10
25.0	200	2
28.4	150	3
36.0	150	2
36.5	150	10
51.1	150	2
52.2	150	10
59.5	150	10
66.5	150	2
67.6	150	10
81.0	150	2
82.3	150	10
90.0	150	11
96.4	150	2
97.3	150	10

### WARNING


IF POWER EQUIPMENT OR EXPLOSIVES ARE TO BE USED FOR EXCAVATION ON THIS PROJECT THE CONTRACTOR MUST:

- 1) NOTIFY THE GAS COMPANY OF THE PROPOSED LOCATION OF EXCAVATION.
- 2) TAKE PRECAUTION TO AVOID DAMAGE TO GAS COMPANY INSTALLATIONS.

SEE PROVINCIAL REGULATION 210/72 FOR DETAILS

### METRIC

WHOLE NUMBERS INDICATE MILLIMETRES  
DECIMALIZED NUMBERS INDICATE METRES

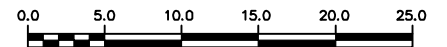

LOCATION APPROVED  
UNDERGROUND STRUCTURES

SUPV. U/G STRUCTURES COMMITTEE DATE

NOTE:

LOCATION OF UNDERGROUND STRUCTURES AS SHOWN ARE BASED ON THE BEST INFORMATION AVAILABLE BUT NO GUARANTEE IS GIVEN THAT ALL EXISTING UTILITIES ARE SHOWN OR THAT THE GIVEN LOCATIONS ARE EXACT. CONFIRMATION OF EXISTENCE AND EXACT LOCATION OF ALL SERVICES MUST BE OBTAINED FROM THE INDIVIDUAL UTILITIES BEFORE PROCEEDING WITH CONSTRUCTION.

B.M. ELEV.			
CONSTRUCTION COMPLETION DATE: YYYY MM DD			
NO.	REVISIONS	DATE	BY

DESIGNED BY	TS	CHECKED BY	SC
DRAWN BY	CJH	APPROVED BY	KZ
SCALE:	1:750	RELEASED FOR CONSTRUCTION	
HORIZONTAL			
VERTICAL			
DATE	2014 01 03	DATE	

ENGINEER'S SEAL

ORIGINAL SIGNED BY  
S.R.J. COURNOYER  
14-01-06

CONSULTANT DRAWING NUMBER



**THE CITY OF WINNIPEG**  
WATER AND WASTE DEPARTMENT  
ENGINEERING DIVISION

2013 SEWER RENEWALS AND REPAIRS

SHEET 20 OF 32

CITY DRAWING NUMBER

**MARTIN AVENUE**  
1ST MH E OF BRAZIER STREET TO  
2ND MH E OF BRAZIER STREET

10711