
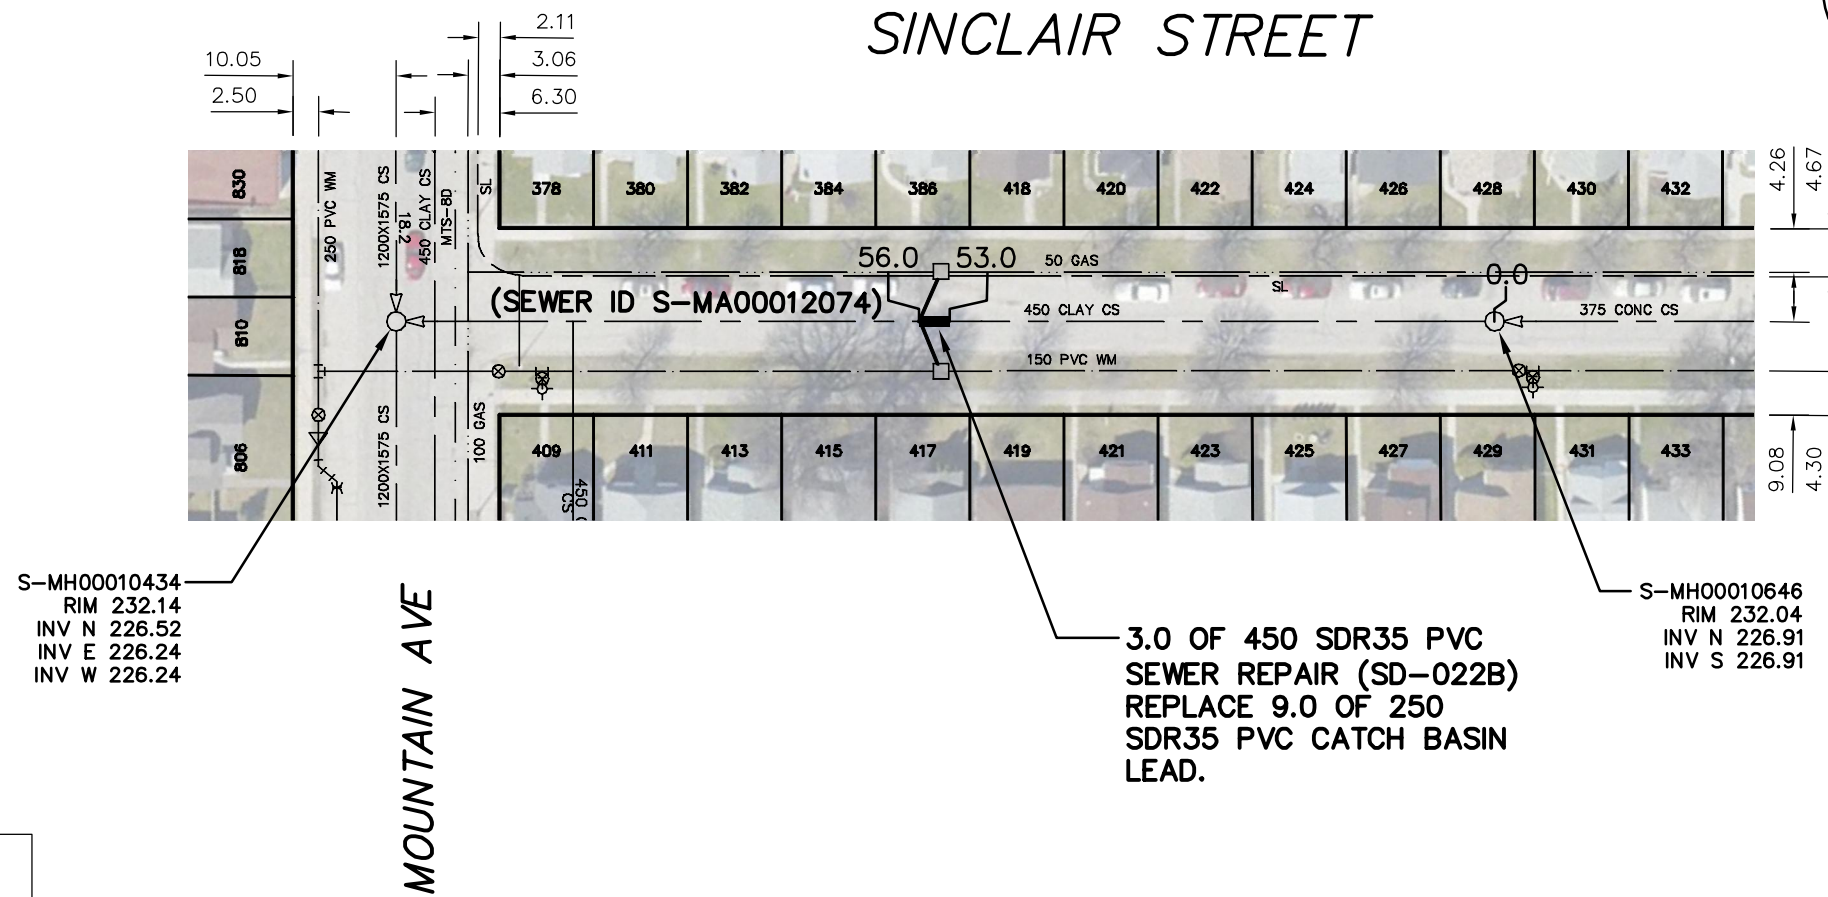


SINCLAIR STREET

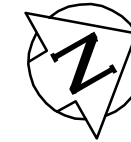

SEWER JUNCTION INFORMATION FROM SEWER VIDEO INSPECTION		
SEWER ID S-MA00012074		
DISTANCE FROM MH ID S-MH00010646		
DISTANCE	DIAMETER	CLOCK
3.8	150	10
4.2	150	2
13.3	150	10
14.0	150	2
22.9	150	10
31.5	150	10
32.0	150	2
41.1	150	10
41.7	150	2
49.8	150	10
54.8	150	1
55.4	150	10
58.8	150	10
67.4	150	11
68.1	150	1
75.2	150	1
77.1	150	10
77.7	150	1
85.8	150	10
86.4	150	2
95.3	150	10
96.0	150	2

S-MH00010434
RIM 232.14
INV N 226.52
INV E 226.24
INV W 226.24

3.0 OF 450 SDR35 PVC
SEWER REPAIR (SD-022B)
REPLACE 9.0 OF 250
SDR35 PVC CATCH BASIN
LEAD.

S-MH00010646
RIM 232.04
INV N 226.91
INV S 226.91

WARNING


IF POWER EQUIPMENT OR EXPLOSIVES ARE TO BE USED FOR EXCAVATION ON THIS PROJECT THE CONTRACTOR MUST:

- 1) NOTIFY THE GAS COMPANY OF THE PROPOSED LOCATION OF EXCAVATION.
- 2) TAKE PRECAUTION TO AVOID DAMAGE TO GAS COMPANY INSTALLATIONS.

SEE PROVINCIAL REGULATION 210/72 FOR DETAILS

METRIC

WHOLE NUMBERS INDICATE MILLIMETRES
DECIMALIZED NUMBERS INDICATE METRES

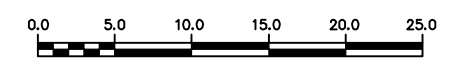

LOCATION APPROVED
UNDERGROUND STRUCTURES

SUPV. U/G STRUCTURES COMMITTEE DATE

NOTE:
LOCATION OF UNDERGROUND STRUCTURES AS SHOWN ARE BASED ON THE BEST INFORMATION AVAILABLE BUT NO GUARANTEE IS GIVEN THAT ALL EXISTING UTILITIES ARE SHOWN OR THAT THE GIVEN LOCATIONS ARE EXACT. CONFIRMATION OF EXISTENCE AND EXACT LOCATION OF ALL SERVICES MUST BE OBTAINED FROM THE INDIVIDUAL UTILITIES BEFORE PROCEEDING WITH CONSTRUCTION.


B.M. ELEV.			
CONSTRUCTION COMPLETION DATE: YYYY MM DD			
NO.	REVISIONS	DATE	BY

DESIGNED BY	TS	CHECKED BY	SC
DRAWN BY	CJH	APPROVED BY	KZ
SCALE:	1:750	RELEASED FOR CONSTRUCTION	
HORIZONTAL			
VERTICAL			
DATE	2014 01 03	DATE	
PLOT DATE:	2014 01 03		

ENGINEER'S SEAL

ORIGINAL
SIGNED BY
S.R.J. COURNOYER
14-01-06

CONSULTANT DRAWING NUMBER
-



THE CITY OF WINNIPEG

WATER AND WASTE DEPARTMENT
ENGINEERING DIVISION

2013 SEWER RENEWALS AND REPAIRS

SINCLAIR STREET
1ST MH N OF MOUNTAIN AVENUE TO
MH AT MOUNTAIN AVENUE

SHEET 25 OF 32
CITY DRAWING NUMBER 10716