

THAT ALL EXISTING UTILITIES ARE SHOWN OR

ISSUED FOR TENDER

ISSUED FOR PLAN APPROVAL

THAT THE GIVEN LOCATIONS ARE EXACT.

LOCATION OF ALL SERVICES MUST BE

LEGEND - PROFILE PROPOSED

CONFIRMATION OF EXISTENCE AND EXACT

OBTAINED FROM THE INDIVIDUAL UTILITIES

BEFORE PROCEEDING WITH CONSTRUCTION.

TRAFFIC SIGNAL POLE

SURVEY BAR

GEODETIC BENCH MARK

-


PROPOSED | EXISTING

PROPERTY LINE

RAMP CURB

LEGEND - PLAN

 \hookrightarrow

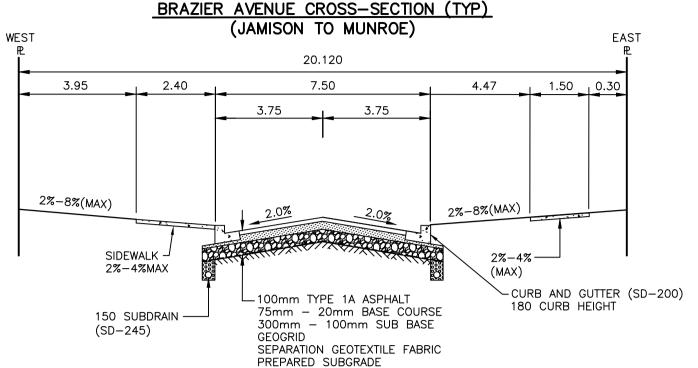

N.T.S.



CONSTRUCTION NOTES 1) CURB REPLACEMENT AS DIRECTED BY THE CONTRACT ADMINISTRATOR. 2) ALL STREET RADIUS CURB UNDER 15M RADIUS SHALL BÉ REPLACED AS MODIFIED OR AS DIRECTED BY THE CONTRACT ADMINISTRATOR. 3) PAVEMENT REPAIRS SHOWN ARE ONLY A REPRESENTATIVE SAMPLE OF THE TENDERED QUANTITIES 4) ASPHALT TIE-INS ON APPROACHES TO BE DETERMINED IN THE FIELD BY THE CONTRACT ADMINISTRATOR. 5) ALL BULLNOSES TO HAVE SLOPED FACE.

WARNING

IF POWER EQUIPMENT OR EXPLOSIVES ARE TO BE USED FOR EXCAVATION ON THIS PROJECT THE CONTRACTOR MUST:

1)OBTAIN CLEARANCE FROM THE GAS UTILITY PRIOR TO EXCAVATION. 2)TAKE PRECAUTION TO AVOID DAMAGE TO GAS UTILITY INSTALLATIONS.

SEE PROVINCIAL REGULATION 210/72 FOR DETAILS

BID OPPORTUNITY NO. 17-2013



HOR. SCALE: 1 : 250

1:10

2013/04/04

VERTICAL:

12/19/2012 R.C.

DATE BY

©
Winnipe

THE CITY OF WINNIPEG PUBLIC WORKS DEPARTMENT

BRAZIER STREET

FROM **JAMISON AVE.** TO **DONALDA AVE.** ASPHALT RECONSTRUCTION AND ASSOCIATED WORKS FROM **STA. 0+70** TO **STA. 2+00**

SE-13-21				
SHEET	9	OF	2	
	,	1		

CITY DRAWING NUMBER