



NOTE: FEEDERMAIN PIPE LENGTHS SHOWN ARE ALONG ϕ OF PROPOSED FEEDERMAIN PIPE

NOTE: CHAINAGES SHOWN ARE ALONG ϕ OF KENASTON BLVD.

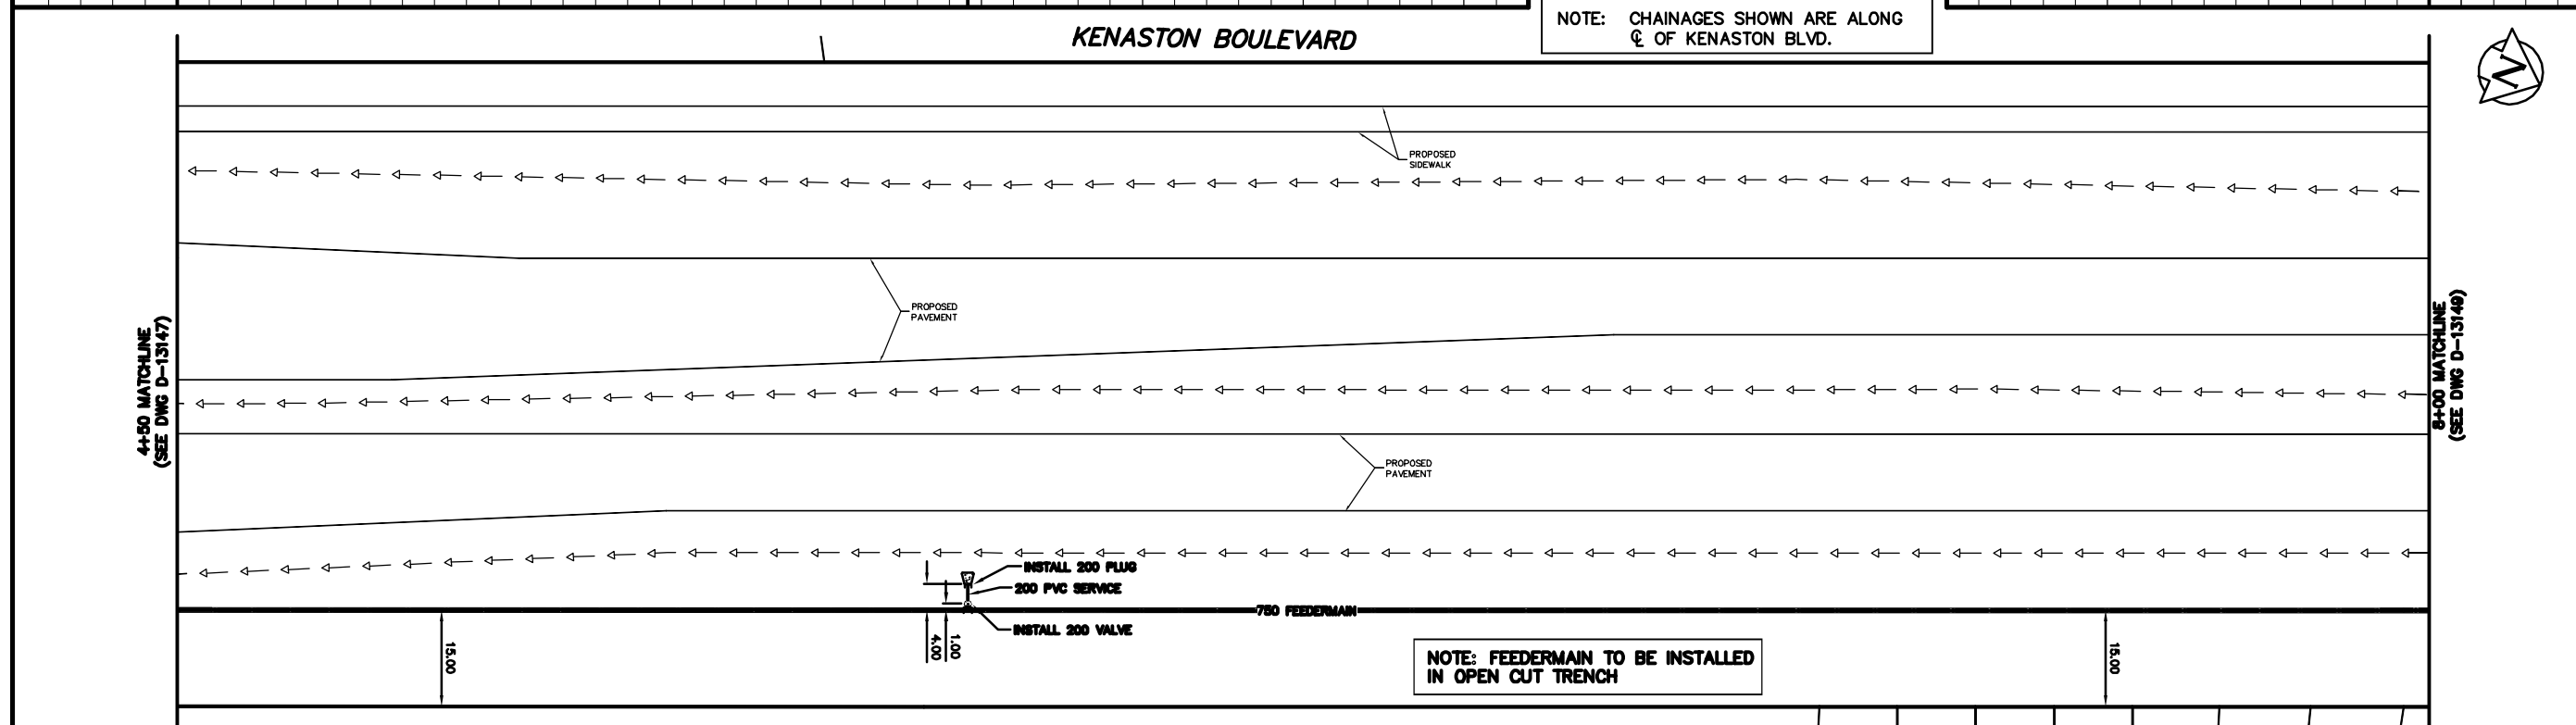

NOTE: FEEDERMAIN TO BE INSTALLED IN OPEN CUT TRENCH

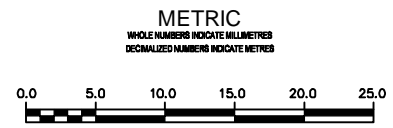

WARNING
IF POWER EQUIPMENT OR EXPLOSIVES ARE TO BE USED FOR EXCAVATION ON THIS PROJECT THE CONTRACTOR MUST:
1) NOTIFY THE GAS COMPANY OF THE PROPOSED LOCATION OF EXCAVATION.
2) TAKE PRECAUTION TO AVOID DAMAGE TO GAS COMPANY INSTALLATIONS.
SEE PROVINCIAL REGULATION 210/72 FOR DETAILS

LOCATION APPROVED UNDERGROUND STRUCTURES
SUPV. U/G STRUCTURES COMMITTEE DATE
NOTE:
LOCATION OF UNDERGROUND STRUCTURES AS SHOWN ARE BASED ON THE BEST INFORMATION AVAILABLE BUT NO GUARANTEE IS GIVEN THAT ALL EXISTING UTILITIES ARE SHOWN OR THAT THE GIVEN LOCATIONS ARE EXACT. CONFIRMATION OF EXISTENCE AND EXACT LOCATION OF ALL SERVICES MUST BE OBTAINED FROM THE INDIVIDUAL UTILITIES BEFORE PROCEEDING WITH CONSTRUCTION.

B.M. ELEV.			
CONSTRUCTION COMPLETION DATE: YYYY MM DD			
DESIGNED BY	DB		
DRAWN BY	CJH		
SCALE:			
HORIZONTAL	1:500		
VERTICAL	1:50		
DATE	2013 02 26		
REVISIONS			
NO.	REVISIONS	DATE	BY
1	REVISED FOR ADDENDUM-R1	13.03.07	CJH

DESIGNED BY DB
CHECKED BY SC
APPROVED BY KZ
RELEASED FOR CONSTRUCTION
K.R. ZUREK
DATE 13/02/27

ENGINEER'S SEAL
ORIGINAL MYLAR SIGNED BY
K.R. ZUREK
13/03/12
CONSULTANT DRAWING NUMBER

THE CITY OF WINNIPEG
WATER AND WASTE DEPARTMENT
ENGINEERING DIVISION

2013 FEEDERMAIN INSTALLATION AND ASSOCIATED WORKS
KENASTON BOULEVARD
200 N OF WAVERLEY STREET TO
550 N OF WAVERLEY STREET

SHEET 2 OF 10
CITY DRAWING NUMBER
D-13148