


**KEY NOTES:**


- 1 INSTALL NEW BOILERS AS SHOWN. PROVIDE NATURAL GAS AND CHIMNEY CONNECTIONS. CONFORM TO CSA B149.1 NATURAL GAS AND PROPANE INSTALLATION CODE.
- 2 INSTALL NEW PUMPS PU-1 AND PU-2 AS INDICATED.
- 3 INSTALL NEW PIPING AS SHOWN. CONFIRM ROUTING IN FIELD.
- 4 PROVIDE NEW AL-29-4C CATEGORY IV RATED CHIMNEY. CHIMNEY SIZING TO BE DETERMINED BY THE CHIMNEY SUPPLIER. PROVIDE SIZING CALCULATIONS FOR REVIEW BY CONTRACT ADMINISTRATOR.
- 5 RE-LOCATED GLYCOL FILL PACKAGE (GP-1).

**LEGEND:**

- NEW EQUIPMENT OR PIPING
- EXISTING EQUIPMENT OR PIPING
- TIE IN POINT

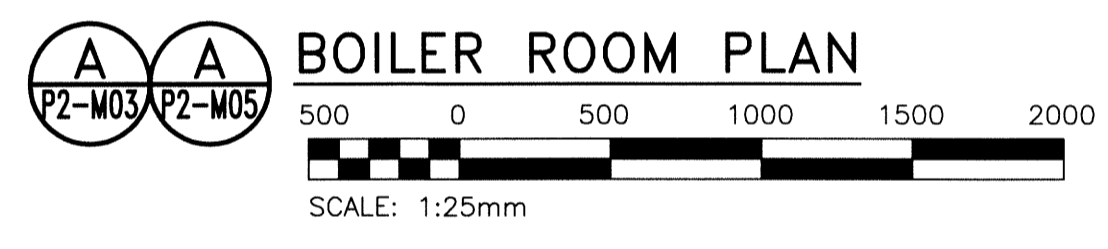

KGS FILE NO.: P:\PROJECTS\2011\11-0107-02\DWG\MECH\11-0107-02-P2-M01.dwg

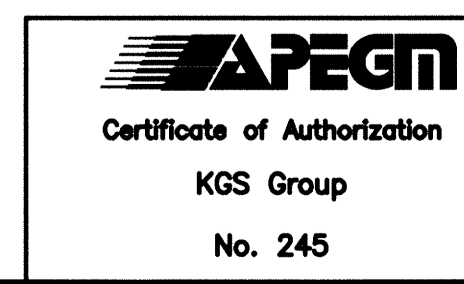


B.M.	:	
ELEV.	:	
DESIGNED BY	PSS	CHECKED BY RED
DRAWN BY	TJC	APPROVED BY
1	RE-ISSUED FOR TENDER	13/03/08
0	ISSUED FOR TENDER	12/03/07
NO.	REVISIONS	DATE BY

**KGS GROUP** CONSULTING ENGINEERS & PROJECT MANAGERS  
 WINNIPEG (204) 896-1209  
 THUNDER BAY (807) 345-2233

DESIGNED BY PSS CHECKED BY RED  
 DRAWN BY TJC APPROVED BY

HOR. SCALE: AS SHOWN  
 VERTICAL: .

RELEASED FOR CONSTRUCTION: \_\_\_\_\_  
 DATE

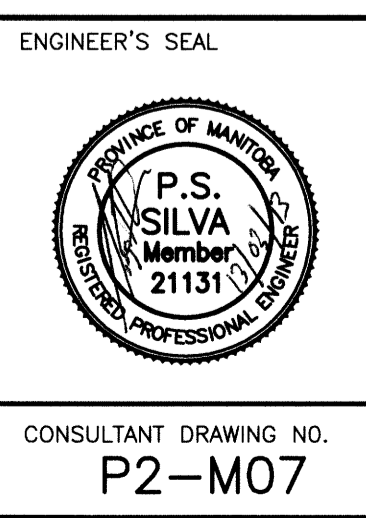

**THE CITY OF WINNIPEG**  
 PLANNING, PROPERTY AND DEVELOPMENT DEPARTMENT

PROJECT TITLE: FORT ROUGE LEISURE CENTRE HVAC UPGRADE - PHASE 2  
 BID OPPORTUNITY NO. 190-2013

BOILER ROOM PLAN

SHEET 001 OF 001  
 COMPUTER FILE NAME: 11-0107-02-P2-M07  
 CITY DRAWING NUMBER