


**2 WALL OPENING - SECTION**

200 0 200 400 600 800


SCALE: 1:10mm (24"x36")  
1:20mm (11"x17")

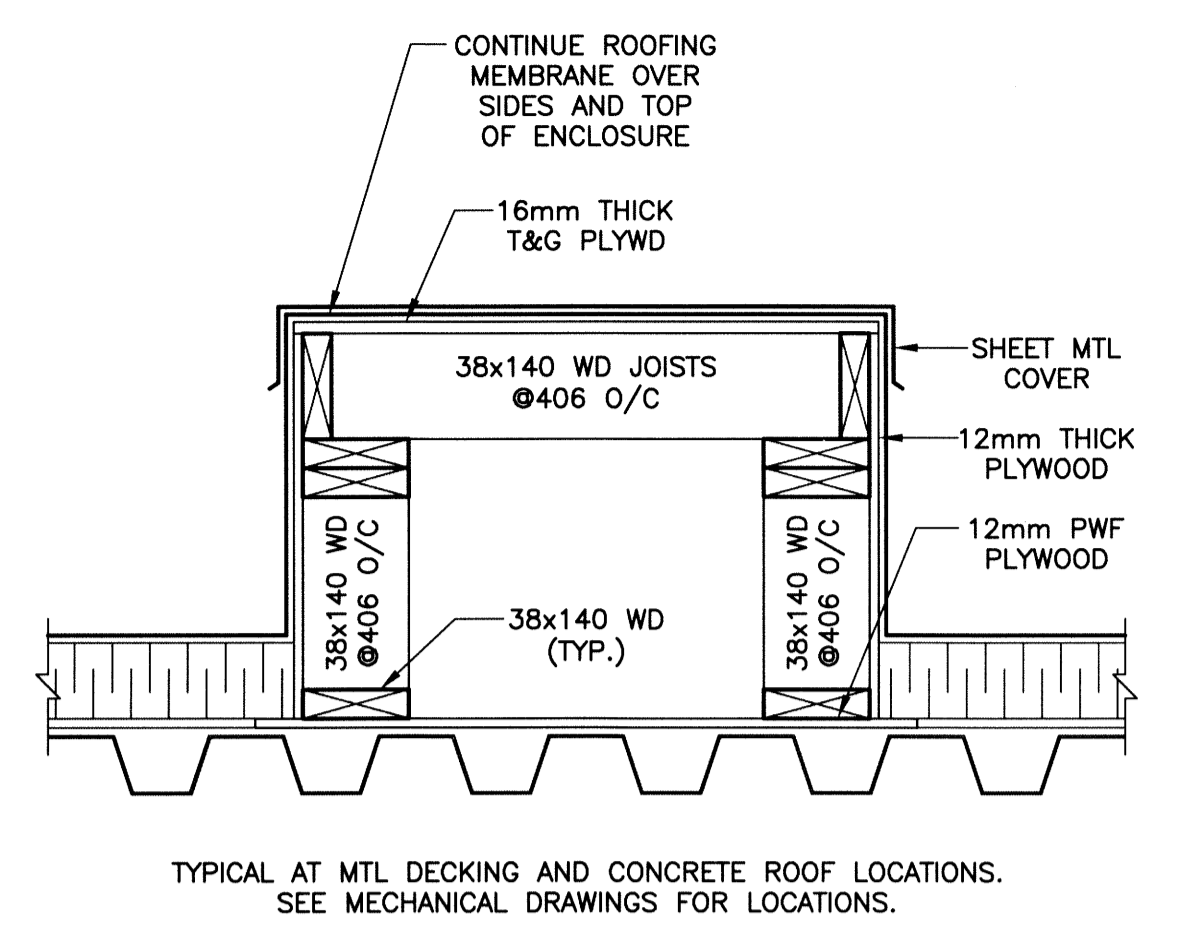

**3 PIPE PENETRATION - DETAIL**

200 0 200 400 600 800


SCALE: 1:10mm (24"x36")  
1:20mm (11"x17")

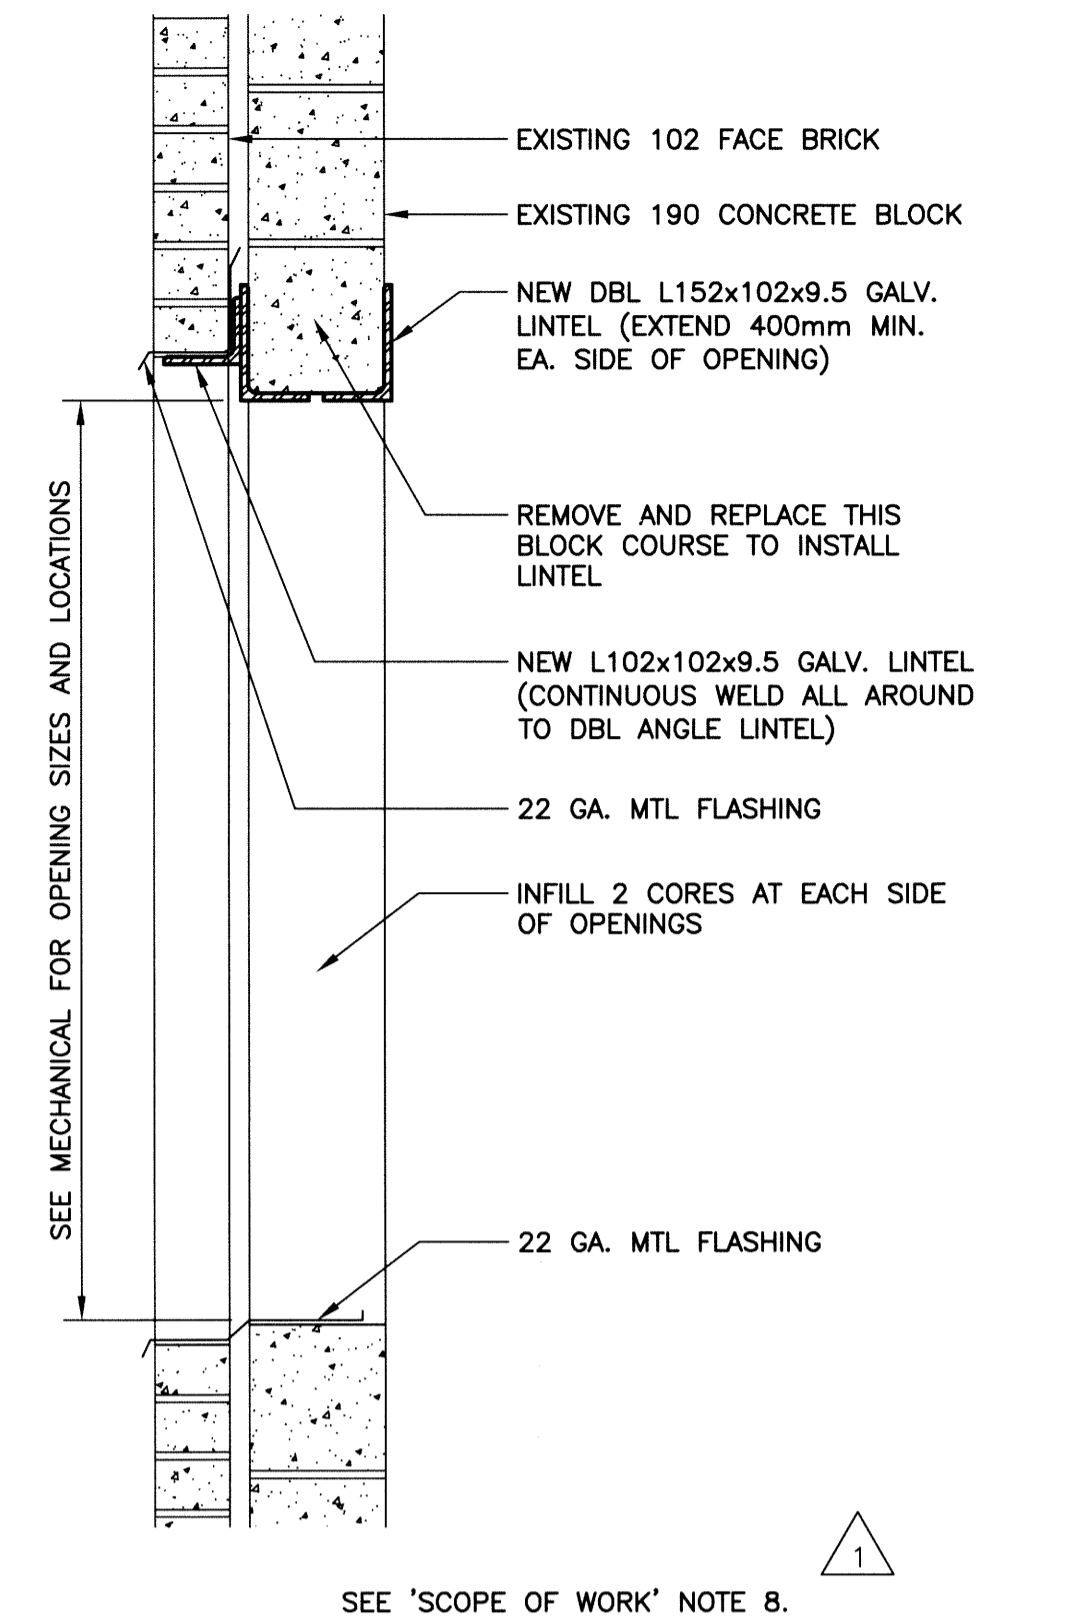

**4 WALL OPENING - SECTION**

200 0 200 400 600 800

SCALE: 1:10mm (24"x36")  
1:20mm (11"x17")

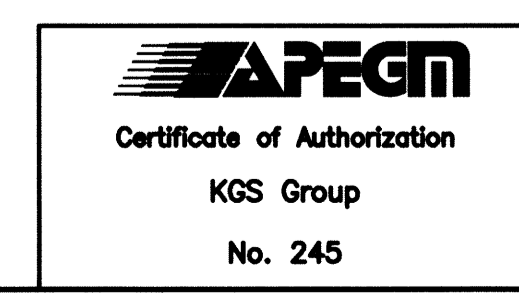

B.M. ELEV.			
DESIGNED BY	RJL	CHECKED BY	JMW
DRAWN BY	MB	APPROVED BY	B
2	RE-ISSUED FOR TENDER	13/03/08	RJL
1	RE-ISSUED FOR TENDER	12/04/23	RJL
0	ISSUED FOR TENDER	12/03/27	RJL
NO.	REVISIONS	DATE	BY

**KGS GROUP** CONSULTING ENGINEERS & PROJECT MANAGERS  
WINNIPEG (204) 896-1209  
THUNDER BAY (807) 345-2233

DESIGNED BY RJL CHECKED BY JMW  
DRAWN BY MB APPROVED BY B

HOR. SCALE: AS SHOWN  
VERTICAL: .

RELEASED FOR CONSTRUCTION: \_\_\_\_\_  
DATE \_\_\_\_\_

ENGINEER'S SEAL

CONSULTANT DRAWING NO. P2-S03

**THE CITY OF WINNIPEG**  
PLANNING, PROPERTY AND DEVELOPMENT DEPARTMENT

PROJECT TITLE: FORT ROUGE LEISURE CENTRE HVAC UPGRADE

PARTIAL PLANS, SECTION AND DETAILS

SHEET 003 OF 003  
COMPUTER FILE NAME: 11-0107-02-P2-S03  
CITY DRAWING NUMBER